


Menu Refine Search GIS Help Data Filter: Filter TMP's My Filters

Showing 1 of 1


<input type="checkbox"/> Permit #	Status	Record Type Alias	Street #	Street Name	Type	Unit Type	Unit #	City
<input type="checkbox"/> B21002093	Review In Process	Residential Addition Single Family Dwelling Permit	12859	FOLLY QUARTER	RD			ELLICO


Page of 1

Online Permit

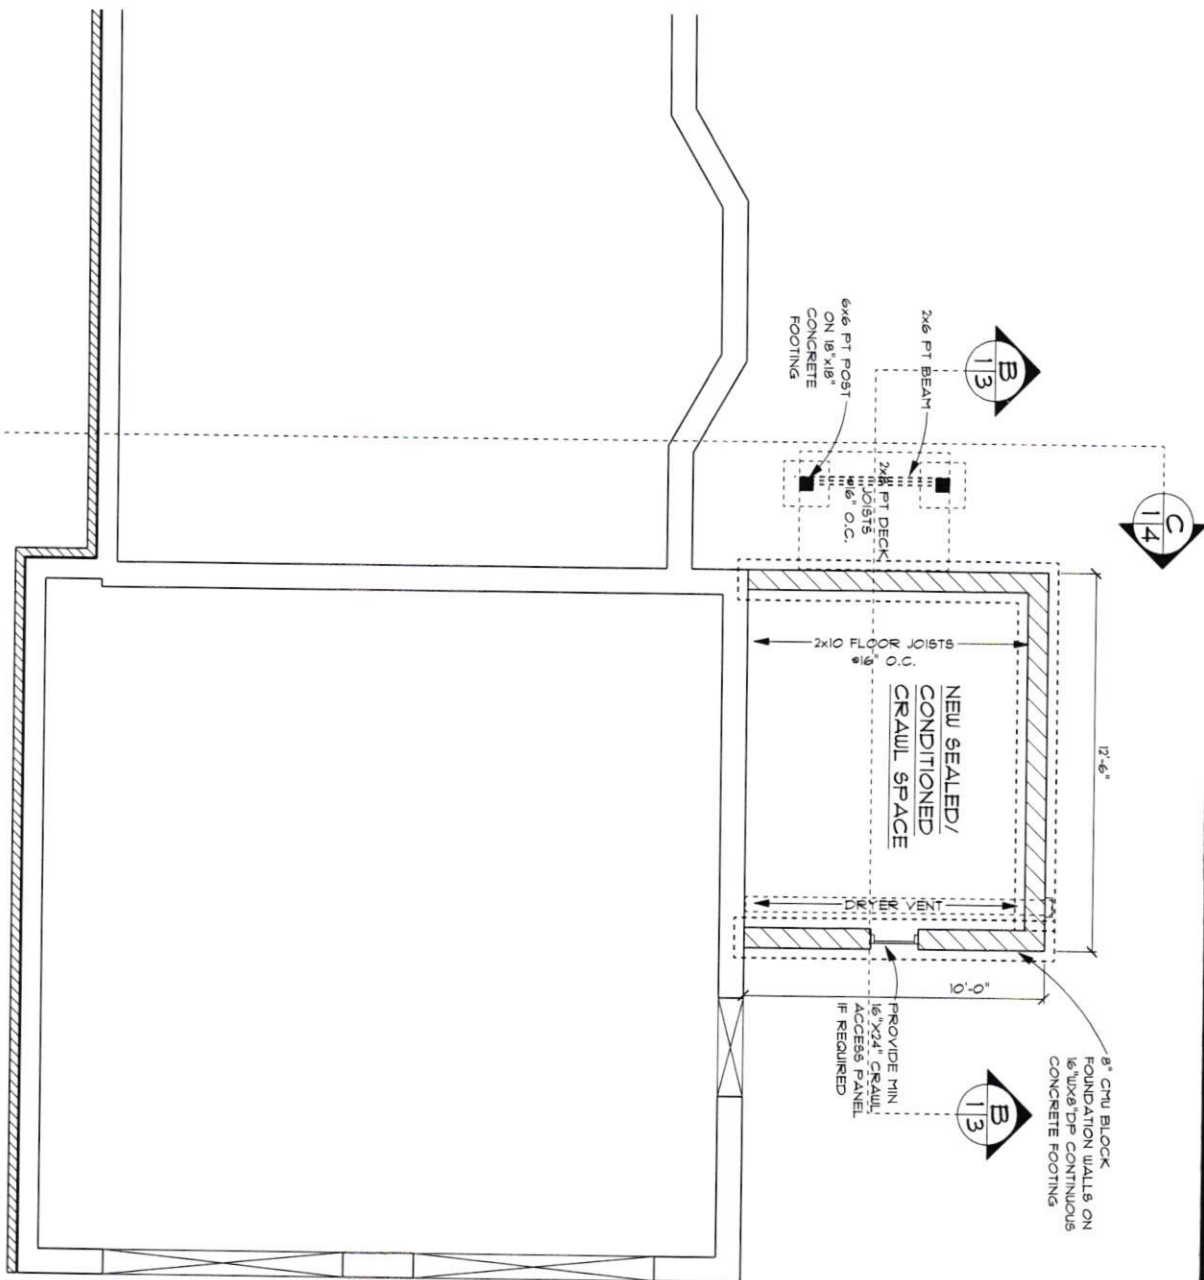

FOUNDATION PLAN
SCALE: 1/4" = 1'-0"

PAGE: 1 / 6	FOUNDATION	DATE: 6/3/2021	SCALE: 1/4" = 1'-0"	PERMIT SET	DREWYER FRONT PORCH 12859 Folly Quarter Road, Ellicott City, MD 21042	 ALLAN HOMES UNLIMITED Custom Homes & Additions 10260 Old Columbia Road, Columbia, MD 21046
	10260 Old Columbia Road, Columbia, MD 21046					

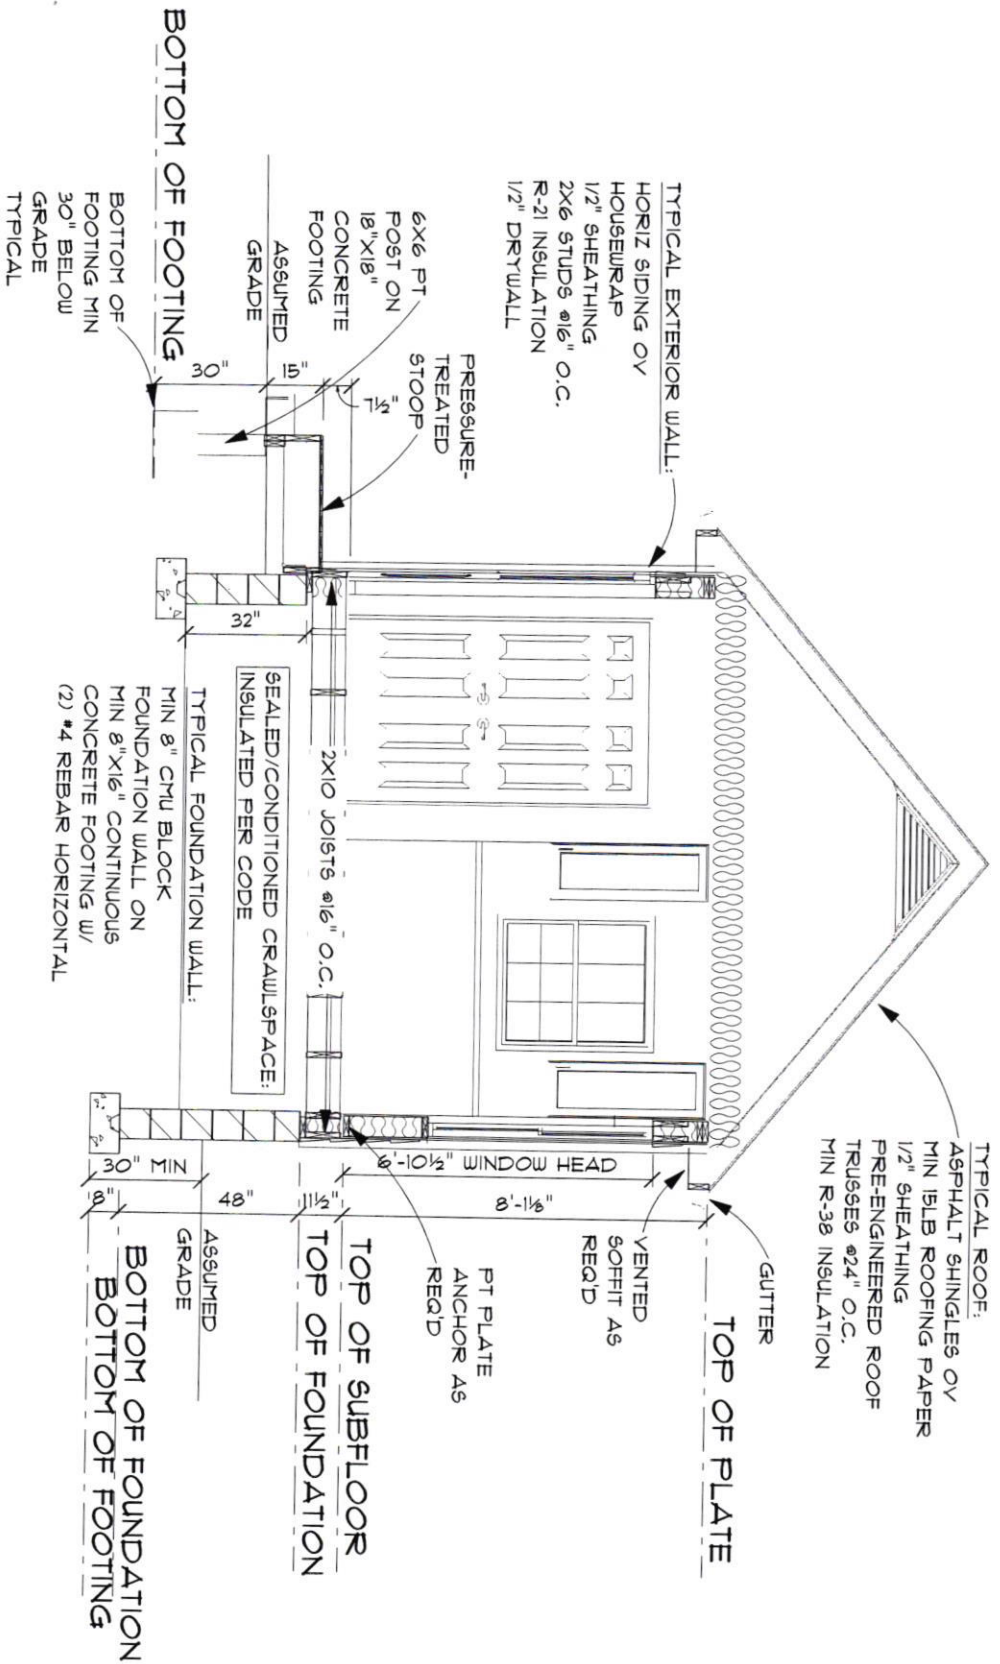


B
113

CROSS SECTION B

SCALE: 3/8" = 1'-0"

PERMIT SET	DREWYER FRONT PORCH	10260 Old Columbia Road, Columbia, MD 21046
SCALE: 3/8" = 1'-0"	12859 Folly Quarter Road, Ellicott City, MD 21042	ALLAN HOMES GUNLIMITED Custom Homes & Additions
DATE: 6/3/2021	SECTION	10260 Old Columbia Road, Columbia, MD 21046
PAGE: 3 / 6		

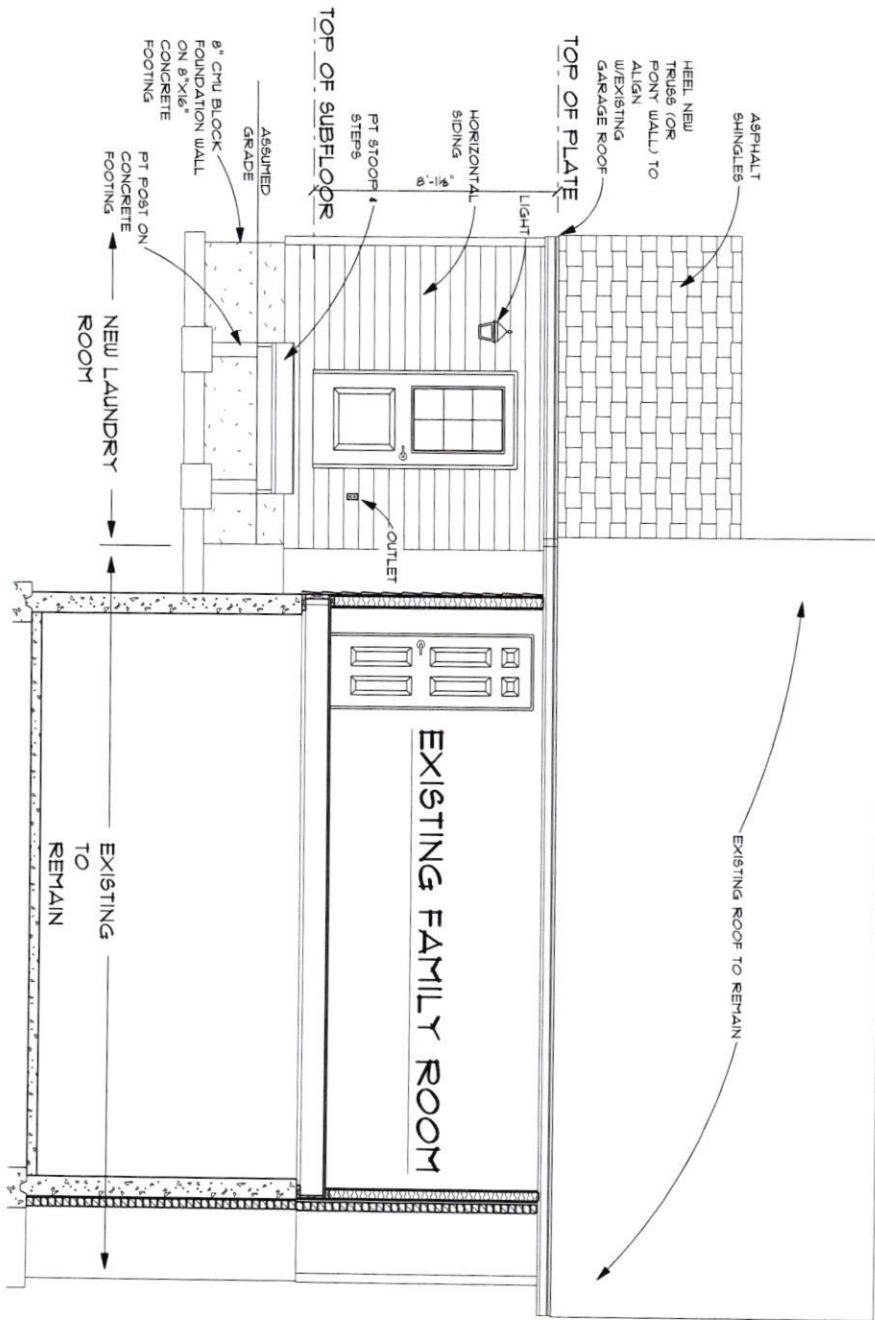


LEFT ELEVATION

SCALE: 1/4" = 1'-0"

REAR ELEVATION

SCALE: 1/4" = 1'-0"

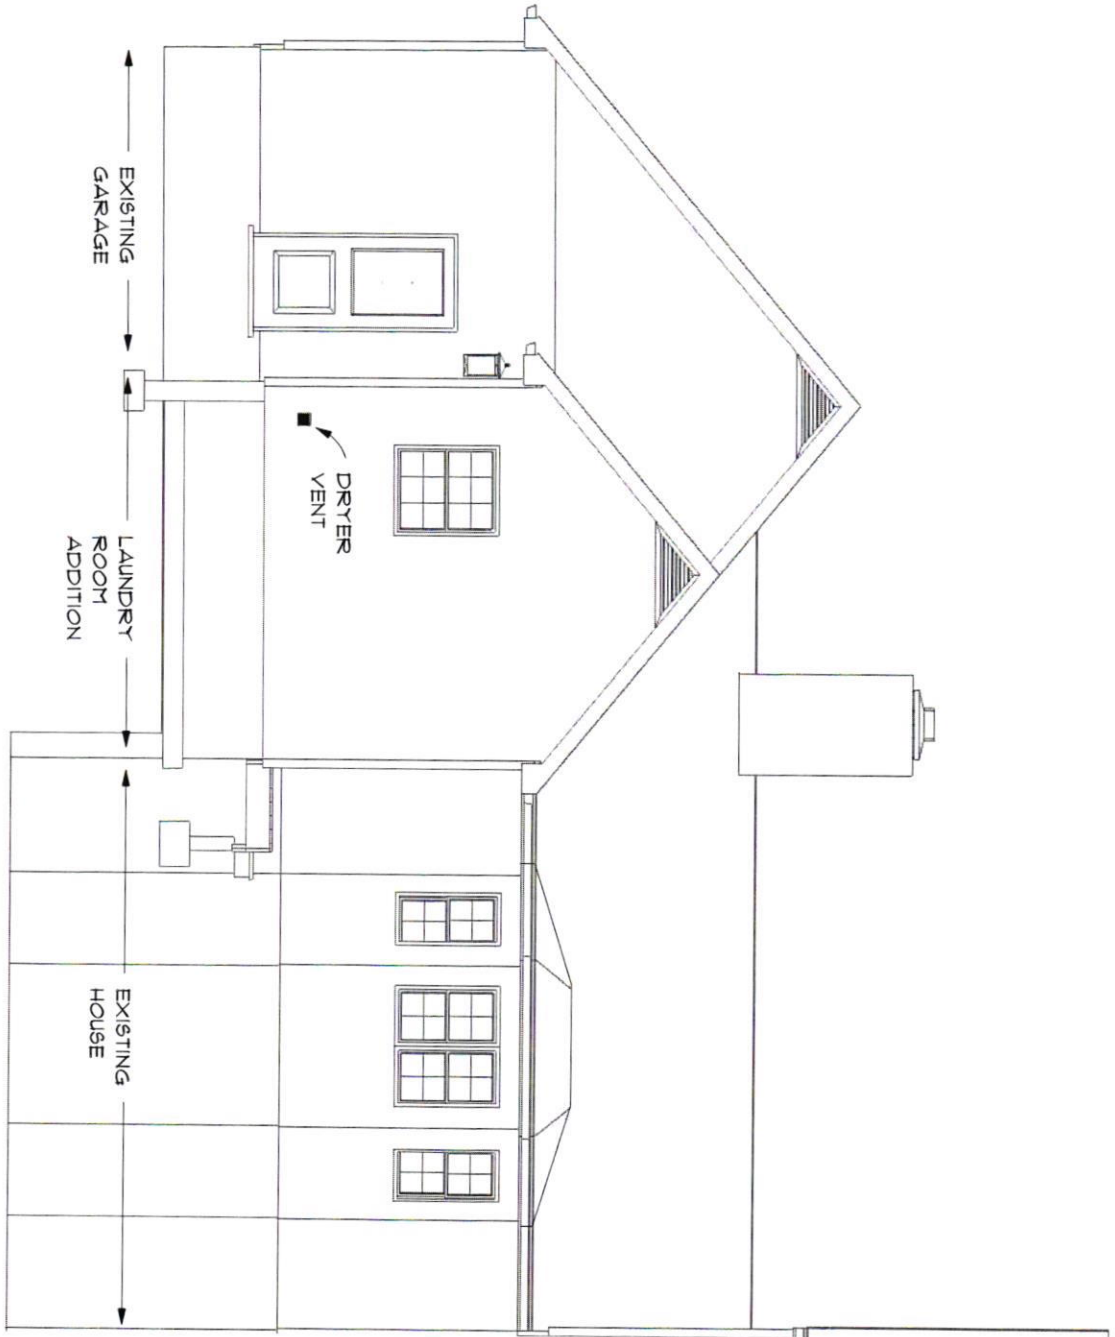

PAGE:
5 / 6

REAR

DATE: 6/3/2021


SCALE:
1/4" = 1'-0"

PERMIT SET

DREWYER FRONT PORCH
12859 Folly Quarter Road Ellicott City MD 21042

ALLAN HOMES
FUNLIMITED
Custom Homes & Additions
10260 Old Columbia Road, Columbia, MD 21046

RIGHT ELEVATION
SCALE: 1/4" = 1'-0"

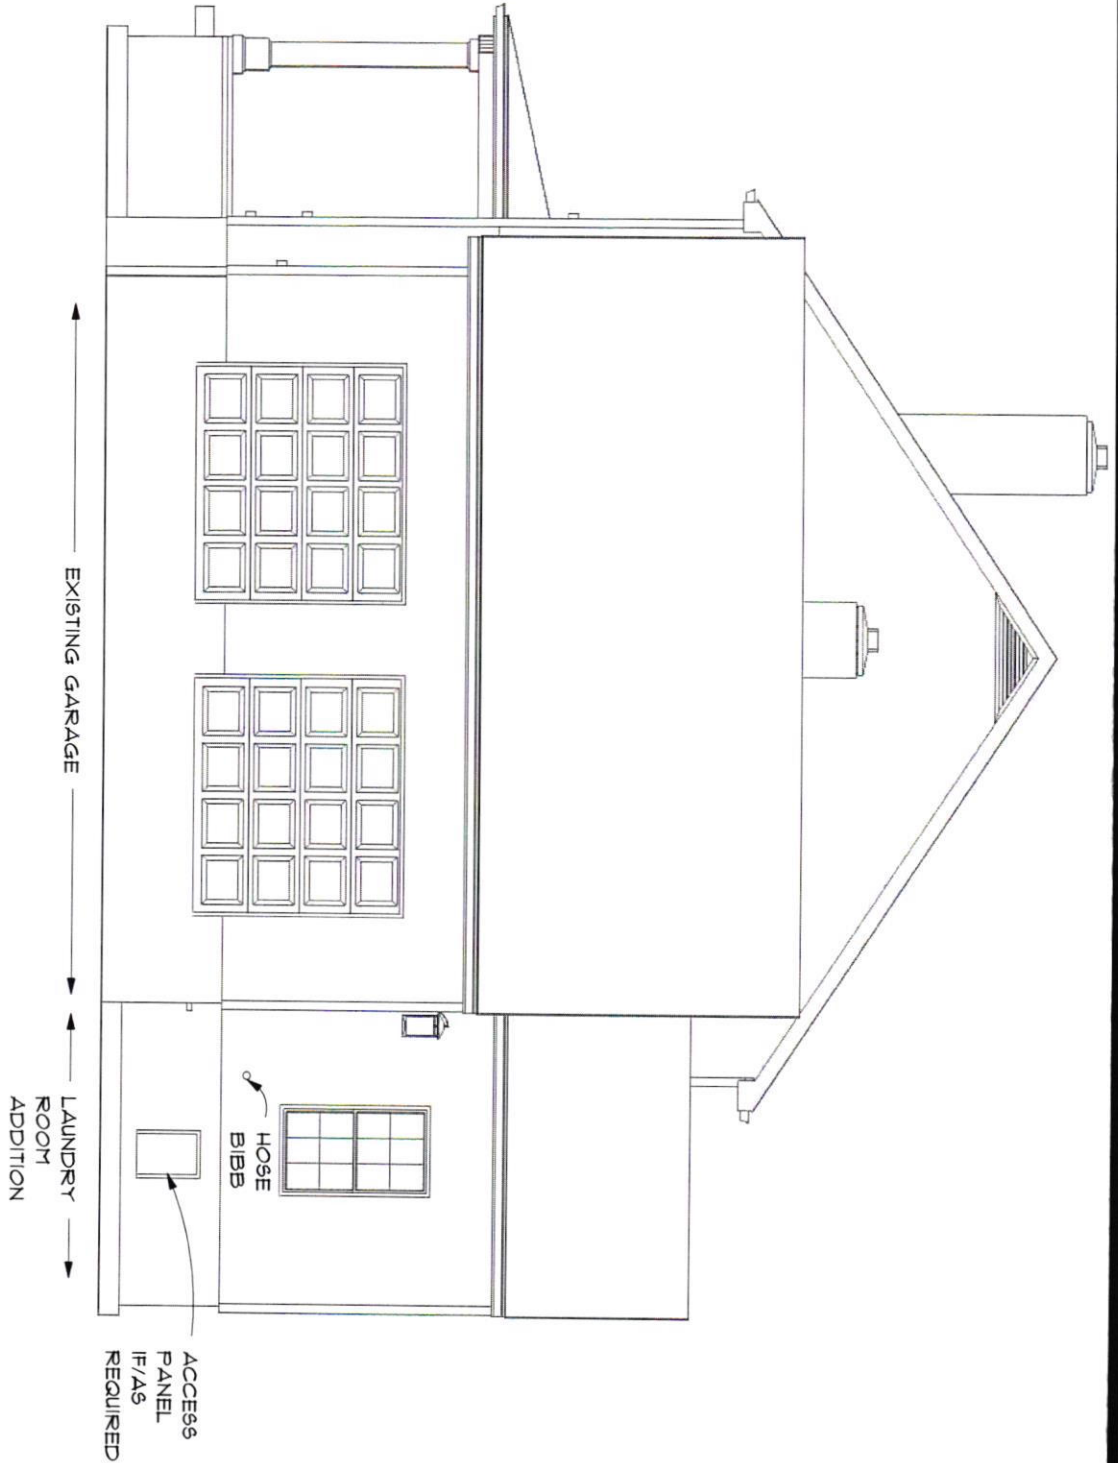

PAGE:
6 / 6

RIGHT

DATE: 6/3/2021

SCALE:
1/4" = 1'-0"

PERMIT SET

DREWYER FRONT PORCH
12859 Folly Quarter Road Ellicott City MD 21042

ALLAN HOMES FUNLIMITED
Custom Homes & Additions
10260 Old Columbia Road, Columbia, MD 21046