



HOWARD COUNTY HEALTH DEPARTMENT

68812

715

DATE 3/29/21

Received From

Lindsay Builders

PHONE #

410 207-9811

For

Minor Repair / 11990 Hall Shop Rd.

CASH

CHECK

NO.

3248

Fifty - Five Dollars

\$

55100

Received By

King

Maura J. Rossman, M.D., Health Officer

INFORMATION FORM - SEPTIC SYSTEM REPAIR/UPGRADE

Reason for Request:

- Failing System
- System relocation for proposed addition
- System upgrade for proposed addition
- Inadequate treatment zone
- Collapsed septic tank
- Collapsed drywell
- install man hole covers

Existing system design

- Drywell
- Trench
- Mound
- Unknown
- Other: _____

Is discharge surfacing on the ground?

Yes
 No

Additional Comments:

septic tank cleanouts damaged, install man hole risers to grade in place of cleanouts.

Has the septic tank been pumped within the last month?

Yes
 No Date pumped: _____

Was a visual inspection of the septic tank and/or drain fields conducted?

Yes Explain observation: *Robert Bricker inspected*
 No _____

Was a visual inspection of the sewage line conducted?

Yes
 No

Blockage Leading to the field

Yes Explain _____
 No _____

*For REPAIRS, are the owners proposing, or do they plan to add in the future any additions or modifications to the property, i.e. pools, living space additions, garages, etc? This information must be disclosed at the time of this application. The Health Department will not be able to accommodate requests in the field for property modifications unrelated to the repair request. Such requests may require an additional fee, testing, and submittal of a Percolation Certification Plan, if the property does not meet current Code and Regulations.

Septic Contractor: McMaster Excavating Contractor's Phone: 410-207-9811
 Contractor's Address: 345 Gun Club Rd New Oxford Pa 13358
 Property Address: 11990 Hall Shop Road County File: B21000464
 Subdivision: IGLEHART PROPERTY Lot: _____ Year Built: 1960
 Owner's Name: J+J Holdings Existing bedrooms: 3
 Name of previous owners: Harold Iglehart Existing bedrooms: 3
 Proposed bedrooms: 3

*A Sanitarian will be in contact within three business days, depending upon the urgency of the situation, to coordinate the scheduling/review of the repair or upgrade.

Prior to scheduling inspections, scaled plans should be submitted to clarify the nature of the addition.


Print out a copy of Real Property Data via Dept. of Taxation website _____ Indexed file found _____

If soil/site conditions are limited and sewer and/or Metro District status is not conducive to connection, the Sanitarian may recommend pursuit of Emergency Sewer Extension or Emergency Metro District Inclusion. The Owner should contact the Bureau of Utilities for details.

No permit is to be issued nor inspection to be scheduled without prior fee collection at the office unless an emergency exists.

The contractor is to notify the office of the emergency as soon as possible.

2/2020

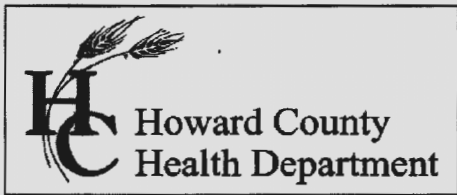

Bureau of Environmental Health
8930 Stanford Boulevard, Columbia, MD 21045
Main: 410-313-2640 | Fax: 410-313-2648
TDD 410-313-2323 | Toll Free 1-866-313-6300
www.hchealth.org
Facebook: www.facebook.com/hocohealth

Maura J. Rossman, M.D., Health Officer

RECEIPT DATE: 03/29/2021

ONSITE SEWAGE DISPOSAL SYSTEM

P 568812

INSTALLATION APPROVAL DATE: 07/29/2021

PERMIT MINOR REPAIR

A

PROPERTY ADDRESS: 11990 Hall Shop Road, Clarksville, MD 21029

SUBDIVISION: LOT: TAX ID: 05-354870

CONTRACTOR: McMaster Excavating EMAIL:

CONTRACTOR ADDRESS: 345 Gun Club Road, New Oxford, PA 13388 PHONE: 410-207-9811

PROPERTY OWNER: J & J Holdings EMAIL:

OWNER ADDRESS: PHONE:

NUMBER OF BEDROOMS: 3 SEPTIC TANK SIZE: 1000 DRAINFIELD SIZE/TYPE: 25' + 75' (Ex 1995)


Table with 2 columns: LOCATION, NOTES. NOTES: System is existing (1995). Installed new manhole riser to grade.

ISSUED BY: Cabahug 001997 ISSUE DATE: 03/29/2021 EXPIRATION DATE: 03/29/2022

- NOTE: CONTRACTOR MUST SCHEDULE AN INSPECTION AND GAIN APPROVAL OF ALL COMPONENTS PRIOR TO COVERING
NOTE: AN ELECTRICAL PERMIT IS REQUIRED FOR INSTALLATION OF ANY ELECTRICAL COMPONENTS OF THE SYSTEM
NOTE: MDE RECOMMENDS SEPTIC TANKS, BAT, AND OTHER PRETREATMENT UNITS BE PUMPED AT A FREQUENCY ADEQUATE TO ENSURE THAT SOLIDS ARE NOT DISCHARGED TO THE DISPOSAL AREA

NEITHER THE HOWARD COUNTY COUNCIL NOR THE HEALTH DEPARTMENT IS RESPONSIBLE FOR THE SUCCESSFUL OPERATION OF ANY SYSTEM. PERMITTEE RESPONSIBLE FOR OBTAINING FINAL APPROVAL ON THIS PERMIT. CALL 410-313-1771 FOR INSPECTION OF SEPTIC SYSTEM.

NOT TO SCALE

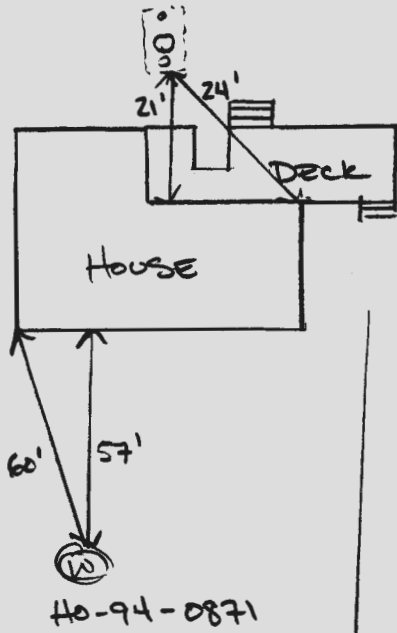

ROAD NAME
HALL SHOP ROAD

EXISTING

TRENCH/DRAINFIELD DATA

WIDTH INLET BOTTOM

NUMBER OF TRENCHES _____
 TOTAL LENGTH _____
 ABSORPTION AREA _____
 DISTRIBUTION BOX LEVEL _____
 DISTRIBUTION BOX BAFFLE _____
 DISTRIBUTION BOX PORT _____

SEPTIC TANK DATA

SEPTIC TANK 1 LEVEL _____

MANUFACTURER _____
 CAPACITY _____ GAL
 SEAM LOC _____
 TANK LID DEPTH _____
 BAFFLES _____
 BAFFLE FILTER _____
 MANHOLE LOC _____
 6" PORT LOC _____
 WATERTIGHT TEST _____
 SLOTTED _____
 DATE ON LID _____

PUMP/SEPTIC TANK LEVEL _____

MANUFACTURER _____
 CAPACITY _____ GAL
 SEAM LOC _____
 TANK LID DEPTH _____
 BAFFLES _____
 BAFFLE FILTER _____
 MANHOLE LOC _____
 6" PORT LOC _____
 WATERTIGHT TEST _____
 SLOTTED _____
 DATE ON LID _____

EXISTING

PRE-CONSTRUCTION:

INSTALLATION: 07/29/2021 MADE SITE VISIT. CALLED CONTRACTOR TO VERIFY WORK. ISSUED MOU TO CALL IN INSPECTIONS; WORK WAS DONE W/O ISSUANCE OF MINOR REPAIR PERMIT. MOU ISSUED INSTEAD OF NOV DUE TO COVID 19 PANDEMIC OFFICE PROTOCOL AND OUT OF STATE CONTRACTOR.


FINAL INSPECTOR

DATE OF APPROVAL

07/29/2021

DETAIL (BELOW)

SCALE: 1" = 30'
EX. ZONING RR-DEO

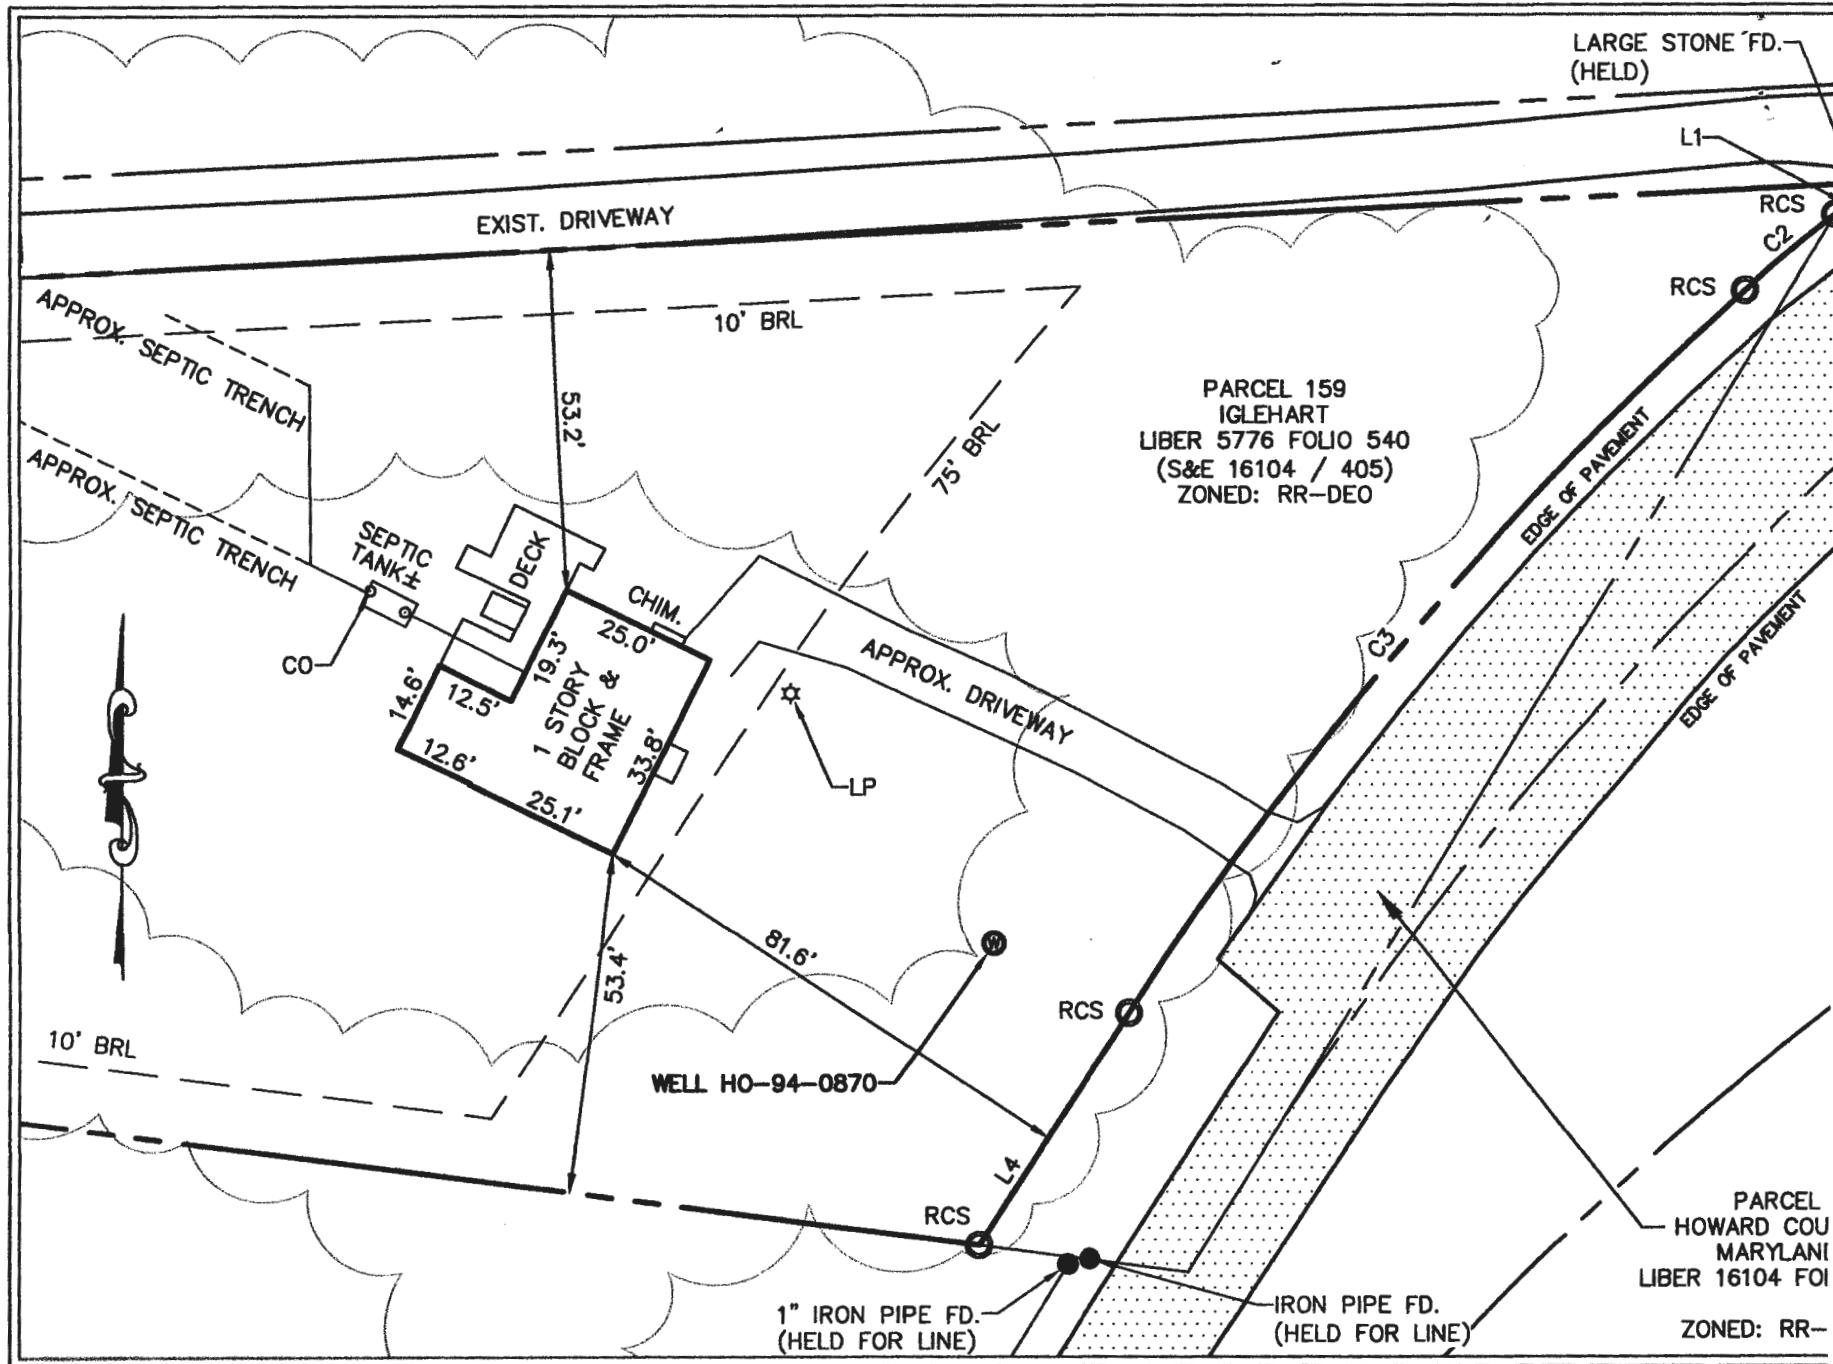

Maura J. Rossman, M.D., Health Officer

MEMORANDUM

TO: McMaster Excavating
Attn: Thomas J McMaster
345 Gun Club Road
New Oxford, PA 13388
(717) 465 - 0852

FROM: **Joseph Cabahug**
Licensed Environmental Health Specialist **001997**
Howard County Health Department
Well & Septic Program

RE: Minor Repair Installation without a Permit or call for inspection

DATE: August 2nd, 2021

On July 29th, 2021 a site visit was made to 11990 Hall Shop Road to confirm the work status of a permit application Howard County Health Department received on 03/29/2021.

Be advised of Howard County Code 3.806(a)(9)-(11)

(9) Installation without permit not allowed. Installation shall not be made without first obtaining a written sewage disposal permit from the approving authority.

(10) Inspections. The approving authority may make inspections during construction to determine compliance with this subtitle. No part of any installation shall be covered until approval by the approving authority has been granted. Any part of an installation that has been covered prior to final approval shall be uncovered upon order of the approving authority. Final written approval shall not be given until all pertinent data required has been submitted.

(11) Final approval. The on-site sewage disposal system shall not be put into use until final approval of the system installation has been granted by the approving authority.

A written permit must be issued prior to any installation. An inspection must be made prior to any covering any work. Inspections can be scheduled up until 0900, the day of inspection, at (410) 313 – 1771. Future incident may result in a Notice of Violation.