

PERMIT NUMBER: B 220001644

DATE ACCEPTED:

APR 21 2022



RESIDENTIAL BUILDING PERMIT APPLICATION

LICENSES & PERMITS DIVISION

HOWARD COUNTY DEPARTMENT OF INSPECTIONS, LICENSES, AND PERMITS

3430 COURT HOUSE DRIVE, ELLICOTT CITY, MD 21043 - PHONE: (410) 313-2455 OPTION #4
www.howardcountymd.gov

BUILDING SITE ADDRESS REQUIRED

Street Address: 7456 Flamewood Dr Unit:
 City: Clarksville State: MD Zip Code: 21020
 Subdivision/Village/Complex Name: SDP/WP/BA #:
 Lot: Tax Map: Parcel: Grading Permit #:

DESCRIPTION OF WORK REQUIRED

Existing Use: Single Family Dwelling Proposed Use: Single Family Dwelling Estimated Cost: \$ 10,000
 Trade Work to Be Completed (Separate Permits Required): Mechanical (HVACR) Electrical Plumbing None
 Construct new basement stair and entrance. 2108

PROPERTY OWNER INFORMATION REQUIRED

Owner(s) Name(s) (As it appears on tax records): Usman Mohmand Primary Residence: Yes No
 Owner's Street Address: 7456 Flamewood Dr
 City: Clarksville State: MD Zip Code: 21020
 Phone: 410 717-6467 Email: usmanmohmand@icloud.com

APPLICANT NAME REQUIRED - INDIVIDUAL WHO SIGNS THIS APPLICATION

Business Name: Contact Name: Joseph Gonzalez
 Street Address: 2021 Cascade Rd
 City: Silver Spring State: MD Zip Code: 20902
 Phone: 240 281-8376 Email: josephgonzalez2000@gmail.com

CONTRACTOR INFORMATION REQUIRED

Business Name: home owner
 Licensee's Name: TBD License #:
 Street Address:
 City: State: Zip Code:
 Phone: Email:

ARCHITECT/ENGINEER INFORMATION INDIVIDUAL WHO SIGNED PLANS, IF APPLICABLE

Business Name: Joseph Gonzalez AIA Name: Joseph Gonzalez
 Street Address: 2021 Cascade Rd
 City: Silver Spring State: MD Zip Code: 20902
 Phone: 240 281 8376 Email: josephgonzalez2000@gmail.com

BUILDING CHARACTERISTICS REQUIRED

Primary Structure: SF Dwelling SF Townhouse SF Duplex Mobile Home Multi-Family Dwelling (MF*) Condo: Yes No
 Utilities: Electric Gas Water Supply: Public Private (Well) Sewage Disposal: Public Private (Septic)
 Heating System: Electric Natural Gas Propane Other: Roadside Tree Project: No Yes: #
 Sprinkler System: NFPA 13 NFPA 13R NFPA 13D None Fire Alarm System: Yes No Voice Evac

ADDITIONAL RESIDENTIAL INFORMATION (PLEASE SELECT/COMPLETE ALL THAT APPLY)

Model Name & Options:
 # of Bedrooms (SF): 4 # of efficiency units (MF*): # of 1 BR (MF*): # of 2 BR (MF*): # of 3 BR (MF*):
 # Rooms: 10 # Full Baths: 3 # Half Baths: 1 # Fireplaces: 1
 Garage/Carport Info: Attached Garage Detached Garage Integral Garage Carport None
 Basement/Foundation Info: Slab on Grade Post & Pier Unfinished Basement Finished Basement: Full or Partial
 1st Fl Width: 56' 1st Fl Depth: 35' 2nd Fl Width: 34' 2nd Fl Depth: 28' Bsmt Width: 34' Bsmt Depth: 26'
 Energy Method: Prescriptive Performance UA Alternative ERI Gross Area: 2077 sq ft Occupiable Area: 2077 sq ft

AGREEMENT/ DISCALIMER REQUIRED


THE UNDERSIGNED HEREBY CERTIFIES AND AGREES AS FOLLOWS: (1) THAT HE/SHE IS AUTHORIZED TO MAKE THIS APPLICATION; (2) THAT THE INFORMATION IS CORRECT; (3) THAT HE/SHE WILL COMPLY WITH ALL REGULATIONS OF HOWARD COUNTY WHICH ARE APPLICABLE THERETO; (4) THAT HE/SHE WILL PERFORM NO WORK ON THE ABOVE REFERENCED PROPERTY NOT SPECIFICALLY DESCRIBED IN THIS APPLICATION; (5) THAT HE/SHE GRANTS COUNTY OFFICIALS THE RIGHT TO ENTER ONTO THIS PROPERTY FOR THE PURPOSE OF INSPECTING THE WORK PERMITTED AND POSTING NOTICES.

APPLICANT'S ORIGINAL SIGNATURE: *Joseph Gonzalez* DATE SIGNED: 4/21/22


FOR OFFICE USE ONLY

CHECKS PAYABLE TO: DIRECTOR OF FINANCE OF HOWARD COUNTY


AGENCIES REQUIRED/APPROVALS:
 PR DPZ DED Health 5/11/22 SHA CID
 SUBMITTAL FEES: 80 PAYMENT: \$ 175 ACCEPTED BY: *[Signature]*

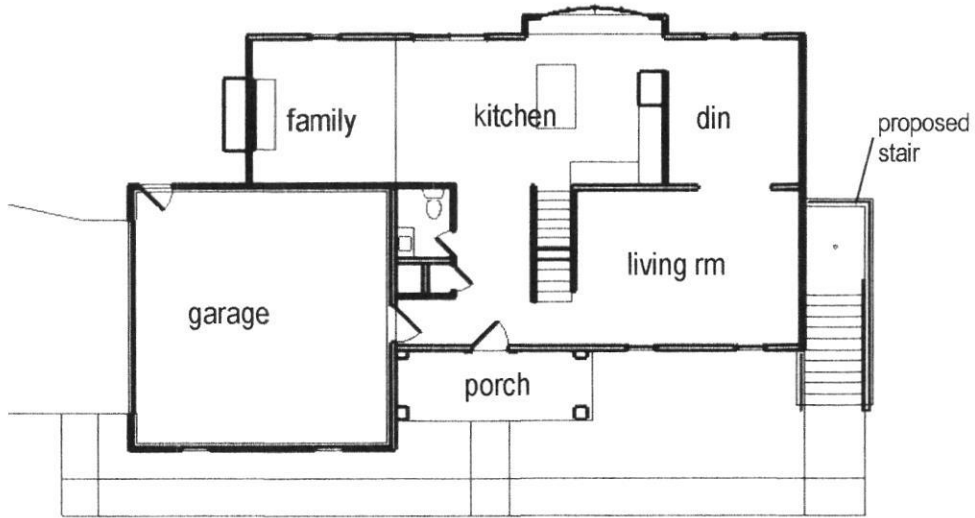

First Floor

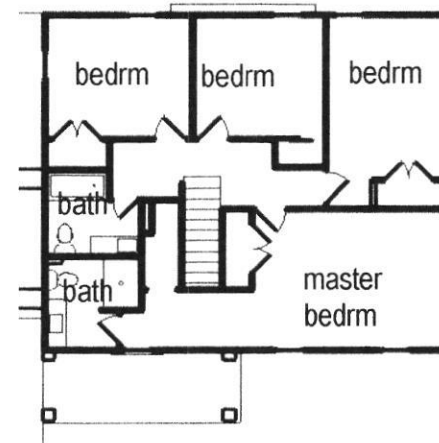

Second Floor

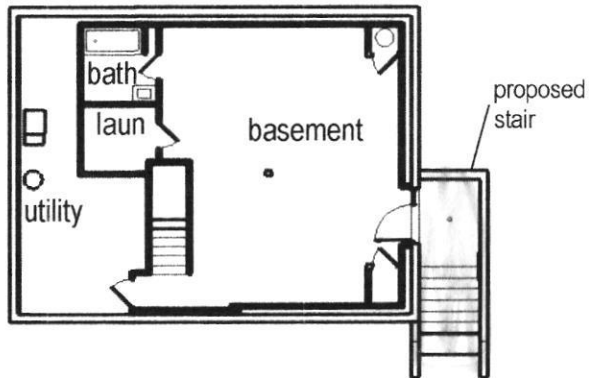


Basement

6/11/21 092228


4/21/22

Simplified Floor Plan
scale: 1/16" = 1' - 0"

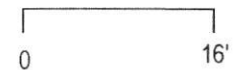


7456 Flamewood Dr Clarksville MD 21020


sheet size: 11 x 17

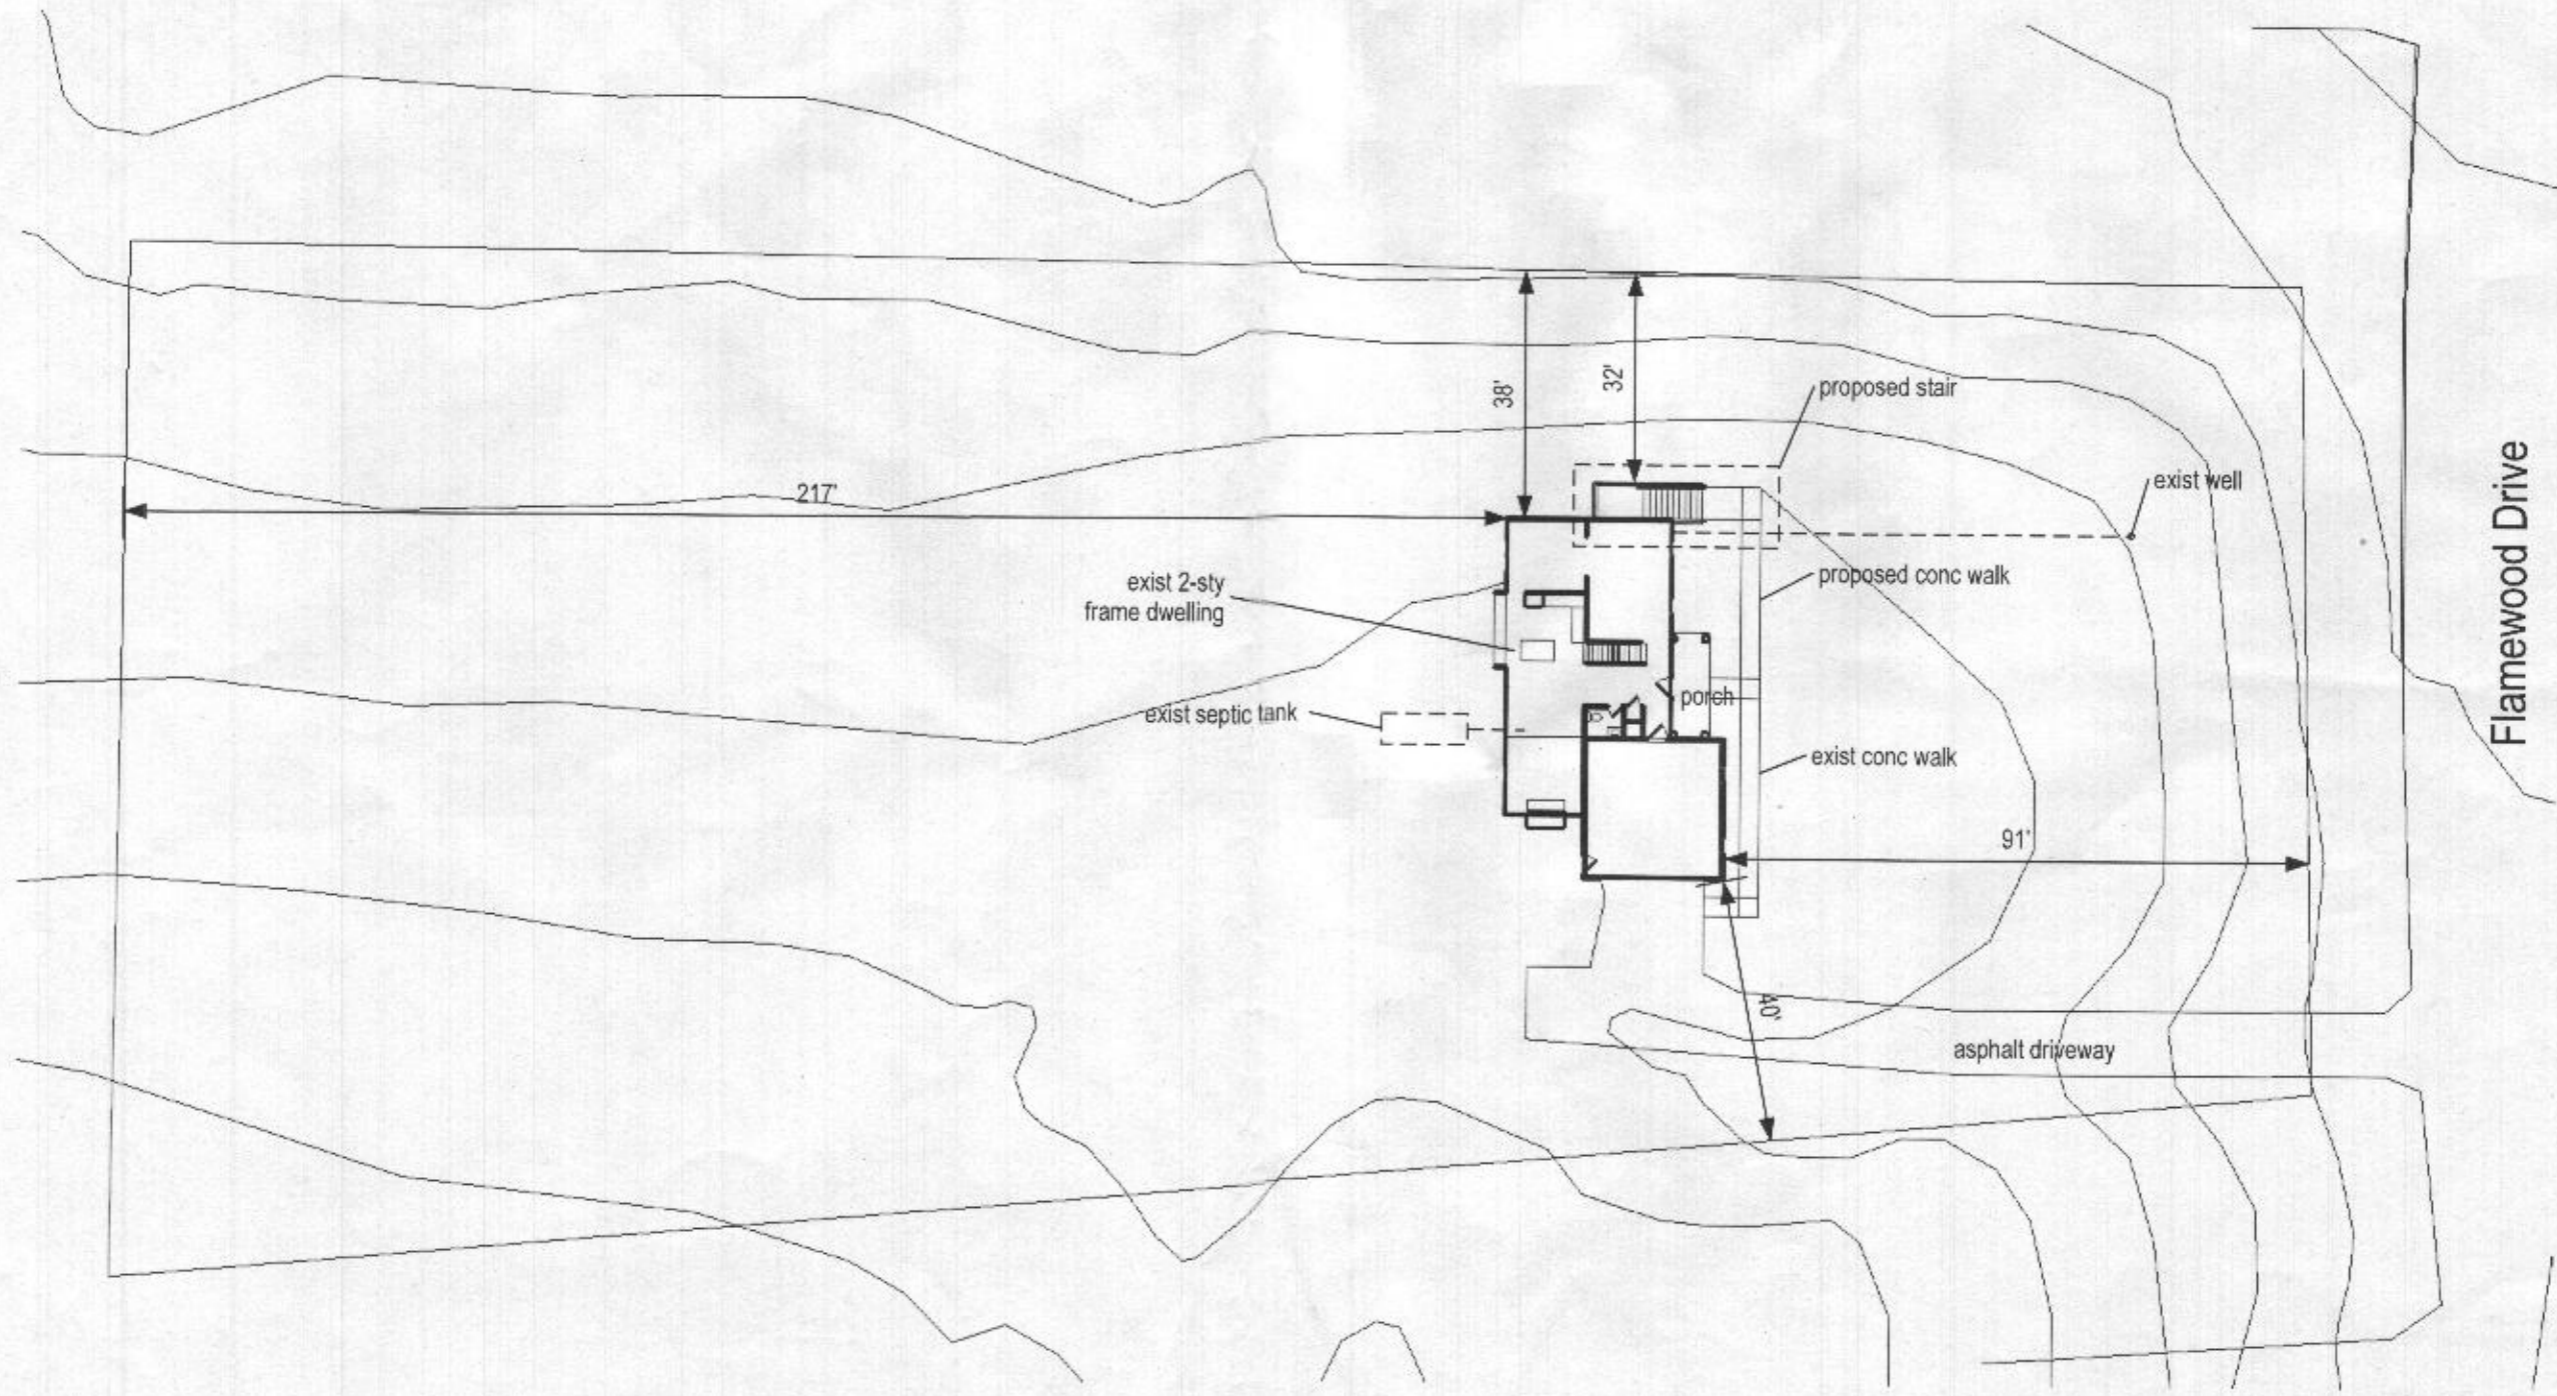

New Basement Stair
7456 Framewood Dr Clarksville MD 21020

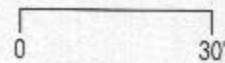

Site Plan
1" = 30'

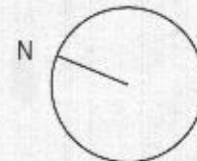

B22601649