

PERMIT NUMBER: B 22001340

DATE ACCEPTED:

RESIDENTIAL BUILDING PERMIT APPLICATION
 HOWARD COUNTY DEPARTMENT OF INSPECTIONS, LICENSES, AND PERMITS
 3430 COURT HOUSE DRIVE, ELLICOTT CITY, MD 21043 - PHONE: (410) 313-2455 OPTION #4
 www.howardcountymd.gov

BUILDING SITE ADDRESS REQUIRED

Street Address: 6295 Heather Glen Way Unit:
 City: Clarksville State: MD Zip Code: 21029
 Subdivision/Village/Complex Name: Willow Pond SDP/WP/BA #:
 Lot: Parcel A Tax Map: 34 Parcel: A Grading Permit #:

DESCRIPTION OF WORK REQUIRED

Existing Use: BARN-Existing Proposed Use: Art Storage/workshop Estimated Cost: \$140K
 Trade Work to Be Completed (Separate Permits Required): Mechanical (HVAC) Electrical Plumbing None
 Add new door and exterior walls for insulation + drywall, electric and a filler facet that was existing. New lights + fans. Replaced 4 windows converted to vents for art storage/workshop.

PROPERTY OWNER INFORMATION REQUIRED

Owner(s) Name(s) (As it appears on tax records): Wonsook Kim + Thomas Clement Primary Residence: Yes No
 Owner's Street Address: 6295 Heather Glen way
 City: Clarksville State: MD Zip Code: 21029
 Phone: 812-320-8816 Email: wonsookkim@gmail.com

APPLICANT NAME REQUIRED - INDIVIDUAL WHO SIGNS THIS APPLICATION

Business Name: JSB Homebuilders Inc Contact Name: Michael Goetz
 Street Address: 1211 Sparks Rd.
 City: Sparks State: MD Zip Code: 21152
 Phone: 410-977-8071 Email: michaelgoetz@gmail.com

CONTRACTOR INFORMATION REQUIRED

Business Name: JSB Homebuilders Inc
 Licensee's Name: JSB Homebuilders Inc License #: MHB# 2213
 Street Address: 1211 Sparks Rd.
 City: Sparks State: MD Zip Code: 21152
 Phone: 410-977-8071 Email: michaelgoetz@gmail.com

ARCHITECT/ENGINEER INFORMATION INDIVIDUAL WHO SIGNED PLANS, IF APPLICABLE

Business Name: Name:
 Street Address:
 City: State: Zip Code:
 Phone: Email:

BUILDING CHARACTERISTICS REQUIRED

Primary Structure: SF Dwelling SF Townhouse SF Duplex Mobile Home Multi-Family Dwelling (MF*) Condo: Yes No
 Utilities: Electric Gas Water Supply: Public Private (Well) Sewage Disposal: Public Private (Septic) N/A
 Heating System: Electric Natural Gas Propane Other: Roadside Tree Project: No Yes: #
 Sprinkler System: NFPA 13 NFPA 13R NFPA 13D None Fire Alarm System: Yes No Voice Evac

ADDITIONAL RESIDENTIAL INFORMATION (PLEASE SELECT/COMPLETE ALL THAT APPLY)

Model Name & Options:
 # of Bedrooms (SF): # of efficiency units (MF*): # of 1 BR (MF*): # of 2 BR (MF*): # of 3 BR (MF*):
 # Rooms: # Full Baths: # Half Baths: # Fireplaces:
 Garage/Carport Info: Attached Garage Detached Garage Integral Garage Carport None
 Basement/Foundation Info: Slab on Grade Post & Pier Unfinished Basement Finished Basement: Full or Partial
 1st Fl Width: 1st Fl Depth: 2nd Fl Width: 2nd Fl Depth: Bsmt Width: Bsmt Depth:
 Energy Method: Prescriptive Performance IUA Alternative ERI Gross Area: sq ft Occupiable Area: 1296 sq ft

AGREEMENT/ DISCALIMER REQUIRED

THE UNDERSIGNED HEREBY CERTIFIES AND AGREES AS FOLLOWS: (1) THAT HE/SHE IS AUTHORIZED TO MAKE THIS APPLICATION; (2) THAT THE INFORMATION IS CORRECT; (3) THAT HE/SHE WILL COMPLY WITH ALL REGULATIONS OF HOWARD COUNTY WHICH ARE APPLICABLE THERE TO; (4) THAT HE/SHE WILL PERFORM NO WORK ON THE ABOVE REFERENCED PROPERTY NOT SPECIFICALLY DESCRIBED IN THIS APPLICATION; (5) THAT HE/SHE GRANTS COUNTY OFFICIALS THE RIGHT TO ENTER ONTO THIS PROPERTY FOR THE PURPOSE OF INSPECTING THE WORK PERMITTED AND POSTING NOTICES.

Michael T. Goetz
 APPLICANT'S ORIGINAL SIGNATURE DATE SIGNED: 4/3/22

FOR OFFICE USE ONLY

AGENCIES REQUIRED/APPROVALS: CHECKS PAYABLE TO: DIRECTOR OF FINANCE OF HOWARD COUNTY
 PR DPZ No SPA req'd per Justin Schl.cker in DCD Approved/Approved 9/8 4/26/22
 SUBMITTAL FEES: PAYMENT: DED SHA CID
 \$25.00 Existing barn w/ interior alterations only. Approved for interior alterations only. CK# 8618

* INT. ACT. PER D. SWINDER (PHONE CALL)


30x34



RECEIVED


APR 06 2022

LICENSES & PERMITS
DIVISION

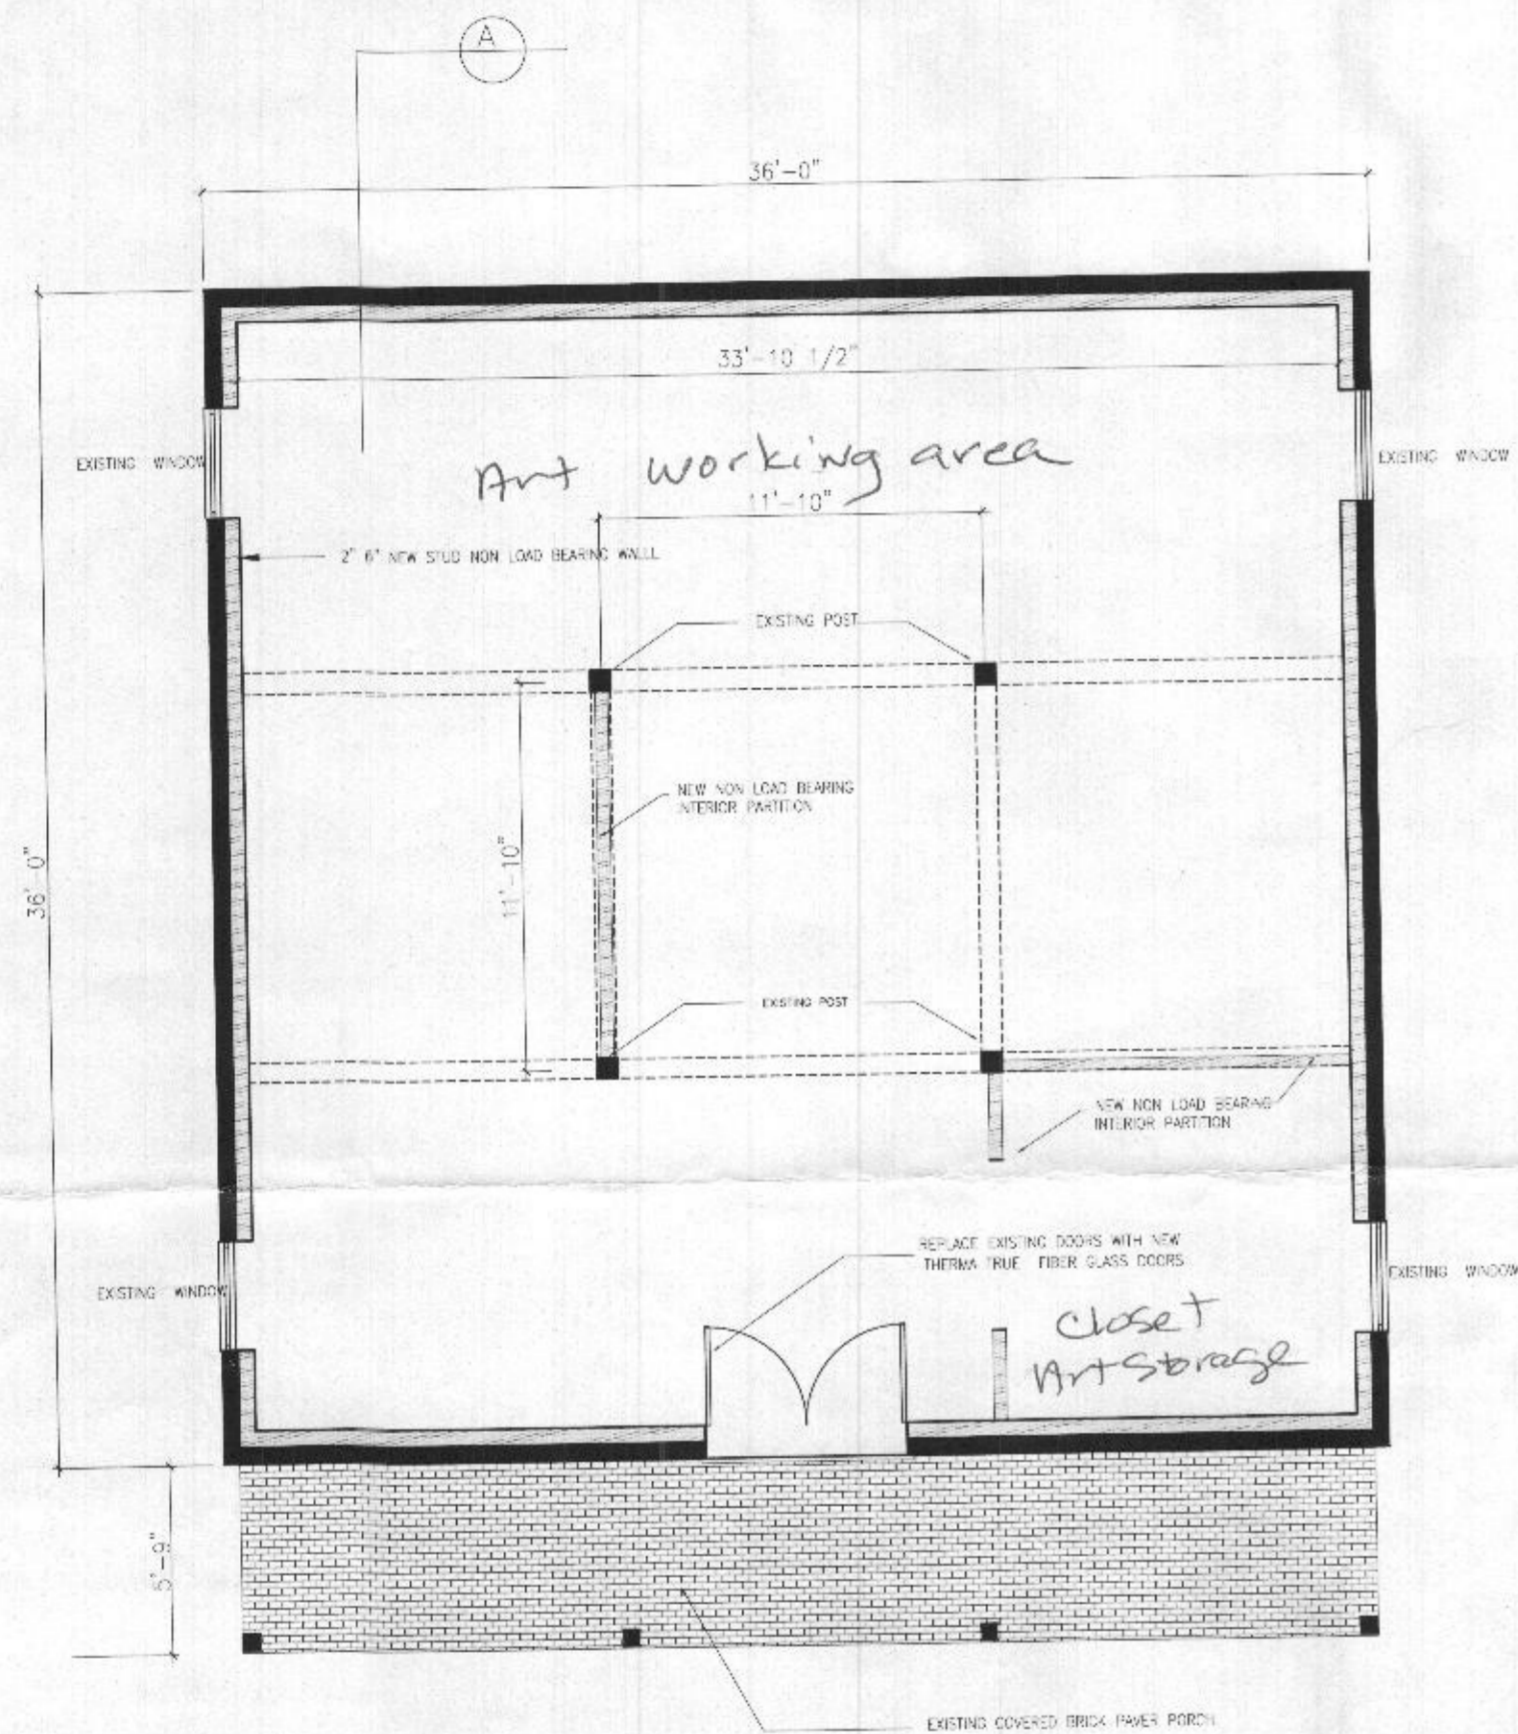

FLOOR PLAN 1/4" = 1'

1296 SF
200 SF PORCH

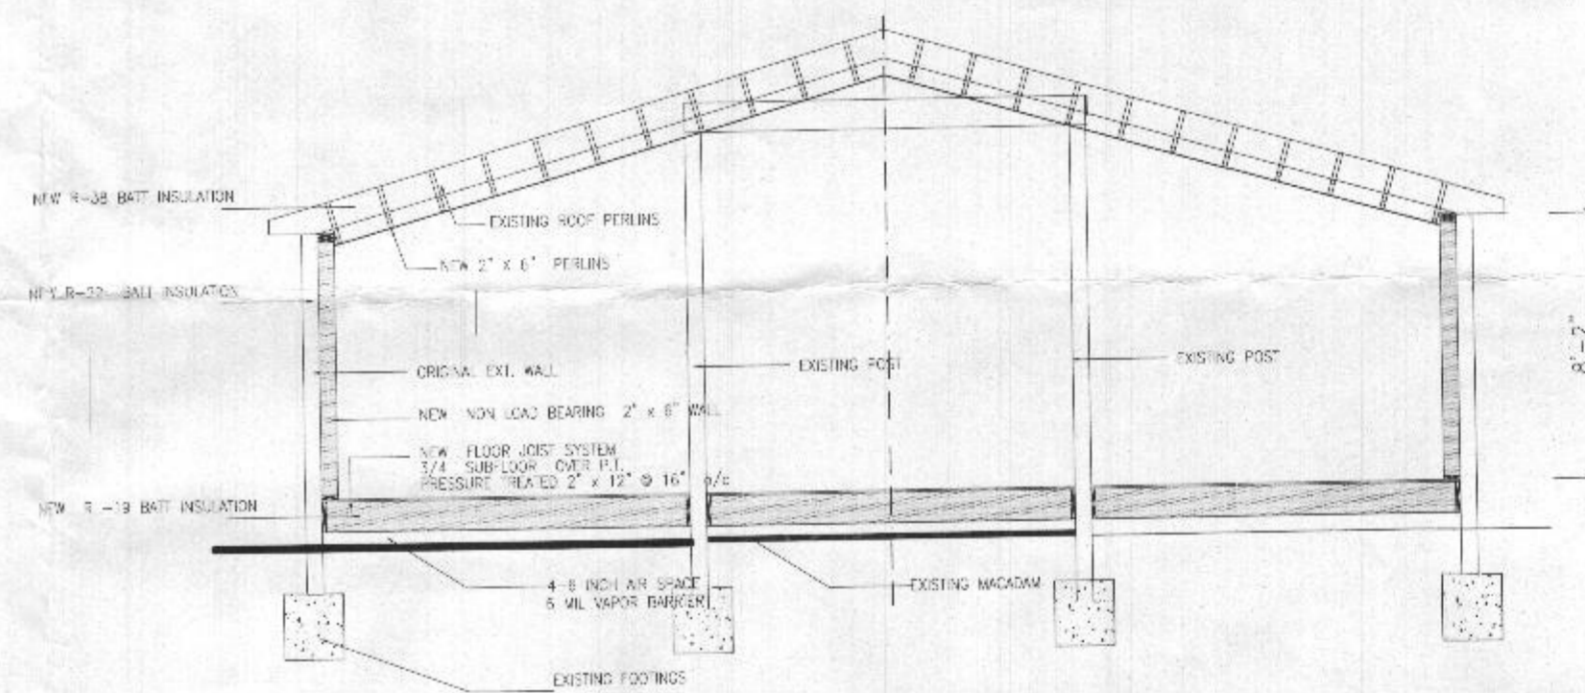

SECTION A 1/4" = 1'

RECEIVED
APR 06 2022
LICENSES & PERMITS
DIVISION

KIM-CLEMENT RENOVATION TO STORAGE ACCESSORY STRUCTURE	JSG HOME BUILDERS INC
6295 HEATHER GLEN WAY CLARKSVILLE MD	SPARKS MD.
APRIL 2, 2022	410-977-8071