


NOTE:
REFER TO LATERAL BRACING 4
SHEAR WALL NOTES ON SHEET LB-4

IF A K HAS REVERSED 3-BAY PLANS FOR LATERAL
DESIGN ONLY, GRAVITY IS BY OTHERS AND IS
NOT REVERSED BY IF A K

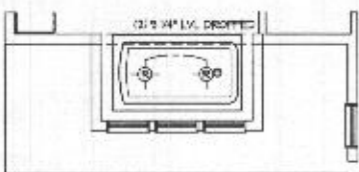

ALT. SECOND FLOOR LATERAL BRACING PLAN
 SCALE: (1/4"=1'-0")
 SCALE: (1/4"=1'-0")

Architecture Collaborative, Inc.
 8334 Main Street
 Ellicott City, MD 21043
 www.archcol.com
 Tel.: (410) 465-7500 Fax: (410) 465-0903

contents ALT. SECOND FLR. LATERAL BRACING PLAN
 sheet: 1'-0" x 1'-0" (94x94) title: LB-4B
 U.N.D. 1'-0" x 1'-0" (17x17) date: 06/26/18
 drawn: SF
 title: BIBC OXFORDSHIRE


revision	date

SHEET #
LB-4B

Professional Certification
 I hereby certify that these documents
 were prepared or approved by me and
 that I am a duly licensed architect under the laws
 of the State of Maryland.
 license number: 5921
 expiration date: 04-01-2022




RECEIVED
 MAR 08 2021
 LICENSES & PERMITS
 DIVISION

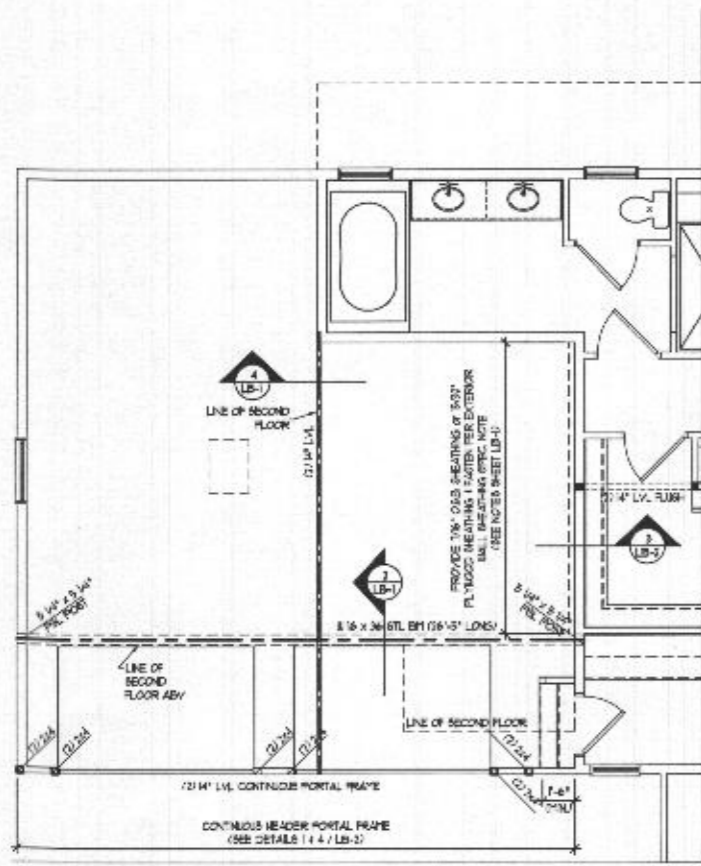


**FIRST FLOOR LATERAL BRACING PLAN
OPT. 14' 4TH CAR GARAGE EXTENSION**

SCALE (1) (1:16) = 1'-0"
SCALE (2) (1:16) = 1'-0"

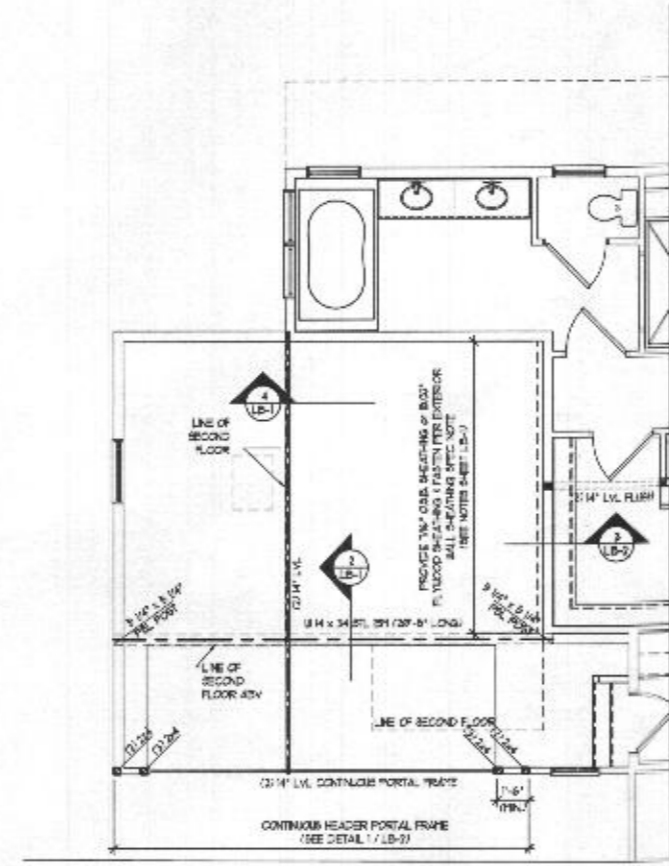

**FIRST FLOOR LATERAL BRACING PLAN
OPT. 8' 4TH CAR GARAGE EXTENSION**

SCALE (1) (1:16) = 1'-0"
SCALE (2) (1:16) = 1'-0"

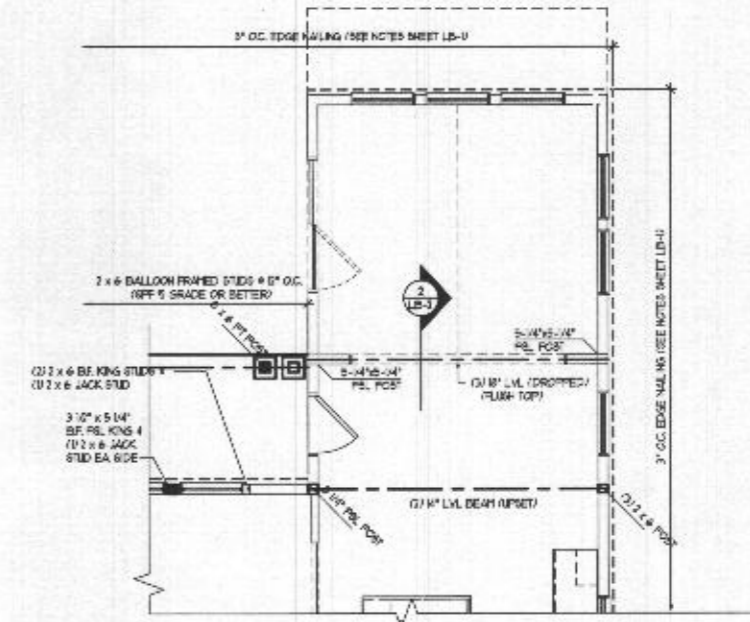


**FIRST FLOOR LATERAL BRACING PLAN
OPT. SUNROOM**

SCALE (1) (1:16) = 1'-0"
SCALE (2) (1:16) = 1'-0"

NOTE:
REFER TO LATERAL BRACING &
SHEAR WALL NOTES ON SHEET LB-1

H + K HAS REVERSED THESE PLANS FOR LATERAL
DESIGN ONLY. GRAVITY IS BY OTHERS AND IS
NOT REVERSED BY H + K

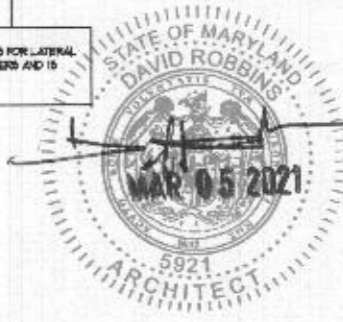

© David H. Robbins, Inc. All rights reserved. No part of this drawing may be reproduced in any form or manner without written consent.


Architecture Collaborative, Inc.
8334 Main Street
Ellicott City, MD 21043
www.archcol.com
Tel: (410) 465-7500 Fax: (410) 465-0903

LATERAL BRACING - OPTIONS
content: LB-5
scale: 1/16" = 1'-0" (1/16" = 1'-0")
date: 06/28/18
drawn: SF
title: BIIBC OXFORDSHIRE

revision	date	by

Professional Certification
I hereby certify that I am a duly licensed Professional Architect in the State of Maryland.
Name: DAVID ROBBINS
License number: 5921
expiration date: 04-03-2022

RECEIVED
MAR 08 2021
LICENSES & PERMITS
DIVISION

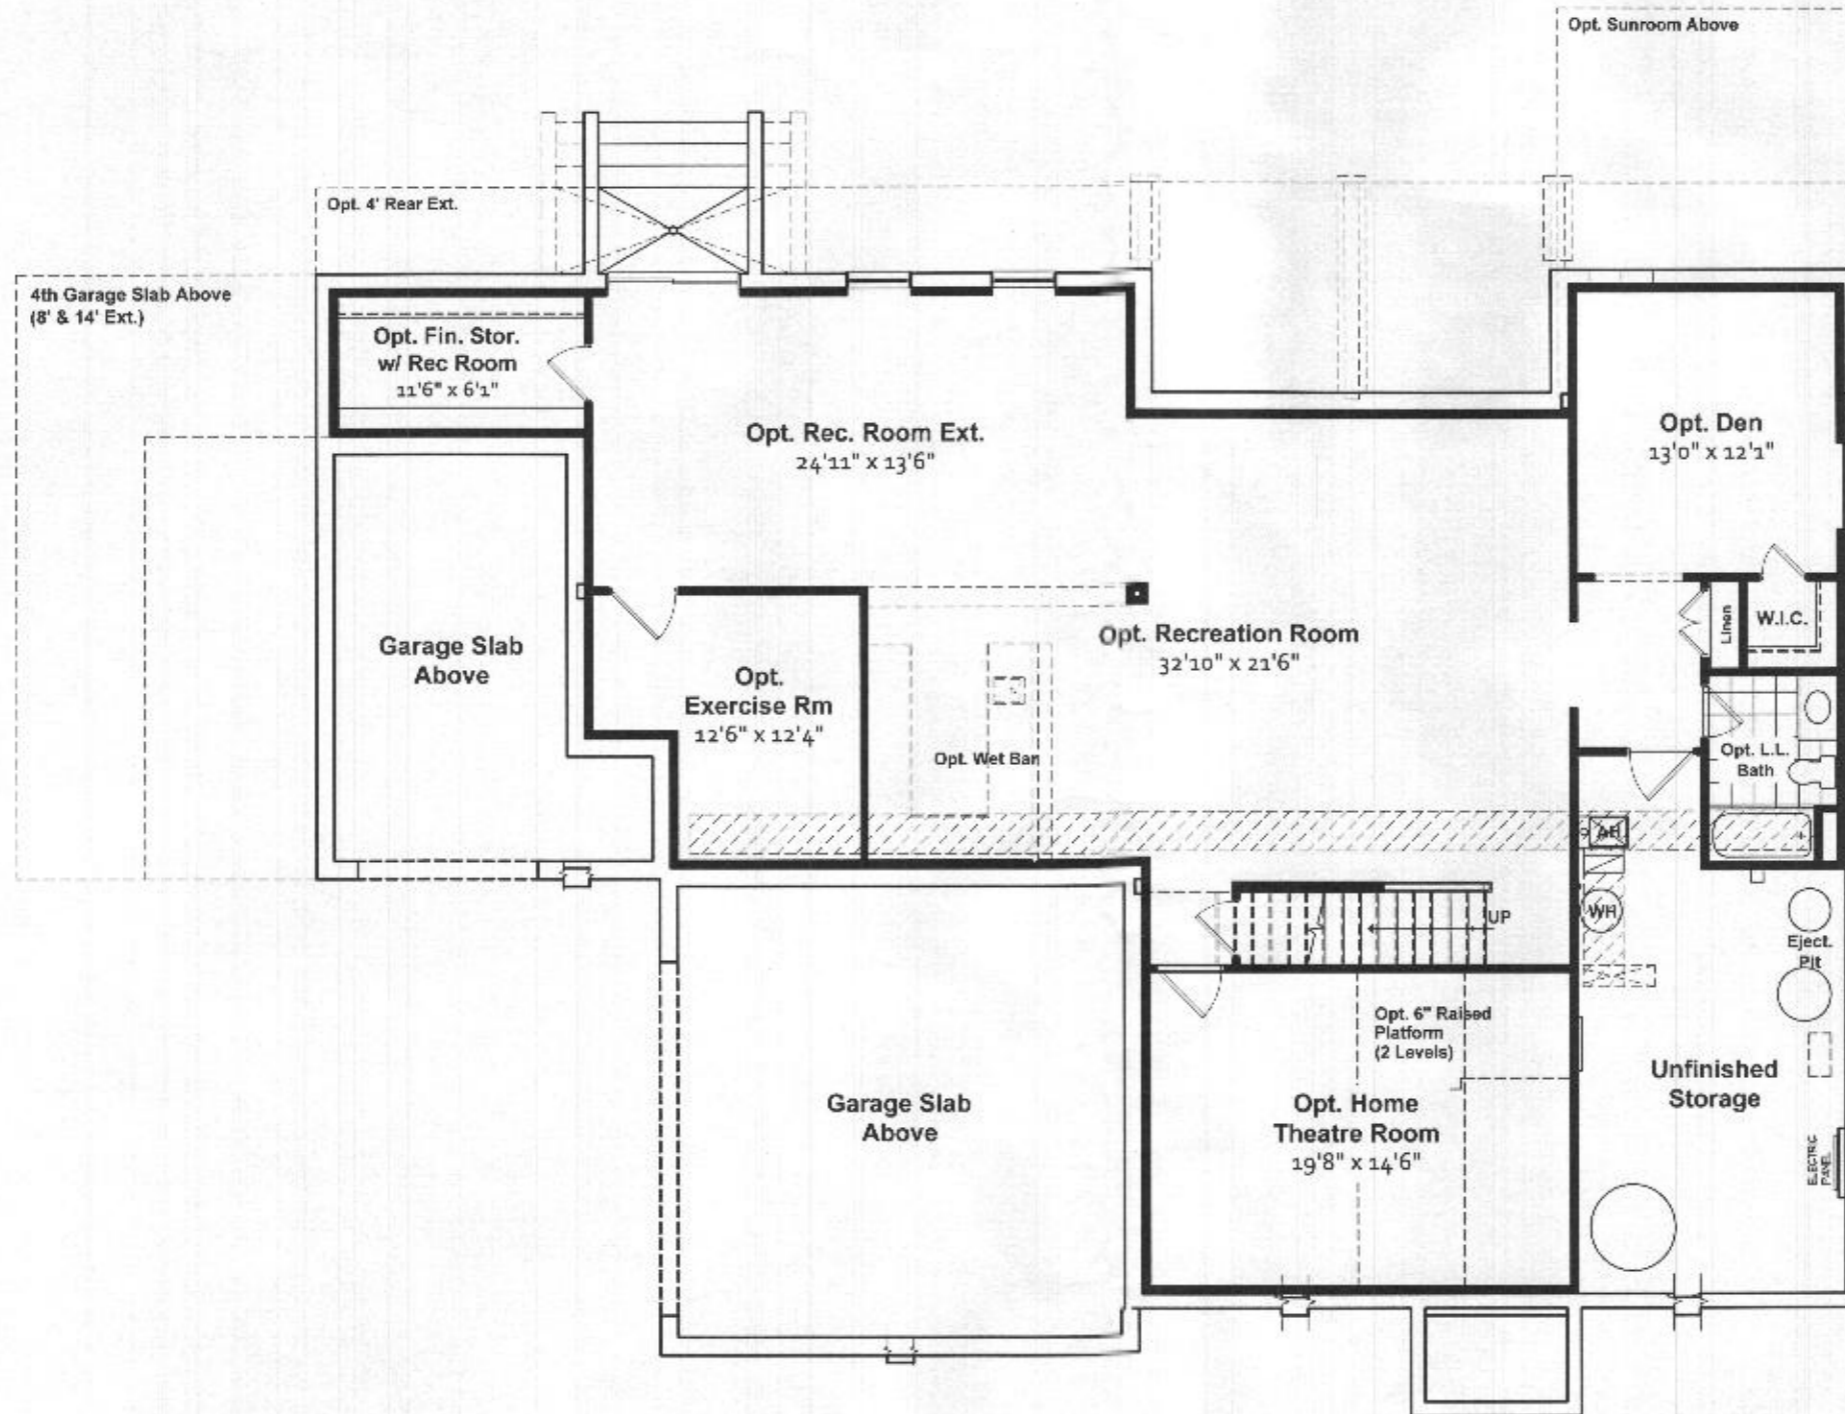

OPT. FINISHED LOWER LEVEL PLAN
Elevation #1

© David B. Robbins expressly reserves his copyright and other property rights in these plans and drawings and to be reproduced in any form or manner without written consent.

Architecture Collaborative, Inc.
8334 Main Street
Ellicott City, MD 21043
www.archcoll.com
Tel.: (410) 465-7500 Fax: (410) 465-0903


client: **OPT. LOWER LEVEL BROCHURE PLAN**
scale: 1/4" = 1'-0" (3/16" = 1'-0")
date: 06/29/18
U.S.O. 1" = 8' (3/32" = 1'-0")
designed by: **BHBC**
architect: **BHBC**
title: **OKFORDSHIRE**

date	revision	by

SHEET 4
B0.1

Professional Certification
I hereby certify that these documents were prepared or approved by me, and I am a duly licensed professional architect under the laws of the State of Maryland.
Licenses: 3221
Expiration date: 06-15-2022

RECEIVED
MAR 08 2021
LICENSES & PERMITS DIVISION

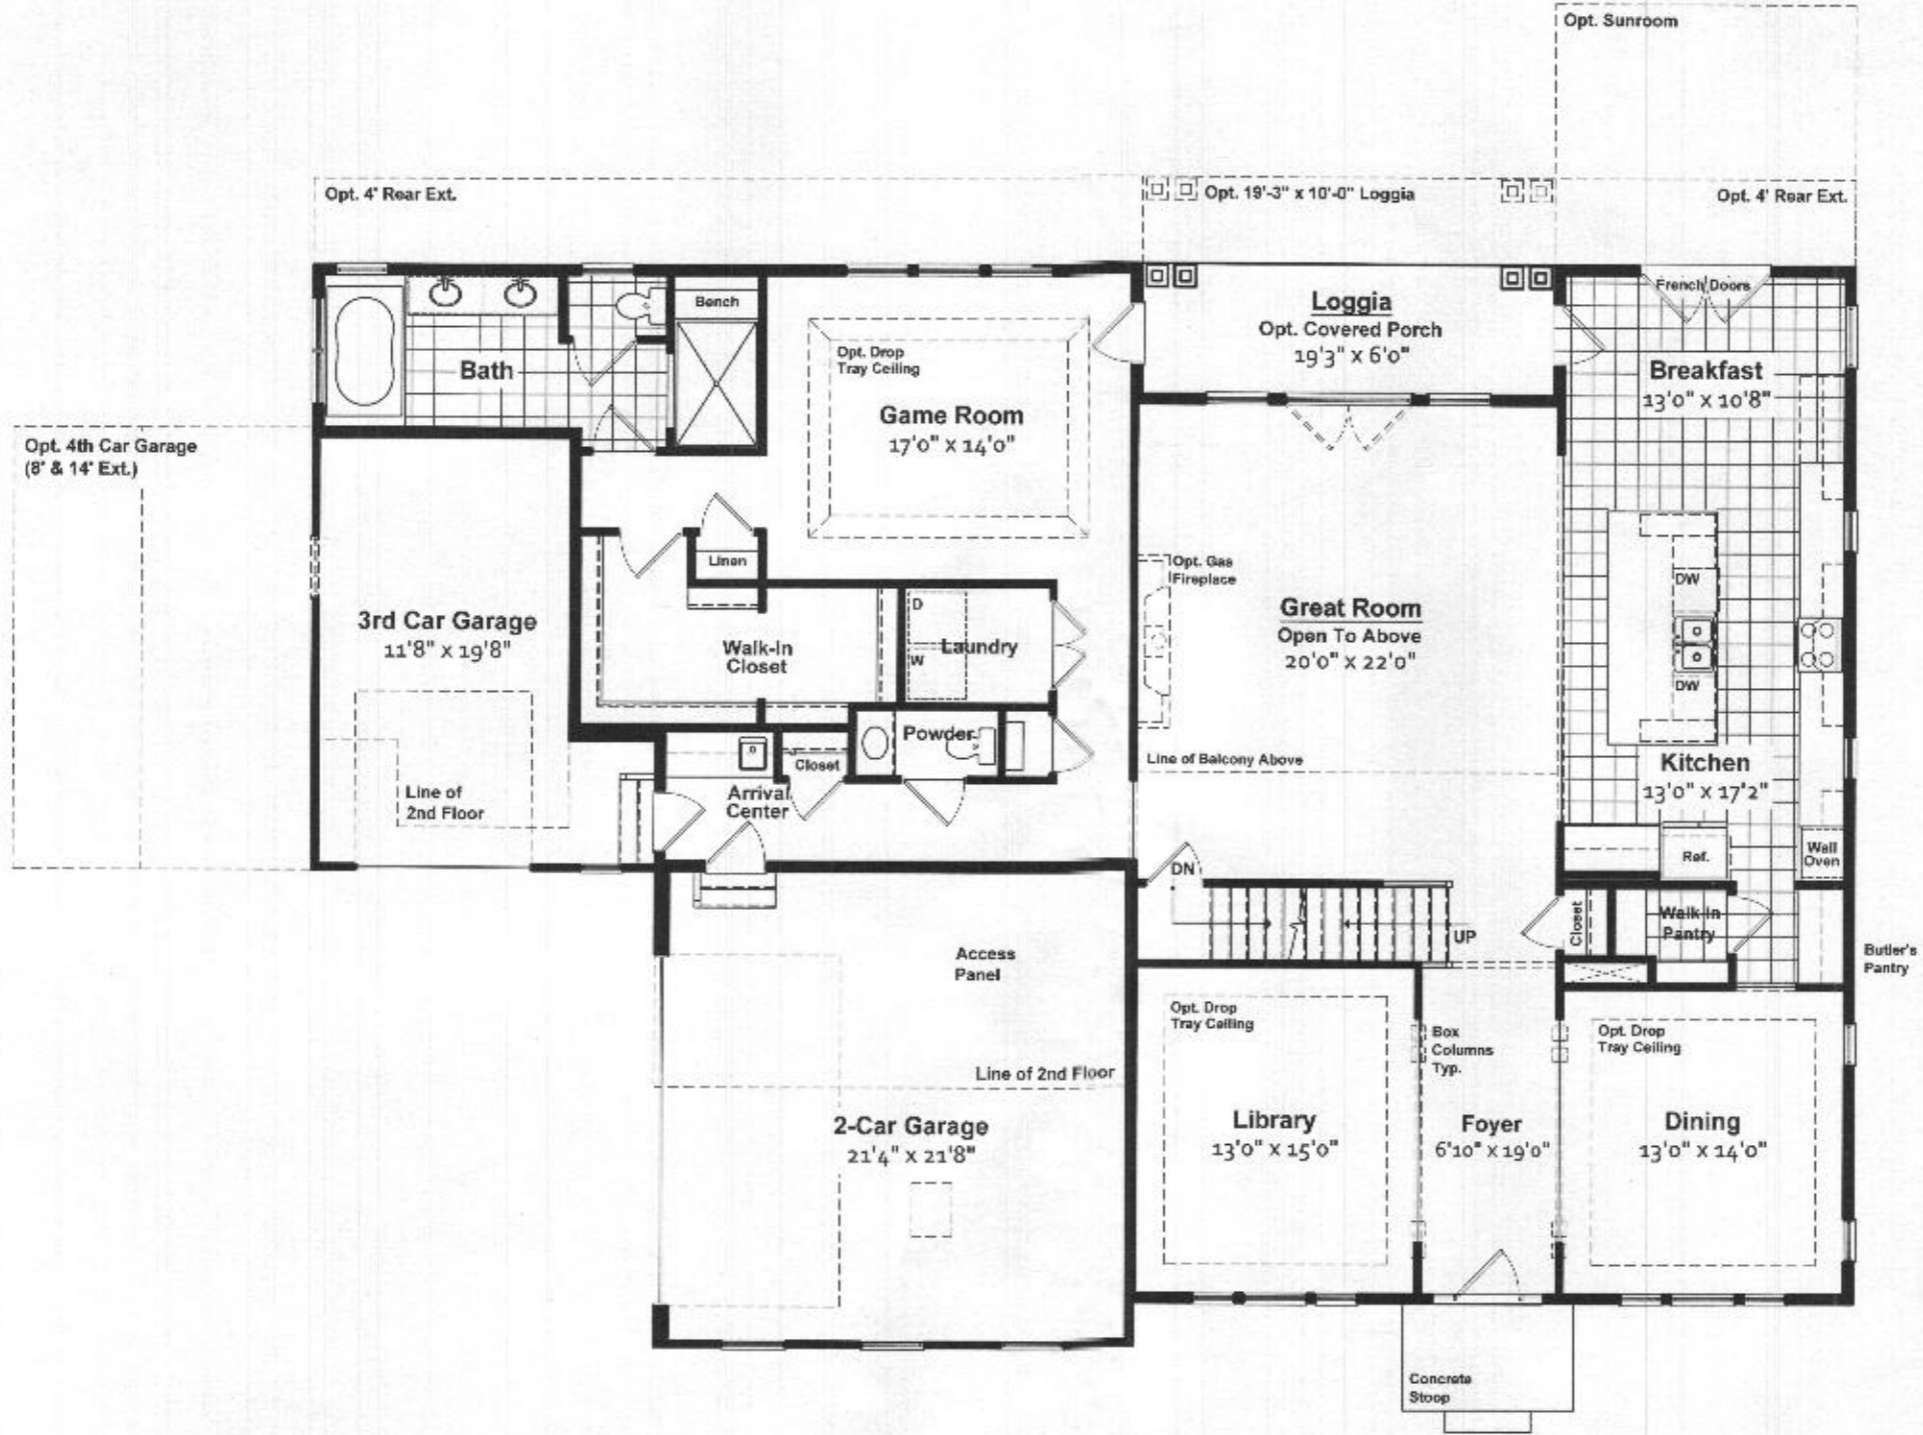

FIRST FLOOR BROCHURE PLAN
Elevation #1

Architecture Collaborative, Inc.
8334 Main Street Ellicott City, MD 21043
www.archcoll.com
Tel: (410) 465-7500 Fax: (410) 465-0903

contract: **FIRST FLOOR BROCHURE PLAN**
SCALE: 1/4" = 1'-0" (8x11) Title: **B1.1** Date: 05/28/18
Drawn: SY
Checked: SP

date	revision


Professional Qualification:
I hereby certify that these documents were prepared or approved by me, and I am a duly Licensed Architect under the laws of the State of Maryland.
license number: **01-05-0028**
expiration date: **01-05-2028**

SHEET #
B1.1


BHBC
OXFORDSHIRE

© David H. Robbins expressly reserves his copyright and other property rights in these plans and drawings. These plans and drawings are not to be reproduced in any form or manner without written consent.

RECEIVED
MAR 08 2021
LICENSES & PERMITS
DIVISION

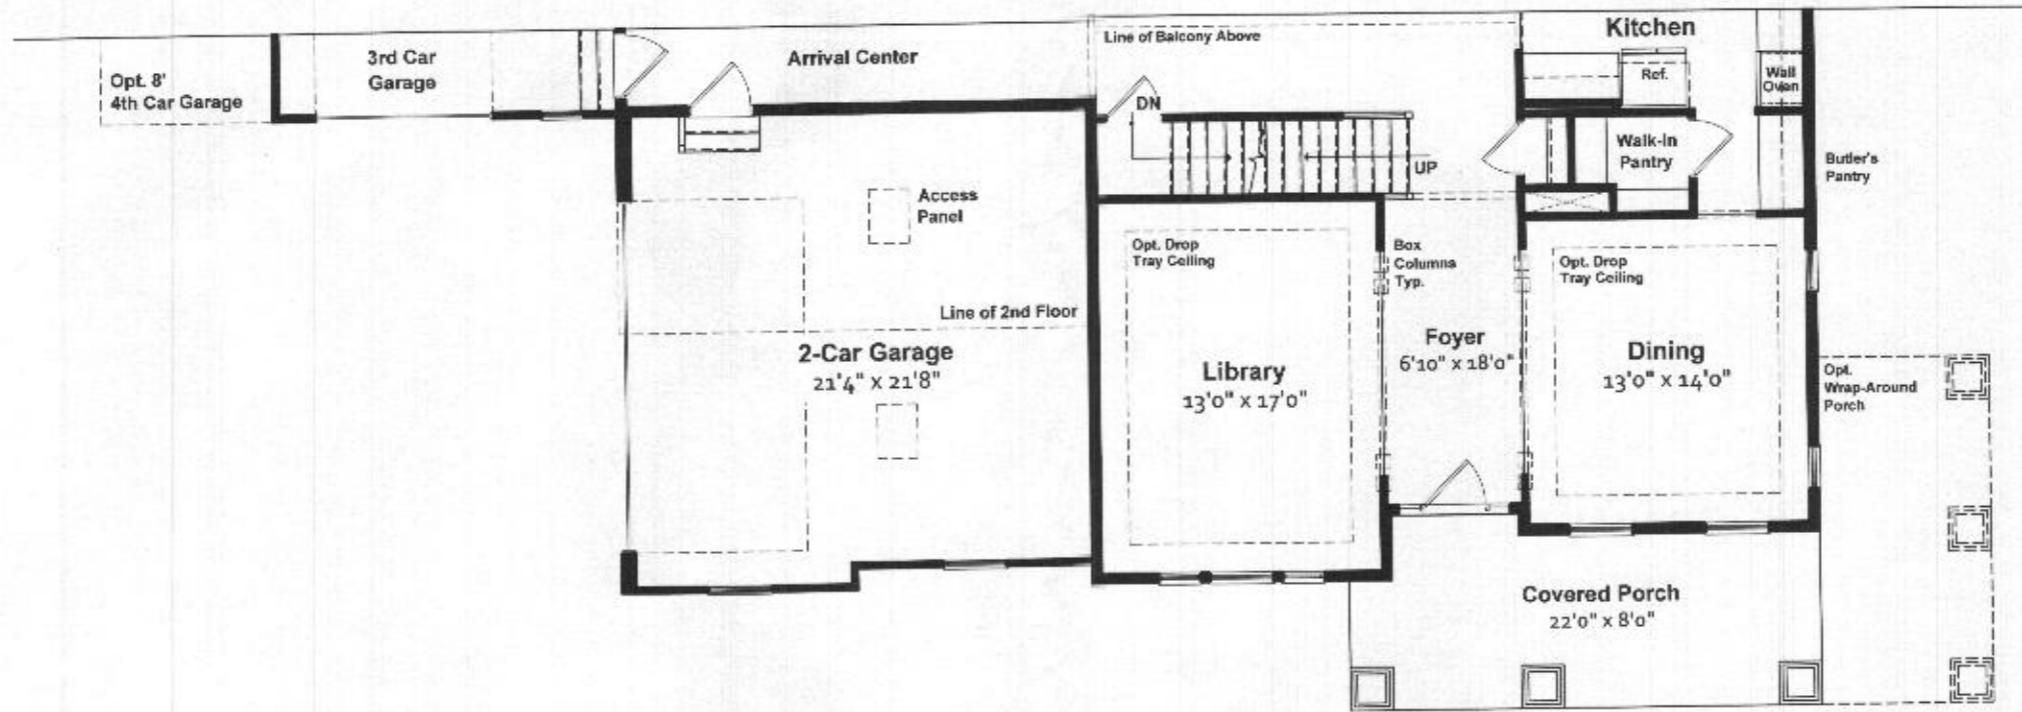

FIRST FLOOR BROCHURE PLAN
Elevation #2

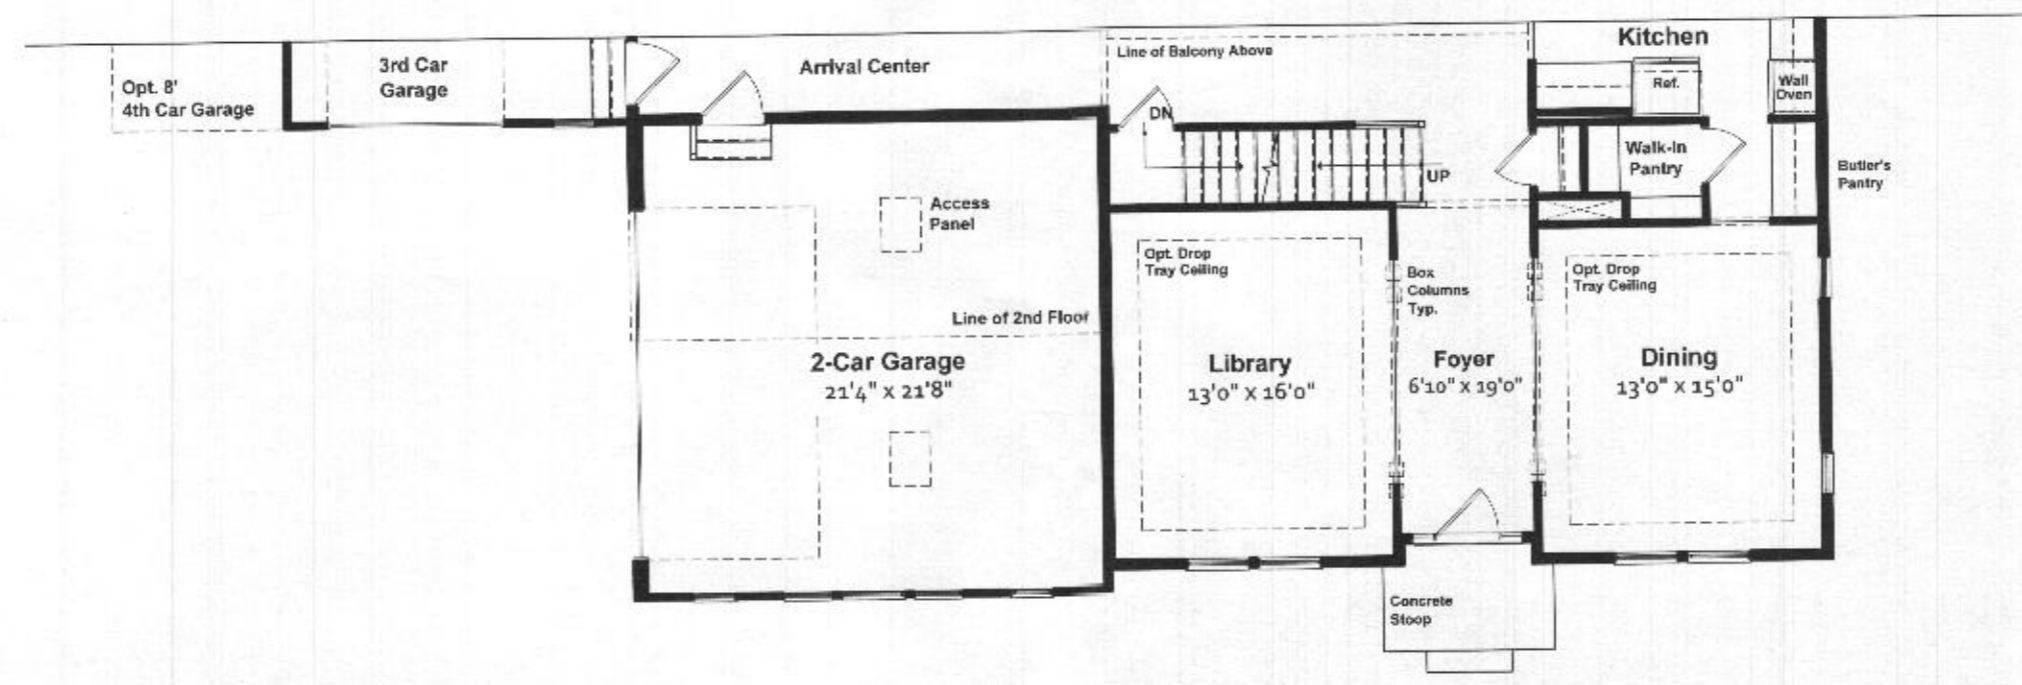

FIRST FLOOR BROCHURE PLAN
Elevation #3


Architecture Collaborative, Inc.
8334 Main Street
Ellicott City, MD 21043
www.archcol.com
Tel.: (410) 465-7500 Fax: (410) 465-0903

content: OPT FIRST FLOOR BROCHURE PARTIAL PLANS
scale: 1/8" = 1'-0" (1/2" = 1'-0")
date: 06/28/18
drawn: SF
checked: B1.2
BHBC
OXFORDSHIRE


RECEIVED
MAY 08 2021
LICENSING & PERMITS
DIVISION

Professional Certification
I hereby certify that these documents
were prepared by me or under my
supervision and that I am a duly
licensed professional engineer for the
State of Maryland.
Date: 06-28-2018
Signature: [Signature]

Architecture Collaborative, Inc. 3/4/2017 1:57 PM

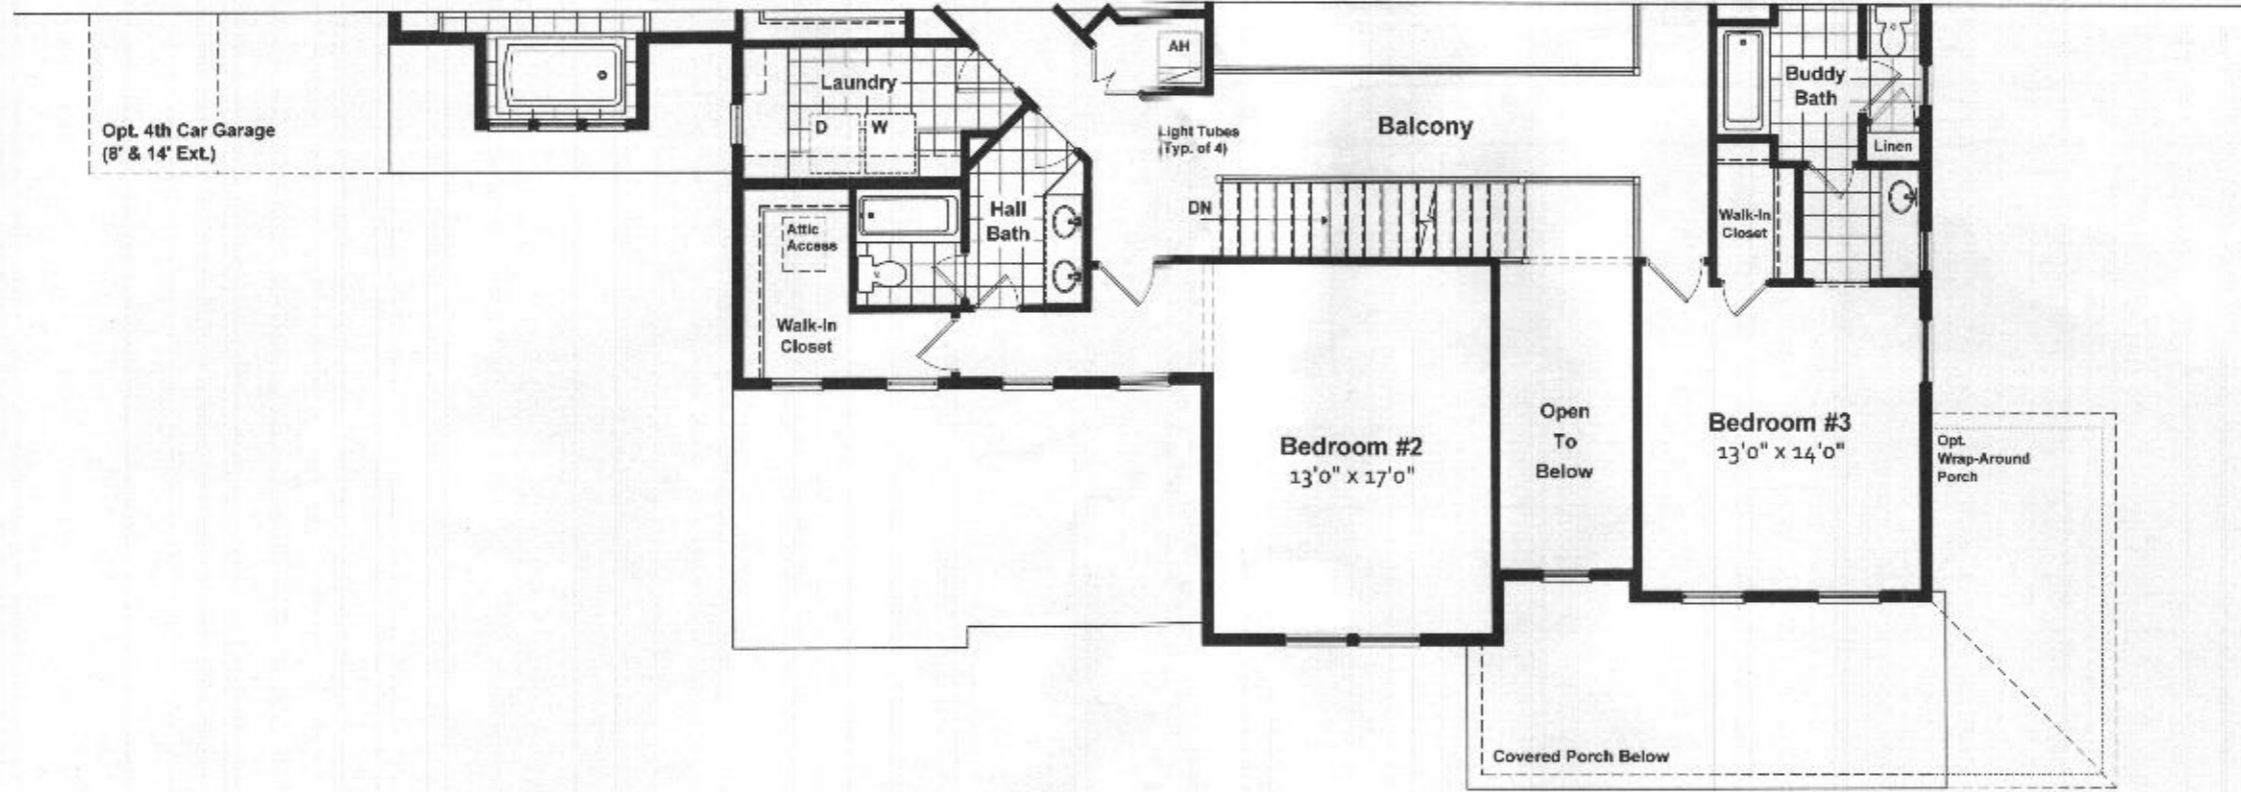

SECOND FLOOR BROCHURE PLAN
Elevation #2

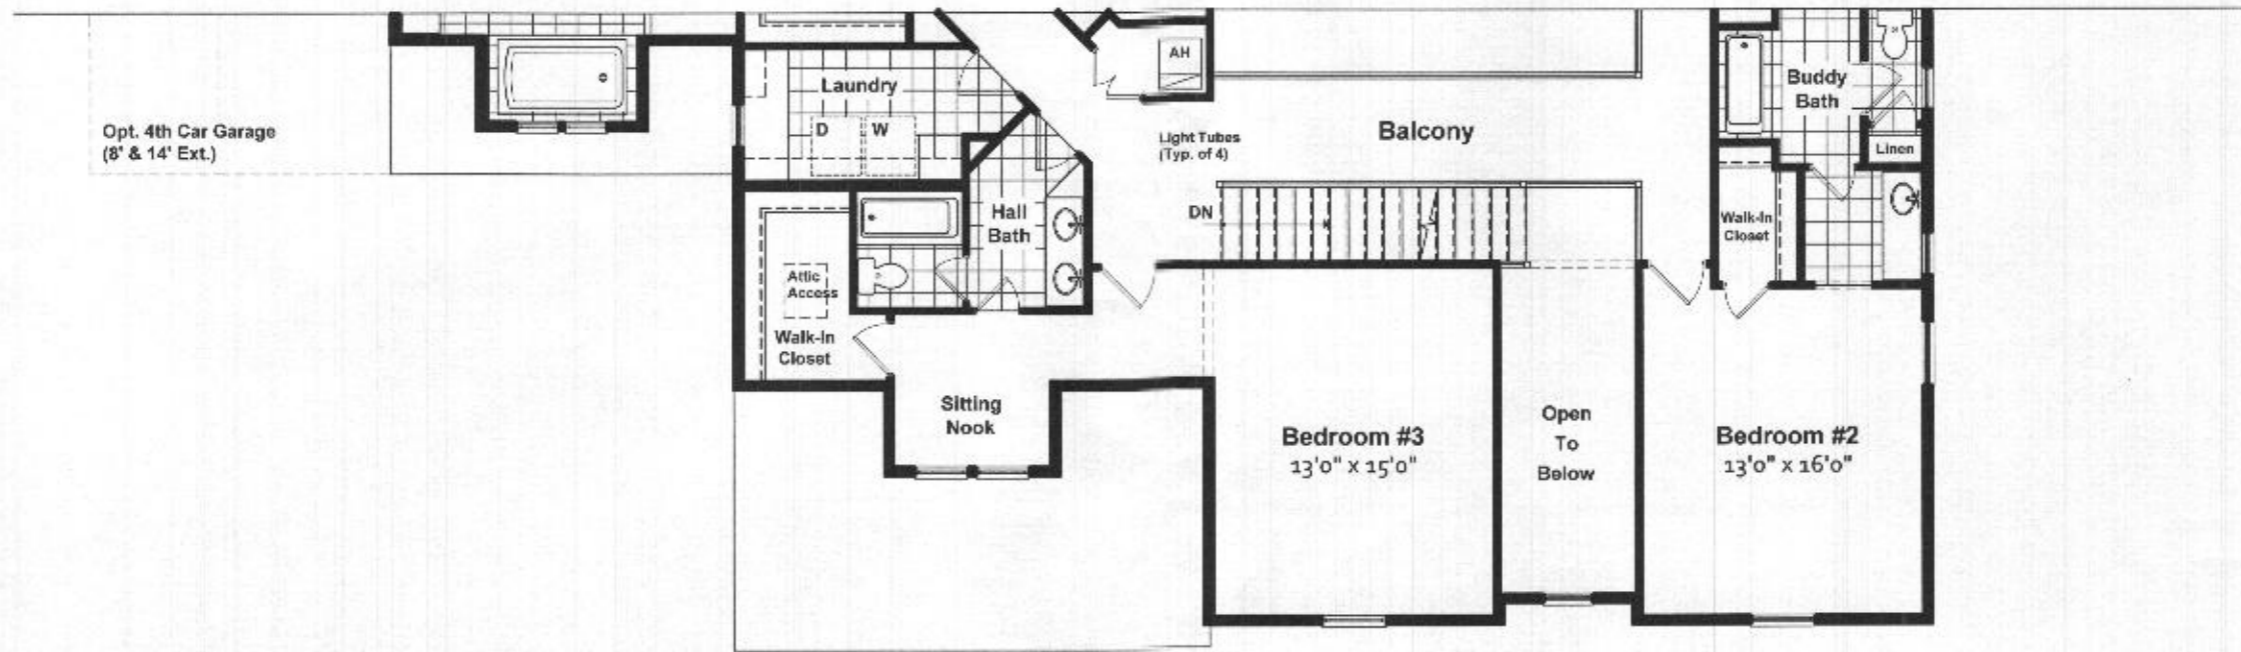


SECOND FLOOR BROCHURE PLAN
Elevation #3

Architecture Collaborative, Inc.
8334 Main Street
Baltimore City, MD 21043
www.archcoll.com
Tel.: (410) 465-7500 Fax: (410) 465-0903


content: SECOND FLOOR BROCHURE PARTIAL PLANS
date: 06/28/18
drawn: SF
checked: B2.2
U.K.C. J-B (17471)
title: B2.2
BY: OXFORDSHIRE

RECEIVED
MAY 8 2021
LICENSING & PERMITS
DIVISION

Professional Certification
I hereby certify that the design and construction documents herein were prepared or approved by me and that I am a duly licensed professional architect in the State of Maryland.
Professional Seal No. 04-00-0002
expiration date 04-00-0002

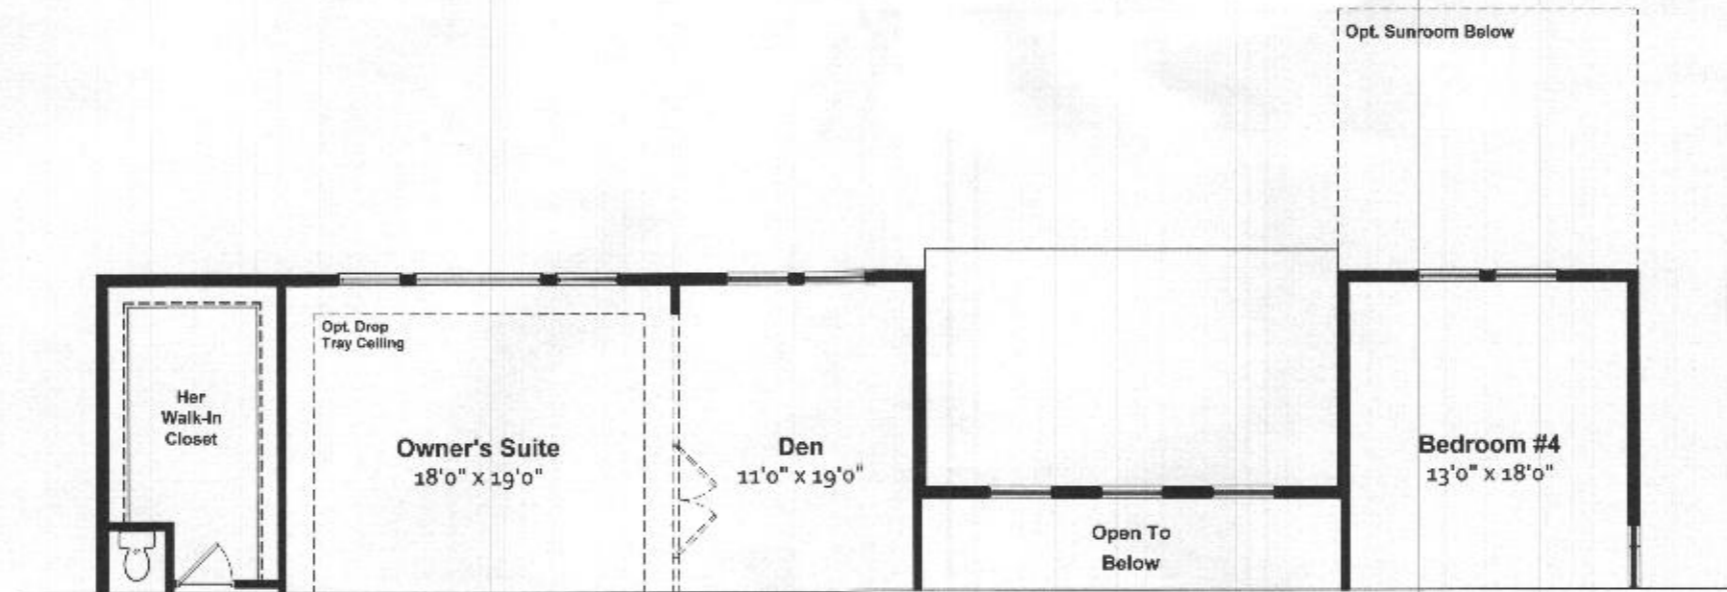

OPT. 4' REAR EXT.
Partial Plan

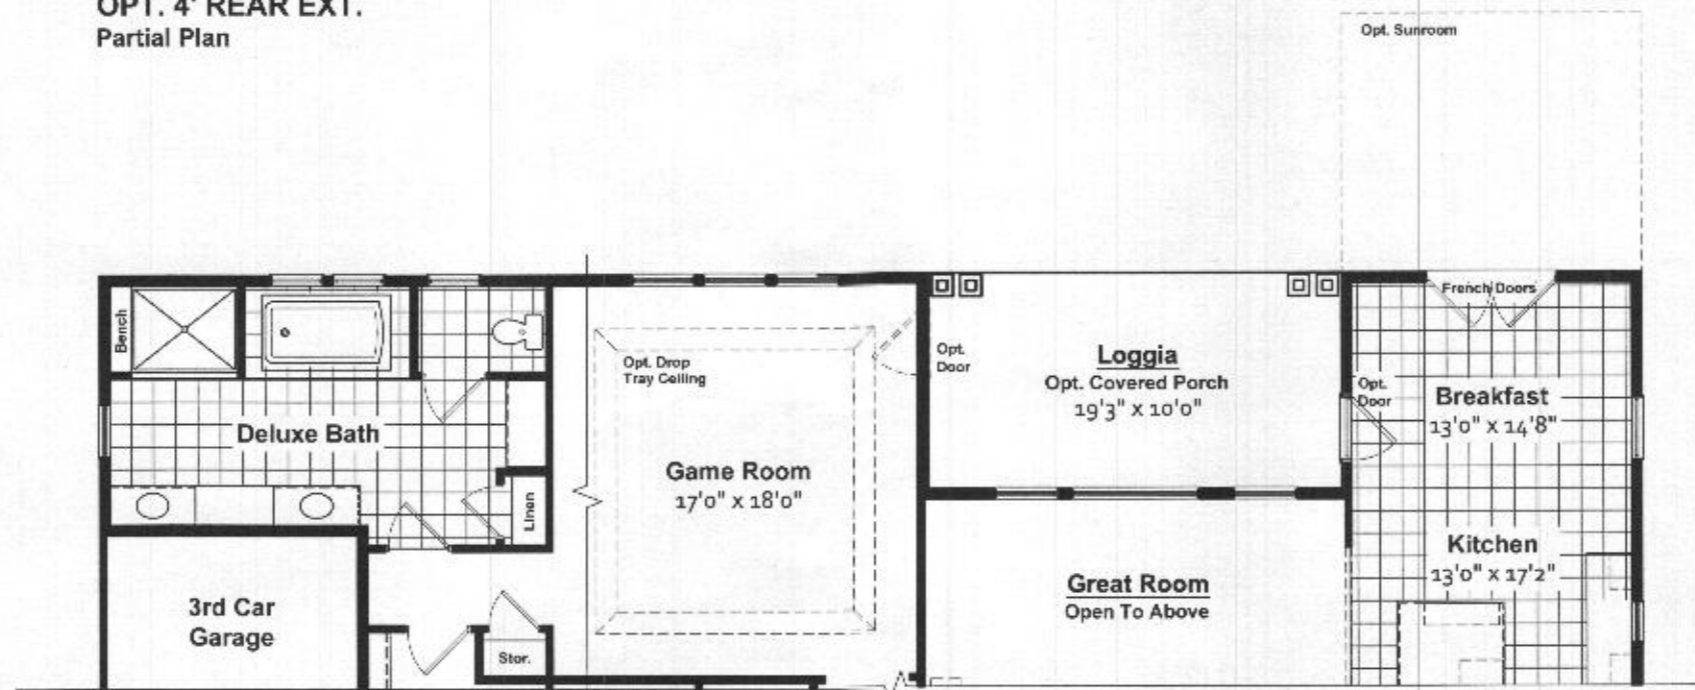

OPT. 4' REAR EXT.
Partial Plan

David R. Robbins expressly reserves his copyright and other property rights in these plans and drawings. These plans and drawings are not to be reproduced in any form or manner without written consent.

Architecture Collaborative, Inc.
 8834 Main Street
 Ellicott City, MD 21043
 www.archcol.com
 Tel.: (410) 485-7500 Fax: (410) 485-0903

content: **OPTIONS BROCHURE PLANS**
 scale: 1"=4' (84x22) BUS: 06/28/18
 U.S.D. 1"=8' (17x11) B4.2
 drawn: SF date: 06/28/18
 title: **BHBC OXFORDSHIRE**

date	revision	by

SHEET #
B4.2

Professional Certification
 I hereby certify that these documents were prepared or prepared by me, and I am a duly Licensed Professional Architect under the laws of the State of Maryland.
 License Number: **04-03-0002**
 expiration date: **04-03-2022**

RECEIVED
 MAR 08 2021
 LICENSES & PERMITS
 DIVISION