



LONGITUDINAL SECTION-AREAWAY STAR

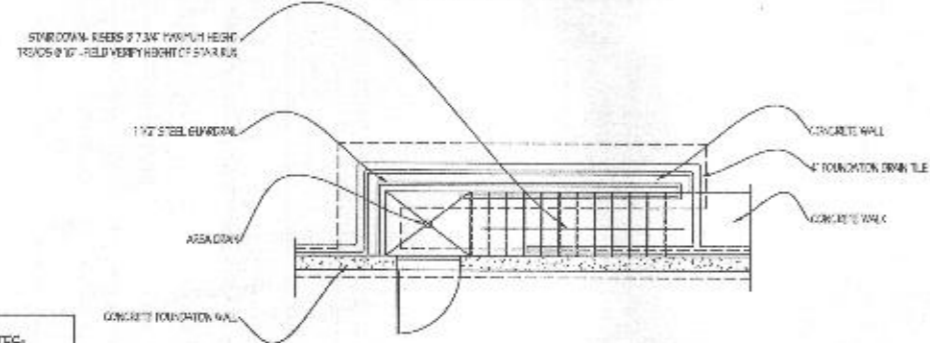

AREA FLOOR PLAN


BASEMENT AREAWAY/DRAIN NOTES:

1. THE AREAWAY SURROUNDING SHALL BE AT LEAST 6\"/>

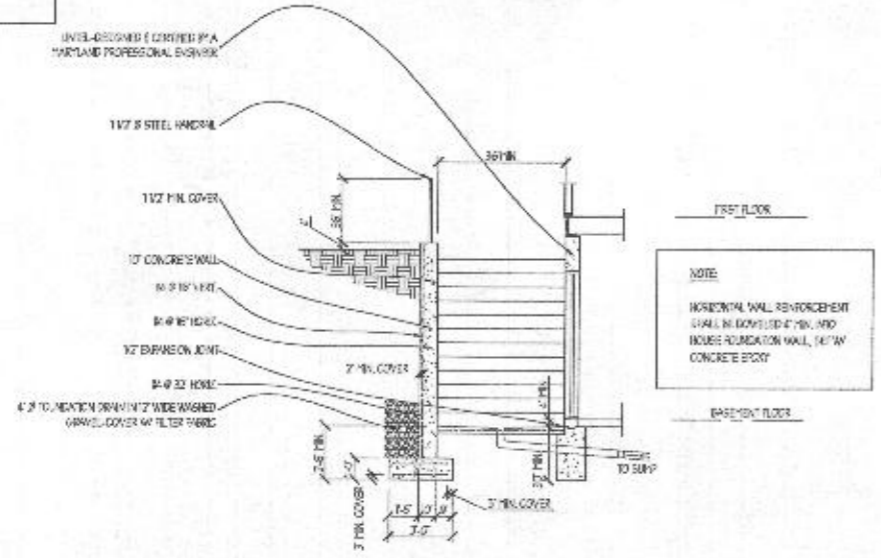


CROSS SECTION-AREAWAY

NOTE:
HORIZONTAL WALL REINFORCEMENT SHALL BE LOCATED 4\"/>

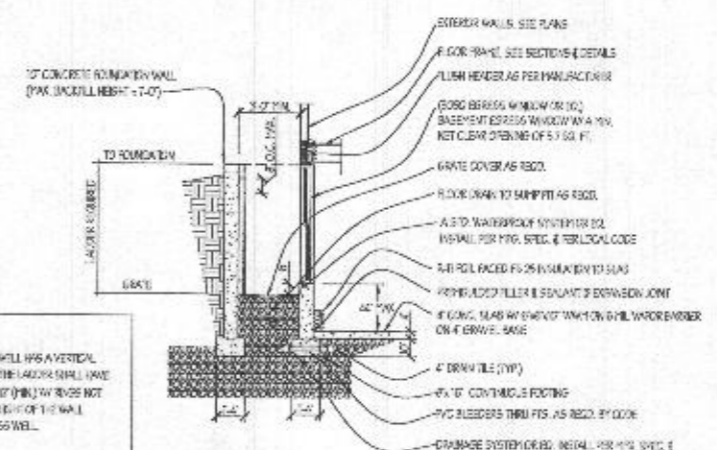


WINDOW WELL DETAIL

NOTE:
LACER TO BE PROVIDED WHEN WINDOW WELL HAS A VERTICAL DEPTH GREATER THAN 48\"/>

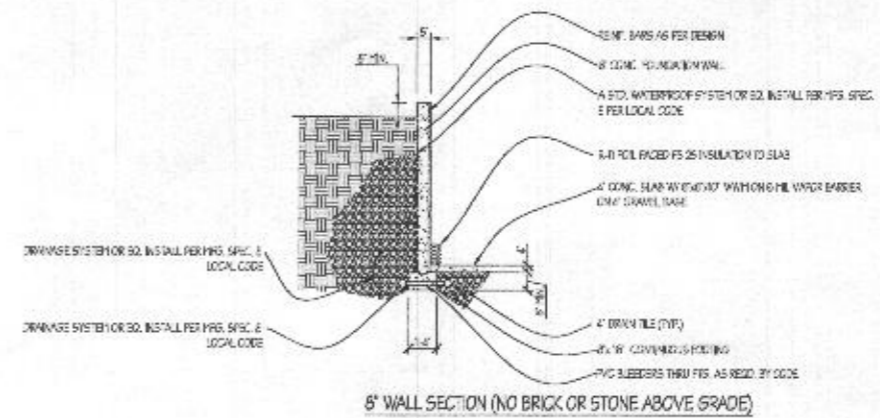

6\"/>

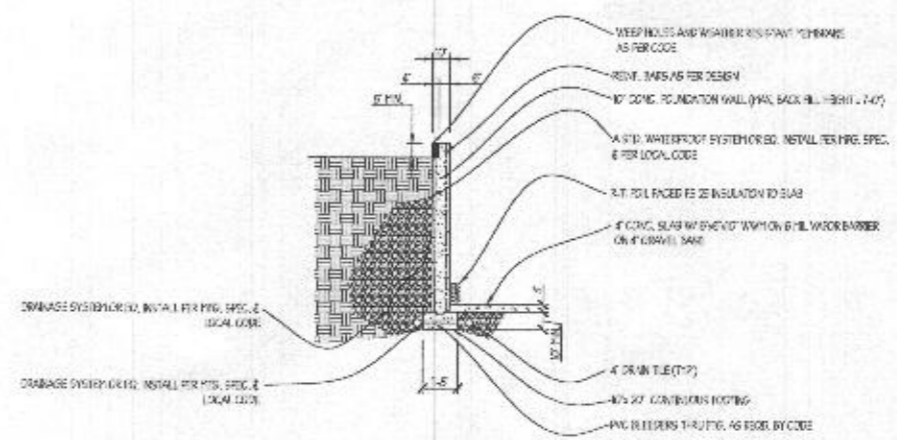

10\"/>

Plymouth Road Architects
640 Plymouth Road, Catonsville, MD 21229 410-788-0281


DATE	REVISION	DATE	REVISION

Date: 10/15
Scale: 1/4"=1'-0"
Drawn: TIM

Drawing: AREAWAY DETAILS
Project: WILLIAMSBURG GROUP
THE WELLINGTON
ESTATE HOME

1067 WEH
Project No.



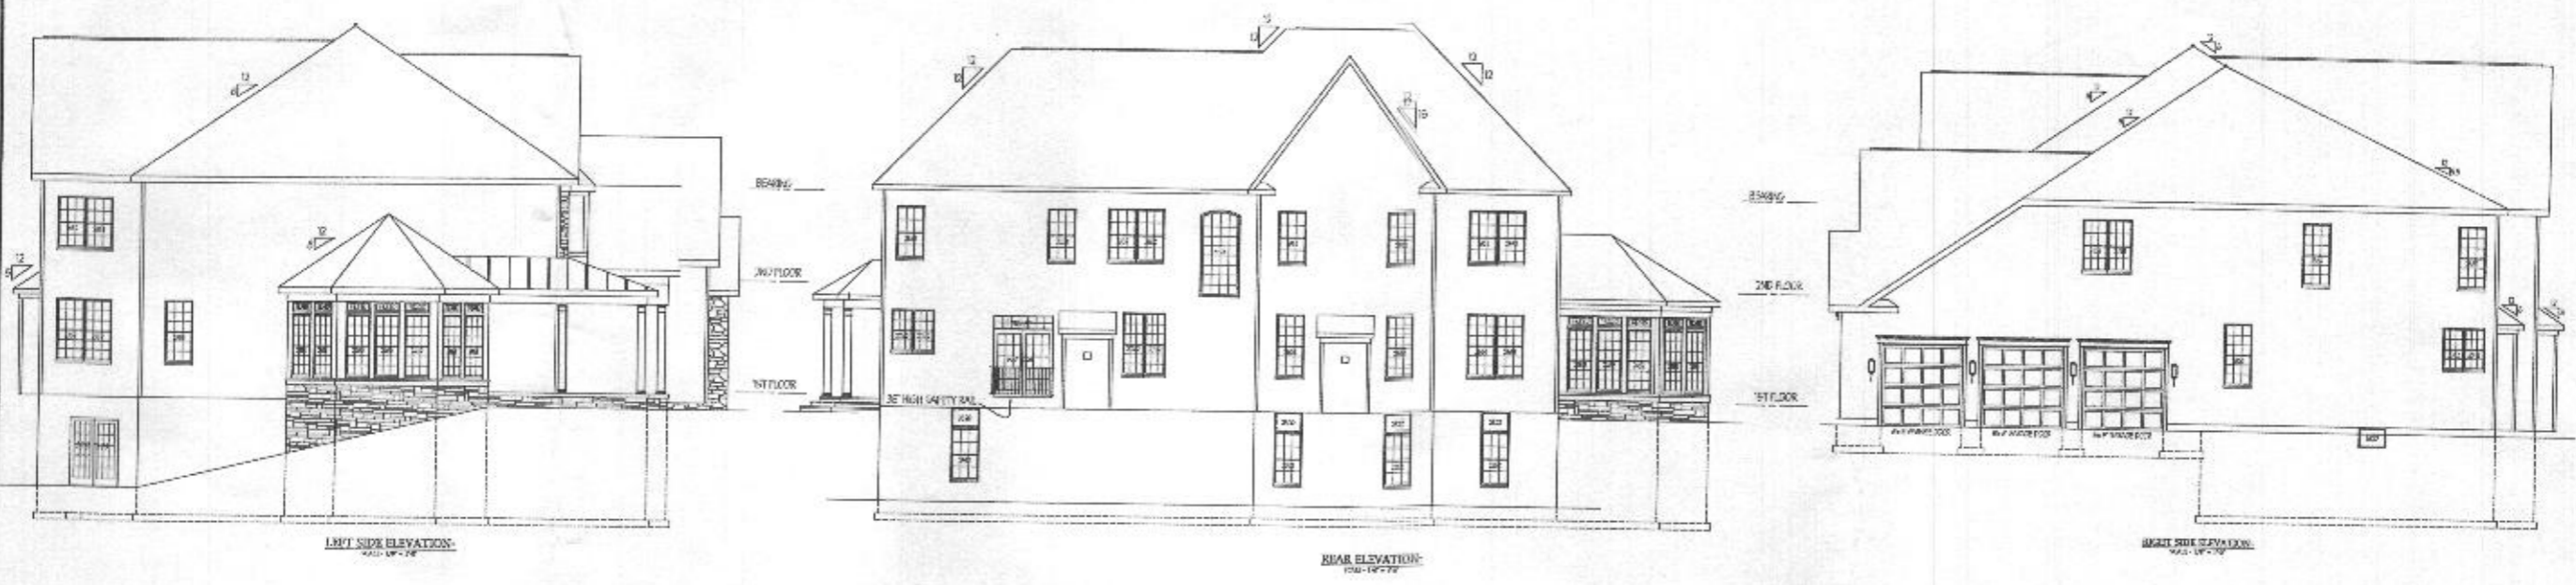

FRONT ELEVATION - SHOWN W/ OPT. CONSERVATORY AND SIDE PORCH
 SCALE: 1/4" = 1'-0"

DATE:	REVISION:

Date: 10/15
 Scale: NOTED
 Drawn: TTM

Drawing: ELEVATION 3-PARTIAL STONE
 Project: WILLIAMSBURG GROUP
 THE WELLINGTON
 ESTATE HOME

1067W EH
 Project No.



REVISED 7/20

