

Approved 1/5/2021 (40)

Menu Save Reset Cancel Help

Record Detail \* (This section is required.)

Permit Type	Permit Number	Opened Date
Building/Residential/Misc/Solar Panel	B20004350	12/10/2020
Description of Work		
SFD/installing 52 ground mounted solar panels, 54 roof mounted solar panels- 39.22 **PLOT PLAN IS ON PAGE 2 OF THE ATTACHMENTS**		

[check spelling](#)

Address \* (This section is required.)

Search Reset Clear Get Parcel & Owner

Street #	Street Name	Street Type	
3330	ROSEMARY	LN	
Unit Type	Unit #	X Coordinate	Y Coordinate
--Select--		-76.96106	39.27971
City	State	Zip Code	Primary
WEST FRIENDSHIP	MD	21794	Yes

Parcel \* (This section is required.)

Search Reset Clear Get Address & Owner

GIS ID *	Parcel	Parcel Area	Land Value	Improved Value	Exemption Value	Plan Area
899219	292	3.1	210200	900100	689900	RURAL
Legal Description						
IMPSLOT 8-A 3.106 AR[ ]3330 ROSEMARY LN[ ]ROSE MARY ESTATES						

[check spelling](#)

Block	Lot	Census Tract	Council Dist	Inspection Dist	Supervisor Dist	Map #	DAP Zone
	8 A	603000	5				
Plan Area	State Tax Id	Subdivision Name					
	1403294536						
Section	Area	Tax Map					
		22					
Grid	Zoning District	ADC Map					
22-4	RR-DEO	4813-G6					
SDP No.	Final Plan No.	WP File No.					
Record Plat No.	WS Contract No.	FDP No.	Primary				
			Yes				
Owner Occupied	Year Built	Historic District					
<input type="radio"/> Yes <input type="radio"/> No	1965	<input type="radio"/> Yes <input checked="" type="radio"/> No					
Historic District Registry No.	Stat Area	Flood Plain					
	3-08A	<input type="radio"/> Yes <input checked="" type="radio"/> No					
Building No							

Owner \* (This section is required.)

Search Reset Clear

**Name \***  
 SNOWDEN SAMUEL E II

**Address Line 1**  
 3330 ROSEMARY LN

**Address Line 2**

**Address Line 3**

**Mail City**      **Mail State**      **Mail Zip Code**  
 WEST FRIENDSHIP      MD      21794

**Phone**      **Primary**  
 610-954-7744      Yes

**E-mail**

**Cell Number**      **Fax Number**

Professionals \* (This section is required.)

Search      Reset      Clear

**License # \***      **Business Name**  
 08050126665      SUSTAINABLE ENERGY SYSTEMS LLC

**License Type \***      **First Name**      **Middle Name**      **Last Name**  
 MHIC Co      ZAYN           BRADLEY

**Primary**      **Address Line 1**  
 Yes      4509, H, METROPOLITAN COURT

**Address Line 2**

**City**      **State**      **ZIP Code**  
 FREDERICK      MD      21704-0000

**Phone 1**      **Phone 2**      **Fax**  
 3012400502           0000000000

**E-mail**  
 ZAYN@SUSTAINABLEENERGYSYSTEMS.NET

Applicant \* (This section is required.)

Search      As Owner      As Lic. Prof      As Contact

**Type \***      **First Name**      **MI**      **Last Name**  
 Applicant      Roland           Belles

**Relationship**      **Full Name**  
 Applicant      ROLAND BELLES

**Primary**      **Organization Name**  
 Yes      Sustainable Energy Systems

**Street Address**  
 4509 Metropolitan Court

**Address Line 2**  
 Suite H

**City**      **State**      **Zip Code**  
 Frederick      MD      21704

**Phone**      **Cell**      **Fax**  
 301-788-4003          




**E-mail \***  
 permitting@sustainableenergysystems.net

Addtl Info

**Est Construction Cost \***      **Housing Units \***      **Number of Buildings \***      **Public Owned**  
 78440      0      0      No

**Construction Type**  
 --Select--

Samuel Snowden 39.22 kW  
 3330 ROSEMARY LN  
 WEST FRIENDSHIP, MD 21794  
 (610) 952-7744  
 ss009j@yahoo.com  
 (39.279074, -76.961512)

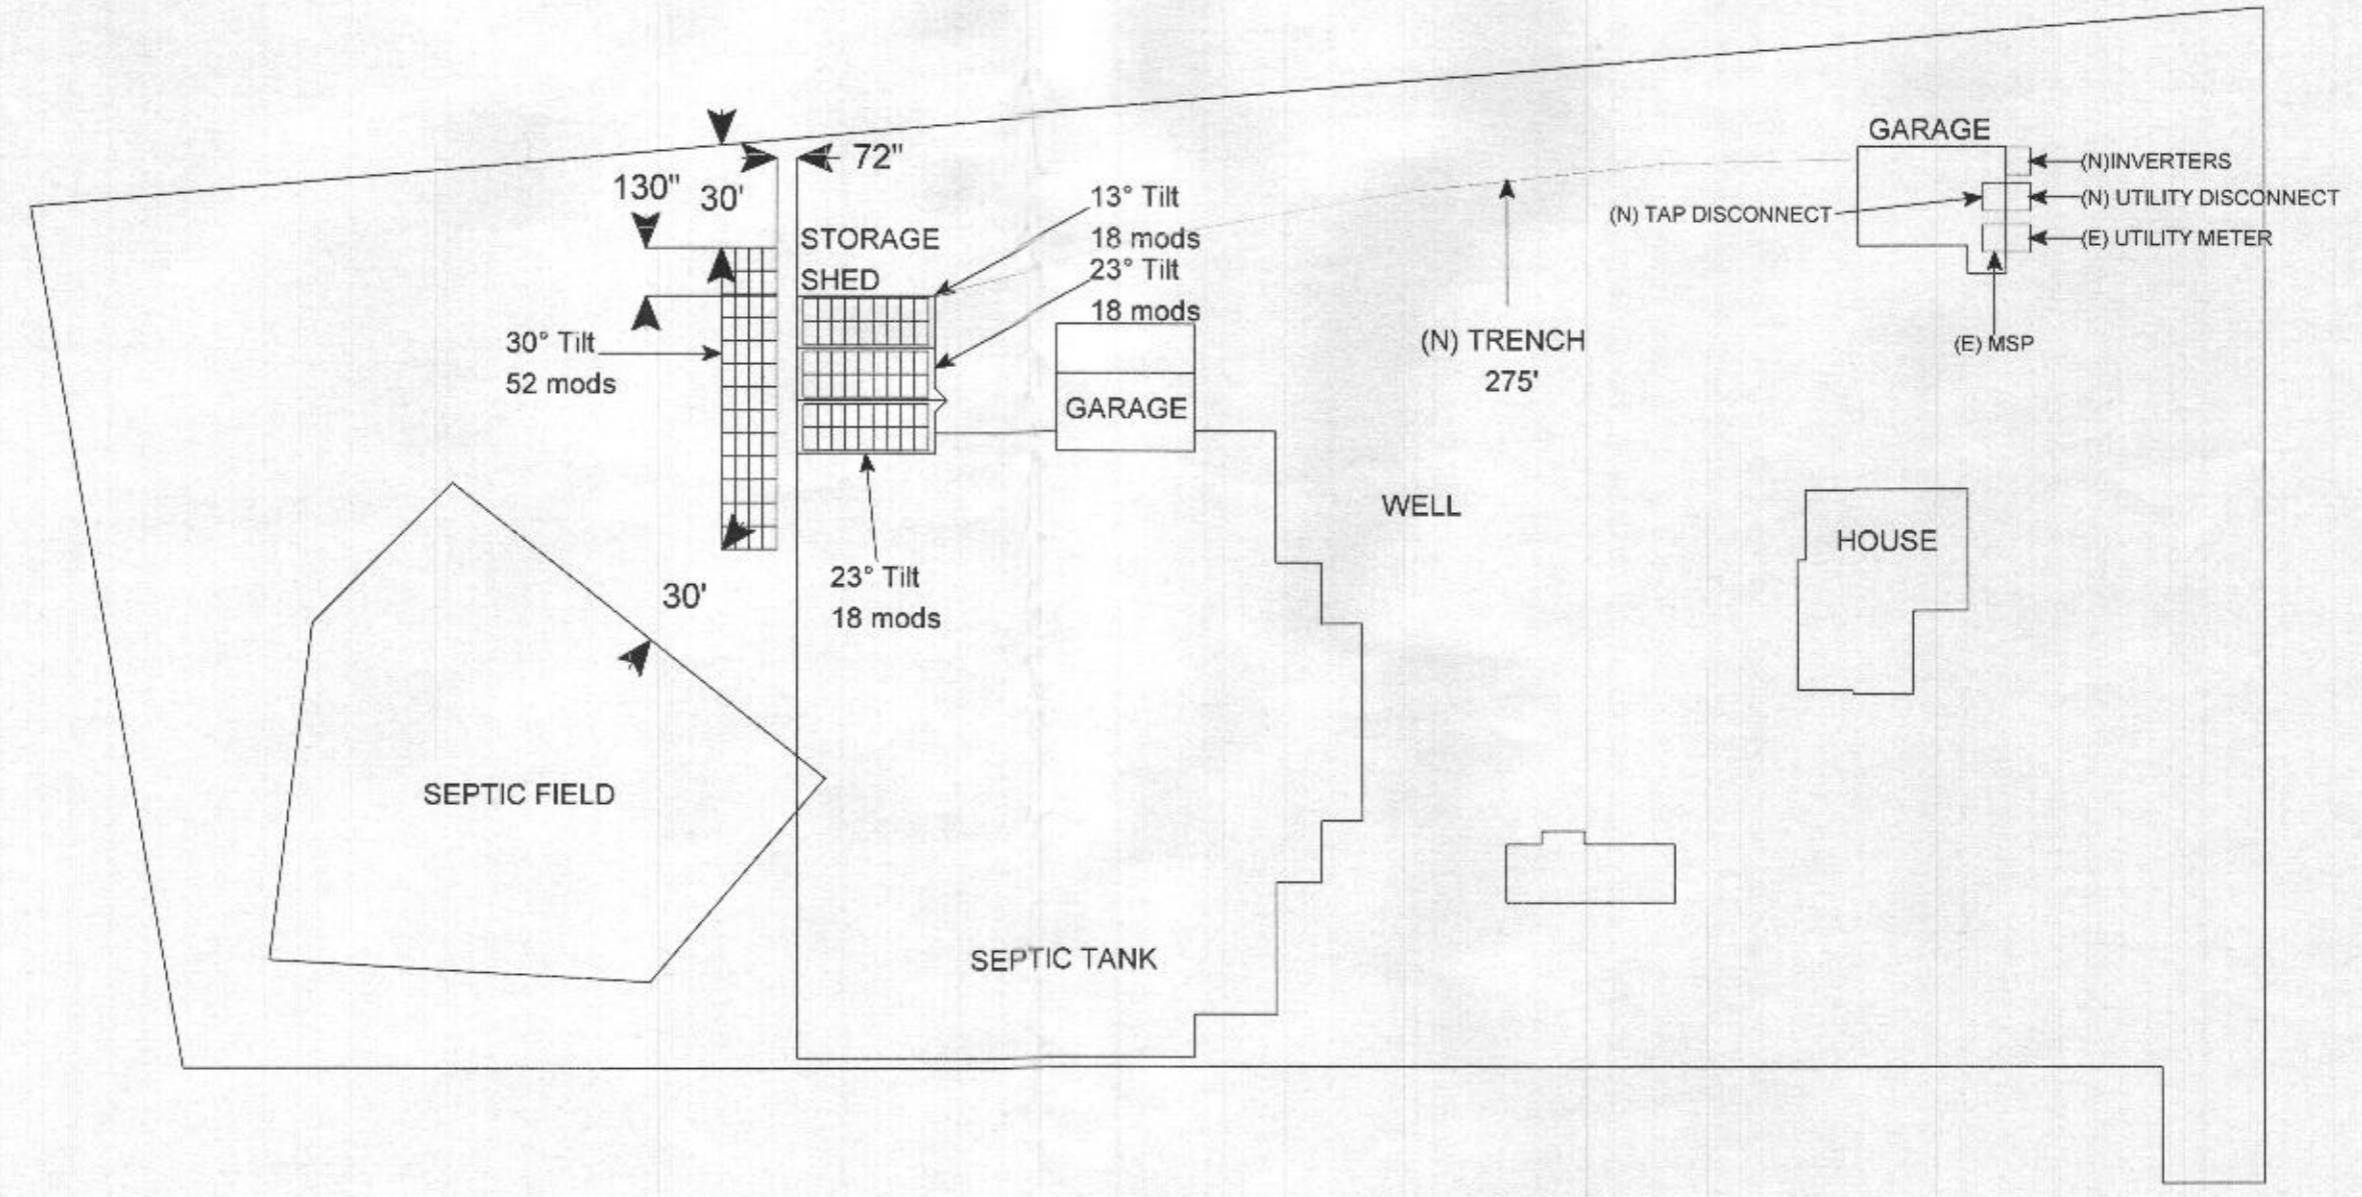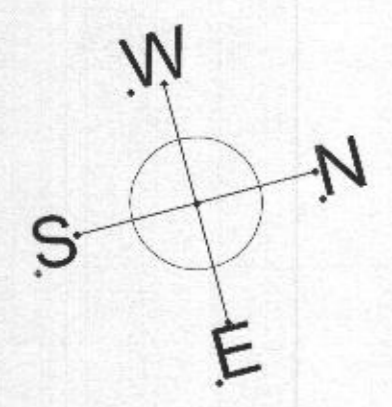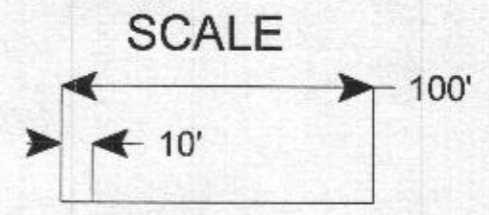

RESIDENTIAL SOLAR PANEL INFO

SOLAR PANEL INFORMATION

Capital Project-No Fee    Type of Installation \*    Number of Panels \*    Water Supply \*    Sewage Disposal \*    Expiration Date

Yes  No    Solar Collector - Ground & Roof Mc    106    Private    Private    6/13/2021

Existing Use \*

SFD

PAYMENT INFORMATION

Check 1	Payee 1	Check 2	Payee 2	SAP Doc No	SAP Entered

Submit    Cancel

**Oswald, Hank**

---

**From:** Oswald, Hank  
**Sent:** Monday, December 14, 2020 4:19 PM  
**To:** Permitting SES  
**Subject:** Re: B20004350\_3330 Rosemary Lane\_Solar Panels  
**Attachments:** WS\_RosemaryLane\_3330\_SepticPermit\_2002.pdf; WS\_RosemaryLane\_3330\_PercApp-2001.pdf; WS\_RosemaryLane\_3330\_Building.pdf

Hi Roland:

The plan will need to be revised to include an appropriate scale between 1:30 and 1:100. It will also need to include the existing well and septic system components (tank, trench, sewage disposal area). Please see page 2 of the septic record for the As-built drawing. The record labeled perc app shows the location of the SDA on the last page.

Should you have any questions, please don't hesitate to ask.

Thanks,

Hank

Hank Oswald  
Howard County Health Department  
Well & Septic Program

---

**From:** Permitting SES <permitting@sustainableenergysystems.net>  
**Sent:** Monday, December 14, 2020 3:01 PM  
**To:** Oswald, Hank <hoswald@howardcountymd.gov>  
**Subject:** Re: B20004350\_3330 Rosemary Lane\_Solar Panels

[Note: This email originated from outside of the organization. Please only click on links or attachments if you know the sender.]

Sure thing, please see attached site plan.

On Mon, Dec 14, 2020 at 2:30 PM Oswald, Hank <[hoswald@howardcountymd.gov](mailto:hoswald@howardcountymd.gov)> wrote:

Hi Roland:

I am working from home today. Can you forward the site plan to me for building permit # B20004350? The address is 3330 Rosemary Lane.

Thanks,

Hank

Hank Oswald

Howard County Health Department  
Well and Septic Program

--

Sylvia Weber  
Permitting Department  
Sustainable Energy Systems  
(301)788-4003