

*Approved RAC
4/21/2023*

Record Detail * (This section is required.)

Permit Type	Permit Number	Opened Date
Building/Residential/Misc/Deck	B23001277	04/15/2023

Description of Work

SFD/ CONSTRUCT 16 X 16 PAVILLION, 20 X 20 OPEN DECK, 18 X 6 PORCH, AND REPLACE RAILING ON AREAWAY

[check spelling](#)

Address * (This section is required.)

Search Reset Clear Get Parcel & Owner

Street #	Street Name	Street Type
5107	HOLLY CREEK	LN

Unit Type	Unit #	X Coordinate	Y Coordinate
-Select-		-76.94579	39.23004

City	State	Zip Code	Primary
CLARKSVILLE	MD	21029	Yes

Parcel * (This section is required.)

Search Reset Clear Get Address & Owner

GIS ID *	Parcel	Parcel Area	Land Value	Improved Value	Exemption Value	Plan Area
924674	74	36976	337900	1180200	842300	RURAL

Legal Description

IMPSLOT 65 36976 SQ[]5107 HOLLY CREEK LN[]WALNUT GROVE

[check spelling](#)

Block Lot Census Tract Council Dist Inspection Dist Supervisor Dist Map # DAP Zone

License # *	Business Name		
08010071878	FINE DECKS INC		
License Type *	First Name	Middle Name	Last Name
MHIC Ind <input type="checkbox"/>	CLEMENS		JELLEMA
Primary	Address Line 1		
Yes <input type="checkbox"/>	1020 TIFFANY PARK		
	Address Line 2		
	City	State	ZIP Code
	OWINGS	MD	20736-0000
	Phone 1	Phone 2	Fax
	410-802-2860		
	E-mail		
	FINEDECKS@GMAIL.COM		

Applicant (This section is not required.)

Search As Owner As Lic. Prof As Contact

Type *	First Name	MI	Last Name
Applicant <input type="checkbox"/>	CLEMENS		JELLEMA
Relationship	Full Name		
--Select-- <input type="checkbox"/>			
Primary	Organization Name		
Yes <input type="checkbox"/>	FINE DECKS INC		
	Street Address		
	1020 TIFFANY PARK		
	Address Line 2		
	City	State	Zip Code
	OWINGS	MD	20736-0000
	Phone	Cell	Fax
	410-802-2860		
	E-mail *		
	FINEDECKS@GMAIL.COM		

Addtl Info

Est Construction Cost * Housing Units * Number of Buildings * Public Owned

License # *	Business Name		
08010071878	FINE DECKS INC		
License Type *	First Name	Middle Name	Last Name
MHIC Ind <input type="checkbox"/>	CLEMENS		JELLEMA
Primary	Address Line 1		
Yes <input type="checkbox"/>	1020 TIFFANY PARK		
	Address Line 2		
	City	State	ZIP Code
	OWINGS	MD	20736-0000
	Phone 1	Phone 2	Fax
	410-802-2860		
	E-mail		
	FINEDECKS@GMAIL.COM		

Applicant (This section is not required.)

Search As Owner As Lic. Prof As Contact

Type *	First Name	MI	Last Name
Applicant <input type="checkbox"/>	CLEMENS		JELLEMA
Relationship	Full Name		
--Select-- <input type="checkbox"/>			
Primary	Organization Name		
Yes <input type="checkbox"/>	FINE DECKS INC		
	Street Address		
	1020 TIFFANY PARK		
	Address Line 2		
	City	State	Zip Code
	OWINGS	MD	20736-0000
	Phone	Cell	Fax
	410-802-2860		
	E-mail *		
	FINEDECKS@GMAIL.COM		

Addtl Info

Est Construction Cost * Housing Units * Number of Buildings * Public Owned

47300 0 0 No

Construction Type
--Select--


MISC PERMIT INFO

MISCELLANEOUS PERMIT INFORMATION

Capital Project-No Fee	Capital Project Number	Fee Exempt	Roadside Tree Project Permit *	Roadside Tree Project Permit #
<input type="radio"/> Yes <input checked="" type="radio"/> No	<input type="text"/>	<input type="radio"/> Yes <input checked="" type="radio"/> No	<input type="radio"/> Yes <input checked="" type="radio"/> No	<input type="text"/>
Existing Use *	Water	Sewage	Expiration Date	
<input type="text" value="SFD"/>	<input type="text" value="Private"/>	<input type="text" value="Public"/>	<input type="text" value="10/18/2023"/>	<input type="text"/>

Submit Cancel

Approved 323001277
 R14 4/21/2023

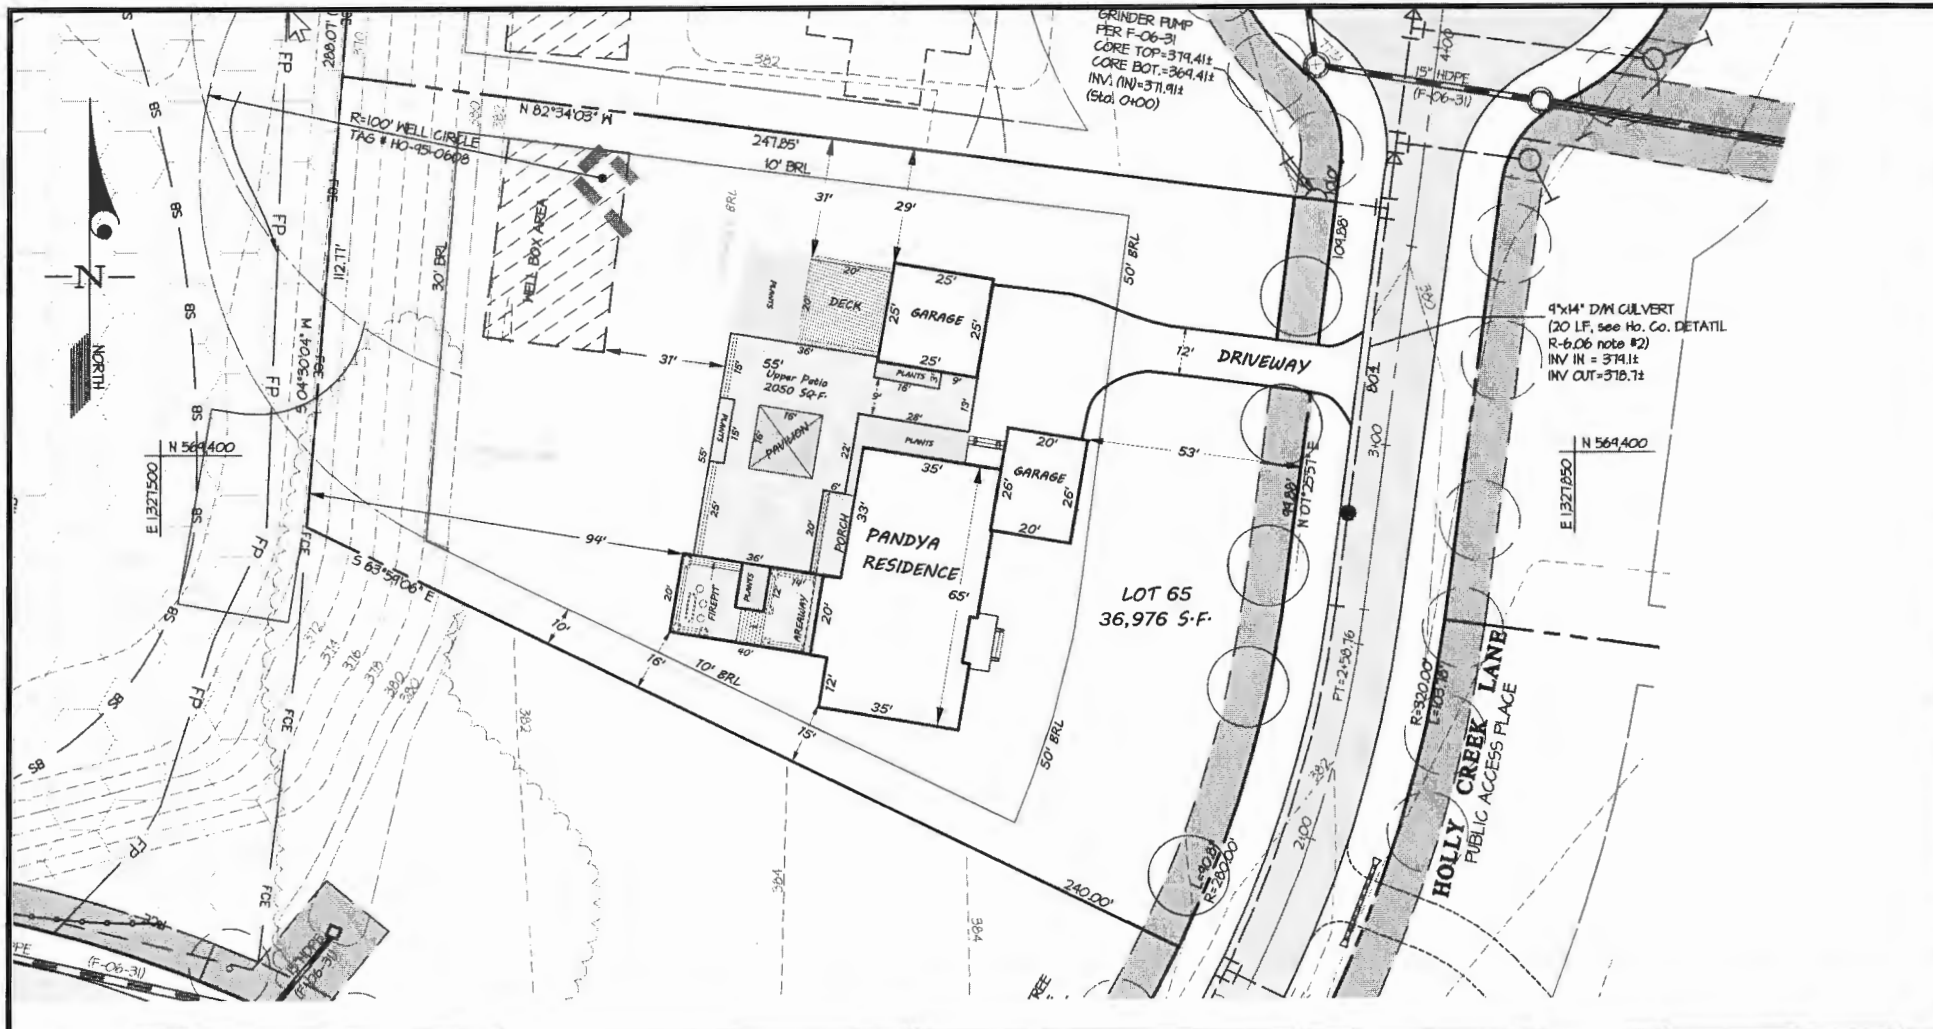

PROFESSIONAL CERTIFICATION

I HEREBY CERTIFY THAT THESE PLANS WERE PREPARED OR APPROVED BY ME, AND THAT I AM A DULY LICENSED PROFESSIONAL ENGINEER UNDER THE LAWS OF THE STATE OF MARYLAND, LICENSE NO. 12973, EXPIRATION DATE: MAY 26, 2014.

WALNUT GROVE LOT 65 (5107 HOLLY CREEK LANE) PLAT Nos. 19220-19227	SCALE	ZONING	G. L. W. FILE No.
	1" = 30'	RC-DEO	09052
ELECTION DISTRICT No. 5 HOWARD COUNTY, MARYLAND	DATE	TAX MAP - GRID	SHEET
	FEB. 2014	PARCEL 74 28 - 18, 17	1 of 1