

PRELIMINARY

APPLICATION

*Preliminary
8/26/87
9:30 AM
J. Fyvie TO DIS.*

A 30436

SEWAGE DISPOSAL TESTING

STATE OF MARYLAND - DEPARTMENT OF HEALTH AND MENTAL HYGIENE

P _____

HOWARD COUNTY HEALTH DEPARTMENT
ENVIRONMENTAL HEALTH SERVICES

P.O. BOX 476 ELLICOTT, MARYLAND 21043
TELEPHONE: 992-2330

*8/26/87
WASTE FOUND ON
LOT by J. Fyvie
NO RESP.
SW*

DISTRICT 5th

DATE 12/21/79

TO: THE COUNTY HEALTH OFFICER
ELLICOTT CITY, MARYLAND

I HEREBY APPLY FOR THE NECESSARY TEST IN ORDER TO CONSTRUCT (OR RECONSTRUCT) A SEWAGE DISPOSAL SYSTEM.

PROPERTY OWNER Dr. John Ross and Lola Ross

ADDRESS 8599 Prestwick Drive, La Jolia, California 92037 PHONE Bill Swann - 286-2608

PROPERTY LOCATION: CALL 40412

SUBDIVISION Bill Welsh - # 854-3454 LOT NO. Plot 1

ROAD AND DESCRIPTION Hall Shop Road (see attached letter and plat)

NEXT TO 12550 Hall Shop Rd.

SIZE OF LOT 2.386 acres TYPE BLDG. 3 or 4 bedrooms

THE SYSTEM INSTALLED UNDER THIS APPLICATION IS ACCEPTABLE ONLY UNTIL PUBLIC FACILITIES BECOME AVAILABLE.

I FULLY UNDERSTAND THE FEE CONNECTED WITH THE FILING OF THIS PERC TEST APPLICATION IS NON-REFUNDABLE UNDER

ANY CIRCUMSTANCES.

SIGNATURE OF APPLICANT Wm Swann agent

APPROVED BY _____ FOR _____ DATE _____

REJECTED BY _____ FOR _____ DATE _____

HOLD PENDING FURTHER TESTS _____ DATE _____

REASONS FOR REJECTION OR HOLDING _____

THIS IS NOT A PERMIT

SOIL PROFILE

0'

INDICATE NORTH - NAME ADJOINING ROADWAY AS BASE LINE.

DATE	TEST NO.	DEPTH	PRE-WET		TEST - 1" DROP		TIME
			START	STOP	START	STOP	

REMARKS _____

TYPE OF SOIL _____

TESTED BY _____ ALSO PRESENT _____

PRELIMINARY

APPLICATION

SEWAGE DISPOSAL TESTING

A 30436

STATE OF MARYLAND - DEPARTMENT OF HEALTH AND MENTAL HYGIENE

P _____

HOWARD COUNTY HEALTH DEPARTMENT
ENVIRONMENTAL HEALTH SERVICES

P.O. BOX 476 ELLICOTT, MARYLAND 21043
TELEPHONE: 992-2330

DISTRICT 5th

DATE 12/21/79

TO: THE COUNTY HEALTH OFFICER
ELLICOTT CITY, MARYLAND

I, HEREBY, APPLY FOR THE NECESSARY TEST IN ORDER TO CONSTRUCT (OR RECONSTRUCT) A SEWAGE DISPOSAL SYSTEM.

PROPERTY OWNER Dr. John Ross and Lola Ross

ADDRESS 8599 Prestwick Drive, La Jolia, California 92037 PHONE Bill Swann - 286-2608

PROPERTY LOCATION:

SUBDIVISION _____ LOT NO. _____

ROAD AND DESCRIPTION Hall Shop Road (see attached letter and plat)

SIZE OF LOT 2.386 acres TYPE BLDG. 3 or 4 bedrooms

THE SYSTEM INSTALLED UNDER THIS APPLICATION IS ACCEPTABLE ONLY UNTIL PUBLIC FACILITIES BECOME AVAILABLE.

I FULLY UNDERSTAND THE FEE CONNECTED WITH THE FILING OF THIS PERC TEST APPLICATION IS NON-REFUNDABLE UNDER

ANY CIRCUMSTANCES.

SIGNATURE OF APPLICANT Wm Swann Agent

APPROVED BY _____ FOR _____ DATE _____

REJECTED BY _____ FOR _____ DATE _____

HOLD PENDING FURTHER TESTS _____ DATE _____

REASONS FOR REJECTION OR HOLDING _____

THIS IS NOT A PERMIT

DEC 26 9 28 AM '70

SOIL PROFILE

0'

INDICATE NORTH - NAME ADJOINING ROADWAY AS BASE LINE.

DATE	TEST NO.	DEPTH	PRE-WET		TEST - 1" DROP		TIME
			START	STOP	START	STOP	

REMARKS _____

TYPE OF SOIL _____

TESTED BY _____ ALSO PRESENT _____



12-20-79

Mrs. Smart

Please set up date for two
perk tests for 2.6 AC & 2.3 AC
lots as on attached plat.

1/2 mile east of Rt 216 & Hall
Shop Rd. intersection on
north side of Hall Shop Rd.
(rail fenced with 10ft metal
gate ~~panels~~ just east of large white farm house)

Please confirm 1:30 appointment
for Jan 2, 1980 (Wednesday)
(\$200 check enclosed).

Thanks
Bill Swann

Tydings - Oheim Associates, Inc.
 8370 Court Avenue
 ELLICOTT CITY, MARYLAND 21043

LETTER OF TRANSMITTAL

(301) 465-0660

TO Envirmental Health
Howard County ,Md.

DATE JULY 29, 1980	JOB NO. # 821
ATTENTION	
RE: Property of John H. Ross, Jr. Hallshop Road Fifth Election District Howard County, Md.	

GENTLEMEN:

WE ARE SENDING YOU Attached Under separate cover via _____ the following items:
 Shop drawings Prints Plans Samples Specifications
 Copy of letter Change order _____

COPIES	DATE	NO.	DESCRIPTION
4	7/21/80	1	PLOT PLAN

THESE ARE TRANSMITTED as checked below:

- For approval Approved as submitted Resubmit _____ copies for approval
 For your use Approved as noted Submit _____ copies for distribution
 As requested Returned for corrections Return _____ corrected prints
 For review and comment _____
 FOR BIDS DUE _____ 19 _____ PRINTS RETURNED AFTER LOAN TO US

REMARKS NOTE: These copies are for your records.

COPY TO Malloy's Malloy

SIGNED: Tom Paris



White farm house here



PLAT OF SURVEY
 FOR
 DR. JOHN ROSS JR.
 FIFTH ELECTION DISTRICT OF HOWARD COUNTY
 HIGHLAND, MARYLAND
 SCALE: 1 IN. = 100 FT. MAY 16, 1968

Claude M. Skinner, Jr.

Claude M. Skinner Jr. Reg. Eng. & Land Surveyor No. 2237

HOWARD COUNTY HEALTH DEPARTMENT

JOYCE M BOYD, M.D. MPH.
DEPUTY STATE AND
COUNTY HEALTH OFFICER



P.O. BOX 476
ELLCOTT CITY, MARYLAND 21043
TELEPHONE 992 ~~139X~~ 2330

January 2, 1980

Mr. William Swann
12979 Clarksville Pike
Highland, Maryland 20777

RE: Dr. John Ross, Jr. property

Dear Mr. Swann:

This is to advise that Lot 1 of the above referenced property should be held for wet season testing, which is February 1st through April 30th.

Very truly yours,

James Stayer

JS:hs

J. Reves

No.

Ross

MAIL STOP Rd.

12550

TAX. 40


PK. 224

9 (12)

30435

APPROVED: FOR PRIVATE WATER AND PRIVATE SEWERAGE SYSTEMS, HOWARD COUNTY HEALTH DEPARTMENT

Joseph M. Byrd, III 1-21-80
 County Health Officer date

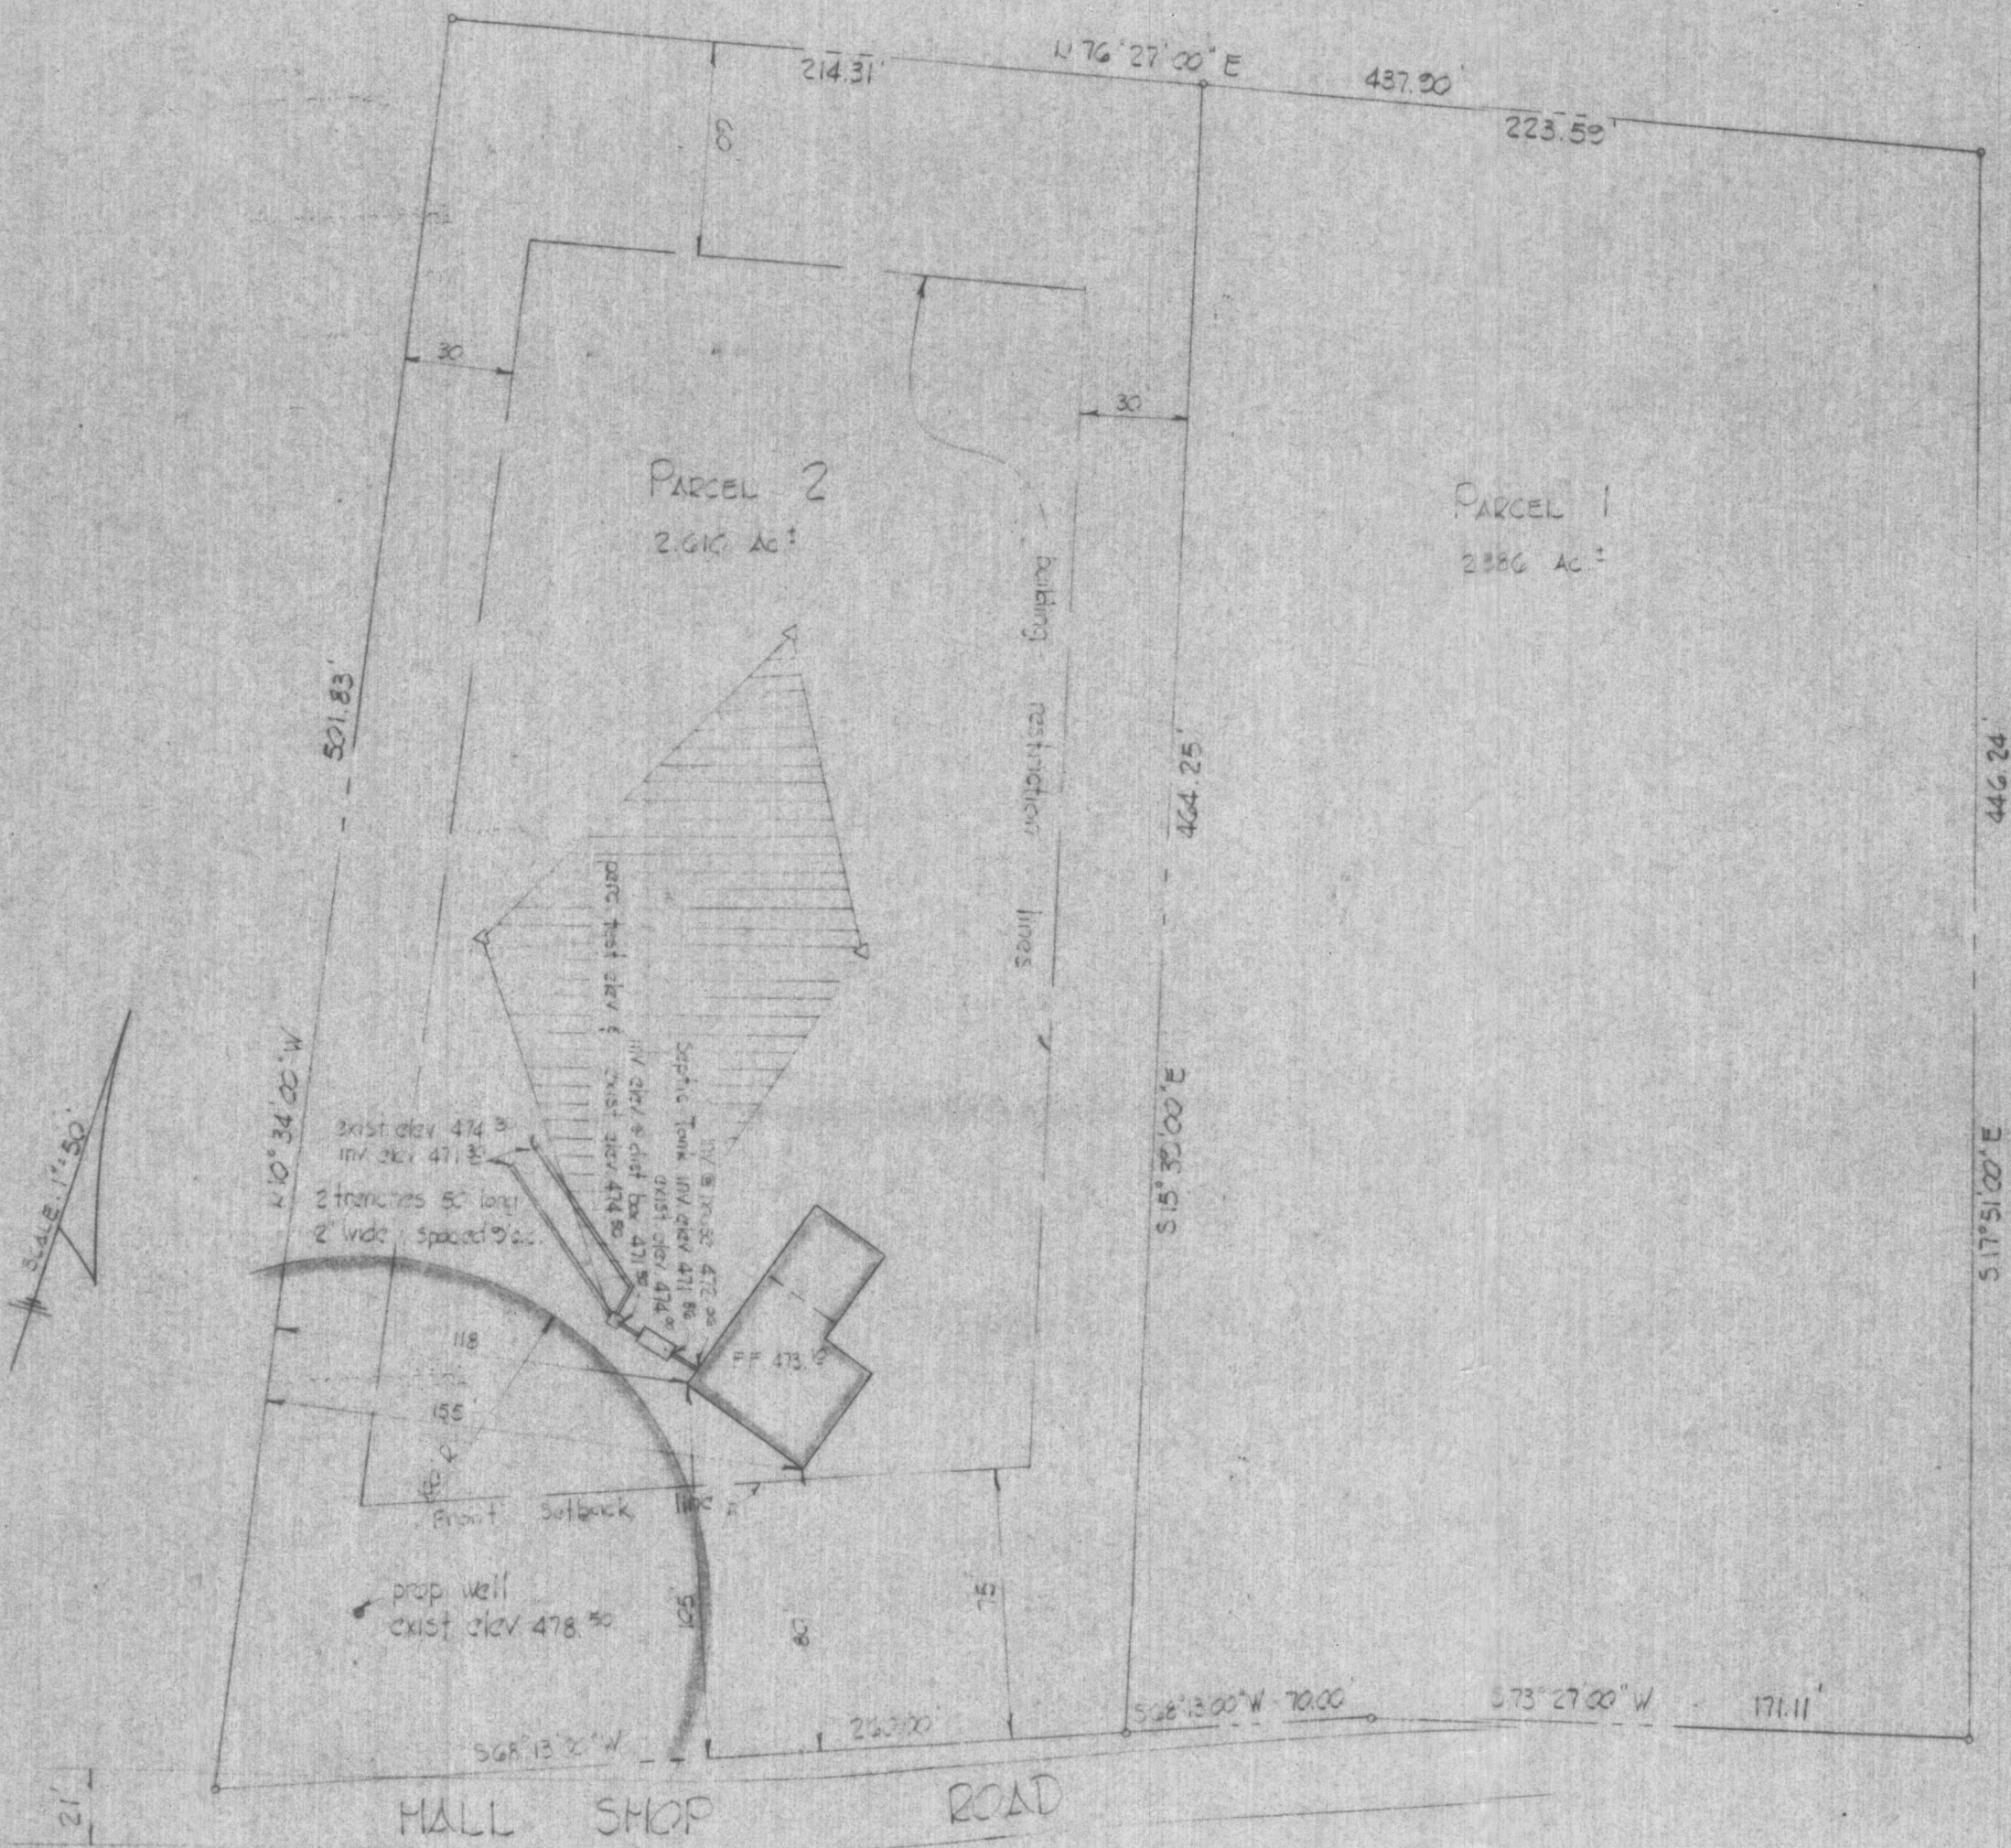

1. This area designates a private sewerage easement of approximately 10,000 sq. ft. as required by the Maryland State Health Department for individual sewage disposal. Improvements of any nature in this area are restricted until public sewage is available and servicing any residential structure constructed on this site. This easement shall become null and void upon connection to a public sewage system.
2. The lot shown hereon complies with the minimum ownership width and lot areas as required by the Maryland State Health Department and Mental Hygiene.
3. Δ Perculation tests have been field located.
4. Subject property zoned R.
5. Perculation test areas and wells for adjoining lots will be shown where pertinent.

TITLE: 'PLOT PLAN'
 JOHN H. ROSS, JR.
 FIFTH ELECTION DISTRICT, HOWARD COUNTY, Md.



YDINGS HEIM ASSOCIATES INC.
 CONSULTING ENGINEERS · LAND & CONSTRUCTION SURVEYORS
 8370 COURT AVENUE, ELLICOTT CITY, MD. 21043 465-0660