


Existing Sunroom Plan

BGE POWER LINES

HOUSE NO: 9389

HOUSE NO: 9397

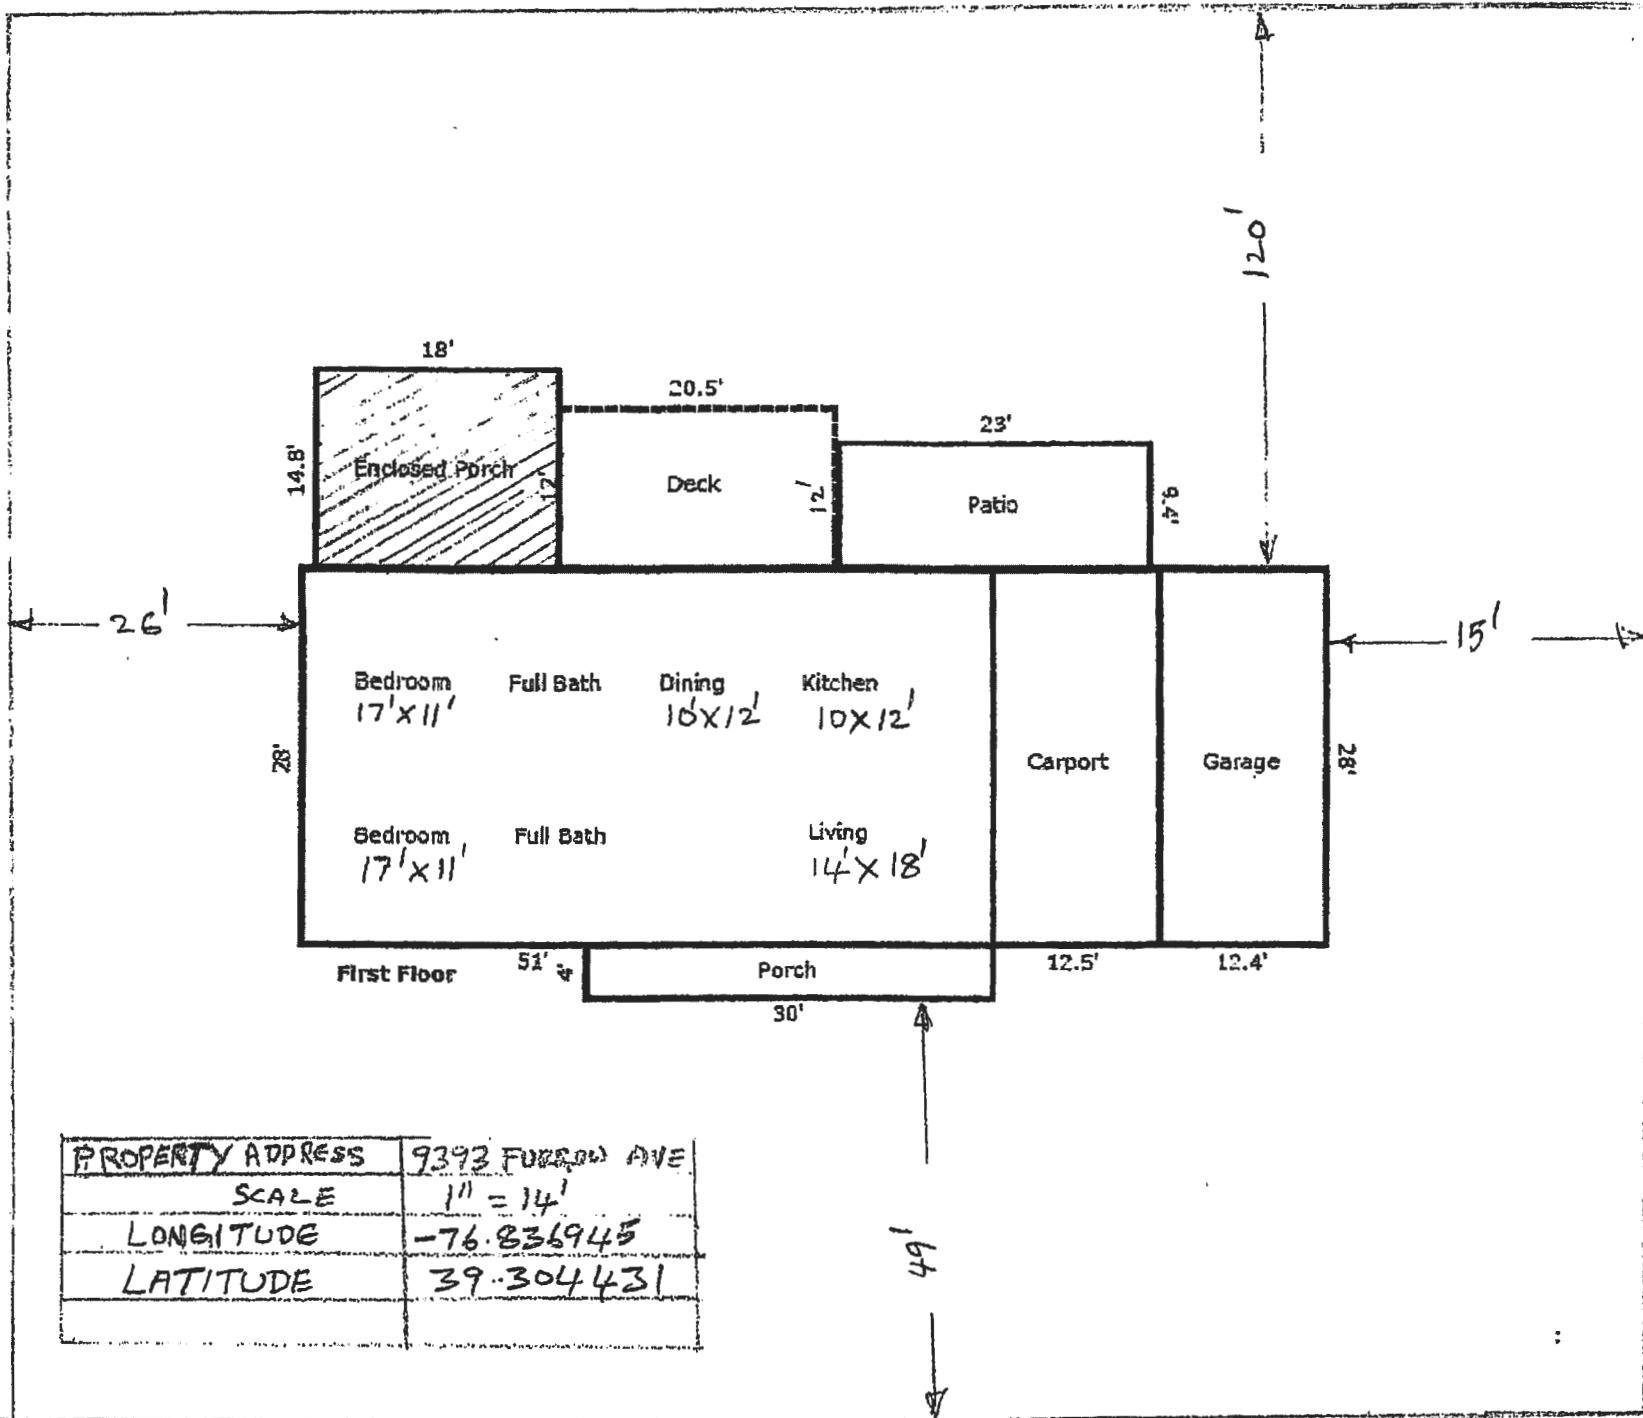

PROPERTY ADDRESS	9393 FURROW AVE
SCALE	1" = 14'
LONGITUDE	-76.836945
LATITUDE	39.304431









bright MLS







