

Record Detail \* (This section is required.)

**Permit Type** Building/Residential/Misc/Pool Spa  
**Permit Number** B23004400  
**Opened Date** 11/02/2023  
**Description of Work**  
 SFD / INSTALL 18' X 46' INGROUND CONCRETE SWIMMING POOL, DEPTH 3'6" - 8'0", WITH FENCE TO CODE, FILLED BY TRUCK

[check spelling](#)

Address \* (This section is required.)

Search Reset Clear Get Parcel & Owner  
**Street #** 11680  
**Street Name** OLD FREDERICK  
**Street Type** RD  
**Unit Type** -Select--  
**Unit #**  
**X Coordinate** -76.91677  
**Y Coordinate** 39.32361  
**City** MARRIOTTSVILLE  
**State** MD  
**Zip Code** 21104  
**Primary** Yes

Parcel \* (This section is required.)

Search Reset Clear Get Address & Owner  
**GIS ID \*** 908220  
**Parcel** 197  
**Parcel Area** 6.88  
**Land Value** 254100  
**Improved Value** 554000  
**Exemption Value** 299900  
**Plan Area** RURAL  
**Legal Description**  
 IMPS6.889 ACRES[ ]11680 OLD FREDERICK RD[ ]

[check spelling](#)

**Block**  
**Lot**  
**Census Tract** 603000  
**Council Dist** 5  
**Inspection Dist**  
**Supervisor Dist**  
**Map #**  
**DAP Zone**  
**Plan Area**  
**State Tax Id** 1403290441  
**Subdivision Name**  
**Section**  
**Area**  
**Tax Map** 10  
**Grid** 10-20  
**Zoning District** RR-DEO  
**ADC Map** 4694-D9  
**SDP No.**  
**Final Plan No.**  
**WP File No.**  
**Record Plat No.**  
**WS Contract No.**  
**FDP No.**  
**Primary** Yes  
**Owner Occupied**  
 Yes  No  
**Year Built** 1978  
**Historic District**  
 Yes  No  
**Historic District Registry No.**  
**Stat Area** 3-02A  
**Flood Plain**  
 Yes  No  
**Building No**

Owner \* (This section is required.)

Search Reset Clear  
**Name \***  
 Jaqueline Garber & Kenni Rosoff  
**Address Line 1**  
 11680 OLD FREDERICK RD  
**Address Line 2**  
**Address Line 3**  
**Mail City** MARRIOTTSVILLE  
**Mail State** MD  
**Mail Zip Code** 21104  
**Phone** 443-854-5444  
**Primary** Yes  
**E-mail**  
 jackie@sellingwithpride.com  
**Cell Number**  
**Fax Number**

**Professionals** (This section is not required.)

**License # \***  
 08010025223  
**License Type \***  
 MHIC Ind  
**Primary**  
 Yes

**Business Name**  
 GALLOWAY POOL SERVICES INC  
**First Name**      **Middle Name**      **Last Name**  
 STEVEN  
 GALLOWAY  
**Address Line 1**  
 3240 CORPORATE COUT  
**Address Line 2**  
 SUITE C  
**City**      **State**      **ZIP Code**  
 ELLICOTT CITY      MD      21042-0000  
**Phone 1**      **Phone 2**      **Fax**  
 4104425005           4104425005  
**E-mail**  
 INFO@GALLOWAYPOOLSERVICE.COM

**Applicant** (This section is not required.)

**Search**      **As Owner**      **As Lic. Prof**      **As Contact**

**Type \***  
 Applicant  
**Relationship**  
 Applicant  
**Primary**  
 Yes

**First Name**      **MI**      **Last Name**  
 STEVEN  
 GALLOWAY  
**Full Name**  
 STEVEN GALLOWAY  
**Organization Name**  
 GALLOWAY POOL SERVICES INC  
**Street Address**  
 3240 CORPORATE COUT  
**Address Line 2**  
 SUITE C  
**City**      **State**      **Zip Code**  
 ELLICOTT CITY      MD      21042-0000  
**Phone**      **Cell**      **Fax**  
 4104425005           4104425005  
**E-mail \***  
 INFO@GALLOWAYPOOLSERVICE.COM

**Addtl info**

**Est Construction Cost \***      **Housing Units \***      **Number of Buildings \***      **Public Owned**  
 110370      0      0      No

**Construction Type**  
 434 - Additions, Alterations and Conversions - Residential

**POOL INFORMATION**

**MISCELLANEOUS POOL INFORMATION**

**Capital Project-No Fee \***      **Capital Project Number**      **Fee Exempt \***      **Water Supply \***      **Sewage Disposal \***  
 Yes  No            Yes  No      Public      Private

**Existing Use \***      **Type of Pool or Spa \***      **Pool Safety Device \***      **Electrical Permit Number**      **Expiration Date**  
 SFD      In Ground Pool      Fence      E23005991      5/1/2024

**Related Records**

Showing 1-2 of 2


Permit Number	Record Type Alias	Status	Number	Street Name	Opened Date	Description
B23004400	Residential Pool or Spa Permit	Review In Process	11680	OLD FREDERICK	11/02/2023	SFD / INSTALL 18' X 46' INGROUND CONCRETE SWIMM
E23005991	Residential Electrical Miscellaneous Permit	Ready for Issuance	11680	OLD FREDERICK	11/02/2023	Bonding and wiring of an inground swimming pool



Submit      Cancel



PUBLIC WATER &  
PRIVATE SEPTIC

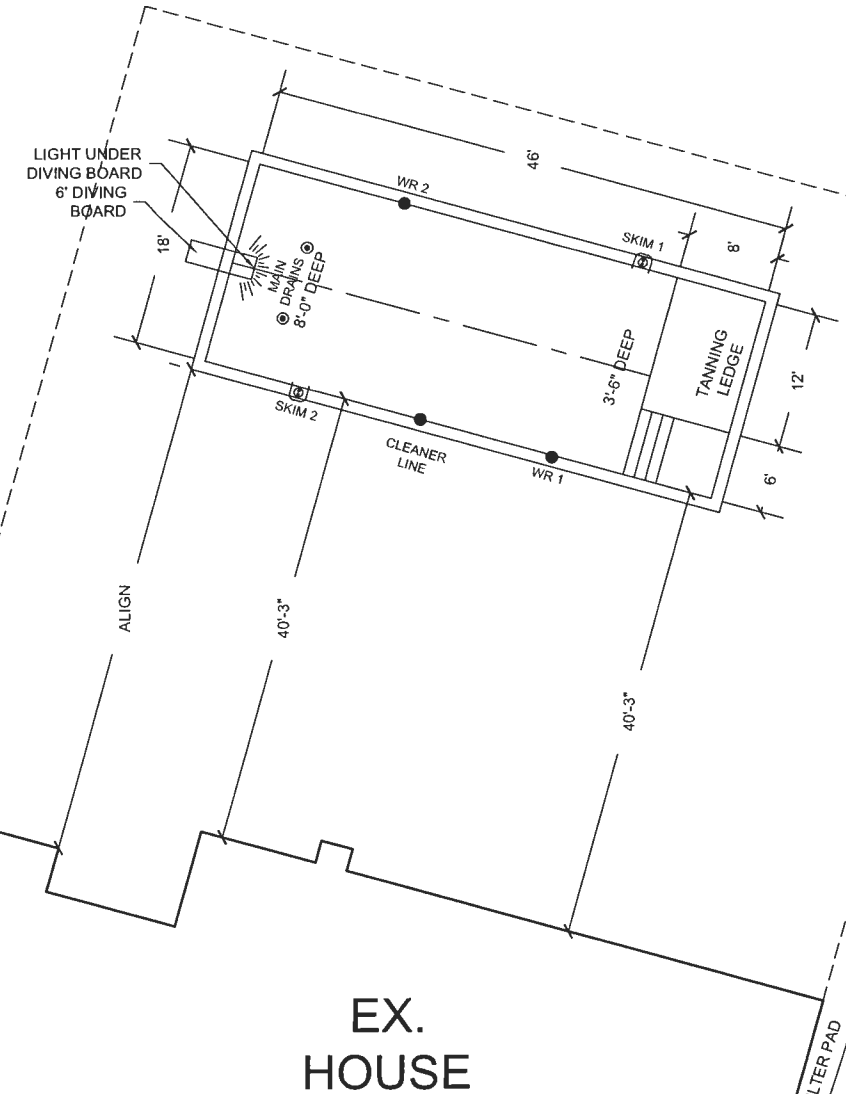

POOL DATA	
Pool Dimensions:	18' x 46'
Perimeter:	128' LF
Surface Area:	828 SF
Depth:	3.6' - 8'

JOB NOTES	
Property Owner:	Jasqueline Garber, Kenni Rosoff
Address:	11680 Old Frederick Rd. Marriottsville, MD 21104
Cell Phone:	**
Email:	**
Lot Number:	**
Subdivision:	0002
Tax Map:	10
Grid & Parcel:	Grid 74 Parcel 197
Tax Account Number:	290441
Election District:	3
Zoning:	Residential
Utilities:	*

No.	Revision/Issue	Date




3840 Corporate Ct.  
Suite C  
Ellicott City, MD 21042  
(P) 410-442-5005  
(F) 410-630-5085

**Garber Residence**  
11680 Old Frederick Rd.  
Marriottsville, MD 21104

DATE	11/01/23
SCALE	3/32"=1'-0"
FILE	PLAN VIEW

2 of 3

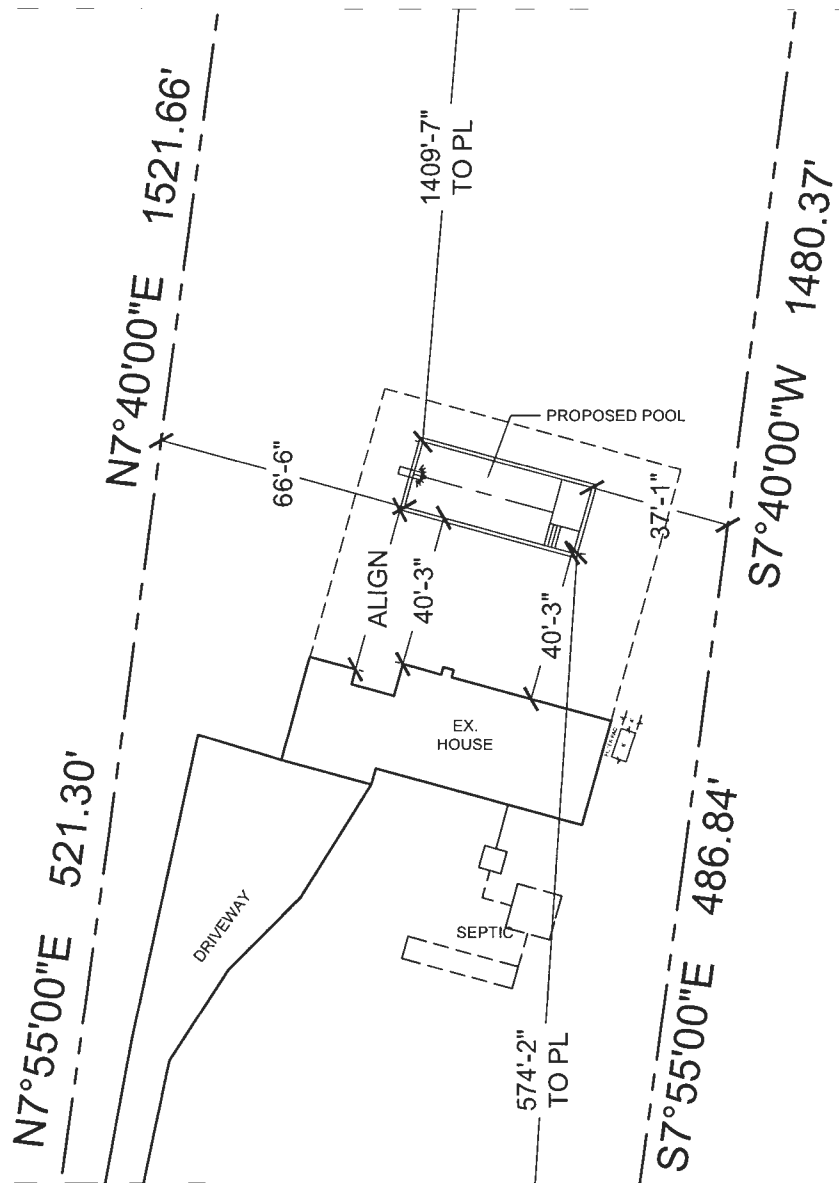

PUBLIC WATER &  
PRIVATE SEPTIC

No.	Revision/Issued	Date



3240 Corporate Ct.  
Suite C  
Ellicott City, MD 21104  
(P) 410-442-5005  
(F) 410-630-5083

**Garber Residence**  
11680 Old Frederick Rd.  
Marriottsville, MD 21104

**POOL DATA**

Pool Dimensions:	18' x 46'
Perimeter:	128' LF
Surface Area:	828 SF
Depth:	3.6' - 8'

**JOB NOTES**


Property Owner: Jacqueline Garber, Kenni Rosoff  
Address: 11680 Old Frederick Rd.  
Marriottsville, MD 21104  
Cell Phone: \*\*  
Email: \*\*  
Lot Number: \*\*  
Subdivision: 0002  
Tax Map: 10  
Grid & Parcel: Grid 14 Parcel 197  
Tax Account Number: 290441  
Election District: 3  
Zoning: Residential  
Utilities: \*

DATE 11/01/23

SCALE 1/32"=1'-0"

TITLE SITE PLAN

NO. 1 of 3

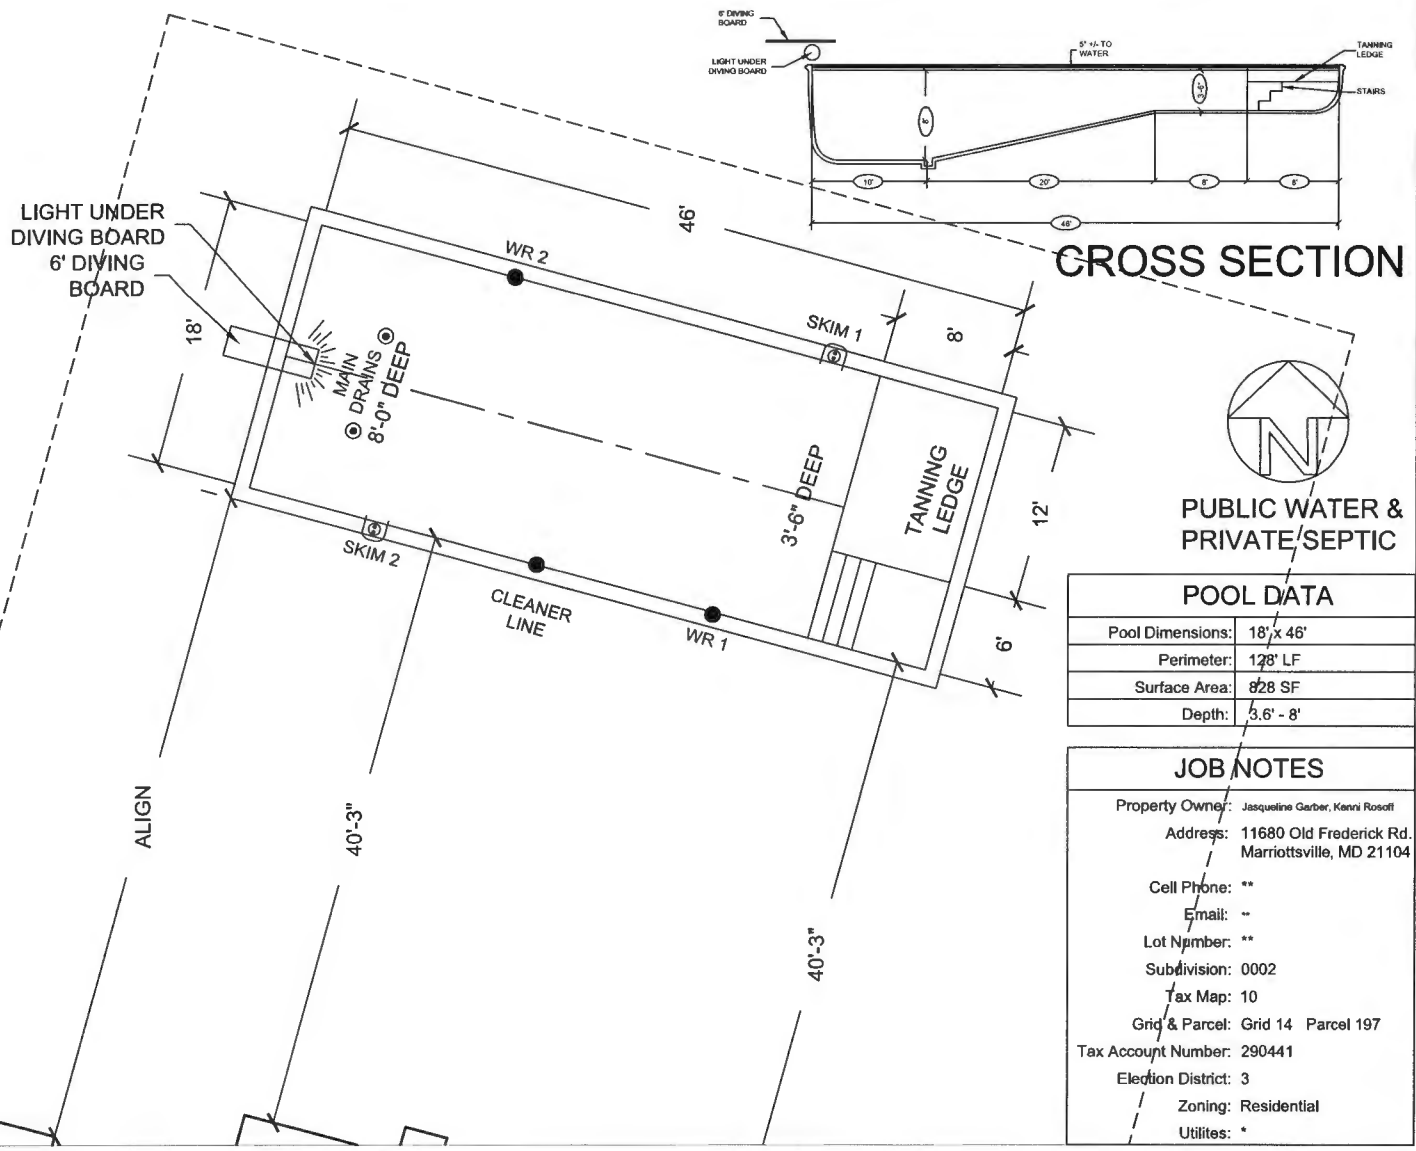

No.	Revision/Name	Date

**Galloway Pool Service**  
 5840 Corporate Ct.  
 Suite C  
 Ellicott City, MD 21044  
 (P) 410-448-5005  
 (F) 410-630-5085

**Garber Residence**  
 11680 Old Frederick Rd.  
 Marriottsville, MD 21104

DATE: 11/01/23  
 SCALE: 1/8"=1'-0"  
 TITLE: EXCAVATION PLAN

3 of 3

**CROSS SECTION**

**POOL DATA**

Pool Dimensions:	18' x 46'
Perimeter:	128' LF
Surface Area:	828 SF
Depth:	3.6' - 8'

**JOB NOTES**

Property Owner: Jasqueline Garber, Kenni Rosoff  
 Address: 11680 Old Frederick Rd.  
 Marriottsville, MD 21104

Cell Phone: \*\*  
 Email: \*\*  
 Lot Number: \*\*  
 Subdivision: 0002  
 Tax Map: 10  
 Grid & Parcel: Grid 14 Parcel 197  
 Tax Account Number: 290441  
 Election District: 3  
 Zoning: Residential  
 Utilities: \*



PUBLIC WATER &  
 PRIVATE/SEPTIC