


TYPICAL WALL SECTION

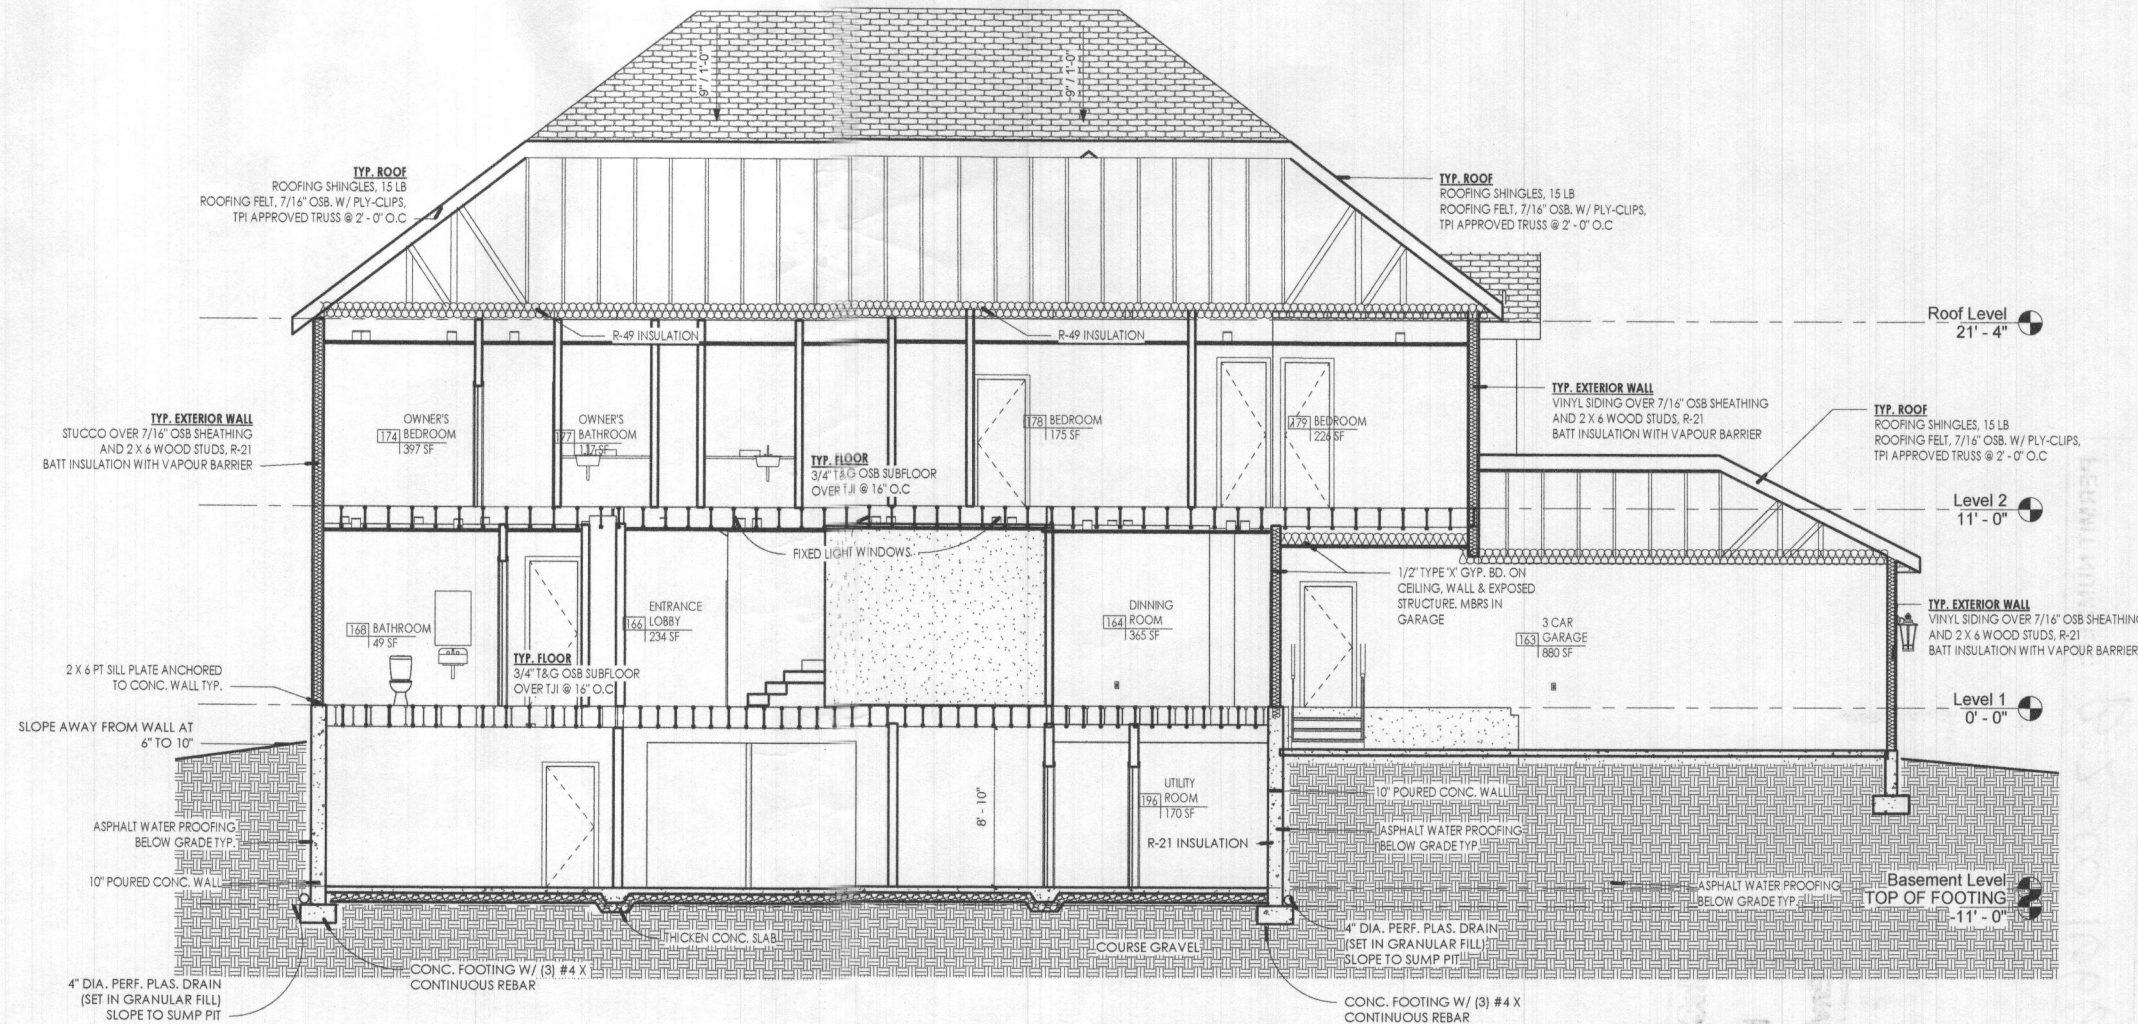

BUILDING SECTION

1/4" = 1' - 0" TYPICAL WALL SECTION

PRIVATE RESIDENTIAL HOME
 3190 DAISY ROAD, WOODBINE
 MD 21797

COPYRIGHTED PROACTIVE DESIGN + BUILDING SYSTEMS, INC. 2021



PROACTIVE DESIGN + BUILDING SYSTEMS INC.
 6505 LIBERTY ROAD, BALTIMORE, MARYLAND 21207
 P: (443) 200-3107
 (443) 228-8700
 F: (443) 438-0148
 EMAIL: INFO@PROACTIVEDBS.COM
 WEB SITE: WWW.PROACTIVEDBS.COM

STRUCTURAL ENGINEER
 AST CONSULTANT INC.
 7894 JAMES AVENUE,
 ELLICOTT CITY, MD 21043
 TEL: (410) 488-2402

CIVIL ENGINEERS
 FREDERICK, SEIBERT & ASSOCIATES, INC.
 128 S. POTOMAC ST., HAGERSTOWN MD 21740
 TEL: (301) 791-3650
 EMAIL: AHAGER@FSA-INC.COM



Seal:
 PROFESSIONAL CERTIFICATION. I HEREBY CERTIFY THAT THESE DOCUMENTS WERE PREPARED OR APPROVED BY ME, AND THAT I AM DULY LICENSED (PROFESSIONAL ARCHITECT) UNDER THE LAWS OF THE STATE OF MARYLAND.
 LICENSE No. 16652, EXPIRATION DATE: OCT. 2024.

Job No:	22006	
Drawn by:	Author	
Checked by:	Checker	
Date:	04/21/2023	
No.	Description	Date

BUILDING SECTION

PERMIT SET

Sheet No.

A112