

App 2/9/2021

Menu Save Reset Cancel Help

Record Detail \* (This section is required.)

Permit Type	Permit Number	Opened Date
Building/Residential/Misc/Pool Spa	B21000329	02/07/2021
Description of Work		
SFD/ INSTALL A 20' X 40' INGROUND CONCRETE SWIMMING POOL WITH FENCE TO CODE, FILLED BY TRUCK		

check spelling

Address \* (This section is required.)

Search Reset Clear Get Parcel & Owner

Street #	Street Name	Street Type	
5419	HARRIS FARM	LN	
Unit Type	Unit #	X Coordinate	Y Coordinate
--Select--		-76.9777	39.22233
City	State	Zip Code	Primary
CLARKSVILLE	MD	21029	Yes

Parcel \* (This section is required.)

Search Reset Clear Get Address & Owner

GIS ID *	Parcel	Parcel Area	Land Value	Improved Value	Exemption Value	Plan Area
878618	275	2.35	288500	574300	285800	RURAL
Legal Description						
IMPSPAR 3-A 2.350 AR[ ]5419 HARRIS FARM LN[ ]CLARKSVILLE						

check spelling

Block	Lot	Census Tract	Council Dist	Inspection Dist	Supervisor Dist	Map #	DAP Zone
	P-3A	605101	5				
Plan Area	State Tax Id	Subdivision Name					
	1405375452						
Section	Area	Tax Map					
		28					
Grid	Zoning District	ADC Map					
28-21	RR-DEO	4933-D5					
SDP No.	Final Plan No.	WP File No.					
Record Plat No.	WS Contract No.	FDP No.	Primary				
			Yes				
Owner Occupied	Year Built	Historic District					
<input type="radio"/> Yes <input type="radio"/> No	1977	<input type="radio"/> Yes <input checked="" type="radio"/> No					
Historic District Registry No.	Stat Area	Flood Plain					
	5-04A	<input type="radio"/> Yes <input checked="" type="radio"/> No					
Building No							

Owner \* (This section is required.)

Search Reset Clear

Name *	PREISINGER BRADLEY W	
Address Line 1	5419 HARRIS FARM LN	
Address Line 2		
Address Line 3		
Mail City	Mail State	Mail Zip Code
CLARKSVILLE	MD	21032
Phone	Primary	
443-744-2622	Yes	
E-mail	jekdesignanddrafting@gmail.com	
Cell Number	Fax Number	

[Empty input fields]

Professionals (This section is not required.)

Search Reset Clear

License # *	Business Name		
08050120130	ATLANTIC POOLS INC		
License Type *	First Name	Middle Name	Last Name
MHIC Co	DAVID		BOYKO
Primary	Address Line 1		
No	15675 UNION CHAPEL ROAD		
	Address Line 2		
	City	State	ZIP Code
	WOODBINE	MD	21797-0000
	Phone 1	Phone 2	Fax
	4438120167		3018294770
	E-mail		
	DBOYKO@ATLANTICPOOLS.NET		

Applicant (This section is not required.)

Search As Owner As Lic. Prof As Contact

Type *	First Name	MI	Last Name
Applicant	JOHN		Krawczyk
Relationship	Full Name		
--Select--			
Primary	Organization Name		
Yes			
	Street Address		
	1016 Joyce Drive		
	Address Line 2		
	City	State	Zip Code
	Crownsville	Maryland	21032
	Phone	Cell	Fax
	4437442622		3018294770
	E-mail *		
	jkraw3@comcast.net		

Addtl Info

Est Construction Cost *	Housing Units *	Number of Buildings *	Public Owned
40000	0	0	No
Construction Type	--Select--		

POOL INFORMATION



MISCELLANEOUS POOL INFORMATION

Capital Project-No Fee *	Capital Project Number	Fee Exempt *	Water Supply *	Sewage Disposal *
<input type="radio"/> Yes <input checked="" type="radio"/> No		<input type="radio"/> Yes <input checked="" type="radio"/> No	Private	Private
Existing Use	Type of Pool or Spa *	Electrical Permit Number	Expiration Date	
SFD	In Ground Pool		8/7/2021	

PAYMENT INFORMATION


Check 1	Payee 1	SAP Doc No	SAP Entered

Submit Cancel

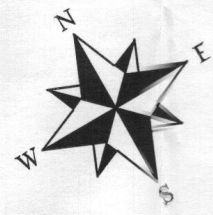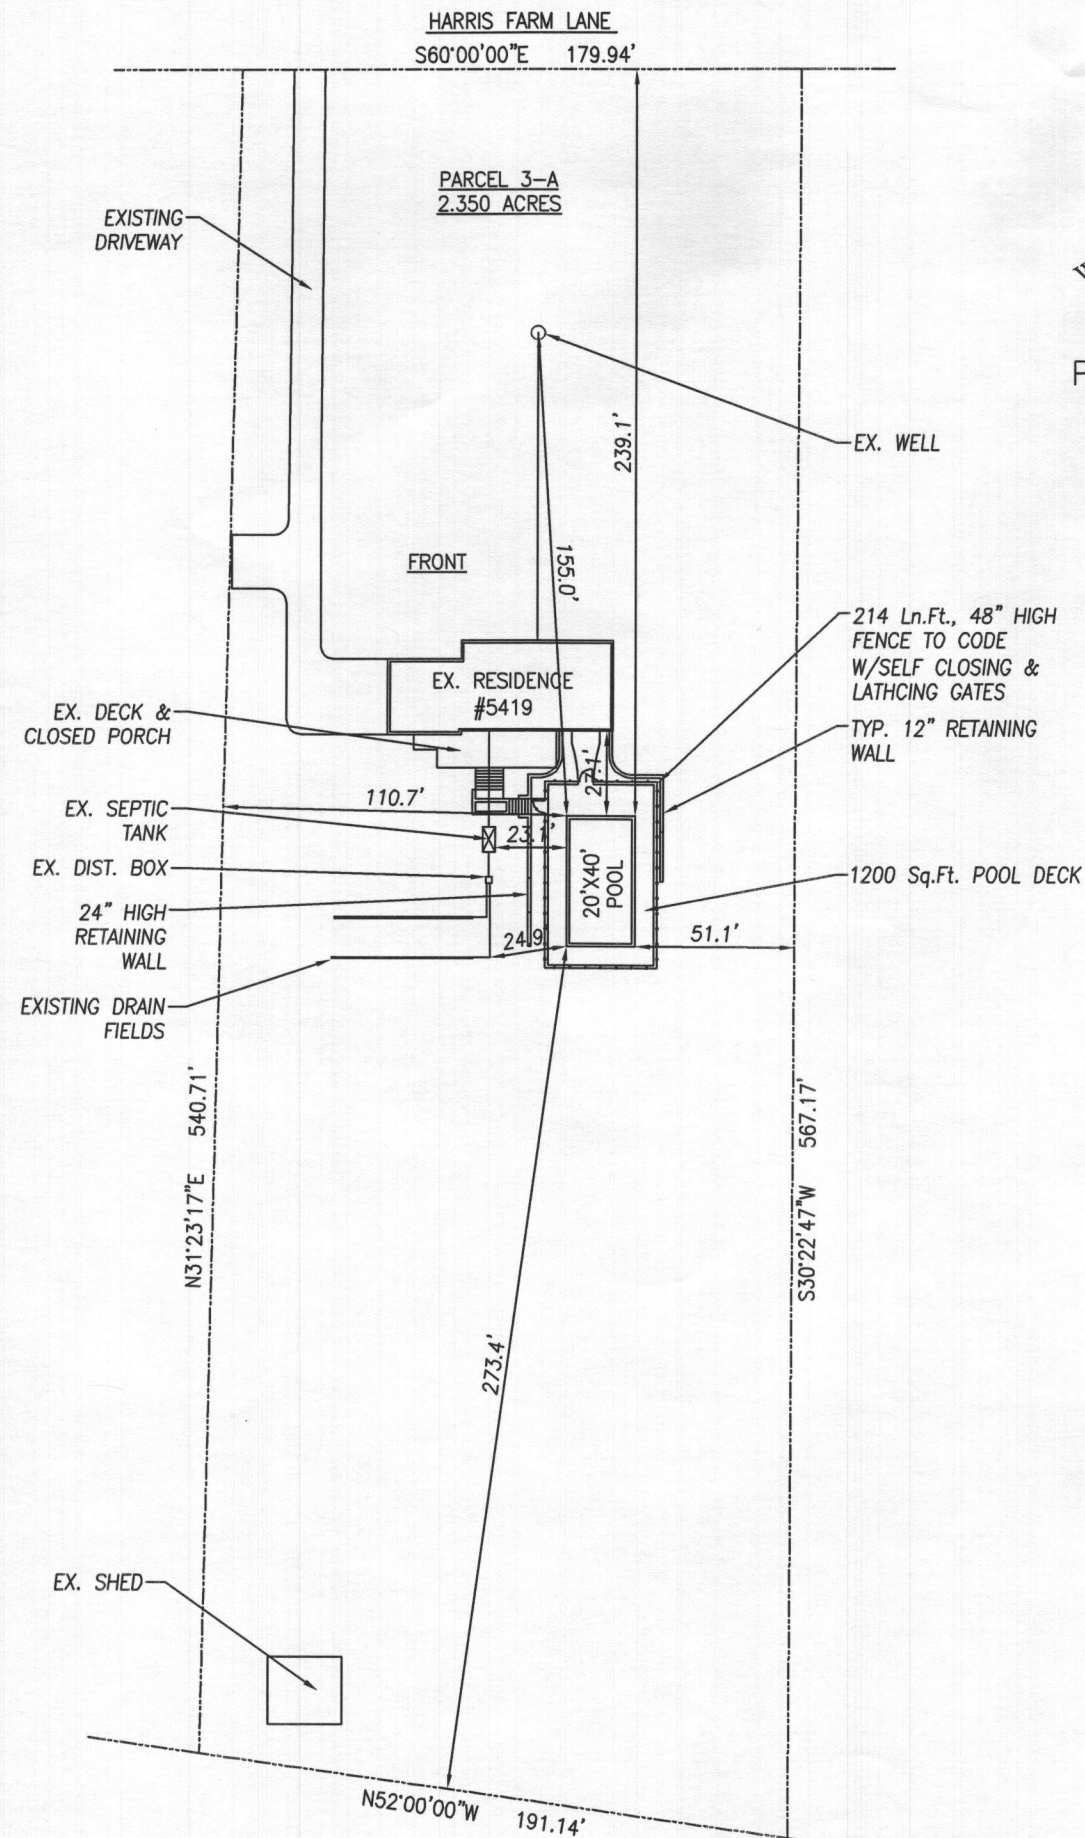

PRIVATE WELL & SEPTIC

VICINITY MAP

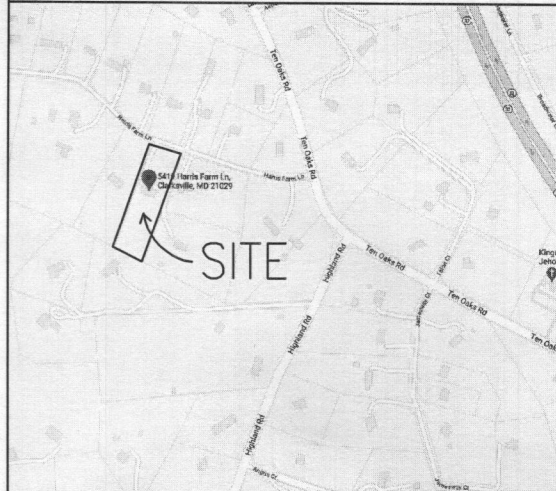

DIRECTIONS TO SITE

I-95 TO RT-32 WEST. FOLLOW TO AN EXIT ONTO RT-108, WEST. FOLLOW ACROSS OVERPASS, KEEP RIGHT AND MAKE R/T ON TEN OAKS ROAD. FOLLOW TO RT-70 TO EXIT ONTO I-97 SOUTH. FOLLOW TO R/T ON UNION CHAPEL ROAD. FOLLOW TO L/T ON BUCKS RUN DRIVE. FOLLOW PAST HIGHLAND ROAD INTERSECTION AND TURN LEFT ONTO HARRIS FARM ROAD. FOLLOW TO SITE ON THE LEFT. 5419 HARRIS FARM LAND.

POOL DATA

DIMENSIONS	20'-0" X 40'-0" RECT.
PERIMETER	120 Ln.Ft.
SURFACE AREA	800 Sq.Ft.
GALLONAGE	35,000 Gallons
DEPTHS	3'-6" TO 5'-0" TO 8'-6"
FILTER RATE	73 GPM
TURNOVER TIME	8 HOURS
POOL DECK AREA	1200 Sq.Ft.

JOB NOTES

PROPERTY OWNER: BRADLEY & JAMIE PRESINGER  
 PROPERTY OWNER ADDRESS: 5419 HARRIS FARM LANE  
 CLARKSVILLE, MD 21029

HOME PHONE:  
 OFFICE PHONE:  
 CELL PHONE:

LOT NUMBER: PARCEL 3-A  
 SUBDIVISION NAME:  
 TAX MAP: TAX MAP 28  
 GRID & PARCEL: GRID 21, PARCEL 275  
 TAX ACCOUNT NUMBER: 375452

ELECTION DISTRICT: 5  
 ZONING:  
 UTILITIES: PRIVATE WELL & SEPTIC

SITE PLAN

REVISIONS

---



---



---

P.O. Box 148 • Mt. Airy, Maryland 21771  
 Office: 301-829-4004 • Fax: 301-829-4770  
 Toll Free: 866-757-POOL

**Presinger Residence**  
 5419 Harris Farm Lane  
 Clarksville, MD 21029  
 5th Election District, Howard County

Date: 2/4/2021

Scale: 1"=60'

Drawn: JEK

Job: ATL2021-0143

Sheet: 1 Of: 1