

+ Placed on hold 9/18/20 until septic sys. has been installed & septic plan reviewed. - H.O.

Menu Save Reset Cancel Help

Record Detail * (This section is required.)

Permit Type	Permit Number	Opened Date
Building/Residential/Misc/Tanks	B20003134	09/17/2020
Description of Work		
SFD/ INSTALL (1) 1,000 GALLON UNDERGROUND PROPANE TANK		

check spelling

Address * (This section is required.)

Search Reset Clear Get Parcel & Owner

Street #	Street Name	Street Type	
12241	MAYAPPLE	DR	
Unit Type	Unit #	X Coordinate	Y Coordinate
--Select--		-76.93819	39.34126
City	State	Zip Code	Primary
MARRIOTTSVILLE	MD	21104	Yes

Approved 11/10/20

Parcel * (This section is required.)

Search Reset Clear Get Address & Owner

GIS ID *	Parcel	Parcel Area	Land Value	Improved Value	Exemption Value	Plan Area
11059556	66	0	0	0	0	RURAL
Legal Description						

check spelling

Block	Lot	Census Tract	Council Dist	Inspection Dist	Supervisor Dist	Map #	DAP Zone
	32	603000	5				
Plan Area	State Tax Id	Subdivision Name					
		Walker Meadows					
Section	Area	Tax Map					
		9					
Grid	Zoning District	ADC Map					
9-6	RR-DEO	4693-K6					
SDP No.	Final Plan No.	WP File No.					
	ECP-15-078						
Record Plat No.	WS Contract No.	FDP No.	Primary				
24974-2497			Yes				
Owner Occupied	Year Built	Historic District					
<input type="radio"/> Yes <input type="radio"/> No		<input type="radio"/> Yes <input checked="" type="radio"/> No					
Historic District Registry No.	Stat Area	Flood Plain					
	3-01	<input type="radio"/> Yes <input checked="" type="radio"/> No					
Building No							

Owner * (This section is required.)

Search Reset Clear

Name *
 ESC WALKER MEADOWS LC

Address Line 1
 1355 BEVERLY RD

Address Line 2

Address Line 3

Mail City **Mail State** **Mail Zip Code**
 MCLEAN MD 22101

Phone **Primary**
 443-810-7514 Yes

E-mail

Cell Number **Fax Number**

Professionals (This section is not required.)

Search Reset Clear

License # * **Business Name**
 20100081215 AIR GAS

License Type * **First Name** **Middle Name** **Last Name**
 Propane Gs DENNIS FEAGA

Primary **Address Line 1**
 Yes 6750 MACLEAN DRIVE STE B

Address Line 2
 1625 HENRYTON RD

City **State** **ZIP Code**
 GLEN BURNIE MD 210600000

Phone 1 **Phone 2** **Fax**
 4104425623 4104425623

E-mail

Applicant (This section is not required.)

Search As Owner As Lic. Prof As Contact

Type * **First Name** **MI** **Last Name**
 Applicant MICHELLE CLANCY

Relationship **Full Name**
 Applicant MICHELLE CLANCY

Primary **Organization Name**
 Yes APPLIED & APPROVED PERMITS LLC

Street Address
 P.O. BOX 310

Address Line 2

City **State** **Zip Code**
 PERRY HALL MD 21128

Phone **Cell** **Fax**
 443-340-1229

E-mail *
 MICHELLE@APPLIEDANDAPPROVED.COM

Addtl Info

Est Construction Cost *	Housing Units *	Number of Buildings *	Public Owned
3000	0	0	No
Construction Type			
329 - Structures Other Than Buildings (Retaining Walls/Tents)			

TANK INFORMATION

RESIDENTIAL TANK INFORMATION

Capital Project-No Fee *	Capital Project Number	Fee Exempt *	Roadside Tree Project Permit *	Roadside Tree Permit #
<input type="radio"/> Yes <input checked="" type="radio"/> No		<input type="radio"/> Yes <input checked="" type="radio"/> No	<input type="radio"/> Yes <input checked="" type="radio"/> No	
Existing Use	Number of Tanks Installed *	Number of Tanks Removed *		
SFD	1	0		
Water Supply	Sewage Disposal	Expiration Date	Relocate Existing Tank *	
Private	Private	3/17/2021	0	

PAYMENT INFORMATION

Check 1	Payee 1	Check 2	Payee 2	SAP Doc No	SAP Entered

Related Records

1

Permit Number	Record Type Alias	Status	Number	Street Name	Opened Date	Description
B20002629	Residential New Single Family Dwelling Permit	Review In Process	12241	MAYAPPLE	08/06/2020	SFD/ MODI
E20004134	Residential Electrical New Home Permit	Issued	12241	MAYAPPLE	09/16/2020	New single
P20003226	Residential New Plumbing Permit	Incomplete	12241	MAYAPPLE	08/27/2020	NEW SFD/
B20003134	Residential Tank Permit	Pending Review	12241	MAYAPPLE	09/17/2020	SFD/ INST,

1

< >

Submit Cancel

Oswald, Hank

From: Oswald, Hank
Sent: Friday, September 18, 2020 9:49 AM
To: 'MICHELLE@APPLIEDANDAPPROVED.COM'
Subject: B20003134_12241 Mayapple Drive_UP Tank

Hi Michelle:

This tank permit (B20003134) is being placed on hold until the septic system has been installed. Please note, the proposed location of the U.P. Tank is located too close to the well box. Every effort must be made to meet the 100 foot setback. Once the septic system has been installed, please make sure the well and septic components are accurately shown on the plan.

Should you have any questions, please don't hesitate to ask.

Best Regards,


Hank

Hank Oswald, L.E.H.S.
Howard County Health Department
Bureau of Environmental Health
Well & Septic Program
8930 Stanford Boulevard
Columbia, MD 21045
(410) 313 - 1786
hoswald@howardcountymd.gov

*on hold - robert
has file -*

EH - Plans - 20.09.2020


MAYAPPLE DRIVE

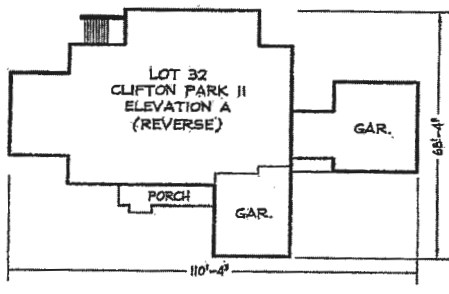

DRAWING LEGEND

- LIMIT OF DISTURBANCE
- SF — SF PROPOSED SILT FENCE
- SSF — SSF PROPOSED SUPER SILT FENCE
- [SCE] STABILIZED CONSTRUCTION ENTRANCE
- [M-6] MICRO-BIORETENTION
- [T] TRANSFORMER
- [SEPTIC] SEPTIC RESERVE AREA
- [DWELL] DRY WELL
- [TEMP STOCKPILE] TEMPORARY STOCKPILE

Approved for
 LP tank B20003174
 RBT 11/10/20

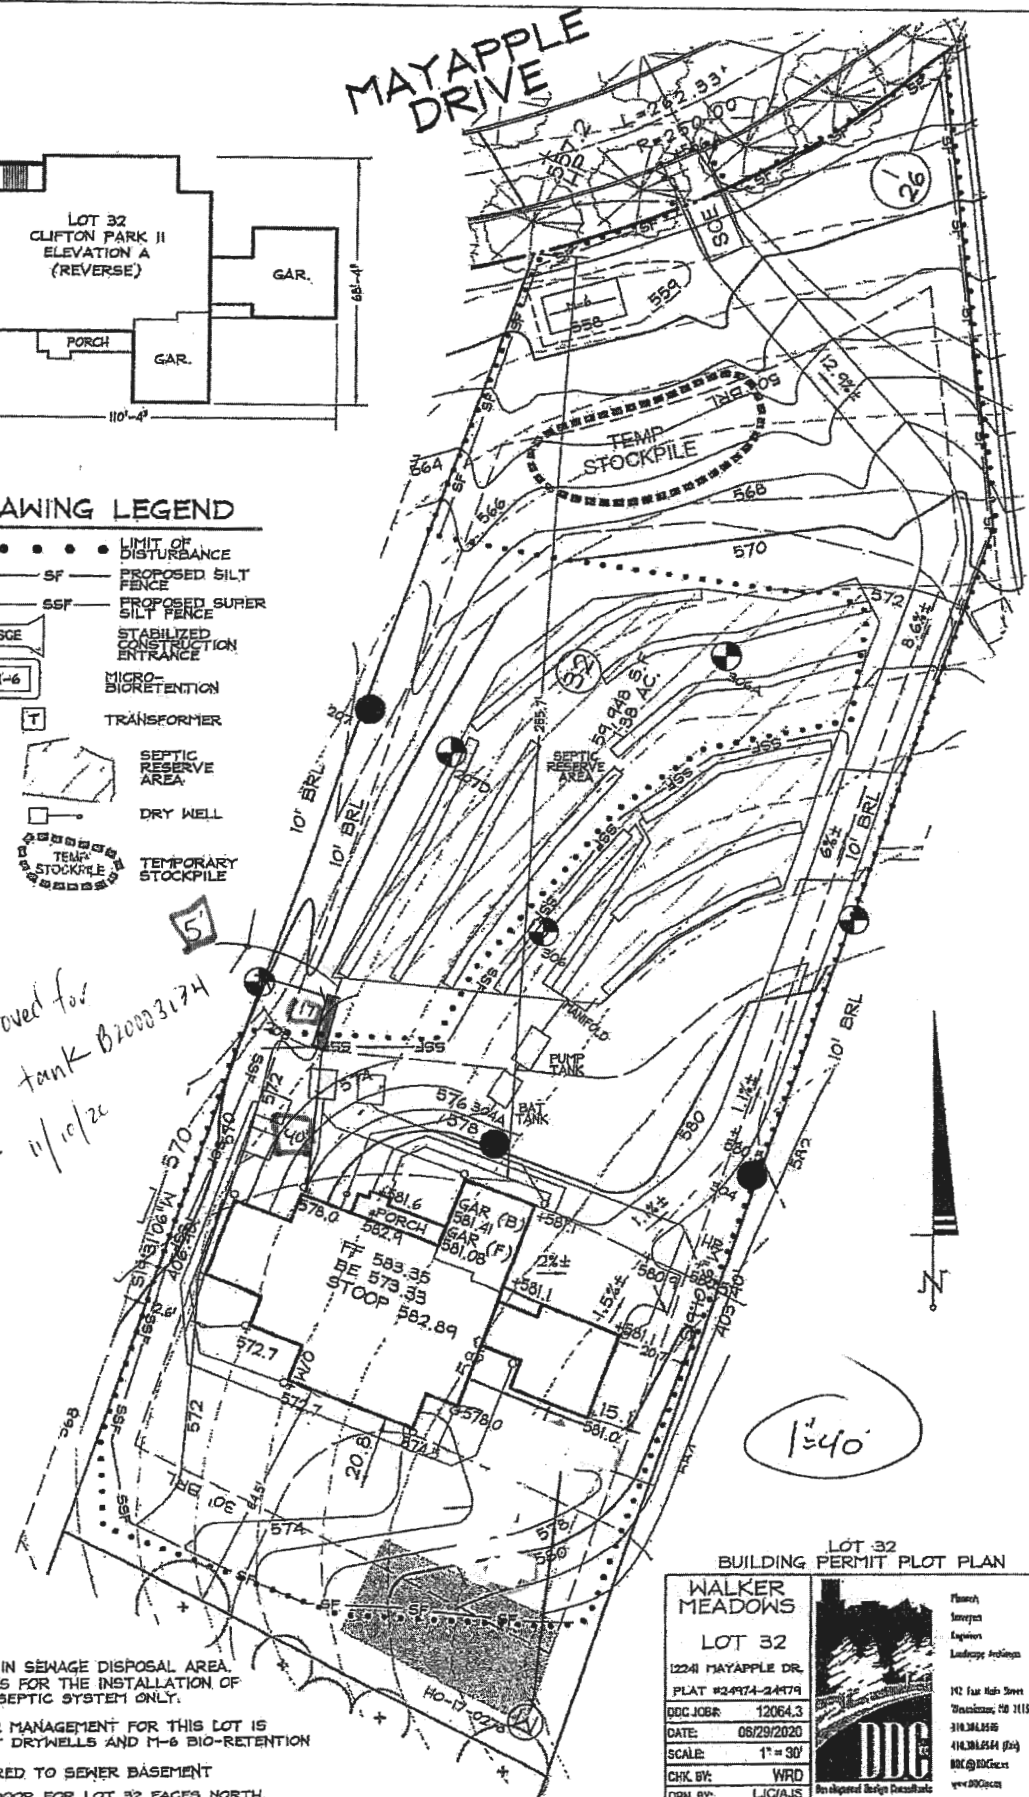

1:40

1000 GAR WALKER MEADOWS

NO GRADING IN SEWAGE DISPOSAL AREA. LOD SHOWN IS FOR THE INSTALLATION OF THE INITIAL SEPTIC SYSTEM ONLY.

STORMWATER MANAGEMENT FOR THIS LOT IS PROVIDED BY DRYWELLS AND M-6 BIO-RETENTION

PUMP REQUIRED TO SEWER BASEMENT

THE FRONT DOOR FOR LOT 32 FACES NORTH.

LOT 32 BUILDING PERMIT PLOT PLAN

WALKER MEADOWS

LOT 32
 12241 MAYAPPLE DR.
 PLAT #24974-2479
 DDC JOB#: 12064.3
 DATE: 08/29/2020
 SCALE: 1" = 30'
 CHK BY: WRD
 DRN BY: LICALS

Planter
 Irrigation
 Lightings
 Landscape Arching

142 East Main Street
 Winchester, MA 01890
 318.348.8586
 414.384.8544 (fax)
 DDC@DDC.com
 www.DDC.com

DDC
 Design Development