

Menu Refine Search GIS Help My Filters

Showing 1 of 1

<input type="checkbox"/> Permit #	Status	Record Type Alias	Street #	Street Name	Type	Unit Type	Unit #	City
<input type="checkbox"/> B23001124	Review In Process	Residential Pavilion Permit	2034	DROVERS	LN			COOKS'


Page of 1

Approved Septic System Plan
 Howard County Health Department
DBernard 5-3-23
 Signature Date

WS - Drovers Lane - 2034 - building
 5Pg


PAVILION AT HOUSE (#1)

EXISTING HOUSE

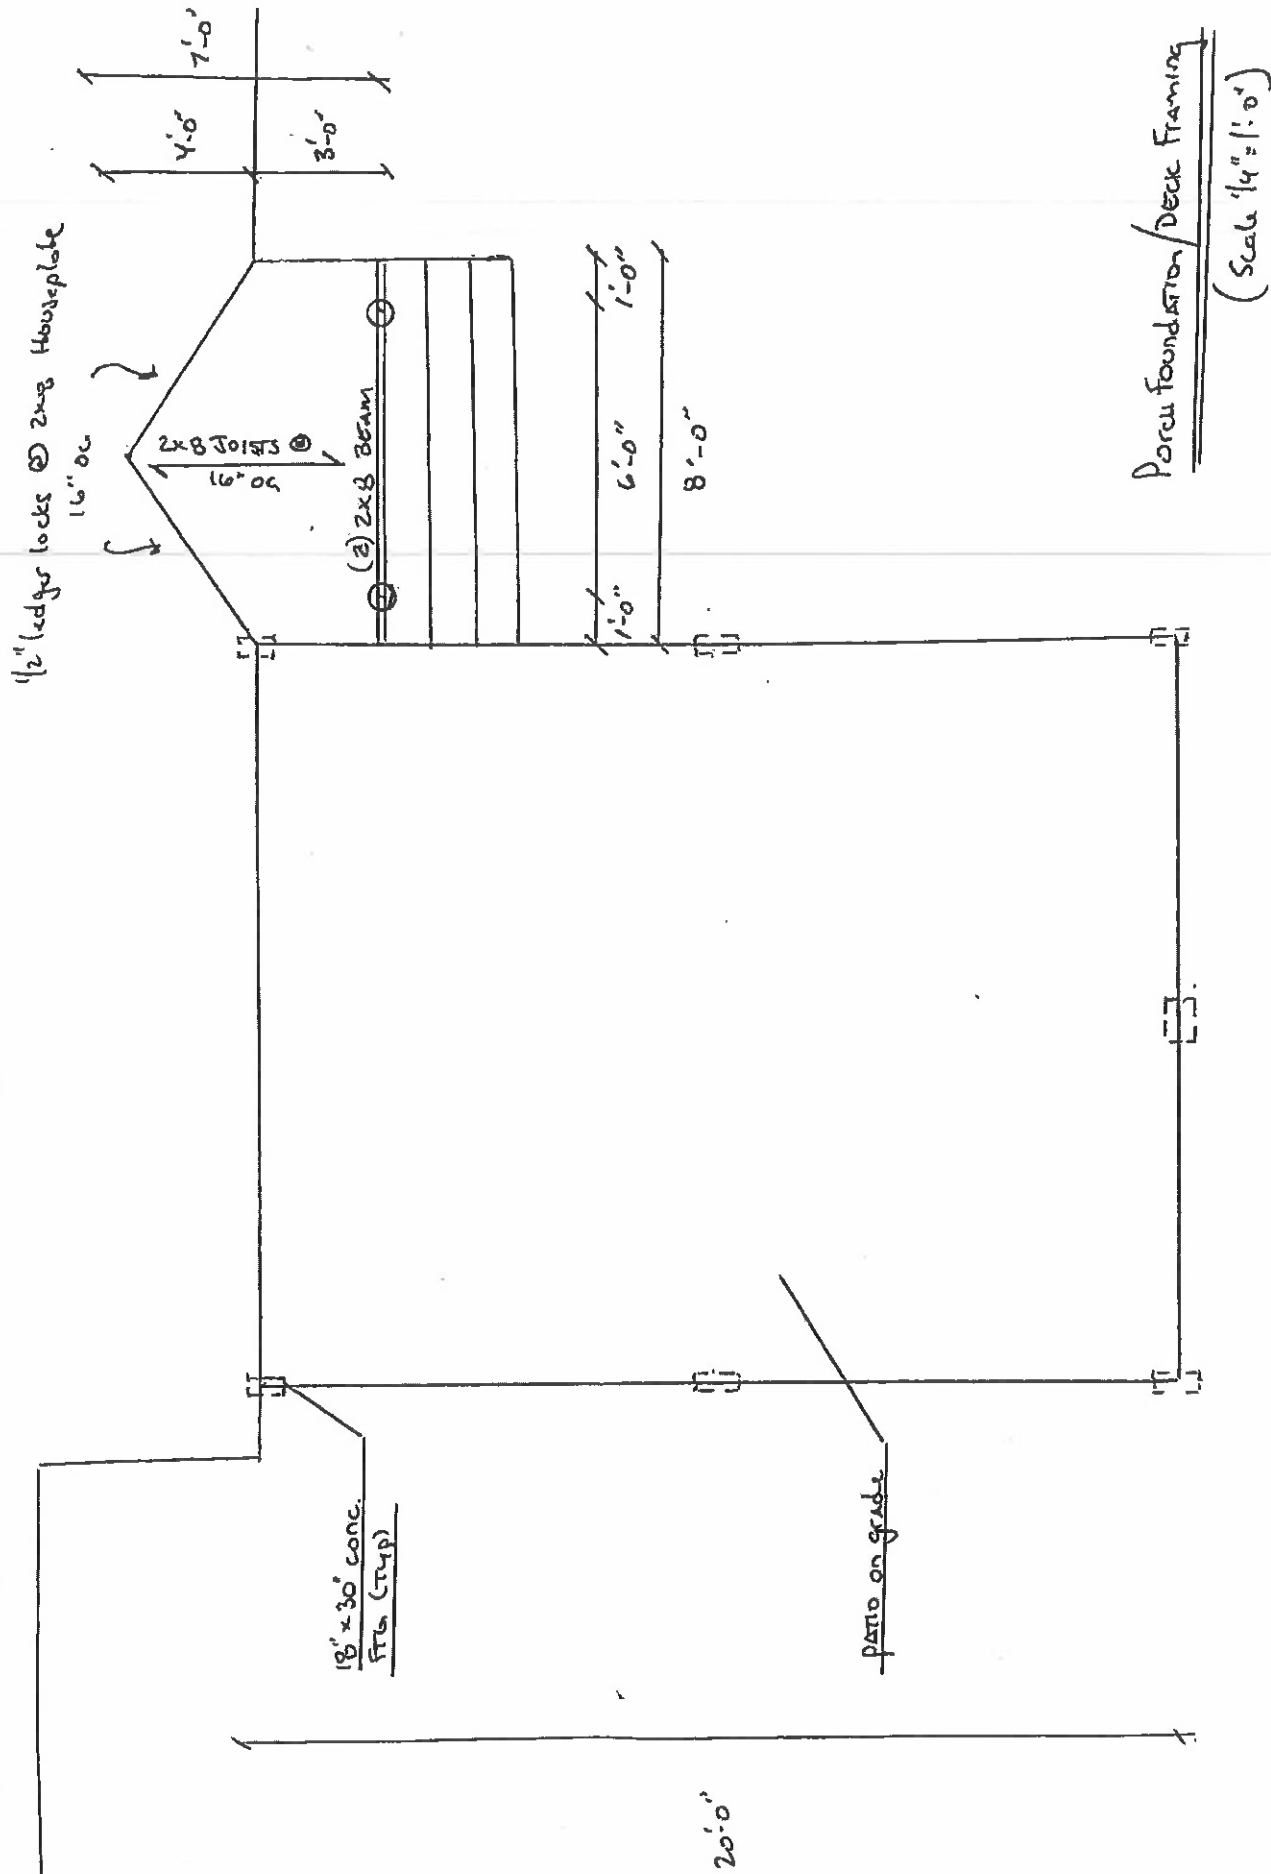

PAVILION AT HOUSE (#1)

EXISTING HOUSE

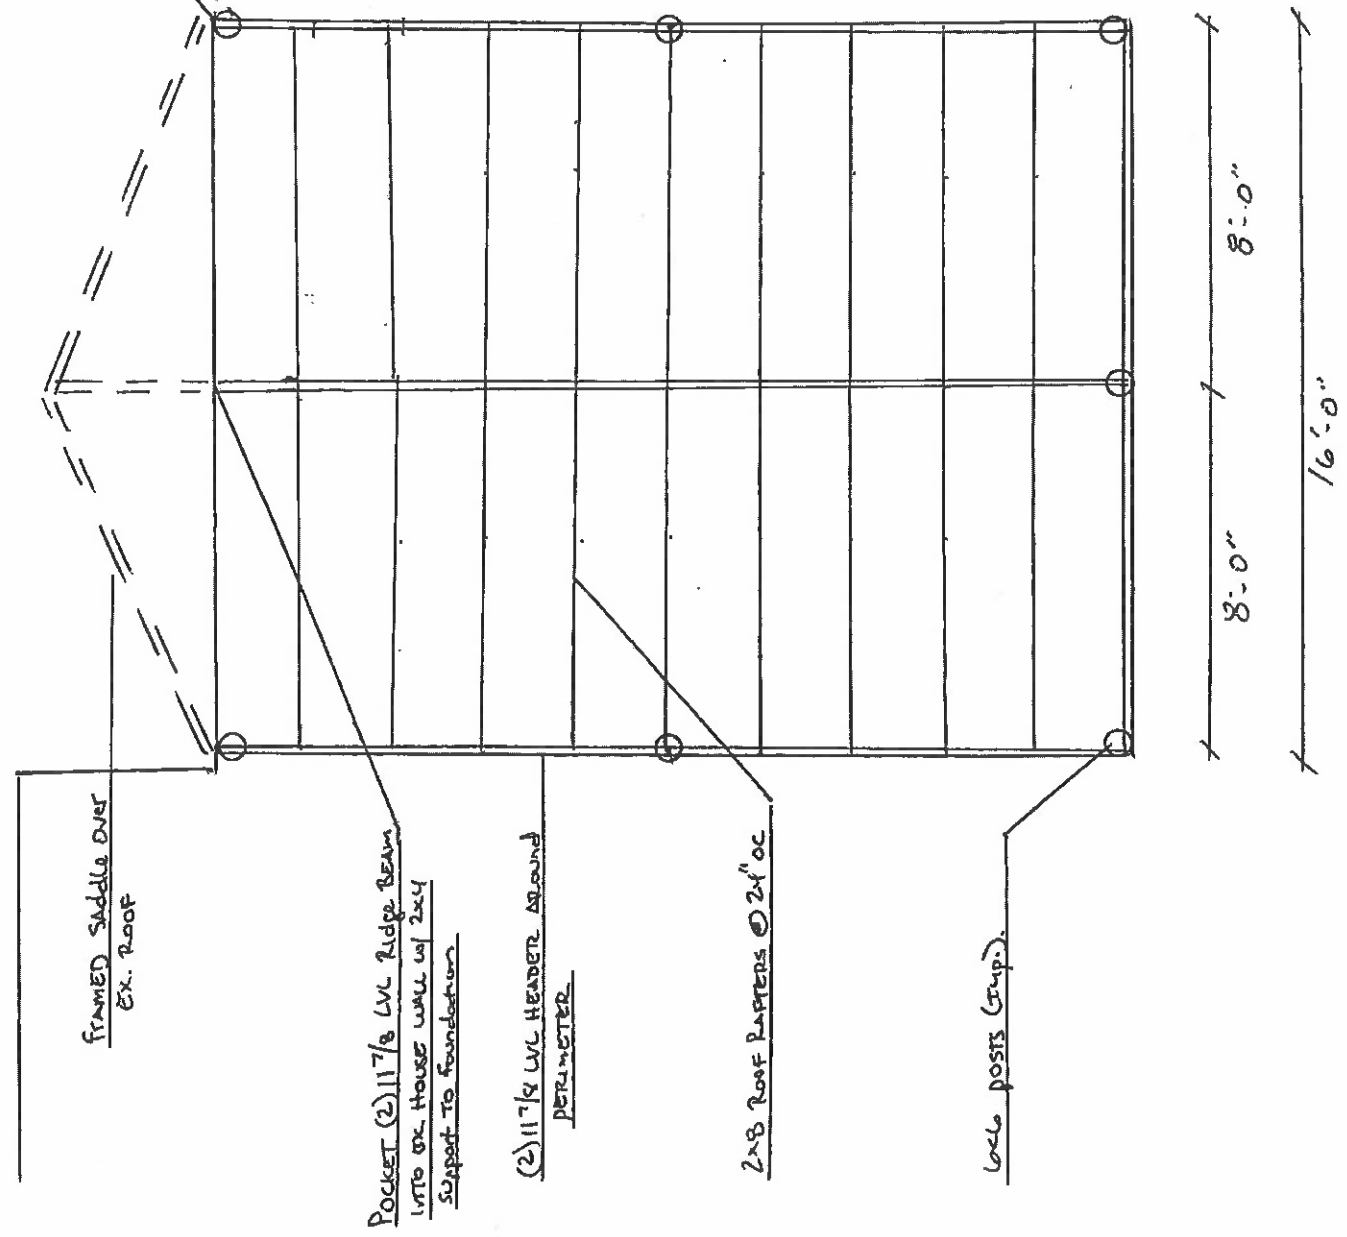

FRAMED SADDLE OVER EX. ROOF


POCKET (2) 11 7/8 LVL RIDGE BEAM INTO EX. HOUSE WALL w/ 2x4 SUPPORT TO FOUNDATION

(2) 11 7/4 LVL HEADERS AROUND PERIMETER

2x8 ROOF RAFTERS @ 24" OC


WALK POSTS (TRIP)

8'-0"
16'-0"
8'-0"

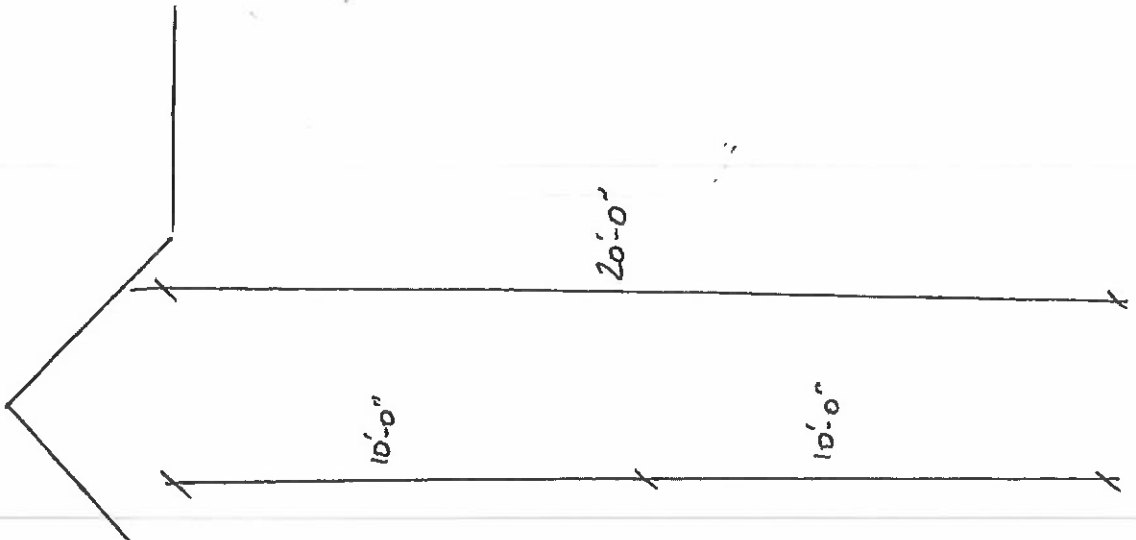

Roof Framing Plan (Scale 1/4"=1'-0")

Pavilion at Hoose (#1)

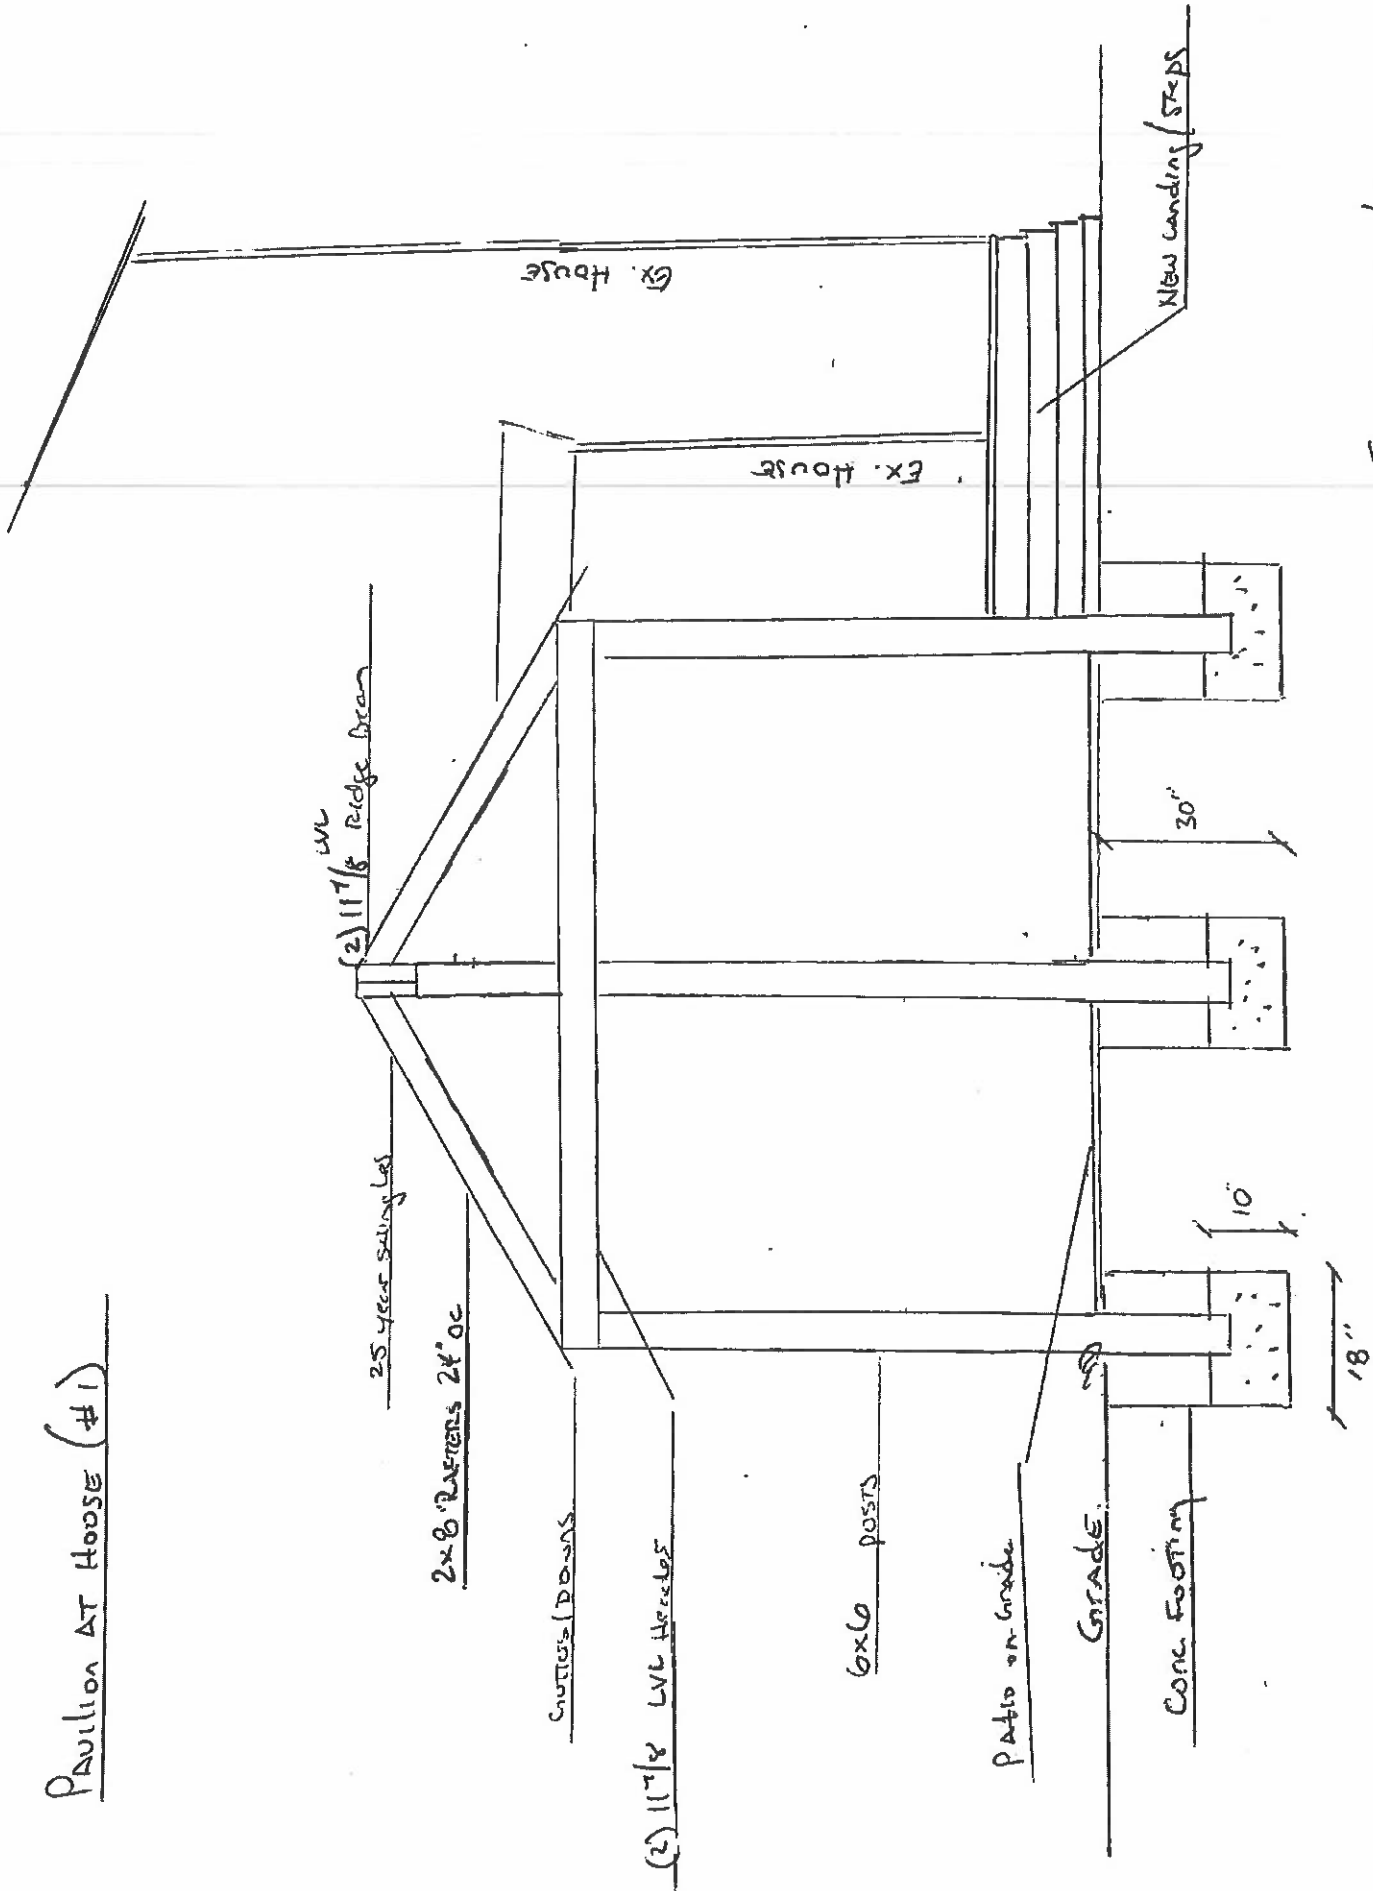

(2) 11 7/8 LVL Headers

25 year service life

2x8 RAFTERS 24" OC

CUTTING DOORS

(2) 11 7/8 LVL Headers

6x6 posts

Patio on grade

GRADE

CONC FOOTING

New landing / steps

Ex. House

S. House


30"

10"


18"

FRONT SECTION / ELEVATION
(No scale)

Free-standing Pavilion (#2)

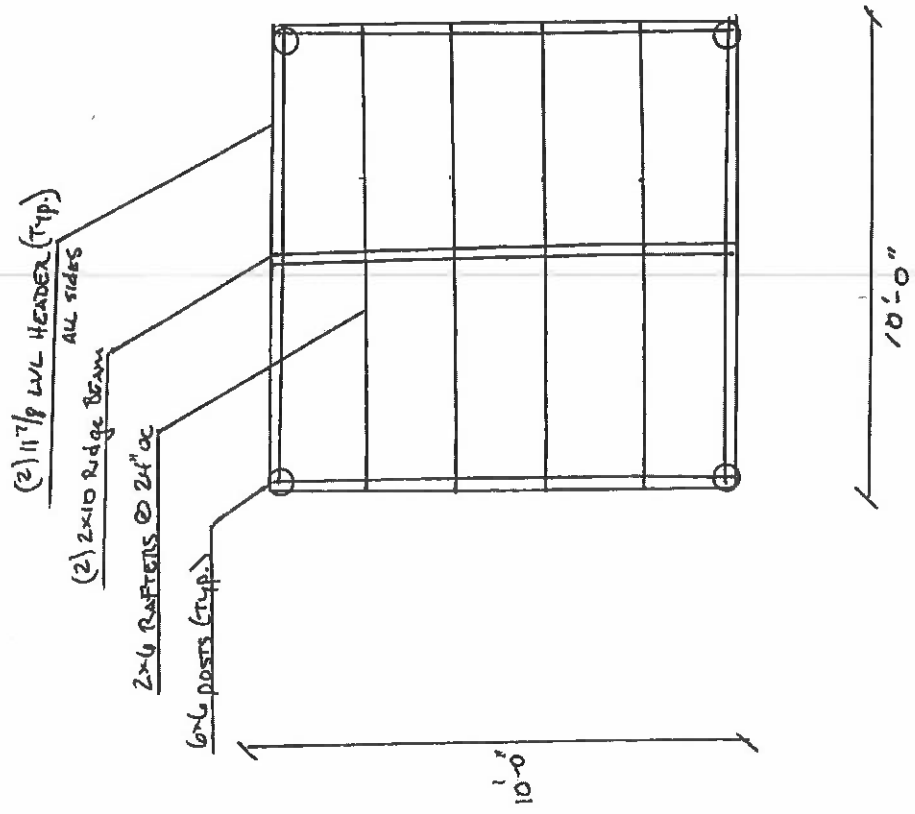

Framing Plan
(Scale 1/4" = 1'-0")

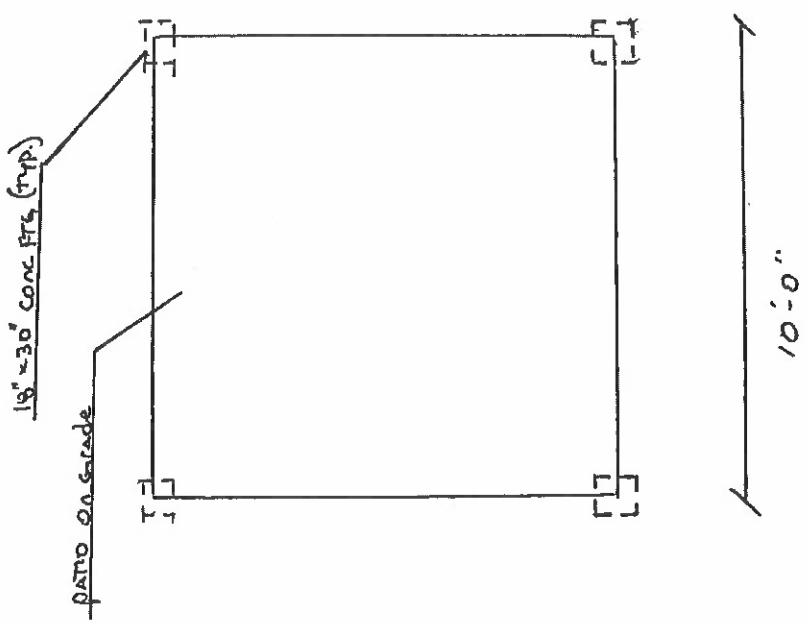

Foundation Plan
(Scale 1/4" = 1'-0")