

Menu Refine Search GIS Help My Filters --Select--

Showing 1 of 1


<input type="checkbox"/> Permit #	Status	Record Type Alias	Street #	Street Name	Type	Unit Type	Unit #	City
<input type="checkbox"/> B23001530	Review In Process	Residential Interior Alteration Single Family Dwelling Permit	8517	BEAUFORT	DR			FULTON


Page 1 of 1 < >


Approved Septic System Plan
 Howard County Health Department
D Bernard 5-3-23
 Signature Date

WS. Beaufort Drive - 8517. Building - A


4/21

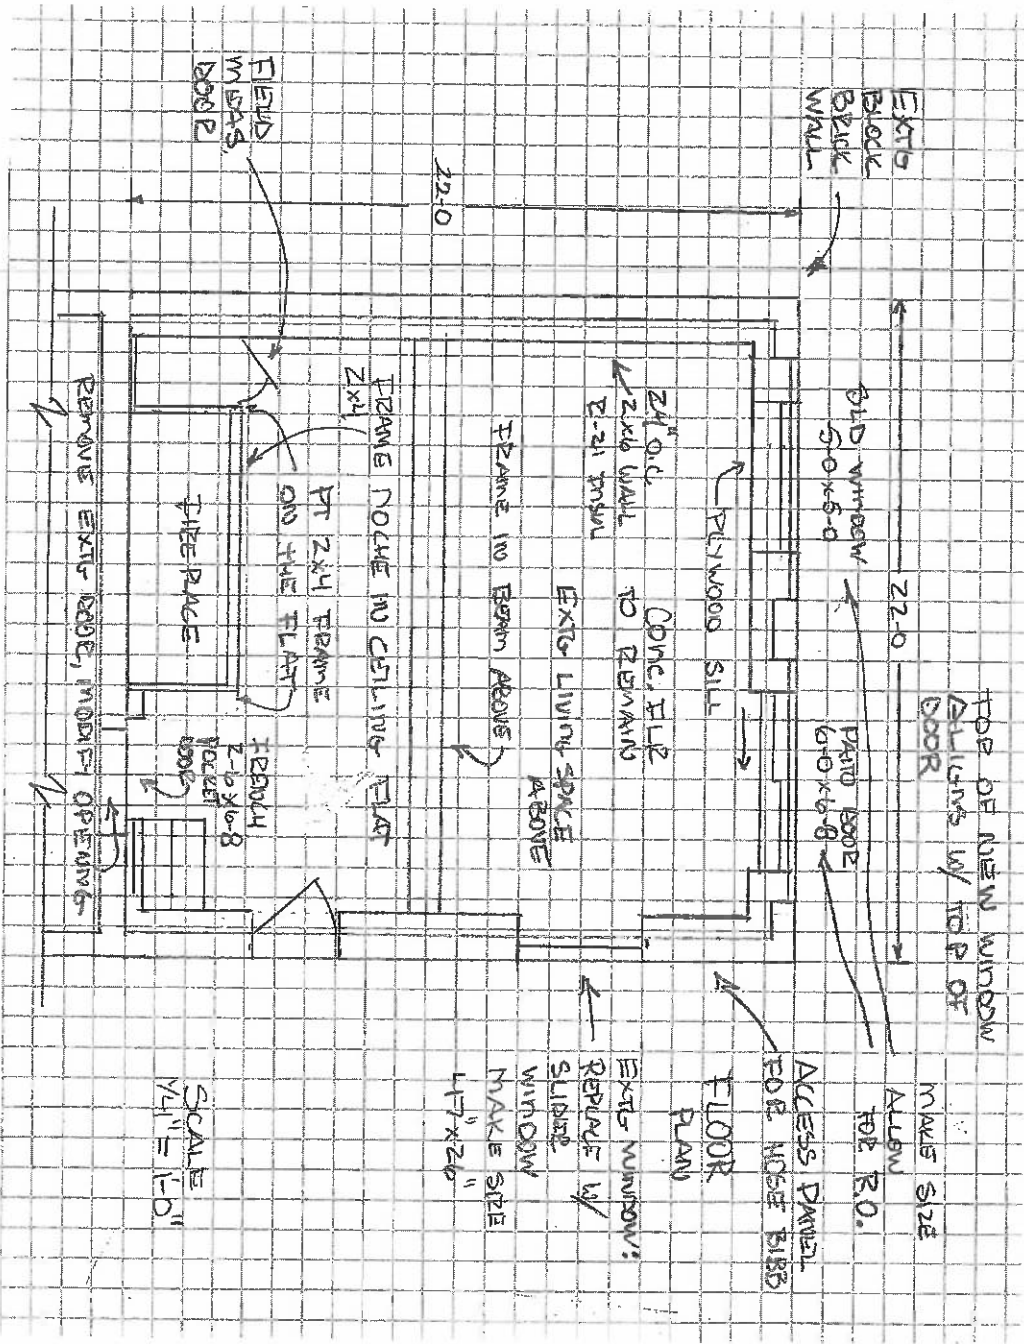

A-1	 Since 1986 Starcom DESIGN/BUILD	DRAWN BY: _____ CHECKED BY: _____ DATE: 1/27/89 SHEET NO.: 1-0	PROPOSED RENOVATION FOR: KELL REC ROOM 8517 BEAUFORT DR FULTON MD 20759

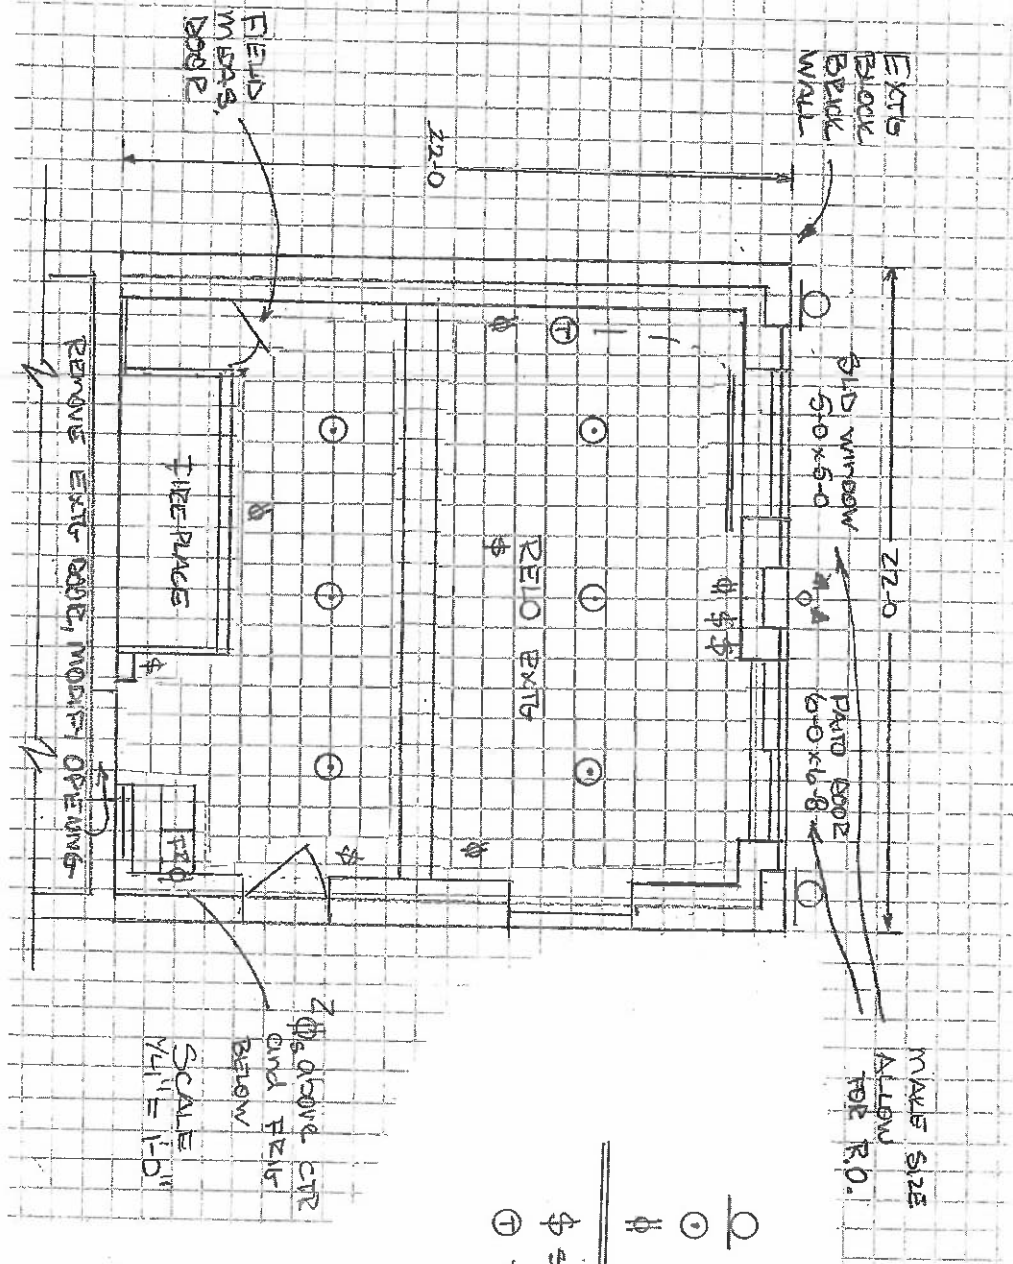

- WALL LIGHTS
- 6" REC LIGHTS
- ⊕ OUTLETS
- ⊕ 6" LIQUID FILLED BASE
- ⊕ SWITCHES
- ⊕ THERMO STAT

 <p style="text-align: center;">Since 1986 Starcom DESIGN/BUILD</p>	<p style="text-align: center;">PROPOSED RENOVATION FOR:</p> <hr/> <hr/> <hr/>	<p>DRAWN BY: _____</p> <p>CUSTOMER: _____</p> <p>DATE: _____</p> <p>SCALE: 1/8" = 1'-0"</p> <p>SHEET NO. _____</p>
---	---	--

