


Please add this sheet
to building permit

B14004601

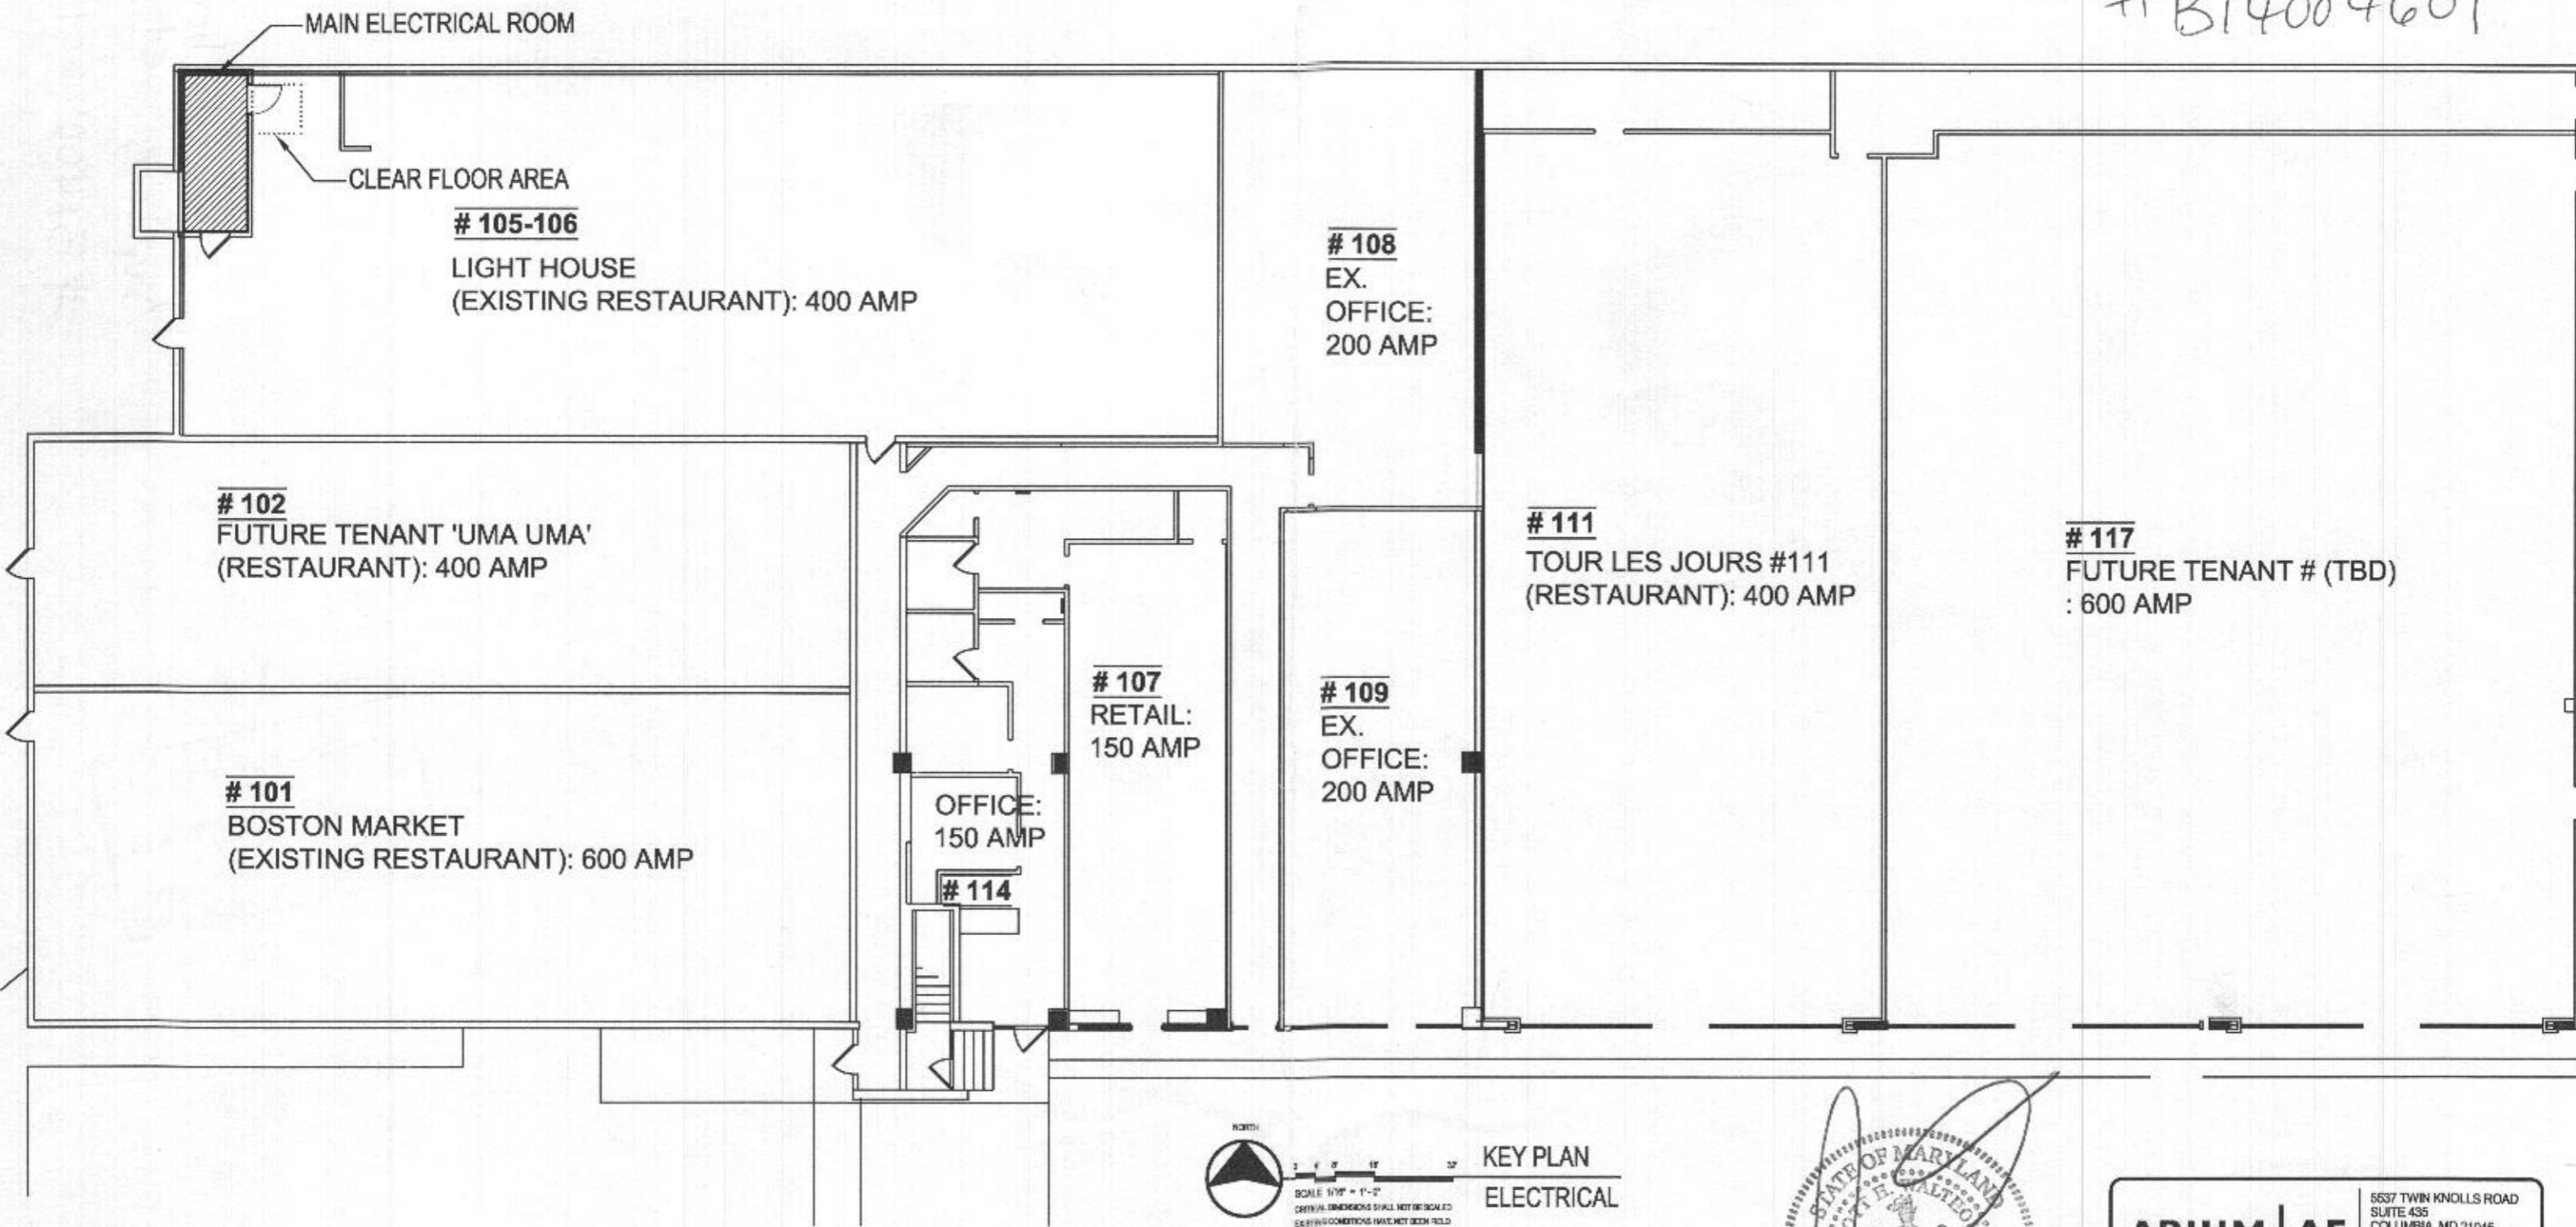

KEY PLAN
ELECTRICAL



12/23/14

ARIUM | AE

5637 TWIN KNOLLS ROAD
SUITE 435
COLUMBIA, MD 21045
BALTIMORE 410-730-2300
WASHINGTON 301-621-4800
www.AriumAE.com

PROJECT:
MAIN SERVICE UPGRADE
9380 BALTIMORE NATIONAL PIKE
ELLICOTT CITY, MD 21042

DWG: BNP3-ELEC
DATE: 12.23.14
FILE:
ESK1
BY: GB
ARIUM AE, LLC