

8/11/97 AM.
2/25/98
WPI/CO 1:00

PERMIT

SEWAGE DISPOSAL SYSTEM

DEPARTMENT OF HEALTH AND MENTAL HYGIENE

P 58544

A _____

DISTRICT _____

DATE 06/30/97

HOWARD COUNTY HEALTH DEPARTMENT
BUREAU OF ENVIRONMENTAL HEALTH
~~XXXX-XXXX~~ 410-313-2640

Tax ID# 05-418453

DATE SYSTEM APPROVED _____

INDEXED

INSPECTOR _____

Winchester Homes, Inc. IS PERMITTED TO INSTALL ALTER _____

ADDRESS 6305 Ivy Lane, Suite 800, Greenbelt, Maryland 20770 PHONE 310-474-4411

SUBDIVISION Ashleigh Knolls LOT 27 ROAD 7100 Ramsgate Court

PROPERTY OWNER Winchester Homes, Inc. / Scott & Marie Miller

ADDRESS _____

SEPTIC TANK CAPACITY 1250 GALLONS

NUMBER OF BEDROOMS: 4

- House is served by a shared community septic system. As part of the general permit for the community system, items previously installed or under construction include individual septic tank, connection from tank to common effluent line, community system headworks, and shared disposal fields.

- This portion of the septic installation permit is strictly limited to authorization of the individual pump in the pump pit with associated piping and electrical controls, and installation of the individual house sewer line. Location as per the signed building permit site plan, copy attached.

- Contact Health Department for inspection before covering the installation.

- For the pump test 48 hour advance notice of inspection is required. Where adequate notice has been provided, installation may proceed to completion one-half hour after the scheduled inspection time.


ALL PERMITS TO BE
AND RETURNED 2-12-98
Serial # BT109999
Deck

BLDG PERMIT SIGNED
AND RETURNED 7-2-97
Serial # BT106587

Plans Approved By: [Signature]

Date: 7/8/99

Jim
Boone
of Van Sant

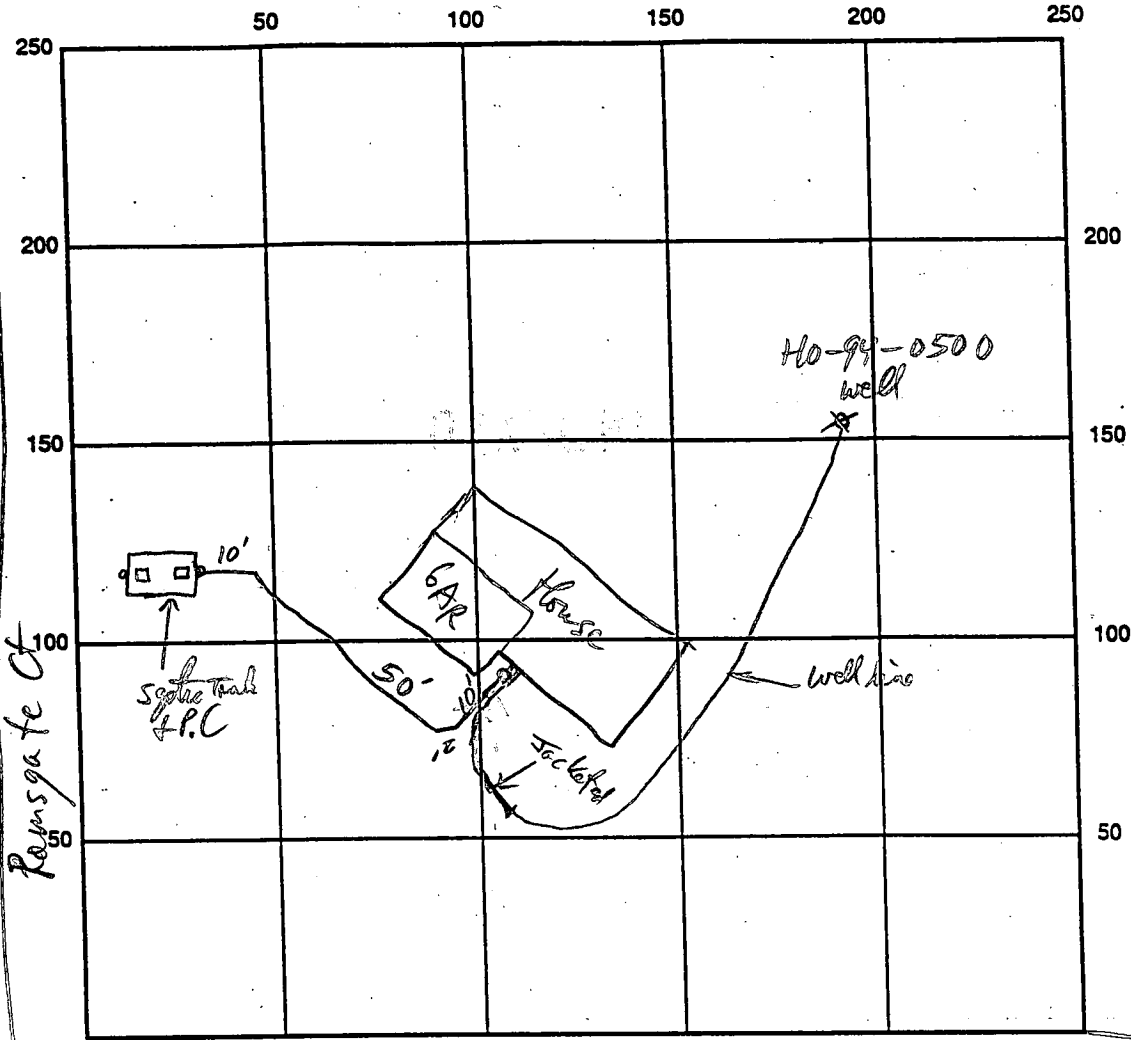

INDICATE NORTH - NAME ADJOINING ROADWAY AS BASE LINE


SEPTIC TANK LEVEL OK CLEANOUTS _____

REMARKS: ^{Septic} House connection OK - OK to cover when best supporting stone is placed under sewer pipe near house out let. Call for Septic Tank Test R/R 8/11/97

W/P I = ~~inspector~~ ^{inspector} & water line OK to cover @ 4 ft.
 water line protected at least 10 ft from Septic tank. R/R 8/11/97

DATE SYSTEM APPROVED _____ INSPECTOR _____

HOWARD COUNTY
BUREAU OF UTILITIES
8250 OLD MONTGOMERY ROAD
COLUMBIA, MD 21045
(410) 313-4900

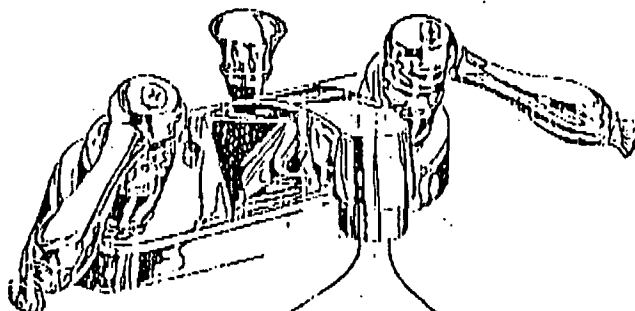

**FAX
COVER
SHEET**

FAX # (410) 313-4919

Number of Pages: 1
(Including this sheet)

DATE: 1/16/97
TO: Kim
FAX #: 2648
FROM: Sim Miller

COMMENTS:
Ashleigh Knolls
Lot 27 7100 Ramsgate Ct
Lot 117 7116 Crabbarry Ct
Lot 118 7120 Crabbarry Ct
Lot 131 7121 Moorland Rd
Pump tests for U+O is OK

APPLICATION

HOWARD COUNTY

SERIAL NUMBER

PERMIT APPLICATION

\$ 30.00 fee

B00109919

DEPARTMENT OF INSPECTIONS, LICENSES & PERMIT
3430 COURT HOUSE DRIVE, ELLICOTT CITY, MARYLAND 21043

BUILDING ADDRESS (HOUSE NO. STREET TOWN OR AREA)

7100 Ramsgate Ct. 30515
Clarksville MD

GRADING/SEDIMENT CONTROL YES NO
SDP #

DESCRIPTION OF WORK AUTHORIZED

Deck on rear 16' x 40' w/ screened
12/5/98 7:45 PM

LOT NO. 27 PARCEL NO. SEC. AREA BLOCK NO. LIBER FOLIO

SUB DIVISION Ashleigh Knolls ZONE ZONE MAP ELEC. DIST. 5 CENSUS TR.

OWNER NAME AND ADDRESS Scott & Diane Miller
7100 Ramsgate Ct. Clarksville MD
PHONE NO. 410-854-2003

OCCUPANT'S NAME AND ADDRESS Same as Above
PHONE NO.

ARCHITECT OR ENGINEER'S NAME AND ADDRESS
PHONE NO.

CONTRACTOR'S NAME AND ADDRESS Quality Building & Improvements
717 Johnson Dr. Westminster MD 21158
PHONE NO. 410-290-2903

EXISTING USE SFD PROPOSED USE SHED

EST. CONSTRUCTION COST \$4500 LICENSE NUMBER 51638 PERMIT FEE \$30

SIZE OF BLDG.	FRONT	DEPTH	HEIGHT
16' x 40'	16'	40'	10'

TYPE OF BLDG.	AREA	VOLUME	ROOF
Deck			

FOOTINGS	FOUNDATION	S. WALLS

UTILITIES					
WATER/WELL	SEWER/SEPTIC	GAS	ELECTRICITY	TYPE OF HEAT	AC

I have carefully examined and read this application and know the same is true and correct, and that in doing this work, all provisions of Howard County Ordinances and the State Laws of Maryland will be complied with, whether specified or not; and I will notify the Department of Inspections, and Permits twenty-four hours in advance when I am ready for the inspections called for elsewhere in the application; and that no work will be covered up until such inspections have been completed with.

SIGNATURE [Signature] DATE 7-10-98
TITLE

FOR OFFICE USE ONLY

W/S CODE
DISTANCE IN FEET FROM RW LINE TO FRONT BUILDING LINE
SIDE YARD (DISTANCE IN FEET FROM SIDE BLDG. LINE TO SIDE PROPERTY LINE)
TO SIDE BUILDING LINE
DISTANCE IN FEET, REAR YD. REQUIRING SET BACK (CORNER LOT ONLY)
SDP #

FUNCTION	DATE	SIGNATURE APPROVAL
ZONING/PLANNING	X	
SHA		
SEDIMENT/GRADING		
BUILDING OFFICIAL	X 11/1/98	[Signature]
WATER & SEWER		
HEALTH DEPT.	X 2/10/98	[Signature]
FIRE PROTECTION		
STORM WATER MGM.		

Check payable to: DIRECTOR OF FINANCE OF HOWARD COUNTY

CAUTION
To begin construction before a permit placard has been issued and displayed on the job is a violation of the law.
Use and occupancy permit must be applied for two weeks before it will be issued.

IMPORTANT: PLEASE SHOW ZIP CODES AND AREA CODES WHEREVER REQUIRED.


LP-69-591
OK # 1.8

APPROVED [Signature] DATE

Distribution of Copies:
White - Building Official
Yellow - Engineering
Pink - Health Dept.
Green - Planning & Zoning
Gold - S.H.A.

NO BOUNDARY OR MONUMENTATION ESTABLISHED OR LOCATED.
THE LOCATION DRAWING IS OF BENEFIT TO THE CONSUMER ONLY INsofar AS IT IS REQUIRED BY A LENDER OR A TITLE INSURANCE COMPANY OR ITS AGENT IN CONNECTION WITH CONTEMPLATED TRANSFER, FINANCING OR REFINANCING;
THE LOCATION DRAWING IS NOT TO BE RELIED UPON FOR THE ESTABLISHMENT OR LOCATION OF FENCES, GARAGES, BUILDINGS, OR

LOT 27

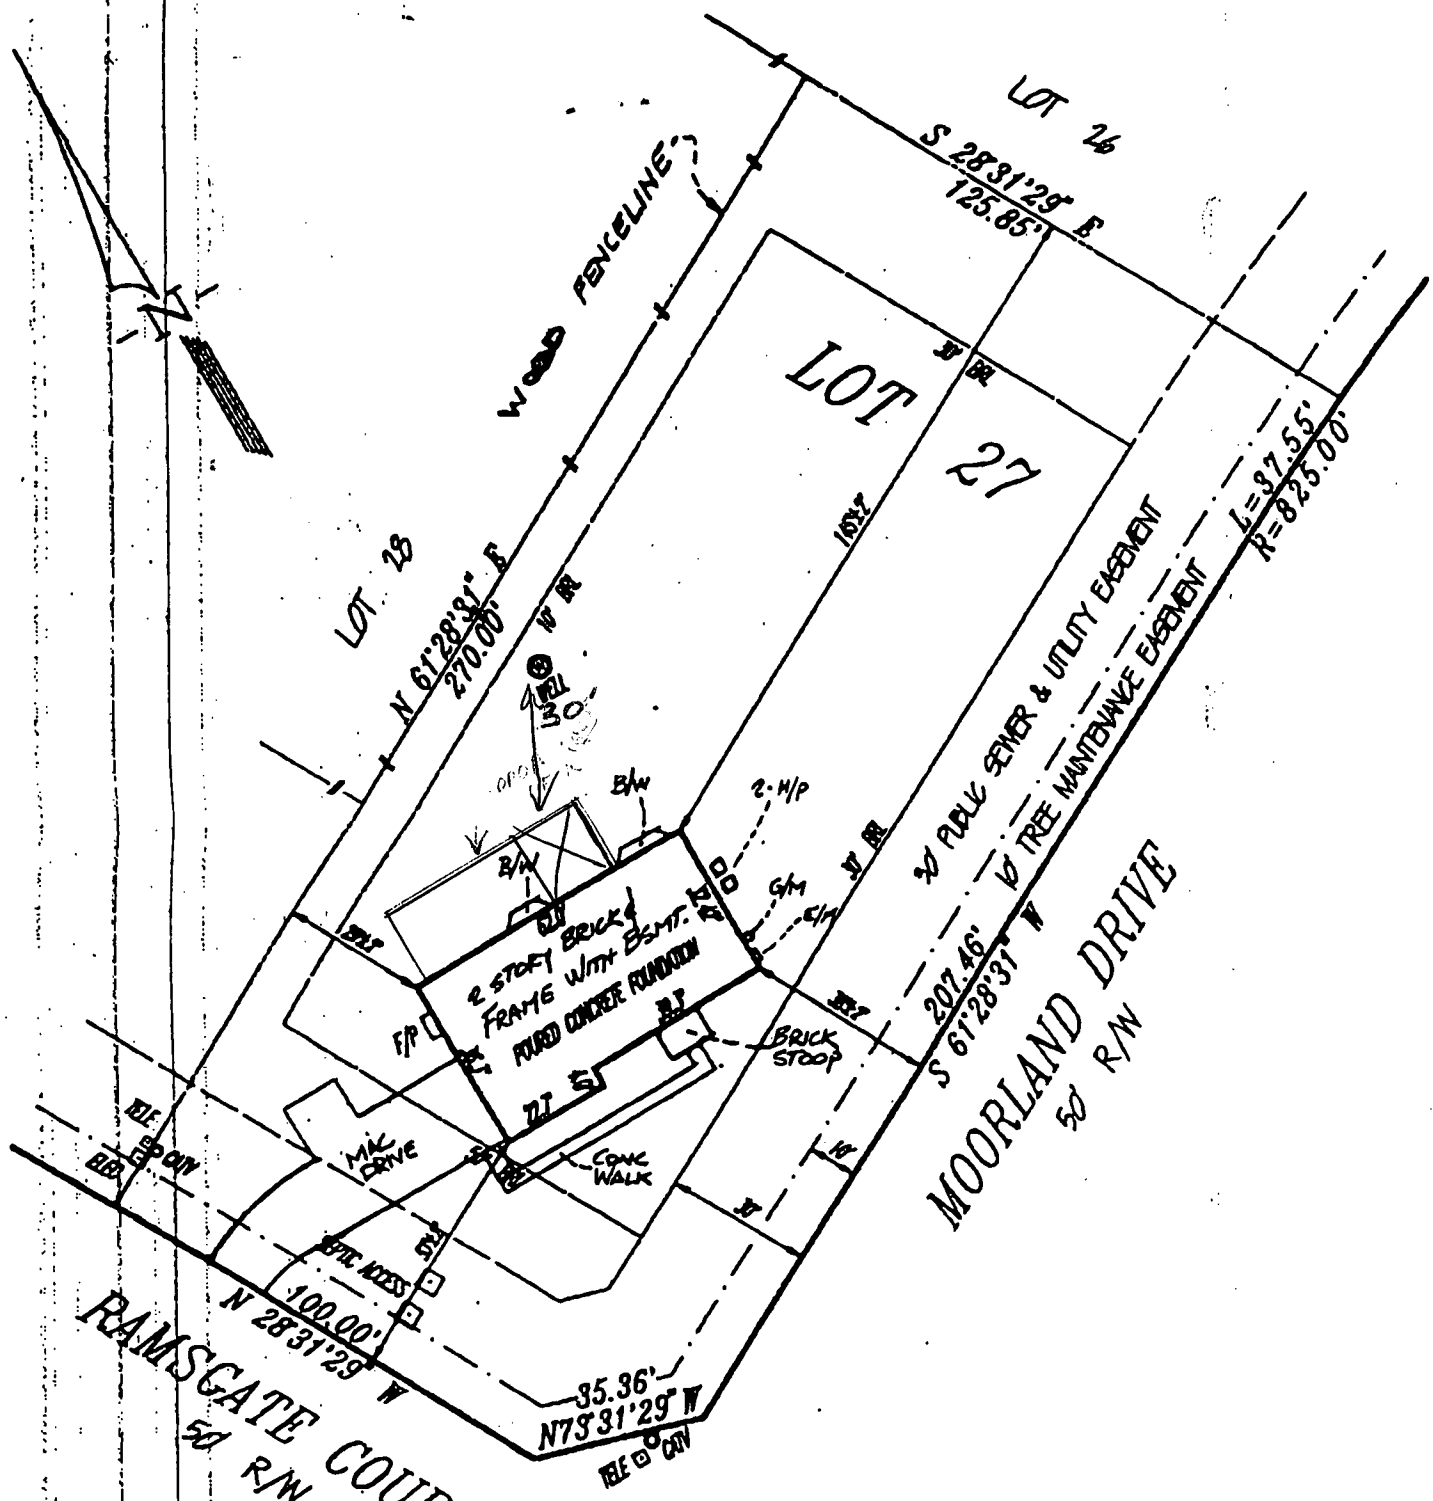

LOT 27
ASHLEIGH KNOLLS
 PHASE 2
 FLAT No. 11540
 ELECTION DISTRICT No. 5
 HOWARD COUNTY, MARYLAND

LEGEND

- | | | | |
|------|--------------|-----|---------------------|
| F/P | = FIREPLACE | O/H | OVERHANG |
| B/W | = BAY WINDOW | H/P | HEAT PUMP/AIR COND. |
| D/W | = DRIVEWAY | G/M | GAS METER |
| CONC | = CONCRETE | E/M | ELECTRIC METER |

ADDRESS No.: 7100 RAMSGATE COURT
 TOP OF WALL ELEV. = 502.4 FIRST FLOOR ELEV. =
 NO BOUNDARY OR MONUMENTATION ESTABLISHED OR LOCATED.
 THE LOCATION DRAWING IS OF BENEFIT TO THE CONSUMER ONLY
 INSOFAR AS IT IS REQUIRED BY A LENDER OR A TITLE INSURANCE
 COMPANY OR ITS AGENT IN CONNECTION WITH CONTEMPLATED
 TRANSFER, FINANCING OR REFINANCING;
 THE LOCATION DRAWING IS NOT TO BE RELIED UPON FOR THE ES-
 TABLISHMENT OR LOCATION OF FENCES, GARAGES, BUILDINGS, OR
 OTHER EXISTING OR FUTURE IMPROVEMENTS;
 AND THE LOCATION DRAWING DOES NOT PROVIDE FOR THE
 ACCURATE IDENTIFICATION OF PROPERTY BOUNDARY LINES, BUT
 SUCH IDENTIFICATION MAY NOT BE REQUIRED FOR THE TRANSFER
 OF TITLE OR SECURING FINANCING OR REFINANCING.
 FLOOD INSURANCE RATE MAP (FIRM) FLOOD ZONE "C"
 AREA OF MINIMAL FLOODING
 PER COMMUNITY PANEL NUMBER 240044 0037 B
 FOR TITLE PURPOSES ONLY - NO TITLE REPORT FURNISHED
 SUBJECT TO ALL EASEMENTS AND RIGHTS OF WAY OF RECORD

LOCATION DRAWING

FOUNDATION	DATE: SRP 7/25/97
FINAL	DATE: SRP 11/17/97
DRAWN BY: AWG	SCALE: 1"=40'
PROJECT No.:	94517.00



R.M. MOCHI GROUP, P.C.
 CIVIL ENGINEERS
 LAND SURVEYORS
 PLANNERS
 ENVIRONMENTAL

P.O. Box 10
 New Market, MD 21774-0010
 10120 A Old National Pike
 Pikesville, MD 21754-9706
 (301) 865-5858
 Fax: (301) 865-5111

APPLICATION

HOWARD COUNTY

PERMIT APPLICATION

DEPARTMENT OF INSPECTIONS, LICENSES & PERMIT

3430 COURT HOUSE DRIVE, ELLICOTT CITY, MARYLAND 21043

SERIAL NUMBER

464250
B00106587

BUILDING ADDRESS (HOUSE NO., STREET, TOWN OR AREA) 30515

7100 Ramegale Court
Clarksville, MD 21032-21079

GRADING/SEDIMENT CONTROL YES NO

SDP #

DESCRIPTION OF WORK AUTHORIZED

House Type is MR VERNON
2 story, finished basement, 9R, 3 FB,
1MB, 4 BR, FF - GARAGE

LOT NO.	PARCEL NO.	SEC.	AREA	BLOCK NO.	LIBER	FOLIO
27	154	-	-	12	-	-

SUB DIVISION	ZONE	ZONE MAP	ELEC. DIST.	CENSUS TR.
Ashley Knolls II	RR-40	40	S	6051.02

OWNER NAME AND ADDRESS PHONE NO.

Wincheson Homes, Inc.
6305 304th St. #200
Greenbelt, MD 20770
(301) 474-4411

OCCUPANT'S NAME AND ADDRESS PHONE NO.

ARCHITECT OR ENGINEER'S NAME AND ADDRESS PHONE NO.

Kim Moch Group
10120 A Old National Pike
Janesville, MD 21581-1000 (301) 861-5358

CONTRACTOR'S NAME AND ADDRESS PHONE NO.

Wincheson Homes, Inc.
Same As Above

EXISTING USE	PROPOSED USE
Vacant	Res. Single Family

EST. CONSTRUCTION COST	LICENSE NUMBER	PERMIT FEE
160,000	15814160	

SIZE OF BLDG.	FRONT	DEPTH	HEIGHT
	62	36	10
	62	32	10
	62	32	10

TYPE OF BLDG.	AREA	VOLUME	ROOF
B. ROOMS	2007	2007.0	Asph/Flt
ROOMS	1347	1307.0	
BATHS			
FIREPLACES	1479	1479.0	

FOOTINGS	FOUNDATION	S. WALLS
16 x 8	8" conc	Unit Con
		S.A. Int

UTILITIES				
WATER/WELL	SEWER/SEPTIC	GAS	ELECTRICITY	TYPE OF HEAT
		X	X	GAS
				AC
				X

I have carefully examined and read this application and know the same is true and correct, and that in doing this work, all provisions of Howard County Ordinances and the State Laws of Maryland will be complied with, whether specified or not; and I will notify the Department of Inspections, and Permits twenty-four hours in advance when I am ready for the inspections called for elsewhere in the application; and that no work will be covered up until such inspections have been complied with.

Signature: [Handwritten Signature]
Title: Permit Administrator
Date: 6-27-97

W/S CODE FOR OFFICE USE ONLY

DISTANCE IN FEET FROM RW LINE TO FRONT BUILDING LINE

SIDE YARD (DISTANCE IN FEET FROM SIDE BLDG. LINE TO SIDE PROPERTY LINE)

TO SIDE BUILDING LINE DISTANCE IN FEET, REAR YD. REQUIRING SET

BACK (CORNER LOT ONLY) SDP #

Check payable to: DIRECTOR OF FINANCE OF HOWARD COUNTY

FUNCTION	DATE	SIGNATURE APPROVAL
ZONING/PLANNING		
SHA		
SEDIMENT/GRADING		
BUILDING OFFICIAL		
WATER & SEWER		
HEALTH DEPT.	7-2-97	Kim Mante
FIRE PROTECTION		
STORM WATER MGMT		

CAUTION
To begin construction before a permit placard has been issued and displayed on the job is a violation of the law.
Use and occupancy permit must be applied for two weeks before it will be issued.


IMPORTANT: PLEASE SHOW ZIP CODES AND AREA CODES WHEREVER REQUIRED.

LP 69-591

4477

APPROVED DATE

Distribution of Copies:
White - Building Official
Green - Planning & Zoning
Yellow - Engineering
Pink - Health Dept.
Gold - S.H.A.
CA

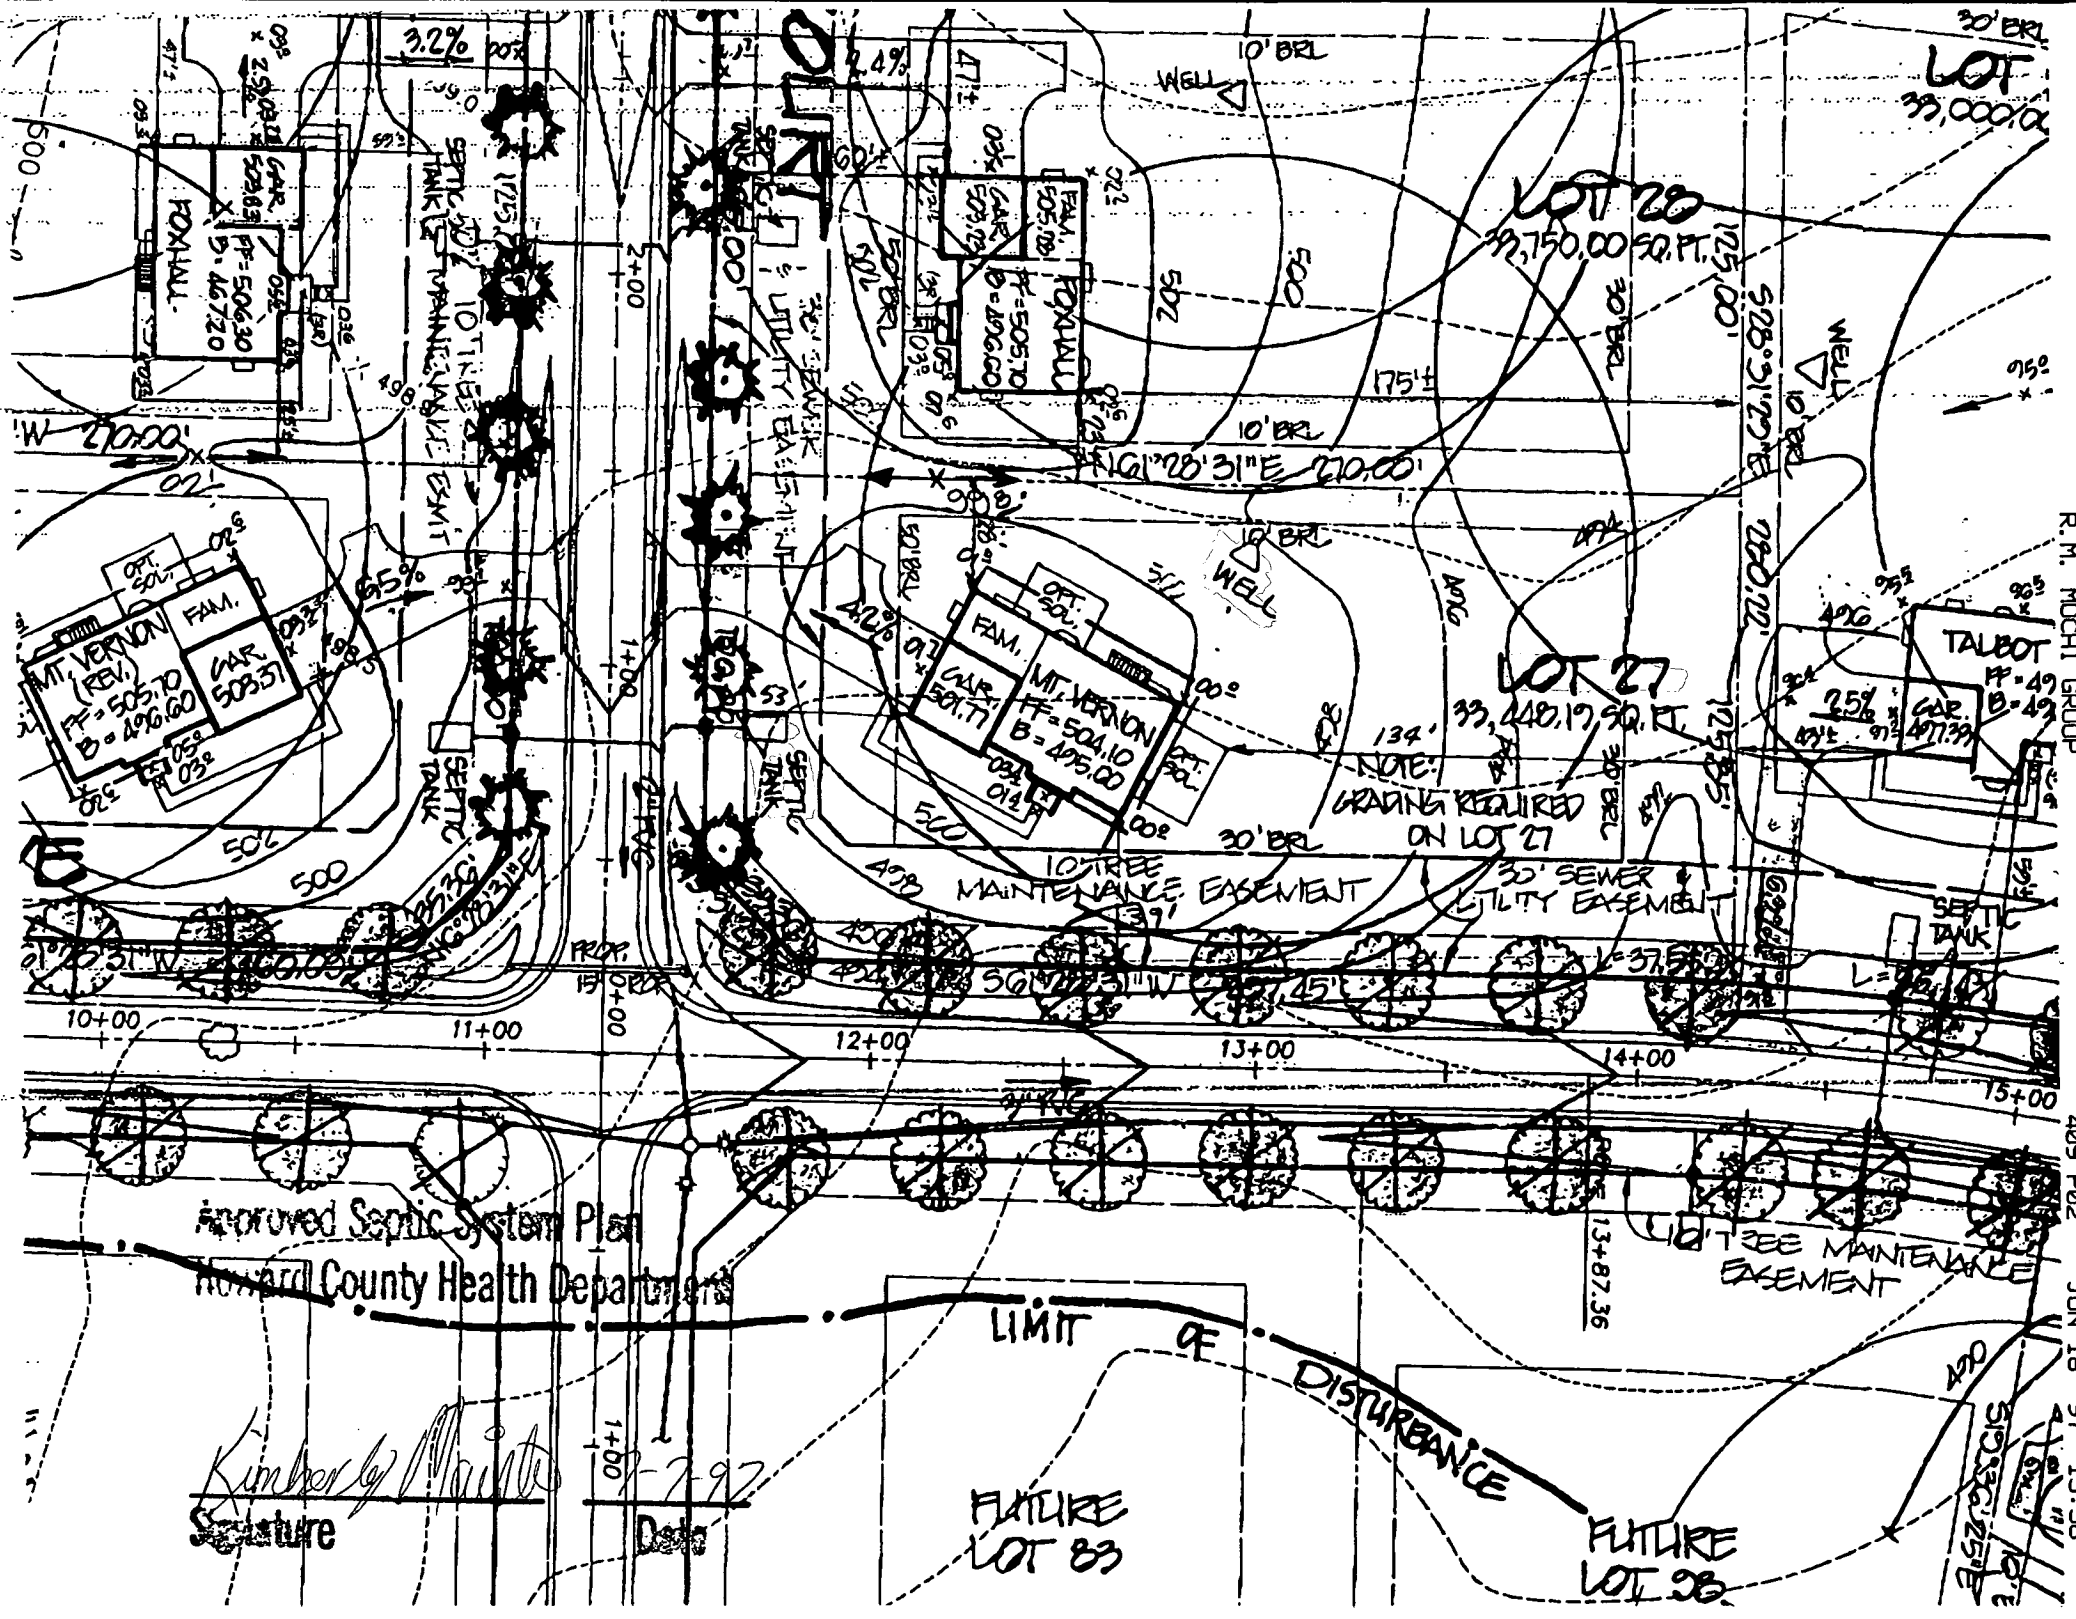

Approved Septic System Plan
 Howard County Health Department


Kimberly Monte
 Signature

7-29-92
 Date

LIMIT OF DISTURBANCE
 FUTURE LOT 83
 FUTURE LOT 26

	FF ELEV	INV. OUT OF HOUSE	EXIST. GROUND AT SEPTIC TANK	PROP. GROUND AT SEPTIC TANK	INV. INTO SEPTIC TANK
LOT 24					
LOT 25	498.37	492.37	491.61	490.90	487.00
LOT 26	499.60	493.60	490.31	491.90	488.50
LOT 27	504.10	498.1	497.30	498.60	495.00
LOT 28	505.70	499.70	498.70	500.50	497.00
LOT 29	505.70	499.70	497.80	500.60	497.10
LOT 30	506.30	500.30	497.30	499.20	496.00
LOT 31	503.90	497.90	494.50	496.00	493.00
LOT 32	498.90	492.90	493.10	493.85	490.10
LOT 33					
LOT 34	499.57	493.57	492.06	493.30	492.90
LOT 35	501.60	495.60	492.50	496.00	493.10
LOT 36	504.34	498.34	497.19	498.90	494.90
LOT 37	506.33	500.33	499.50	501.10	497.10
LOT 38	506.30	500.30	499.05	501.00	497.80
LOT 39					
LOT 40	501.20	495.20	491.39	495.10	491.60
LOT 41	507.10	501.10	493.73	496.20	492.70
LOT 42	500.10	494.10	493.07	495.00	491.00
LOT 43	499.60	493.60	491.91	492.10	488.40
LOT 44	495.47	489.47	489.60	490.50	487.00
LOT 45	474.80	488.80	492.83	492.00	487.80
LOT 47	499.43	493.43	496.94	490.40	496.90
LOT 49					
LOT 130	494.85	488.85	492.46	491.00	486.30

L
 □
 □
 □
 □
 (

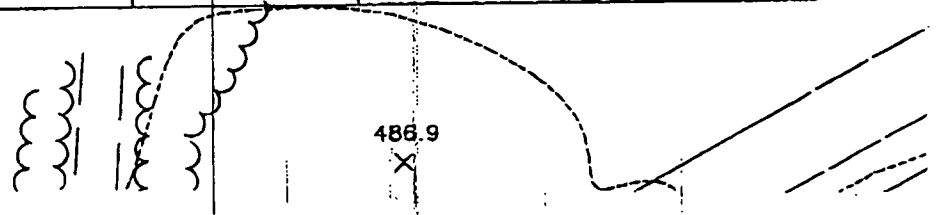

C 2981 SEQUENCE NO. (MDE USE ONLY)

STATE OF MARYLAND WELL COMPLETION REPORT

THIS REPORT MUST BE SUBMITTED WITHIN 45 DAYS AFTER WELL IS COMPLETED.

(THIS NUMBER IS TO BE PUNCHED IN COLS. 3-6 ON ALL CARDS)

COUNTY NUMBER 13-

ST/CO USE ONLY DATE Received 090695 DATE WELL COMPLETED 071495 Depth of Well 400 PERMIT NO. FROM "PERMIT TO DRILL WELL" H0-94-0500

OWNER Winchester Homes STREET OR RFD Ramsgate Court TOWN Highland SUBDIVISION Ashleigh Knolls SECTION LOT 27

WELL LOG Table with columns: DESCRIPTION (Use additional sheets if needed), FEET (FROM, TO), check if water bearing. Rows: Top Soil (0-2), Brown Shale (2-15), Brown Mica (15-30), Gray Mica (30-400)

GROUTING RECORD WELL HAS BEEN GROUTED (Y/N) TYPE OF GROUTING MATERIAL (Cement, Bentonite Clay) NO. OF BAGS 10 NO. OF POUNDS 1000

PUMPING TEST HOURS PUMPED 6 PUMPING RATE 4 PUMPING METHOD Bucket WATER LEVEL 119 BEFORE PUMPING 219 WHEN PUMPING TYPE OF PUMP USED submersible

CASING RECORD casing types insert appropriate code below STEEL CONCRETE PLASTIC OTHER MAIN CASING TYPE SF 6 42

PUMP INSTALLED DRILLER WILL INSTALL PUMP YES NO IF DRILLER INSTALLS PUMP, THIS SECTION MUST BE COMPLETED FOR ALL WELLS. TYPE OF PUMP INSTALLED PLACE (A,C,J,P,R,S,T,O) IN BOX 29. CAPACITY: GALLONS PER MINUTE (to nearest gallon) PUMP HORSE POWER PUMP COLUMN LENGTH (nearest ft.) CASING HEIGHT (+ above, - below) LAND SURFACE 2 (nearest foot)

OTHER CASING (if used) diameter inch depth (feet) from to

SCREEN RECORD screen type or open hole (ST, BR, HO, PL, OT) insert appropriate code below

NUMBER OF UNSUCCESSFUL WELLS: WELL HYDROFRACTURED YES NO


DEPTH (nearest ft.) H0 40 400 SLOT SIZE 1 2 3 DIAMETER OF SCREEN (NEAREST INCH) from to

CIRCLE APPROPRIATE LETTER A A WELL WAS ABANDONED AND SEALED WHEN THIS WELL WAS COMPLETED E ELECTRIC LOG OBTAINED P TEST WELL CONVERTED TO PRODUCTION WELL

I HEREBY CERTIFY THAT THIS WELL HAS BEEN CONSTRUCTED IN ACCORDANCE WITH COMAR 26.04.04 "WELL CONSTRUCTION" AND IN CONFORMANCE WITH ALL CONDITIONS STATED IN THE ABOVE CAPTIONED PERMIT, AND THAT THE INFORMATION PRESENTED HEREIN IS ACCURATE AND COMPLETE TO THE BEST OF MY KNOWLEDGE.

TYPE: MWD/MSD/MGD 40 DRILLERS LIC. NO. 40 George F. Eustaley DRILLERS SIGNATURE (MUST MATCH SIGNATURE ON APPLICATION) LIC. NO. JSD 038 Bruce Thompson SITE SUPERVISOR (sign. of driller or journeyman responsible for sitework if different from permittee)

MDE USE ONLY (NOT TO BE FILLED IN BY DRILLER) T (E.R.O.S.) W Q 74 75 76 TELESCOPE CASING LOG INDICATOR OTHER DATA

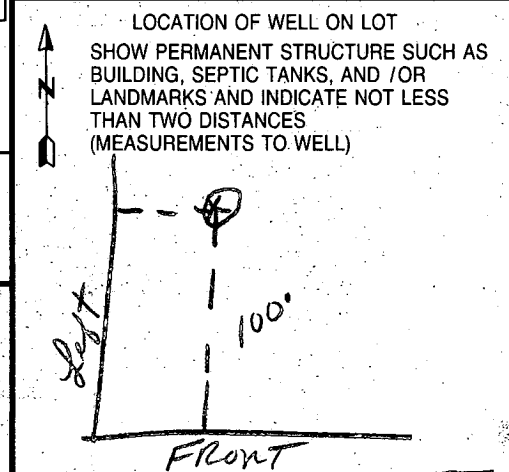

Freeed
Saturday 7/15/95

FIELD DATA SHEET
HOWARD COUNTY WELL YIELD TEST

Well Permit No. HO - 94-0500
 Location of property (road) Ramsgate Court
 Subdivision Ashleigh Knolls Lot 27 Block _____ Plat _____ Sec. _____
 Well Driller G. Easterday Owner Winchester Homes

Depth of well 400
 Distance of measuring point (M.P.) above ground +2
 Static water level (S.W.L.) below M.P. 19

I. High rate pumping -- reservoir drawdown

Time pump started 7:30 am Pumping rate 10 GPM
 Total time 60 mins to reach pumping water level 218 ft. below M.P.

II. Recovery pump test data - observations to be recorded every 15 minutes

TIME (in 15 minute intervals)	WATER LEVEL below M.P.	PUMPING RATE time to fill \$1 gallon bucket	FLOW METER READING (if used)	CALCULATED FLOW (gallons per minute)
8:45	218	15 SEC.		4
9:00	218	15		4
9:15	218	15		4
9:30	218	15		4
9:45	219	15		4
10:00	219	15		4
10:15	219	15		4
10:30	219	15		4
10:45	219	15		4
11:00	219	15		4
11:15	219	15		4
11:30	219	15		4
11:45	219	15		4
12:00	219	15		4
12:15	219	15		4
12:30	219	15		4
12:45	219	15		4
1:00	219	15		4
1:15	219	15		4
1:30	219	15		4
1:45	219	15		4
2:00	219	15		4
2:15	219	15		4
2:30	219	15		4

HD-224

Pump set AT 350'
TESTED BY BLANK THOMAS

Page _____ of _____
 Date _____

Saturday
 7/15/95
 Pump Test
 No Insp

Review 9-26-95 OK-88

FIELD DATA SHEET
 HOWARD COUNTY WELL YIELD TEST

~~Location OK~~
~~Casing 4 3/4"~~
~~361~~
~~SPC~~
~~8 3/4"~~
~~MA 9/15/95~~

Well Permit No. HO - 94-0500
 Location of property (road) Ramsgate Court
 Subdivision Ashleigh Knolls Lot 27 Block _____ Plat _____ Sec. _____
 Well Driller G. Easterday Owner Winchester Homes

Depth of well _____
 Distance of measuring point (M.P.) above ground _____
 Static water level (S.W.L.) below M.P. _____

I. High rate pumping -- reservoir drawdown

Time pump started _____ Pumping rate _____
 Total time _____ to reach pumping water level _____ ft. below M.P.

II. Recovery pump test data - observations to be recorded every 15 minutes

TIME (in 15 minute intervals)	WATER LEVEL below M.P.	PUMPING RATE time to fill 5 gallon bucket	FLOW METER READING (if used)	CALCULATED FLOW (gallons per minute)

B 1 **9088**

SEQUENCE NO.
(DP USE ONLY)

STATE OF MARYLAND
APPLICATION FOR PERMIT TO DRILL WELL
please print or type

STATE PERMIT NUMBER

HD-94-0500
fill in this form completely

Date Received (APA)

05/17/95

OWNER INFORMATION

Winchester Homes

6305 Ivy Lane

Greenbelt MD 20770

DRILLER INFORMATION

George F. Easterday

MSD/MGD/MWD
40

L. Franklin Easterday, Inc.

9265 Brown Church Rd., Mt. Airy, Md. 21771

George F. Easterday 5/15/95

B 3

LOCATION OF WELL

Howard

8 COUNTY

Asheleigh Knolls

23 SUBDIVISION

SECTION **44** LOT **27**


Highland

52 NEAREST TOWN

MILES FROM TOWN (enter 0 if in town) **1** MI

B 4

DIRECTION OF WELL FROM TOWN (CIRCLE BOX)

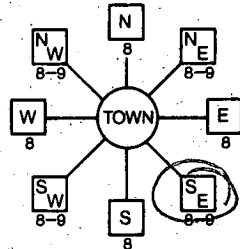

RAMSGATE CT

NEAR WHAT ROAD

ON WHICH SIDE OF ROAD (CIRCLE APPROPRIATE BOX)

120

DISTANCE FROM ROAD

ENTER FT OR MI **FT**

TAX MAP: **40** BLK: **12** PARCEL **174**

B 2

WELL INFORMATION

APPROX. PUMPING RATE (GAL. PER MIN.) **5**

AVERAGE DAILY QUANTITY NEEDED (GAL. PER DAY) **500**

USE FOR WATER (CIRCLE APPROPRIATE BOX)

- HOME (SINGLE OR DOUBLE HOUSEHOLD UNIT ONLY)
- FARMING (LIVESTOCK WATERING & AGRICULTURAL IRRIGATION)
- INDUSTRIAL, COMMERCIAL, STATE AND FEDERAL GOV. OTHER (REQUIRES APPROPRIATION PERMIT)
- PUBLIC OR PRIVATE WATER COMPANY (REQUIRES APPROPRIATION PERMIT AND STATE HEALTH DEPARTMENT APPROVAL)
- TEST, OBSERVATION, MONITORING (MAY REQUIRE APPROPRIATION PERMIT)

APPROXIMATE DEPTH OF WELL **300** FEET

APPROXIMATE DIAMETER OF WELL **6** INCH

METHOD OF DRILLING (circle one)

- BORED (or Augered)
- JETTED
- Jetted & DRIVEN
- AIR-ROTary
- AIR-PERCussion
- ROTARY (Hydraulic Rotary)
- CABLE
- REVerse-ROTary
- Drive-POINT

REPLACEMENT OR DEEPEMED WELLS

(CIRCLE APPROPRIATE BOX)

- THIS WELL WILL NOT REPLACE AN EXISTING WELL
- THIS WELL WILL REPLACE A WELL THAT WILL BE ABANDONED AND SEALED
- THIS WELL WILL REPLACE A WELL THAT WILL BE USED AS A STANDBY-CONTACT LOCAL APPROVING AUTHORITY FOR POLICY ON STANDBY WELLS
- THIS WELL WILL DEEPEM AN EXISTING WELL

PERMIT NUMBER OF WELL TO BE REPLACED OR DEEPEMED (IF AVAILABLE)

Not to be filled in by driller (OEP USE ONLY)

APPROP. PERMIT NUMBER **GAP**

FORCE **RIP** PERMIT No. **HD-94-0500**


SPECIAL CONDITIONS

NOTE = APPROVING AUTHORITIES SHOULD USE SEPARATE SHEET IF NEEDED =


NOT TO BE FILLED IN BY DRILLER HEALTH DEPARTMENT APPROVAL

Howard **13**
COUNTY NAME COUNTY NO.
STATE SIGNATURE DATE ISSUED **05/31/95**
NORTH GRID **488000** EAST GRID **0817000**


SHOW MAJOR FEATURES OF BOX & LOCATE WELL WITH AN X
SOURCES OF DRILLING WATER
1. Well
2.
3.
WRITE THE BOX NUMBER FROM THE MAP HERE

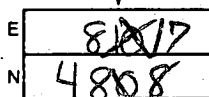

DRAW A SKETCH BELOW SHOWING LOCATION OF WELL IN RELATION TO NEARBY TOWNS AND ROADS AND GIVE DISTANCE FROM WELL TO NEAREST ROAD JUNCTION

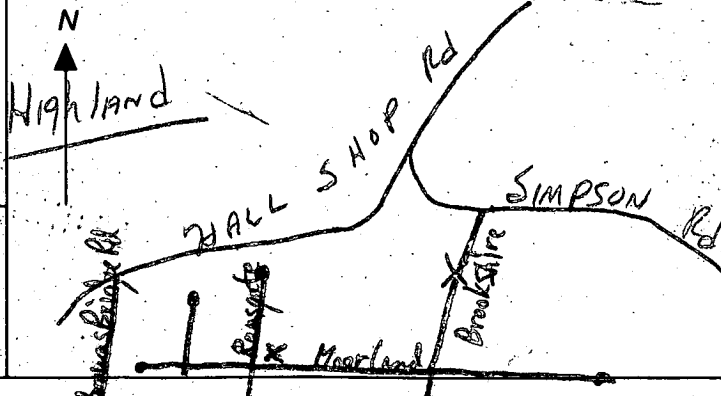

7/14/95 11:00
no insp
7/15/95 Broun X

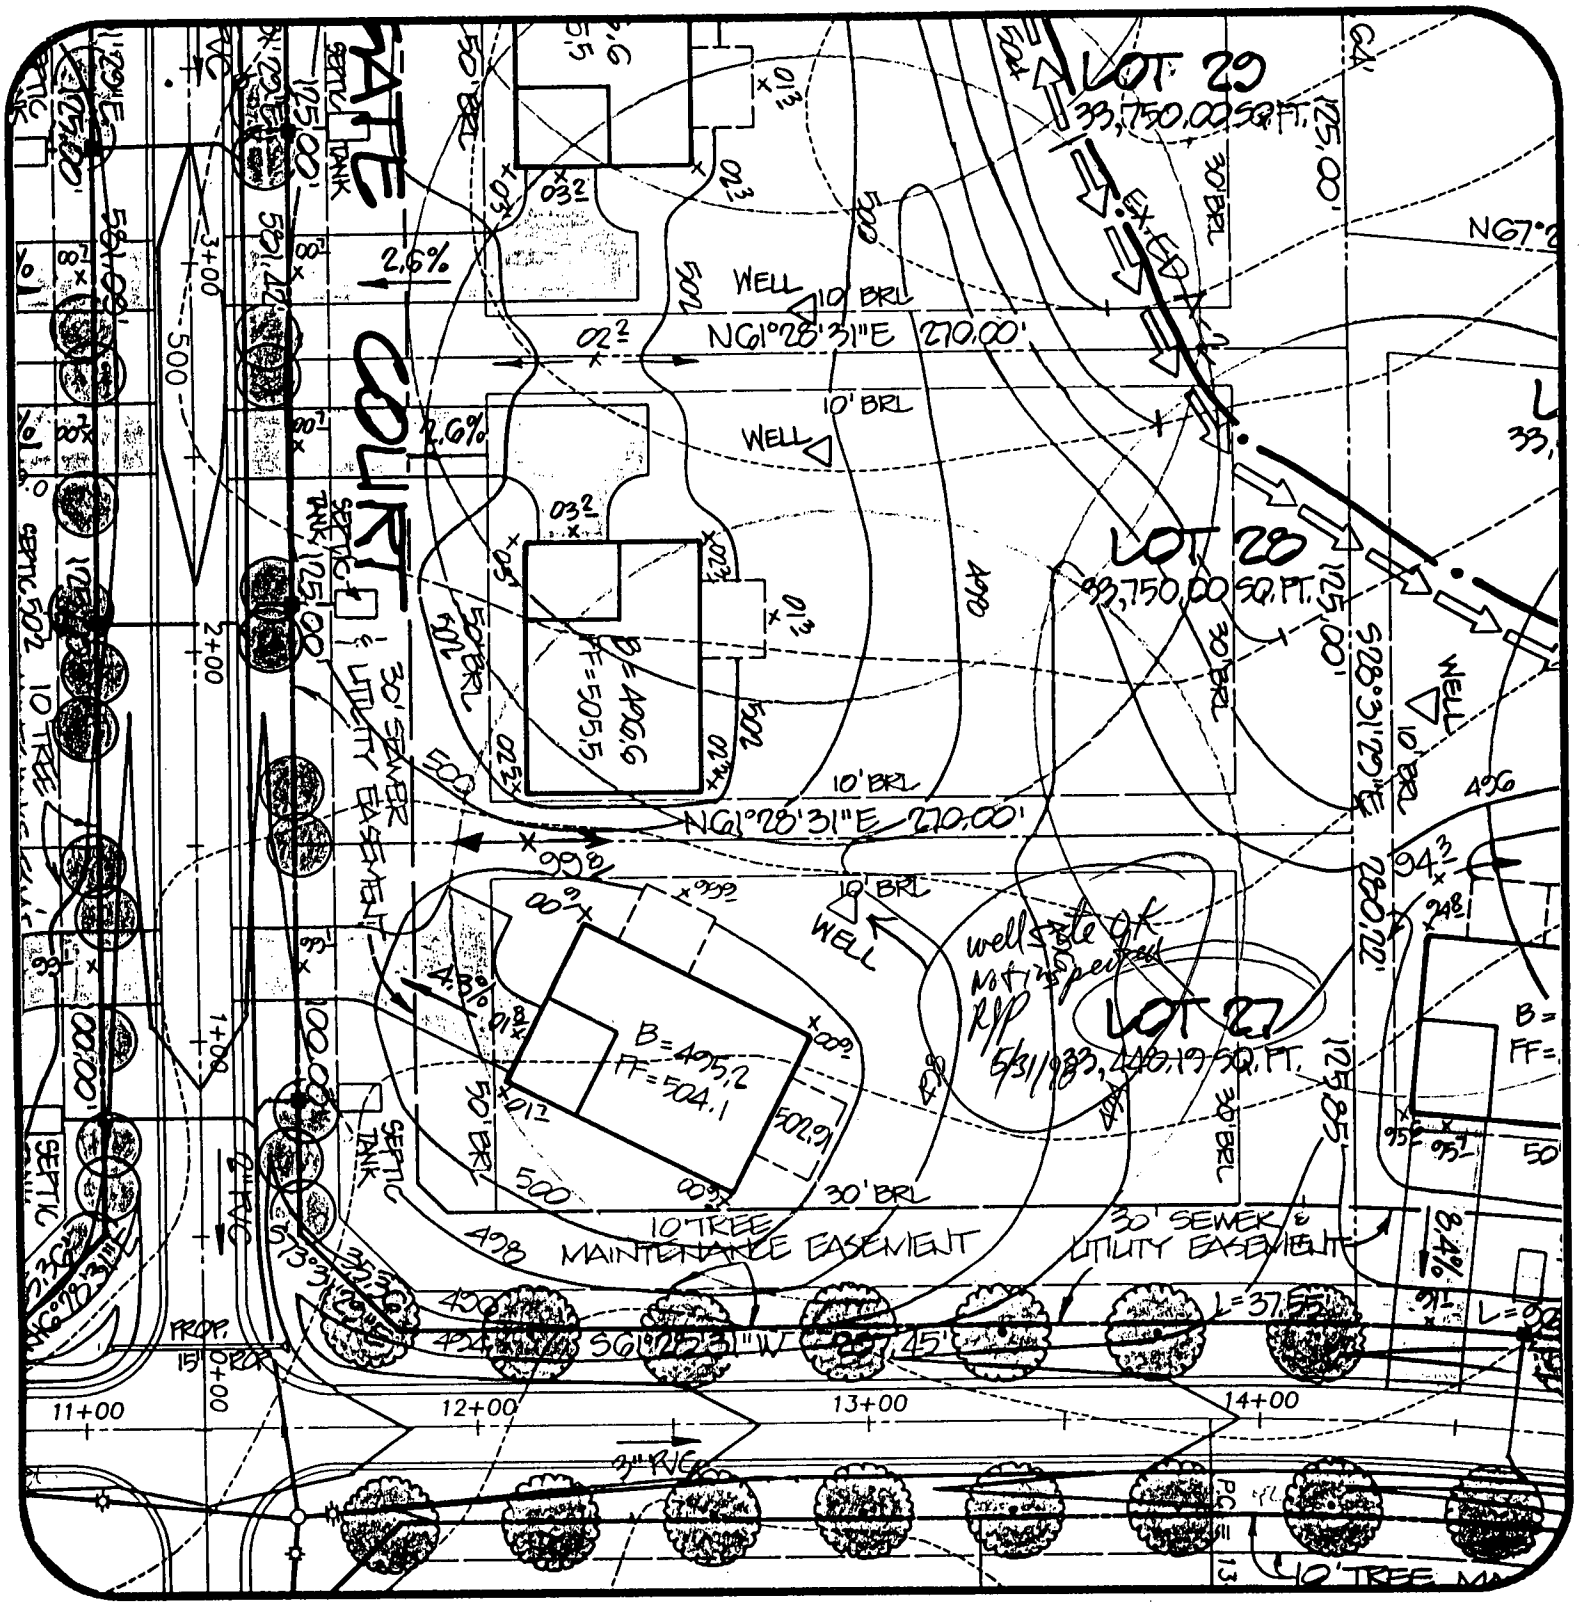

Ashleigh Knolls
Lot 27

DATE: 5/2/95

PROJECT NO.: 89027.01

DRAWN BY: TJP

SCALE: 1" = 50'

R.M. MOCHI GROUP, P.C.

CIVIL ENGINEERS
LAND SURVEYORS
PLANNERS
ENVIRONMENTAL

3300 N. Ridge Road, Suite 235
Ellicott City, MD 21043-3305

(410) 461-0079
Fax: (410) 750-6340