

Needs house connection

PERMIT

SEWAGE DISPOSAL SYSTEM

DEPARTMENT OF HEALTH AND MENTAL HYGIENE

04-359909

P 5/1024

A 56478-A

DISTRICT 4th

DATE 10/6/98

DATE SYSTEM APPROVED 1/28/99

INSPECTOR M. R. Kirk

id 14/98 ANYTIME
C.O. 1pm

HOWARD COUNTY HEALTH DEPARTMENT

BUREAU OF ENVIRONMENTAL HEALTH
~~XXXXXX~~ 410-313-2640

INDEXED

K + K EXCAVATING

IS PERMITTED TO INSTALL ALTER

ADDRESS 14960 FREDERICK ROAD PHONE _____

SUBDIVISION DiPaula Property LOT 1 ROAD 1492 Florence Road

PROPERTY OWNER DiPaula Property, LLC

ADDRESS _____

BUILDING PERMIT SIGNED AND RETURNED

SEPTIC TANK CAPACITY 1250 GALLONS

12-2204 BTD 151648- DECK + HOT TUB

NUMBER OF BEDROOMS 4

180 SQUARE FEET PER BEDROOM

LINEAR FEET OF TRENCH REQUIRED 240

TRENCHES - Trench to be 3 feet wide. Inlet 2.5 feet below original grade. Bottom maximum depth 4.0 feet below original grade. Effective area begins at 2.5 feet below original grade. 1.5 feet of stone below distribution pipe.

LOCATION - Begin trenches 150 feet up the right (224.91') lot line and 95 feet off that same lot line as seen when facing the lot from Florence Road. Run trenches on contour in both directions.

NOTES - No trench to exceed 100 feet in length. Provide 6" - 8" diameter cleanout and cap to grade or above on septic tank.
OK BY 8.26.98

PLANS APPROVED BY Amy McMillen DATE 8-18-98

COVER NO WORK UNTIL INSPECTED AND APPROVED

NEITHER THE HOWARD COUNTY COUNCIL NOR THE HEALTH DEPARTMENT IS RESPONSIBLE FOR THE SUCCESSFUL OPERATION OF ANY SYSTEM

NOTE: CLEANOUT REQUIRED EVERY 70 FEET OF SEWER LINE AND/OR AT 90° SWEEPS IN LINES FROM HOUSE TO DRAIN FIELDS. 90° ELBOWS NOT ACCEPTABLE.

NOTE: ALL PARTS OF SEPTIC SYSTEMS (I.E. TANK, DISTRIBUTION BOX TRENCHES) TO BE 100 FEET FROM WELL (UNLESS OTHERWISE SPECIFICALLY AUTHORIZED)

NOTE: IF DEEP TRENCH(ES) ARE USED CALL FOR INSPECTION BEFORE AND AFTER PLACING GRAVEL IN TRENCH(ES)

NOTE: NO DRY WELL SHALL EXCEED 15 FOOT IN DIAMETER NO ABSORPTION TRENCH TO EXCEED 100 FEET IN LENGTH

NOTE: ALL PIPE FROM HOUSE TO SEPTIC TANK MUST BE CAST IRON OR SCHEDULE 35/40 PVC OR ABS


PERMIT VOID AFTER TWO YEARS

NOTE: INSTALL STAND PIPE ON SEPTIC TANK AND DRY WELL STAND PIPES MUST BE 6 INCHES IN DIAMETER CAST IRON, CONCRETE OR TERRA COTTA OR PVA OR ABS ACCEPTED. IF TOP OF SEPTIC TANK IS DEEPER THAN 3 FEET, MANHOLE TO GRADE REQUIRED.

NOTE: DISTRIBUTION BOXES MUST HAVE BAFFLES

***INSTALLER IS RESPONSIBLE FOR OBTAINING FINAL APPROVAL ON THIS PERMIT**

A 56478-A

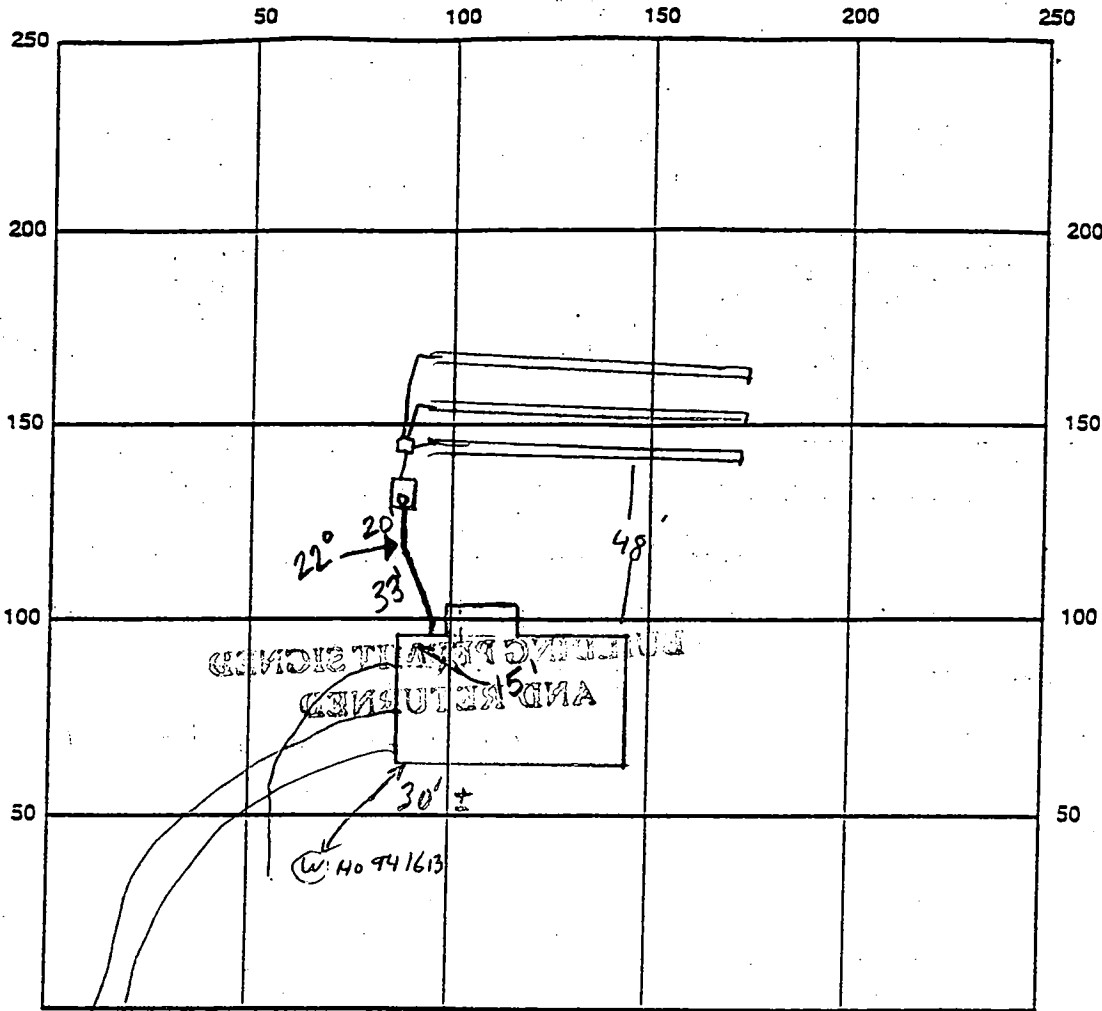

INDICATE NORTH - NAME ADJOINING ROADWAY AS BASE LINE Florence Road

SEPTIC TANK LEVEL OK, 1250 gallons CLEANOUTS 1 on tank
 DISTRIBUTION BOX LEVEL OK LARGE CONCRETE BOX, CINDOR BLACK BATTLE
 DRAIN FIELD/TITLE DEPTH 4 FT. TRENCH WIDTH 3 FT. INLET DEPTH 2.5 FT.
 EFFECTIVE GRAVEL DEPTH 1.5 FT. TOTAL LENGTH $\frac{1}{2} \times 239$ FT. ± 239
 NUMBER OF TRENCHES 3 ONE SIDEWALL/BOTTOM AREA 767 SQ. FT.
 DRYWALL INSIDE DIAMETER — FT. EFFECTIVE DEPTH BELOW INLET — FT.
 ABSORBENT AREA — SQ. FT.

REMARKS: 10.7.98 needs house connection, ok to cover up to tank RM
10/8/98 COVER TRENCHES, BOX, LINES - NEEDS HOUSE
CONNECTION FOR FINAL
1/28/99 HOUSE CONN OK (MR)

10/14/98 WPI - well line P.A. 4' below grade; well casing 1.5' above grade; 2 piece well cap installed; PVC conduit OL - OL to cover box

DATE SYSTEM APPROVED 1/28/99 INSPECTOR M. Ripkin

APPLICATION

PERCOLATION TESTING

A 56478A

P _____

HOWARD COUNTY HEALTH DEPARTMENT
BUREAU OF ENVIRONMENTAL HEALTH
3525-H ELLICOTT MILLS DRIVE/ELLICOTT CITY, MARYLAND 21043
TELEPHONE: 313-2640

PAGUBA OK
LOT SUBDIVISION
EXISTING HOUSE ON
FARM RESIDUE
(REMAIN FEE DUE) (CW)

DISTRICT _____

DATE 3-5-96

TO: THE COUNTY HEALTH OFFICER
ELLICOTT CITY, MARYLAND

I HEREBY APPLY FOR THE NECESSARY TEST PRIOR TO APPLICATION FOR PERMIT TO CONSTRUCT (OR RECONSTRUCT) A SEWAGE DISPOSAL SYSTEM.

PROPERTY OWNER LEAH DIPAULA c/o ED MURN

ADDRESS 12251 YEARLING COURT PHONE 531-3078
ELLICOTT CITY MD. 21042

AGENT OR PROSPECTIVE BUYER FISHER COLLINS & CARTER INC. c/o Zacharia Fisch

ADDRESS 10272 BALTIMORE NATIONAL PIKE PHONE 461-2855
ELLICOTT CITY MD. 21042

PROPERTY LOCATION:

SUBDIVISION DIPAULA PROPERTY LOT NO. 1

ROAD AND DESCRIPTION 1492 FLORENCE ROAD

SEAL PERMIT SIGNED

TAX MAP 6 PARCEL # 60

~~SEE SEAL~~ 8-18-98
Serial # 20113166

SIZE OF LOT 3 AC. ± TYPE BLDG. S.F.D. - 4 BRM
(SINGLE FAMILY DWELLING OR COMMERCIAL)

THE SYSTEM INSTALLED UNDER THIS APPLICATION IS ACCEPTABLE ONLY UNTIL PUBLIC FACILITIES BECOME AVAILABLE. I FULLY UNDERSTAND THE

FEE CONNECTED WITH THE FILING OF THIS PERC TEST APPLICATION IS NON-REFUNDABLE UNDER ANY CIRCUMSTANCES. I ALSO AGREE TO

COMPLY WITH ALL M.O.S.H.A. REQUIREMENTS IN TESTING THIS LOT. Zacharia Y. Fisch (agent)
(SIGNATURE OF APPLICANT)

APPROVED BY _____ FOR _____ DATE _____

DISAPPROVED BY _____ FOR _____ DATE _____

HOLD PENDING FURTHER TESTS _____

REASONS FOR REJECTION OR HOLDING _____

PERCOLATION TEST PLAT/PRELIMINARY PLAT - TITLE OR I.D. # _____ DATE _____

SITE DEVELOPMENT PLAN/FINAL PLAT - TITLE OR I.D. # _____ DATE _____

THIS IS NOT A PERMIT

56478 A

COUNTY #

SOIL PROFILE


(380)

0' topsoil
 or red br cl lm
 w/sm cl bldrs
 2.5-3'
 1+ or br si lm
 w/frags
 5-10% shale frags

SOIL PROFILE

(381)

0' topsoil
 or red br cl lm
 3/4'
 1+ or br si lm
 w/frags
 10.5'
 30% shale frags

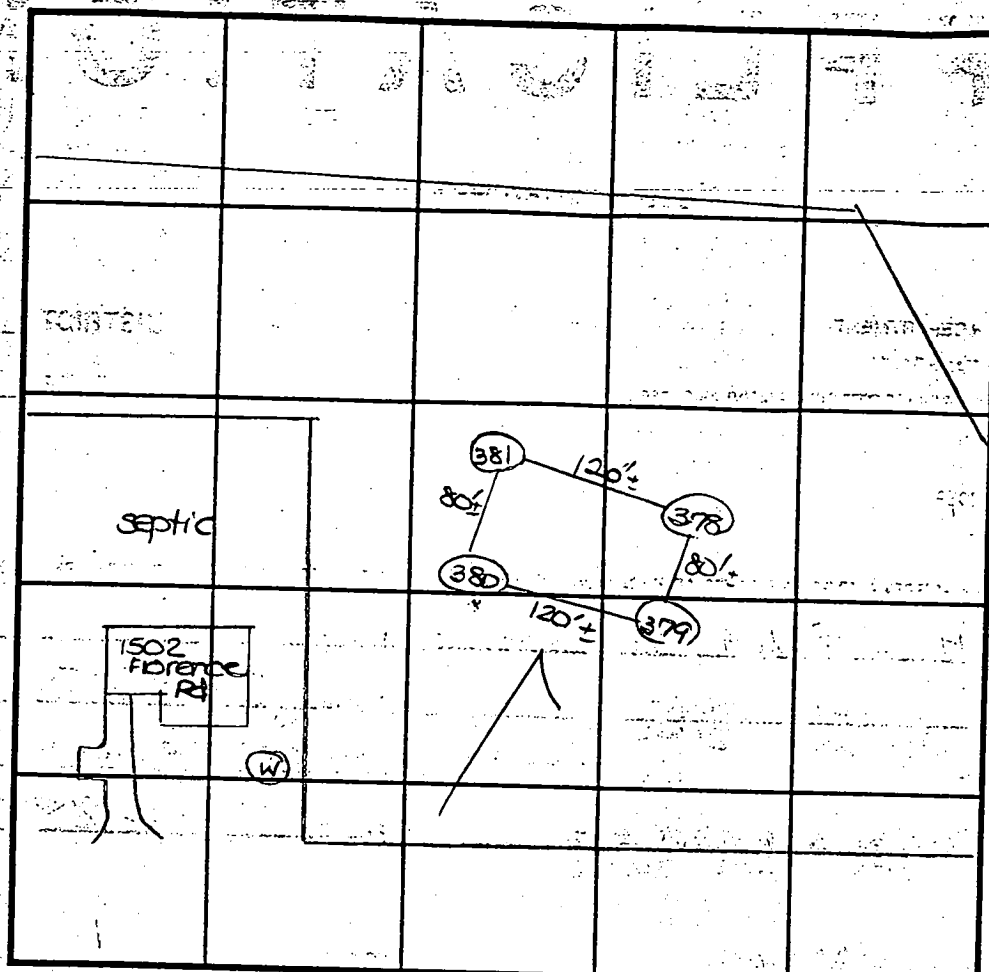

INDICATE NORTH - NAME ADJOINING ROADWAY AS BASE LINE.

Florence Road

DATE	TEST NO.	DEPTH	PRE-WET		TEST - 1" DROP		TIME
			START	STOP	START	STOP	
4-8-96	380	3.5'S	11:27 ₃₀	11:30 ₃₀	11:30 ₃₀	11:35 ₃₀	5
		6.5'M	11:31	11:33	11:33	11:36 ₃₀	4
		10.5'D	Visual	-See	profile		
	379	11.5'D	Visual	-See	profile		
	378	3.0'S	11:11 ₃₀	Slow	-OK	below test	
		10.0'D	Visual	-See	profile		
	381	3'4" S	11:13	11:17	11:17	11:26	9
		10.5'D	Visual	-See	profile		

REMARKS: Holes tested as staked - shallow system ONLY

TYPE OF SOIL

TESTED BY J. See

ALSO PRESENT Chuck Crovo

TRENCH DESIGN DATA: AVERAGE PERCOLATION TIME 6

TRENCH WIDTH 3/4"

INLET DEPTH 2.5'


MAXIMUM BOTTOM DEPTH 4.0'

SQ. FT/BEDROOM

180


(379)
 0' topsoil
 or br cl lm
 3'
 1+ or br si lm
 w/shale frags
 11.5'

(378)
 0' topsoil
 or red br cl lm
 3/4'
 1+ or br si lm
 10'
 30% shale frags

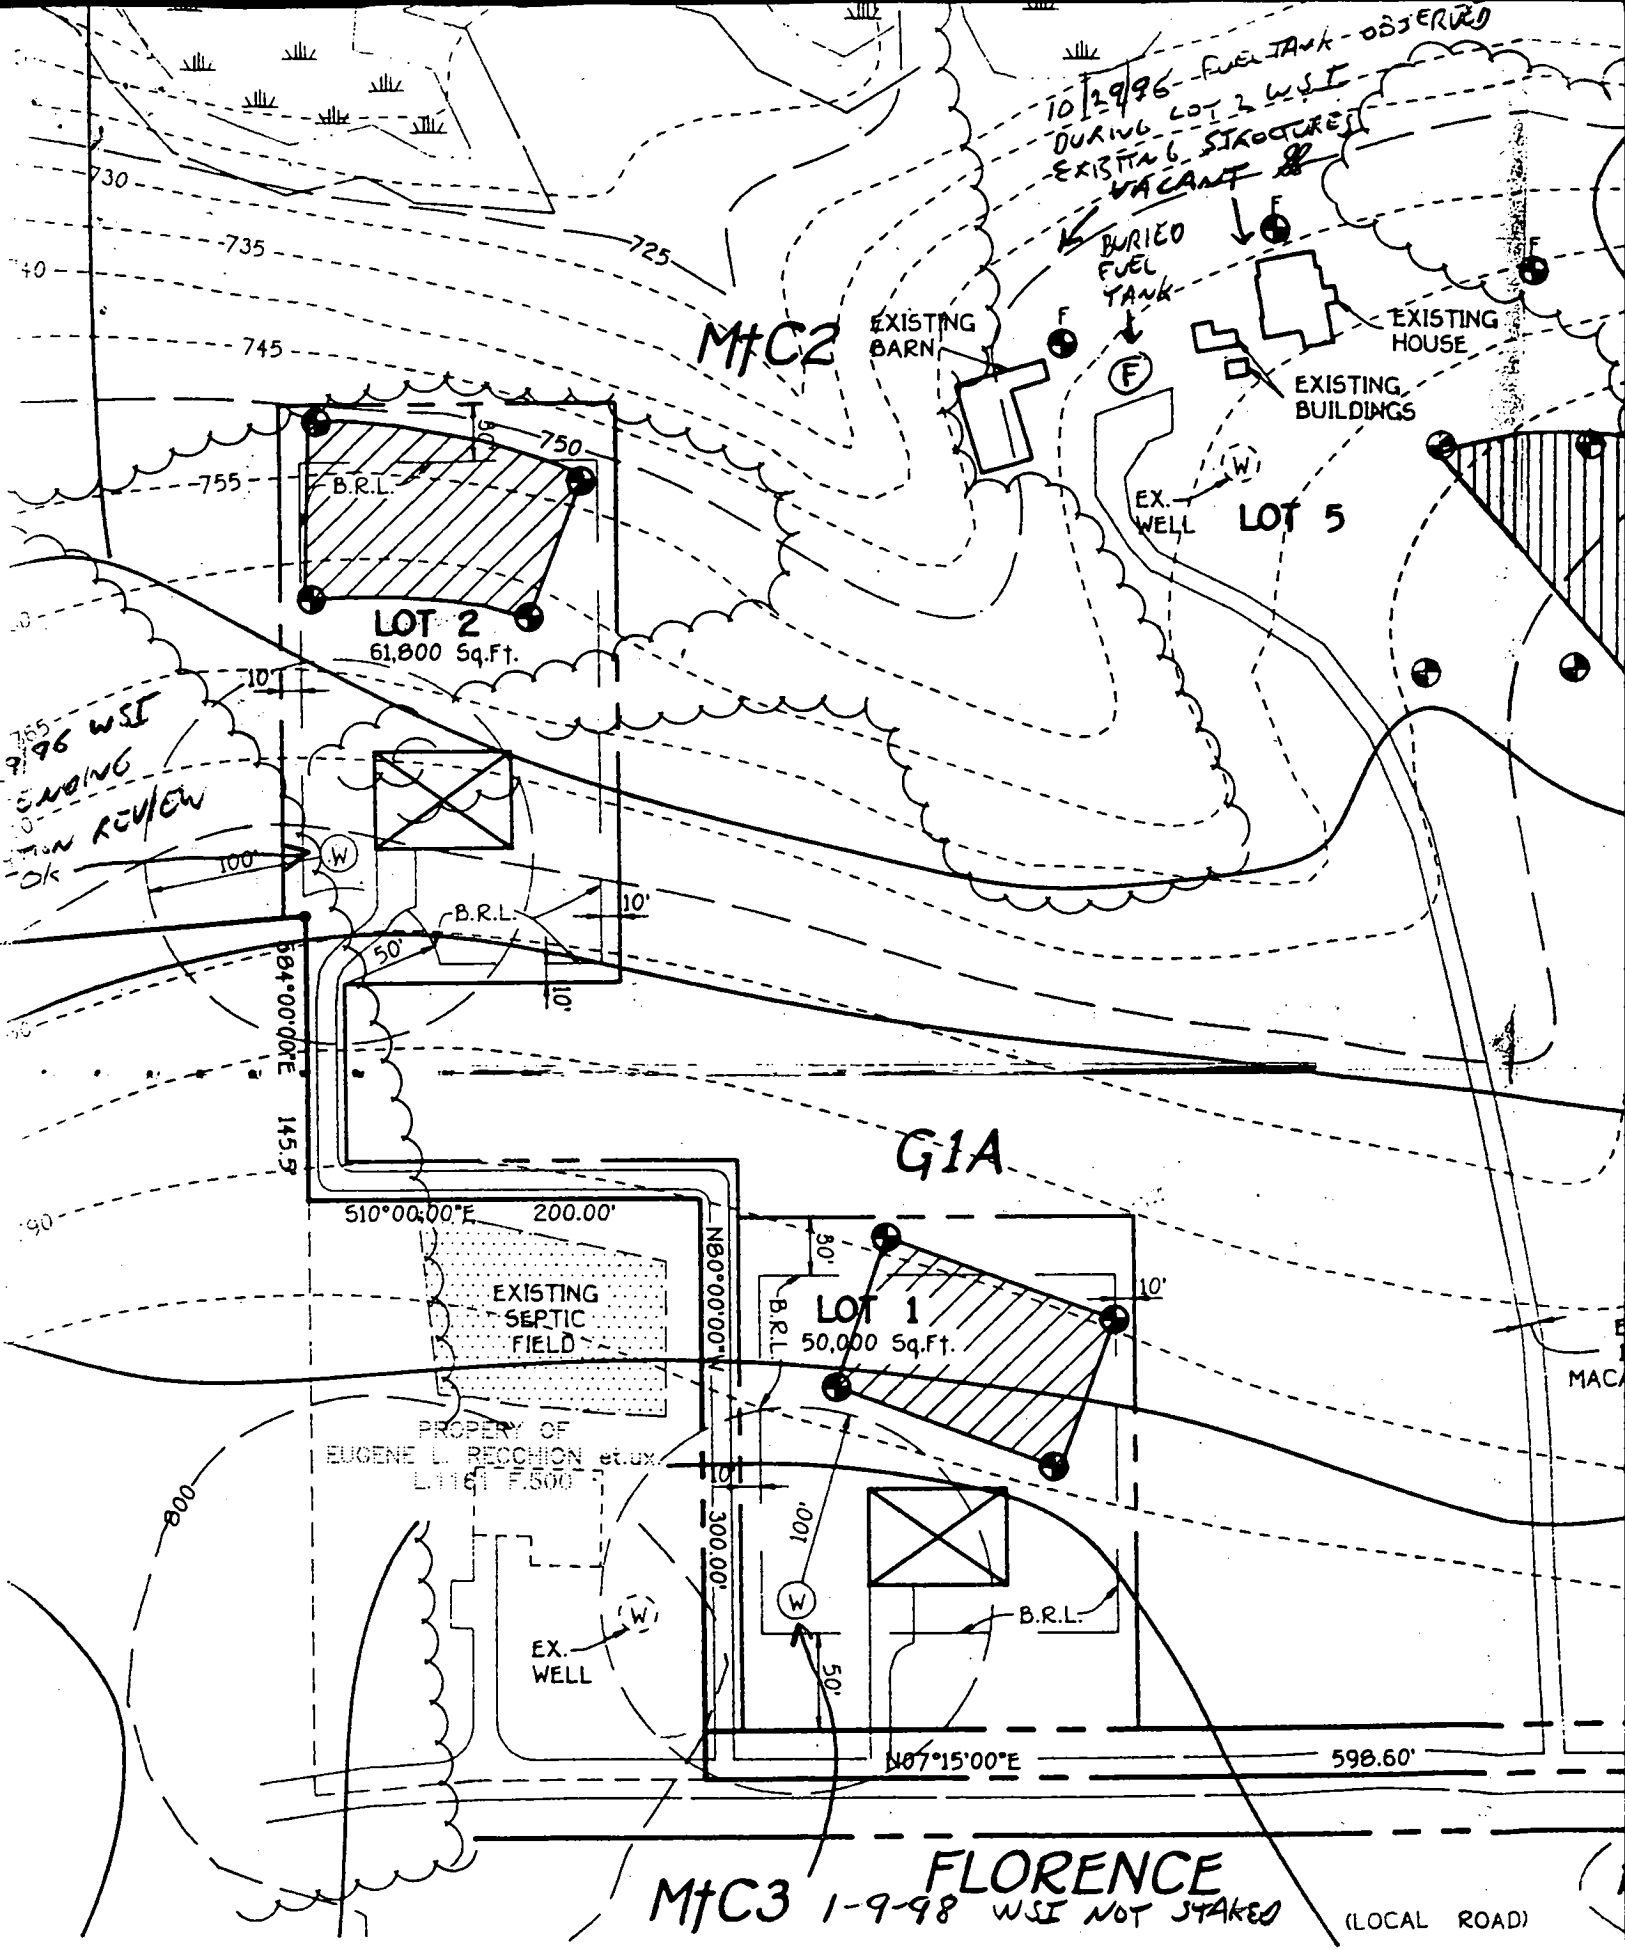

GENERAL NOTES:

- 1) THIS PLAT IS PREPARED FOR THE BENEFIT OF THE CLIENT SIGNING THE HOUSE LOCATION SURVEY APPROVAL FORM INsofar AS IT IS REQUIRED BY A LENDER OR TITLE INSURANCE COMPANY OR ITS AGENTS IN CONNECTION WITH THE CONTEMPLATED TRANSFER, FINANCING OR RE-FINANCING. UNLESS INDICATED AS BEING A BOUNDARY SURVEY, THIS PLAT IS NOT INTENDED FOR USE IN THE ESTABLISHMENT OF PROPERTY LINES AND IS NOT TO BE RELIED UPON FOR THE ESTABLISHMENT OR LOCATIONS OF FENCES, GARAGES, BUILDINGS OR OTHER EXISTING OR FUTURE IMPROVEMENTS. AS A RESULT, THIS PLAT DOES NOT PROVIDE FOR ACCURATE IDENTIFICATION OF PROPERTY LINE, BUT SUCH IDENTIFICATION MAY NOT BE REQUIRED FOR THE TRANSFER OF TITLE OR SECURING FINANCING OR RE-FINANCING.
- 2) SUBJECT PROPERTY IS SHOWN IN ZONE C ON THE NATIONAL FLOOD INSURANCE PROGRAM FLOOD INSURANCE RATE MAP OF HOWARD COUNTY, MARYLAND, COMMUNITY PANEL No. 2400440006 B EFFECTIVE DATE: DEC. 4, 1986

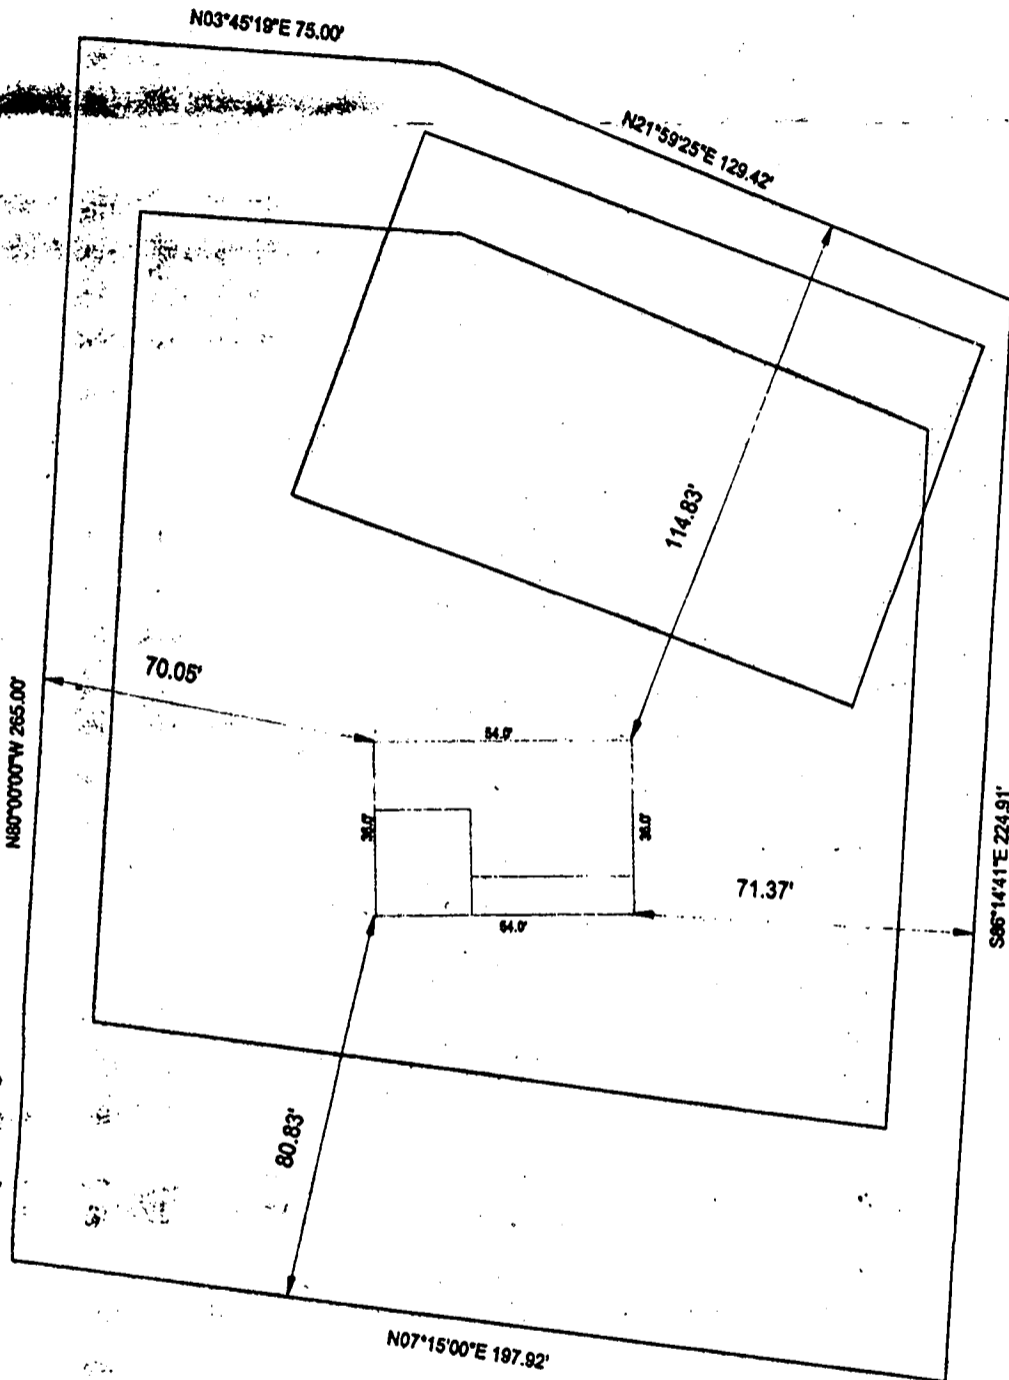


Florence Road

Lot 1
DiPaula Property
Lots 1 Thru 4 and
Buildable Parcel "A"
4th Election District
Howard County, Maryland
Plat # 12664

FISHER, COLLINS & CARTER, INC.
CIVIL ENGINEERING CONSULTANTS & LAND SURVEYORS

CENTENNIAL SQUARE, OFFICE PARK - 10272 BALTIMORE NATIONAL PIKE
ELLICOTT CITY, MARYLAND 21042
(410) 661-2855

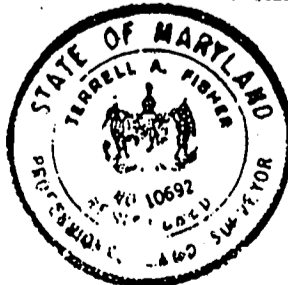

Terrell A. Fisher 8-2798
PROFESSIONAL LAND SURVEYOR DATE
REG. 10692

**HOUSE LOCATION
DRAWING**

FOUNDATION LOCATION: Lot 2
FINAL LOCATION: _____
BOUNDARY SURVEY: _____

SCALE: 1"=40'
DATE: 8-27-78
DRAWN BY: JAU
CHECKED BY: M.L.R.
PROJECT No: 30619

Total linear feet of trench required 240 feet

190

Width of trench(es) 3.0 feet

Depth of trench(es) 4.5 feet


Depth of stone required below distribution pipe 1.5 feet

795

1492 Florence Road
Mt. Airy, Maryland, 21771

Approved Septic System Plan
Howard County Health Department

Shaw McMilli 8/19/98
Signature Date

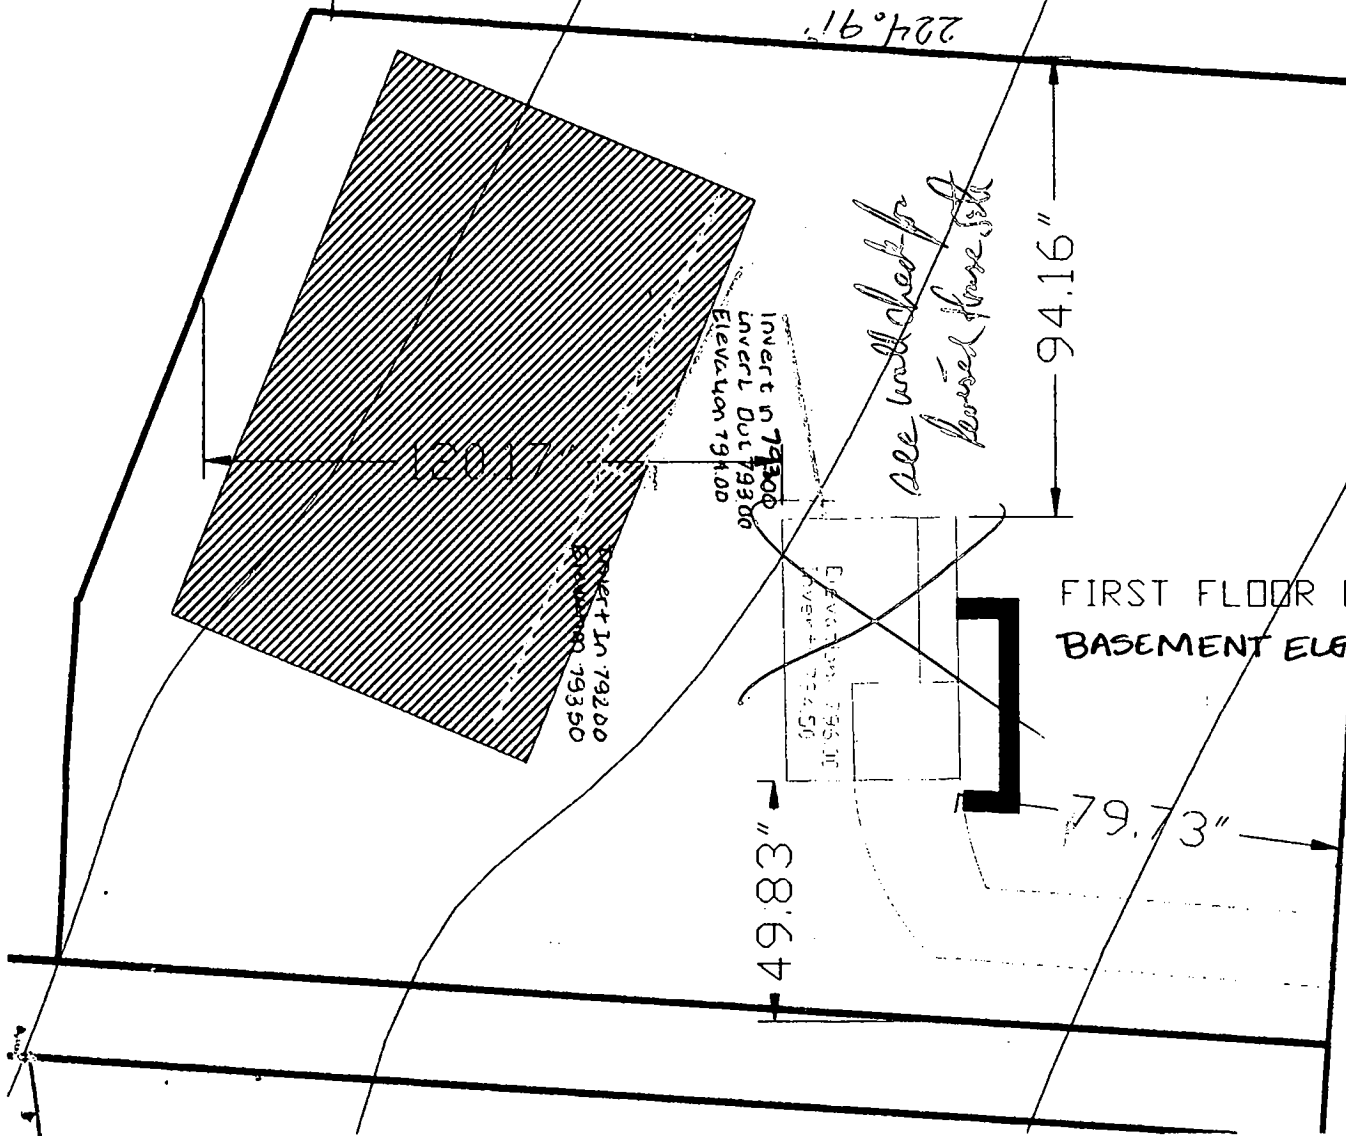

FIRST FLOOR ELEVATION: ~~798~~ 800'
BASEMENT ELEVATION 792.30

LIMIT OF DISTURBANCE

1" = 40'

C1 04007 SEQUENCE NO. (MDE USE ONLY)

STATE OF MARYLAND WELL COMPLETION REPORT.

THIS REPORT MUST BE SUBMITTED WITHIN 45 DAYS AFTER WELL IS COMPLETED.

(THIS NUMBER IS TO BE PUNCHED IN COLS. 3-6 ON ALL CARDS)

FILL IN THIS FORM COMPLETELY PLEASE PRINT OR TYPE

COUNTY NUMBER A56478A

ST/CO USE ONLY DATE RECEIVED

DATE WELL COMPLETED 7 31 98

Depth of Well 155 (TO NEAREST FOOT)

PERMIT NO. FROM "PERMIT TO DRILL WELL" HD-94-1613

OWNER P. Paula Property LLC STREET OR RFD Florence Rd. TOWN Mt. Airy SUBDIVISION Di Paula SECTION LOT 1

WELL LOG table with columns: DESCRIPTION, FEET (FROM, TO), check if water bearing. Includes entries for Brown Dirt, Green Rock, Brown Rock, and Green Rock.

Hit Water 130'

GROUTING RECORD: WELL HAS BEEN GROUTED (Y), TYPE OF GROUTING MATERIAL (CM, BC), NO. OF BAGS (13), NO. OF POUNDS (1222), DEPTH OF GROUT SEAL (0 to 72 ft).

CASING RECORD: casing types (S, C, P, O), MAIN CASING TYPE (ST), Nominal diameter (6 inch), Total depth (72 feet).

OTHER CASING (if used) diameter and depth.

SCREEN RECORD: screen type or open hole (H, B, P, O).


DEPTH (nearest ft.) table with columns for casing height and depth.

GRAVEL PACK IF WELL DRILLED WAS FLOWING WELL INSERT F IN BOX 68.

MDE USE ONLY (NOT TO BE FILLED IN BY DRILLER) T (E.R.O.S.) W Q

PUMPING TEST: HOURS PUMPED (3), PUMPING RATE (12), METHOD USED TO MEASURE PUMPING RATE (AW), WATER LEVEL (60 ft before, 155 ft when pumping), TYPE OF PUMP USED (A).

PUMP INSTALLED: DRILLER WILL INSTALL PUMP (NO), TYPE OF PUMP INSTALLED (A), CAPACITY (31-35 GPM), PUMP HORSE POWER (37-41), PUMP COLUMN LENGTH (43-47).

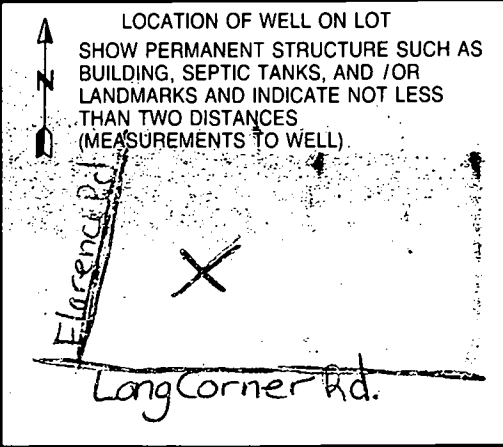

NUMBER OF UNSUCCESSFUL WELLS: WELL HYDROFRACTURED (Y)

CIRCLE APPROPRIATE LETTER: A (WELL ABANDONED), E (ELECTRIC LOG OBTAINED), P (WELL CONVERTED TO PRODUCTION WELL).

I HEREBY CERTIFY THAT THIS WELL HAS BEEN CONSTRUCTED IN ACCORDANCE WITH COMAR 26.04.04 "WELL CONSTRUCTION"...

DRILLERS LIC. NO. 1 M SD 101, DRILLERS SIGNATURE (Lee R. Holland Jr), LIC. NO. 1 M D

SITE SUPERVISOR (sign of driller or journeyman responsible for sitework if different from permittee)

B 1	8266	SEQUENCE NO. (MDE USE ONLY)	STATE OF MARYLAND PERMIT TO DRILL WELL please print or type	STATE PERMIT NUMBER HO - 94 - 1613 <small>70 fill in this form completely 79</small>
-----	-------------	--------------------------------	--	---

Date Received (APA) 06 09 98

OWNER INFORMATION

8 MM DD YY 18
D. Paul Property LLC.

15 Last Name Owner First Name 34
2808 Brian Ct

36 Street or RFD 55
Ellicott City Maryland 21003

57 Town 70 State 72 Zip 76

LOCATION OF WELL

B 3
Howard

8 COUNTY 21
D.P.A.-A

23 SUBDIVISION 42
McAfee

SECTION 1 LOT 1

44 46 48 50

52 NEAREST TOWN 71
McAfee

MILES FROM TOWN (enter 0 if in town) 2.1

73 76 77 78

DRILLER INFORMATION

Leo R. Holland Jr. M S D 101

Driller's Name 76 License No. 81

SEC Well Drilling Co.

Firm Name

P.O. Box 1143 Hagerstown, MD 21741

Address

Leo R. Holland Jr. 6-8-98

Signature Date

DIRECTION OF WELL FROM TOWN (CIRCLE BOX)

1 2
Flonere

11 NEAR WHAT ROAD 30

ON WHICH SIDE OF ROAD (CIRCLE APPROPRIATE BOX)

34 100 37
DISTANCE FROM ROAD
ENTER FT OR MI 38 39

TAX MAP: 6 BLK: 17 PARCEL 60

WELL INFORMATION

APPROX. PUMPING RATE 10
(GAL. PER MIN.) 8 12

AVERAGE DAILY QUANTITY NEEDED 500
(GAL. PER DAY) 14 20

USE FOR WATER (CIRCLE APPROPRIATE BOX)

HOME (SINGLE OR DOUBLE HOUSEHOLD UNIT ONLY)

FARMING (LIVESTOCK WATERING & AGRICULTURAL IRRIGATION)

22 INDUSTRIAL, COMMERCIAL, STATE AND FEDERAL GOV. OTHER (REQUIRES APPROPRIATION PERMIT)

PUBLIC OR PRIVATE WATER COMPANY (REQUIRES APPROPRIATION PERMIT AND STATE APPROVAL)

TEST, OBSERVATION, MONITORING (MAY REQUIRE APPROPRIATION PERMIT)

NOT TO BE FILLED IN BY DRILLER HEALTH DEPARTMENT APPROVAL

Howard A56478A

COUNTY NAME COUNTY NO.

STATE SIGNATURE INSERT S →

DATE ISSUED 7.2.98 Kimberly Maisto 6.30.99

43 MM DD YY 48 CO SIGNATURE EXP. DATE

NORTH GRID 545 000 EAST GRID 759 000

50 55 57 63

APPROXIMATE DEPTH OF WELL 500 FEET
24 28

APPROXIMATE DIAMETER OF WELL 6 INCH NEAREST INCH

METHOD OF DRILLING (circle one)

BORED (or Augered) JETTED Jetted & DRIVEN

30 AIR-ROTARY AIR-PERCussion ROTARY (Hydraulic Rotary)

37 CABLE REVERSE-ROTARY DRIVE-POINT

other _____

SHOW MAJOR FEATURES OF BOX & LOCATE WELL WITH AN X

SOURCES OF DRILLING WATER

- Well
- Contaminants
- NO info

WRITE THE BOX NUMBER FROM THE MAP HERE

E 759

N 545

000
000

7/31/98 1:00 GROUT

REPLACEMENT OR DEEPEMED WELLS (CIRCLE APPROPRIATE BOX)

THIS WELL WILL NOT REPLACE AN EXISTING WELL

THIS WELL WILL REPLACE A WELL THAT WILL BE ABANDONED AND SEALED

39 THIS WELL WILL REPLACE A WELL THAT WILL BE USED AS A STANDBY-CONTACT LOCAL APPROVING AUTHORITY FOR POLICY ON STANDBY WELLS

THIS WELL WILL DEEPEM AN EXISTING WELL

PERMIT NUMBER OF WELL TO BE REPLACED OR DEEPEMED (IF AVAILABLE) 41 _____ 52

Not to be filled in by driller (MDE OR COUNTY USE ONLY)

APPROP. PERMIT NUMBER 54 G A P 63

FORCE Km WRITE INITIALS IN BOX PERMIT No. HO-94-1613

67 68 70 71 72 73 74 75 76 77 78 79

DRAW A SKETCH BELOW SHOWING LOCATION OF WELL IN RELATION TO NEARBY TOWNS AND ROADS AND GIVE DISTANCE FROM WELL TO NEAREST ROAD JUNCTION

N
↑

750-8406



HOWARD COUNTY HEALTH DEPARTMENT

1/6/98 well will not A/C. red (D/S)
Talked to S. Carney - ready
Friday (D/S)

DATE: 12/3/197

W 5 9291

Received From

G. Edgar Hark Son's Corp. 12047 Falls Road
Cockeysville Md 21030

For Well Permit Application - 1
Doughoregan Homes - DiPaula Property
Lot 1 - Florence Road

CASH

CHECK

NO. 5382

\$ 88 | 00

Eighty and 00/100 Dollars

Received By H Jane Reese

B 1 052

SEQUENCE NO. (MDE USE ONLY)

STATE OF MARYLAND PERMIT TO DRILL WELL

STATE PERMIT NUMBER

(THIS NUMBER IS TO BE PUNCHED IN COLS. 3-6 ON ALL CARDS)

please print or type

fill in this form completely

OWNER INFORMATION: Date Received (APA) 12/31/97, Doughoregan Homes, 2808 Brim Ct, Ellicott City, MD 21043

LOCATION OF WELL: Howard County, Di Paula Property, Mount Airy, 2 miles from town

DRILLER INFORMATION: Paul M. Fabiszak, G. Edgar Harr Sons' Corp, 12047 Falls Rd, Cockeysville 21030, Date 12/29/97

DIRECTION OF WELL FROM TOWN (CIRCLE BOX) Florence Road, ON WHICH SIDE OF ROAD (CIRCLE APPROPRIATE BOX), DISTANCE FROM ROAD 50 FT

WELL INFORMATION: APPROX. PUMPING RATE 5 GAL PER MIN, AVERAGE DAILY QUANTITY NEEDED 750 GAL PER DAY

USE FOR WATER (CIRCLE APPROPRIATE BOX): HOME (SINGLE OR DOUBLE HOUSEHOLD UNIT ONLY)


NOT TO BE FILLED IN BY DRILLER HEALTH DEPARTMENT APPROVAL, COUNTY NAME, STATE SIGNATURE, DATE ISSUED, CO SIGNATURE, EXP. DATE

APPROXIMATE DEPTH OF WELL 300 FEET, APPROXIMATE DIAMETER OF WELL, NEAREST INCH

SHOW MAJOR FEATURES OF BOX & LOCATE WELL WITH AN 'X', SOURCES OF DRILLING WATER, WRITE THE BOX NUMBER FROM THE MAP HERE (E 750, N 540)

METHOD OF DRILLING (circle one): BORED (or Augered), AIR-ROTARY, AIR-PERCussion, CABLE, REVERSE-ROTARY, JETTED, ROTARY (Hydraulic Rotary), DRIVE-POINT

REPLACEMENT OR DEEPEND WELLS (CIRCLE APPROPRIATE BOX): THIS WELL WILL NOT REPLACE AN EXISTING WELL

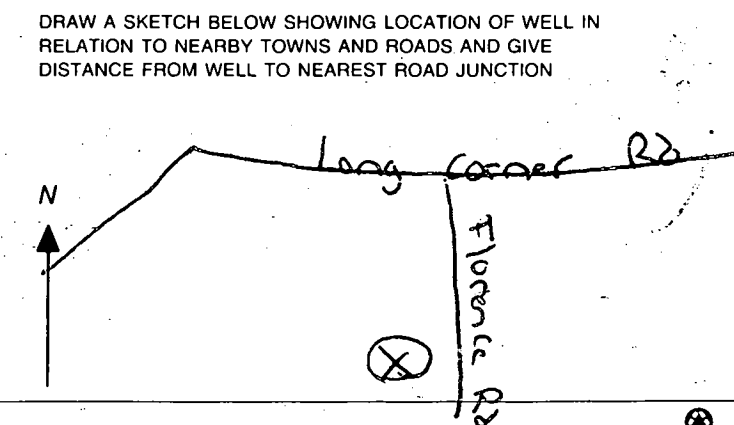

Not to be filled in by driller (MDE OR COUNTY USE ONLY), APPROP. PERMIT NUMBER 54, FORCE 67 68, PERMIT No. 70 71 72 73 74 75 76 77 78 79

SPECIAL CONDITIONS, NOTE - APPROVING AUTHORITIES SHOULD USE SEPARATE SHEET IF NEEDED

APPLICATION FOR PITLESS ADAPTER, WELL PUMP AND PRESSURE TANK INSTALLATION

Howard County Health Department
Bureau of Environmental Health
3525-H Ellicott Mills Drive
Court House Square
Ellicott City, Md. 21043

~~461-9933~~

410-313-2640

find draft

New Installation
Replacement

Receipt # _____
Date _____

Name of Installer

Michael Klein (The Plumber)

Telephone 301-848-5170

License number _____

Certified Well Pump Installer _____ Well Driller _____ Registered Plumber 7383

Name of Property Owner

Di Paula

Telephone _____

Subdivision Di Paula Properties Lot # 1 Well tag # 94-163-

Site Address 1492 Florence Rd

Mont Air, MD

Pump

- 1. Type
 - a. Deep well jet _____
 - b. Shallow well jet _____
 - c. Submersible
- 2. Make _____
- 3. Model # _____
- 4. Capacity 7 GPM
- 5. Pump exceeds well capacity Yes _____ No _____
- 6. If Yes, is low pressure cutoff switch installed? Yes _____ No _____
- 7. What methods are used to protect the pump and electrical wiring from vibrations? Torque arrestors _____ Cable guards _____ Other _____

Motor

- 1. Horsepower 1/2
- 2. RPM _____
- 3. Voltage _____
 - a. 110 _____
 - b. 220

Pitless Adapter

- 1. Make Canbell
- 2. Model # B10X
- 3. Depth 135

Tank

- 1. Capacity _____
- 2. Pressure relief valve? _____

Piping

- 1. Type Black Plastic
- 2. Size 1/2"
- 3. NSF and/or BOCA Code approved _____
- 4. Depth of supply line 42"

Well data

- 1. Depth 155 ft.
- 2. Yield 12 GPM
- 3. Static water level 12 ft.
- 4. Will water supply be disinfected by installer? No

I understand that it is my responsibility to notify the Howard County Health Department when the installation is ready for inspection (otherwise this permit is null and void).

All information given above is true to the best of my knowledge.

Signature of Applicant

Michael Klein

Date: _____

10/13/98

Note: A sticker indicating approval/status of the installation will be placed on the well casing at the time of the inspection.

LAND DEDICATED TO HOWARD COUNTY, MARYLAND FOR THE PURPOSE OF A PUBLIC ROADWAY. (0.282 AC.)

FLORENCE ROAD


** Access Road to Lot #2 & 40 Acres will be located between Lot 1 and existing house.*

ARGEMENT

T
C
A
S
E

T
E
R

T
E
C

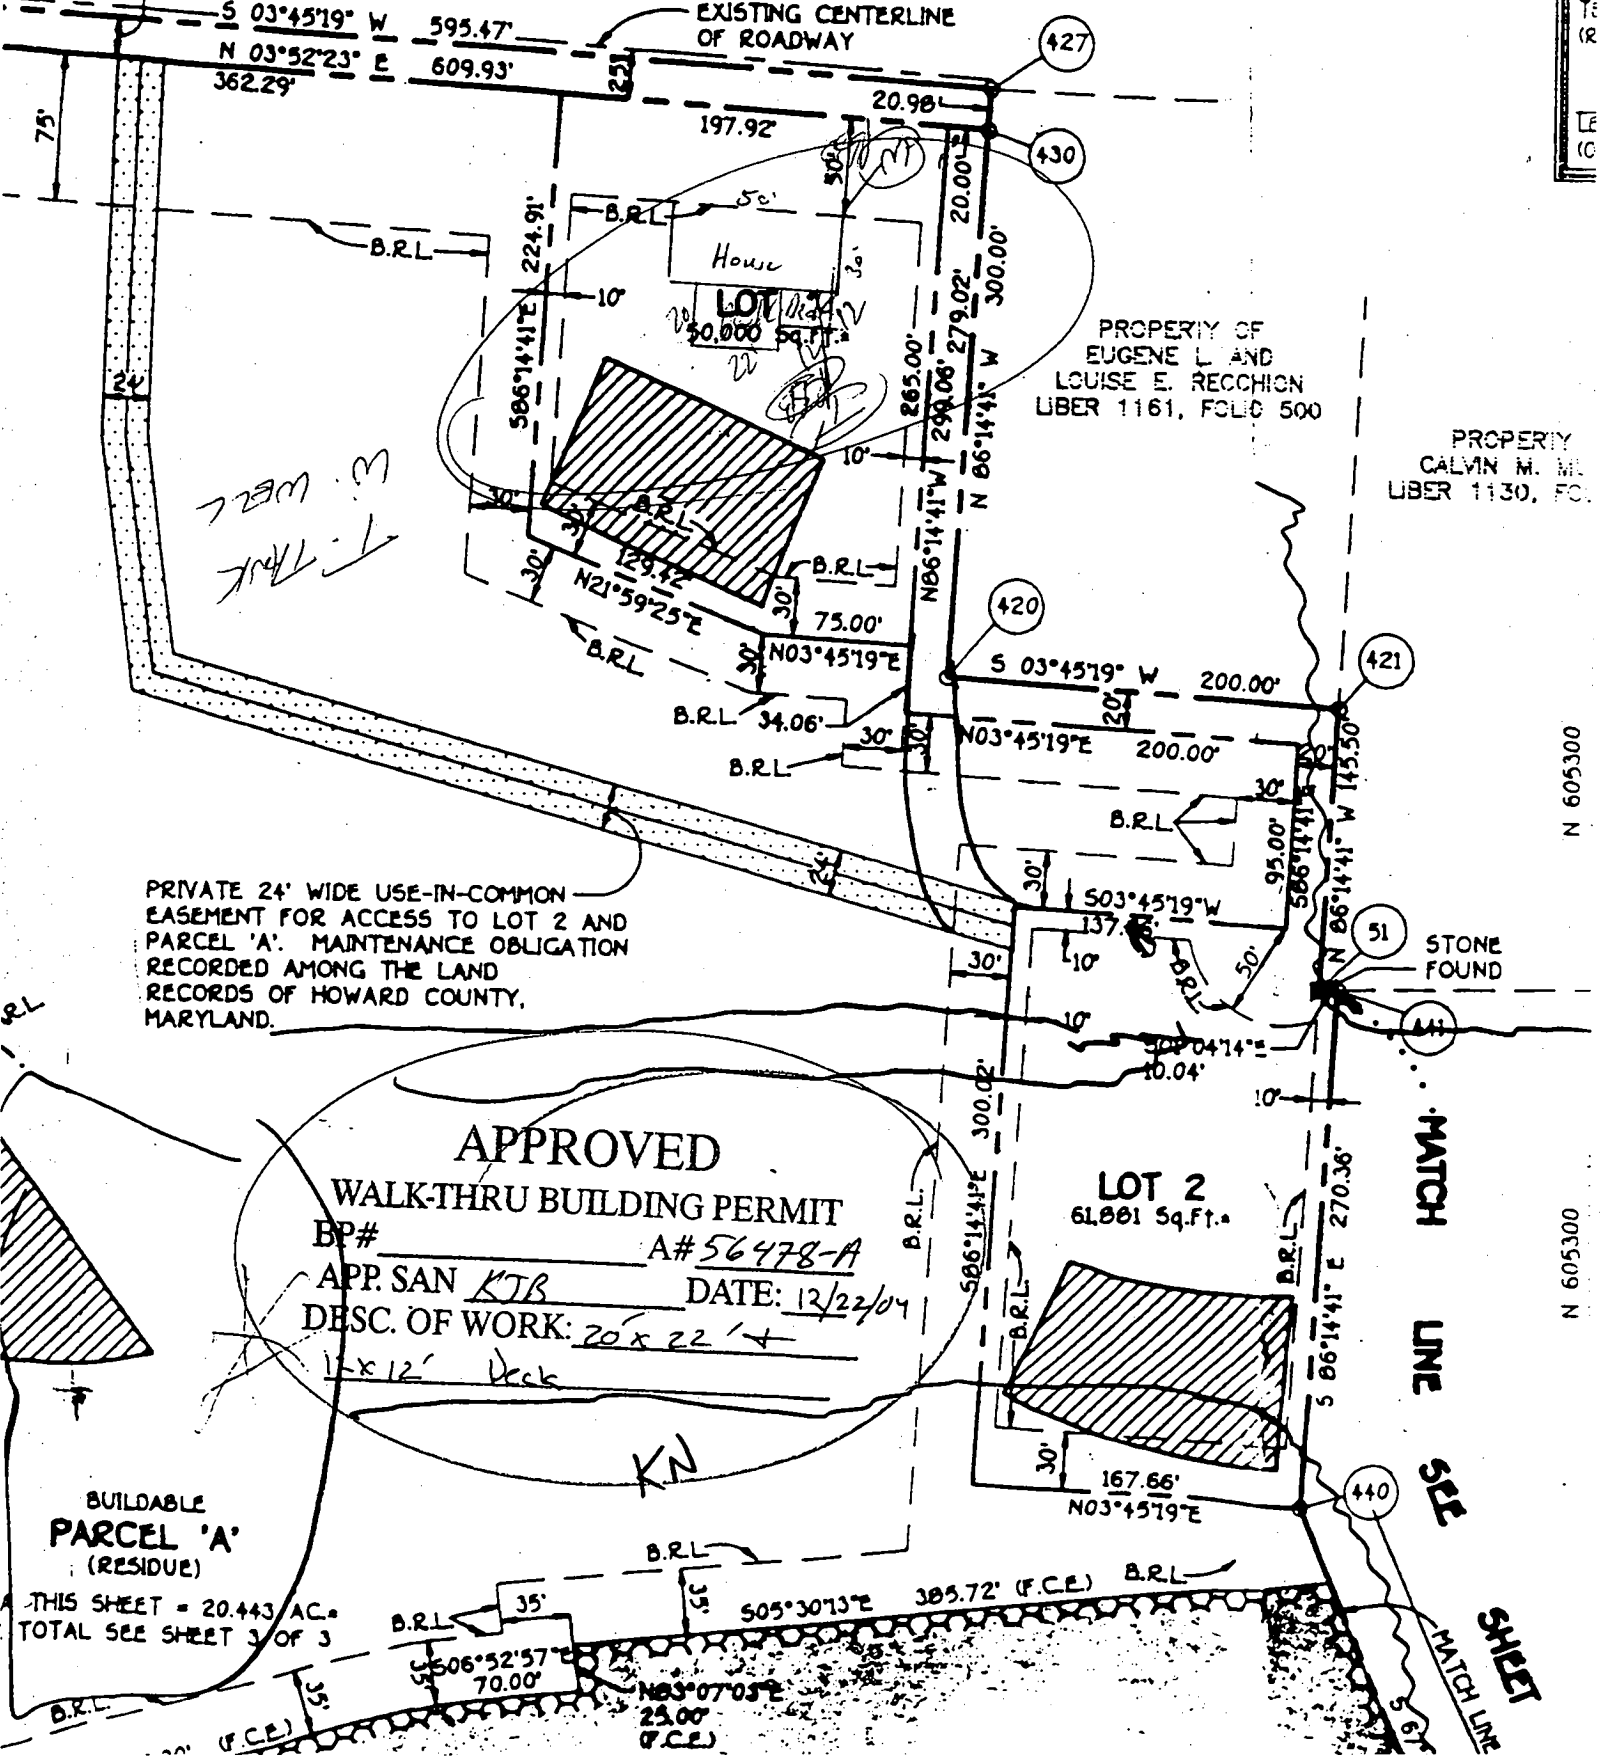

N 605300

N 605300

PRIVATE 24' WIDE USE-IN-COMMON EASEMENT FOR ACCESS TO LOT 2 AND PARCEL 'A'. MAINTENANCE OBLIGATION RECORDED AMONG THE LAND RECORDS OF HOWARD COUNTY, MARYLAND.

BUILDABLE PARCEL 'A' (RESIDUE)
THIS SHEET = 20.443 AC.
TOTAL SEE SHEET 3 OF 3

APPROVED WALK-THRU BUILDING PERMIT
BP# _____ A# 56478-A
APP. SAN KTB DATE: 12/22/04
DESC. OF WORK: 20 x 22' deck

MATCH LINE SEE SHEET

MATCH LINE

February 18, 2005

Avis Corben
Howard County

Dear Ms Corben:

Please modify permit # B00151648 for Ronald Banky at 1492 Florence Road, Mount Airy.

The original permit was for a 20' X 22' open wood deck & a 12' X 12' open wood deck with a 4' X 4' landing and steps. The permit needs to be modified to show a hot tub incorporate into the 12' X 12'. This modification of the building permit will enable the electrician to get his permit for the electrical work.

Thank you in advance for your efforts concerning this modification.

Thank You.

Steve Bowers
Long Fence

APPROVED

WALK-THRU BUILDING PERMIT

BP# _____ A# 56478-A

APP. SAN Kace Taha DATE: 2/18/05

DESC. OF WORK: stating

hot tub on deck