


Approved Septic System Plan  
 Howard County Health Department

*Signature*  
 Signature

5/22/03  
 Date

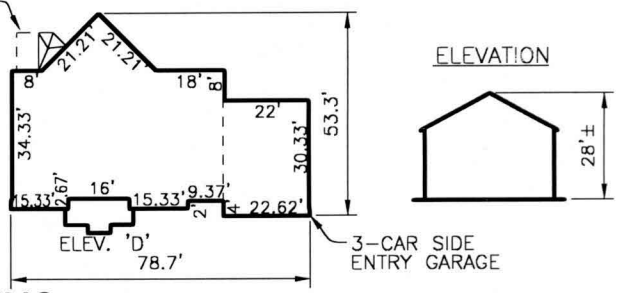

**FREDERICK WARD ASSOCIATES, INC.**

ENGINEERS 7125 Riverwood Drive Columbia, Maryland 21046-2354  
 ARCHITECTS Phone: 410-290-9550 Fax: 410-720-6226  
 SURVEYORS Bel Air, Maryland Columbia, Maryland Warrenton, Virginia

SCALE 1"=50'  
 DRAWN BY CMH  
 CHECKED BY JCO  
 DATE DEC. 2002  
 W. O. # 2019035.00  
 SHEET # 1 OF 1

**NVHomes  
 FOX CREEK SUBDIVISION  
 LOT 2**

TAX MAP 15 BLOCKS 12 & 18  
 TAX MAP BLOCKS 7 & 13  
 3RD ELECTION DISTRICT

PARCEL '183'  
 HOWARD COUNTY, MARYLAND