

WITH VALVE BOX

PROPOSED E-ONE  
DUPLICEX GRINDER PUMP,  
TYPICAL OF 4  
SEE DETAIL SHEET 16

GP2

1-1/2" BALL VALVE  
WITH VALVE BOX

Proposed  
Property Limit 25  
Person

PUBLIC UTILITY  
EASEMENT  
20' X 20'

SHEPPARD  
MANOR  
DRIVE  
(ACCESS PLACE)

2 IN HDPE FORCE  
MAIN, MINIMUM 4 FT  
COVER

FF: 394.10  
B: 384.10



ELECTR.  
PANEL

FF: 395.56  
B: 385.56

LOT 18

NON-BUILDABLE  
PRESERVATION  
PARCEL 'D'

Copy signed Shared-Septic Plan

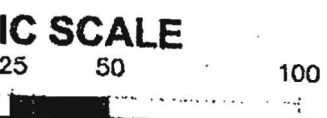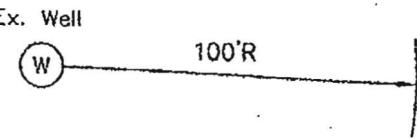

GRAPHIC SCALE

25 50 100

