

copy signed 6/11/2007  
 Perc Cert

LEGEND:


- ⊕ PASSED TEST PIT
- FAILED TEST PIT
- ⊙ OBSERVATION WELL

LINE TYPES

- SOILS LIMITS
- W — WETLANDS
- WB — WETLANDS BUFFER
- CENTERLINE STREAM
- — — STREAM BUFFER




Copy Z-plan  
Signed 3/18/05

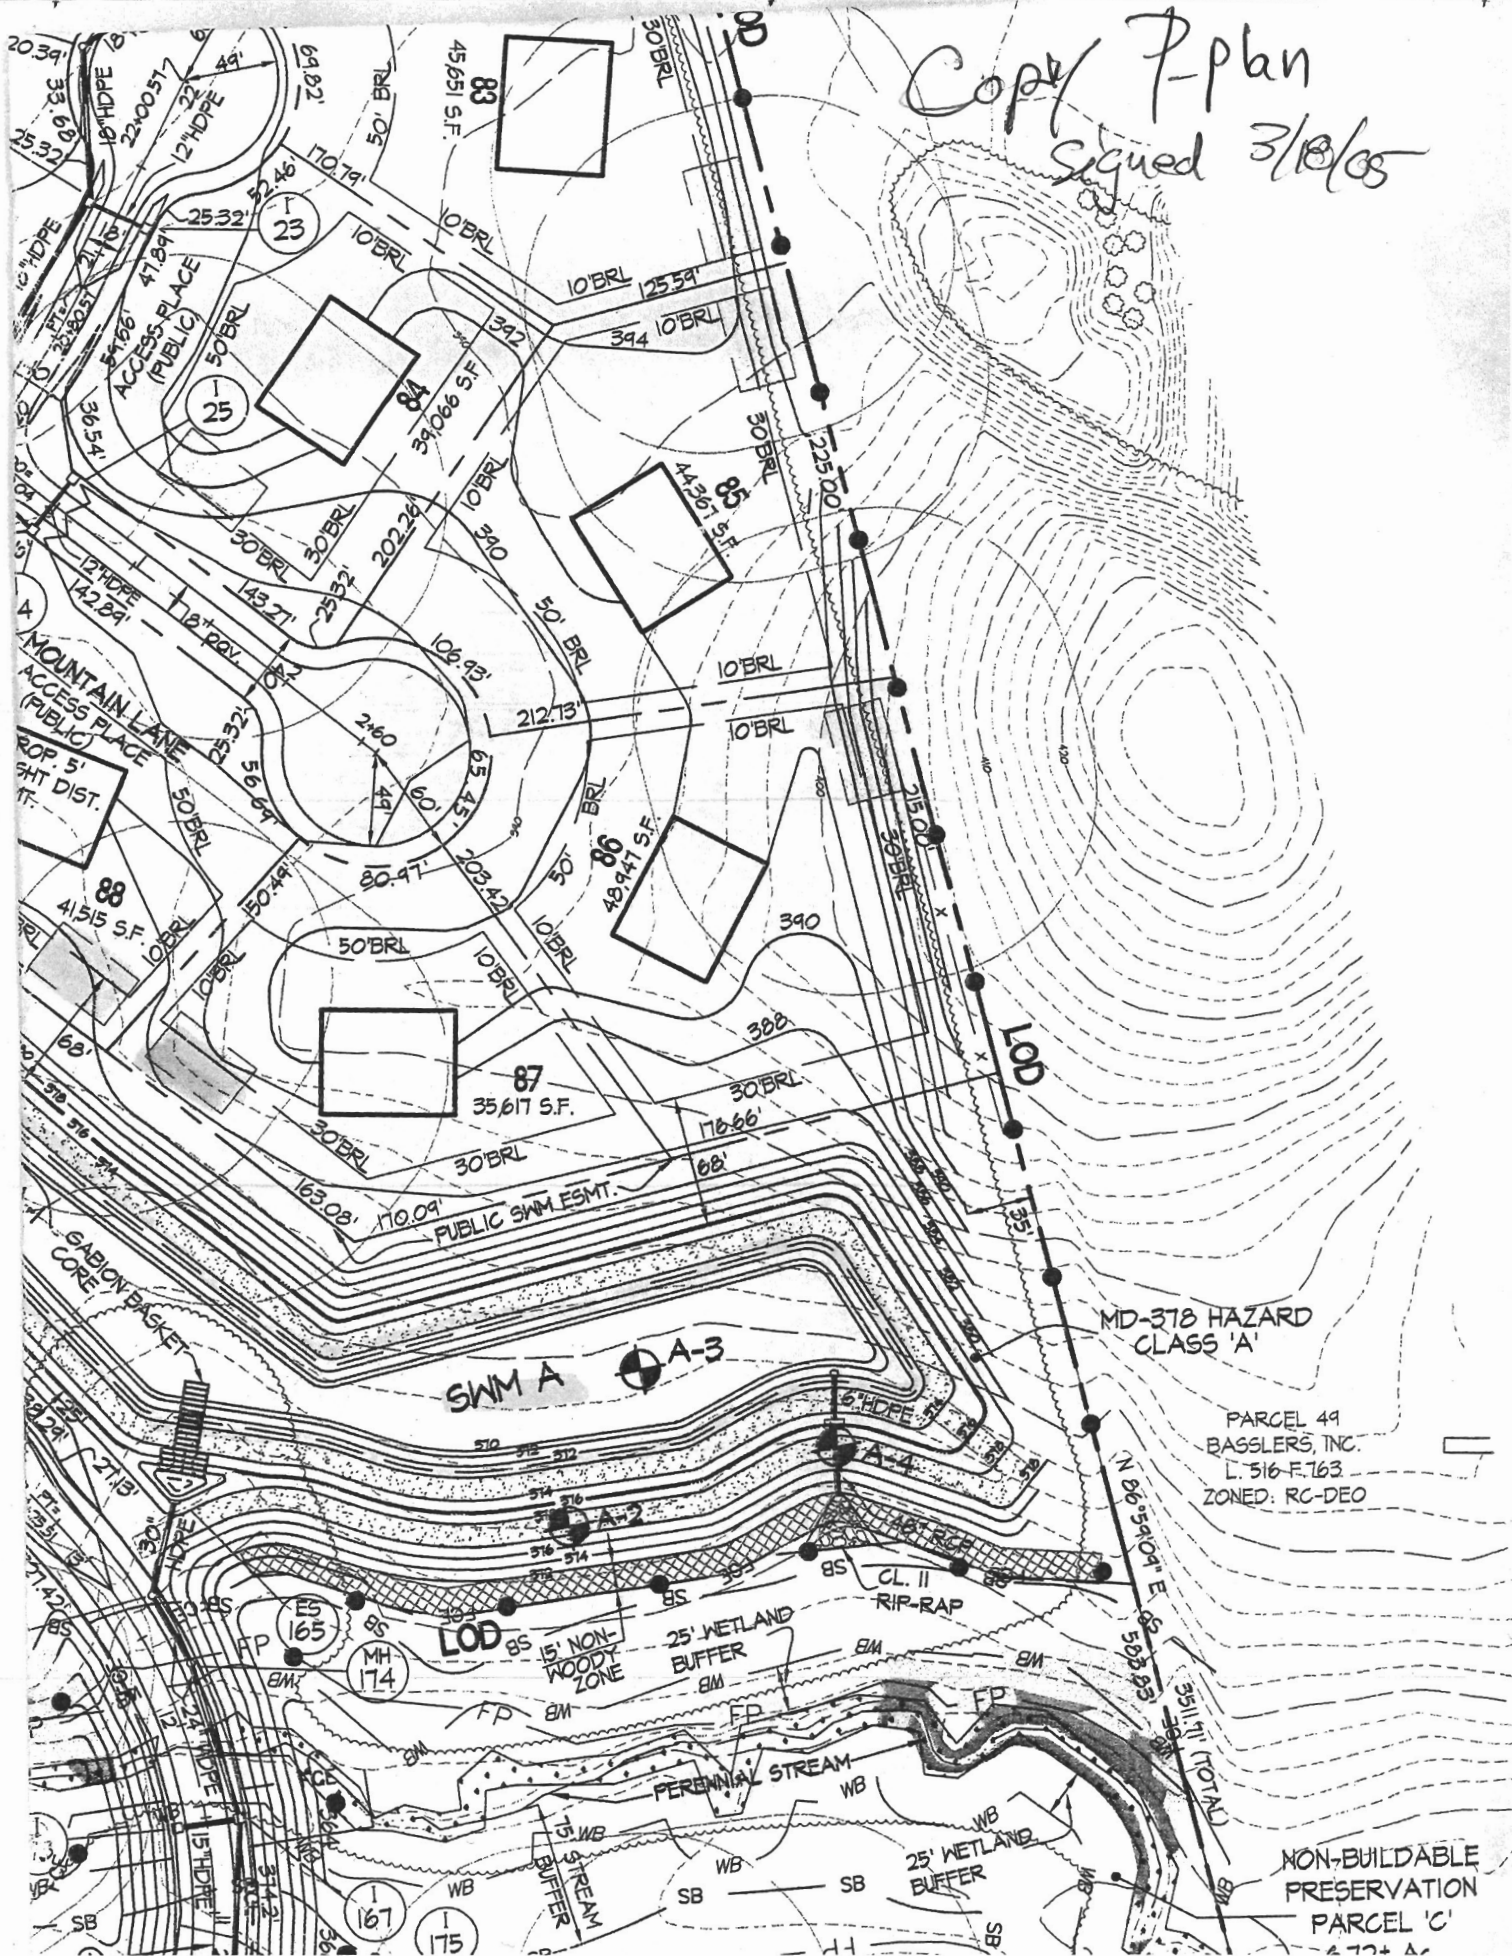

MD-378 HAZARD CLASS 'A'

PARCEL 49  
BASSLERS, INC.  
L. 516-F.163  
ZONED: RC-DEO

NON-BUILDABLE  
PRESERVATION  
PARCEL 'C'

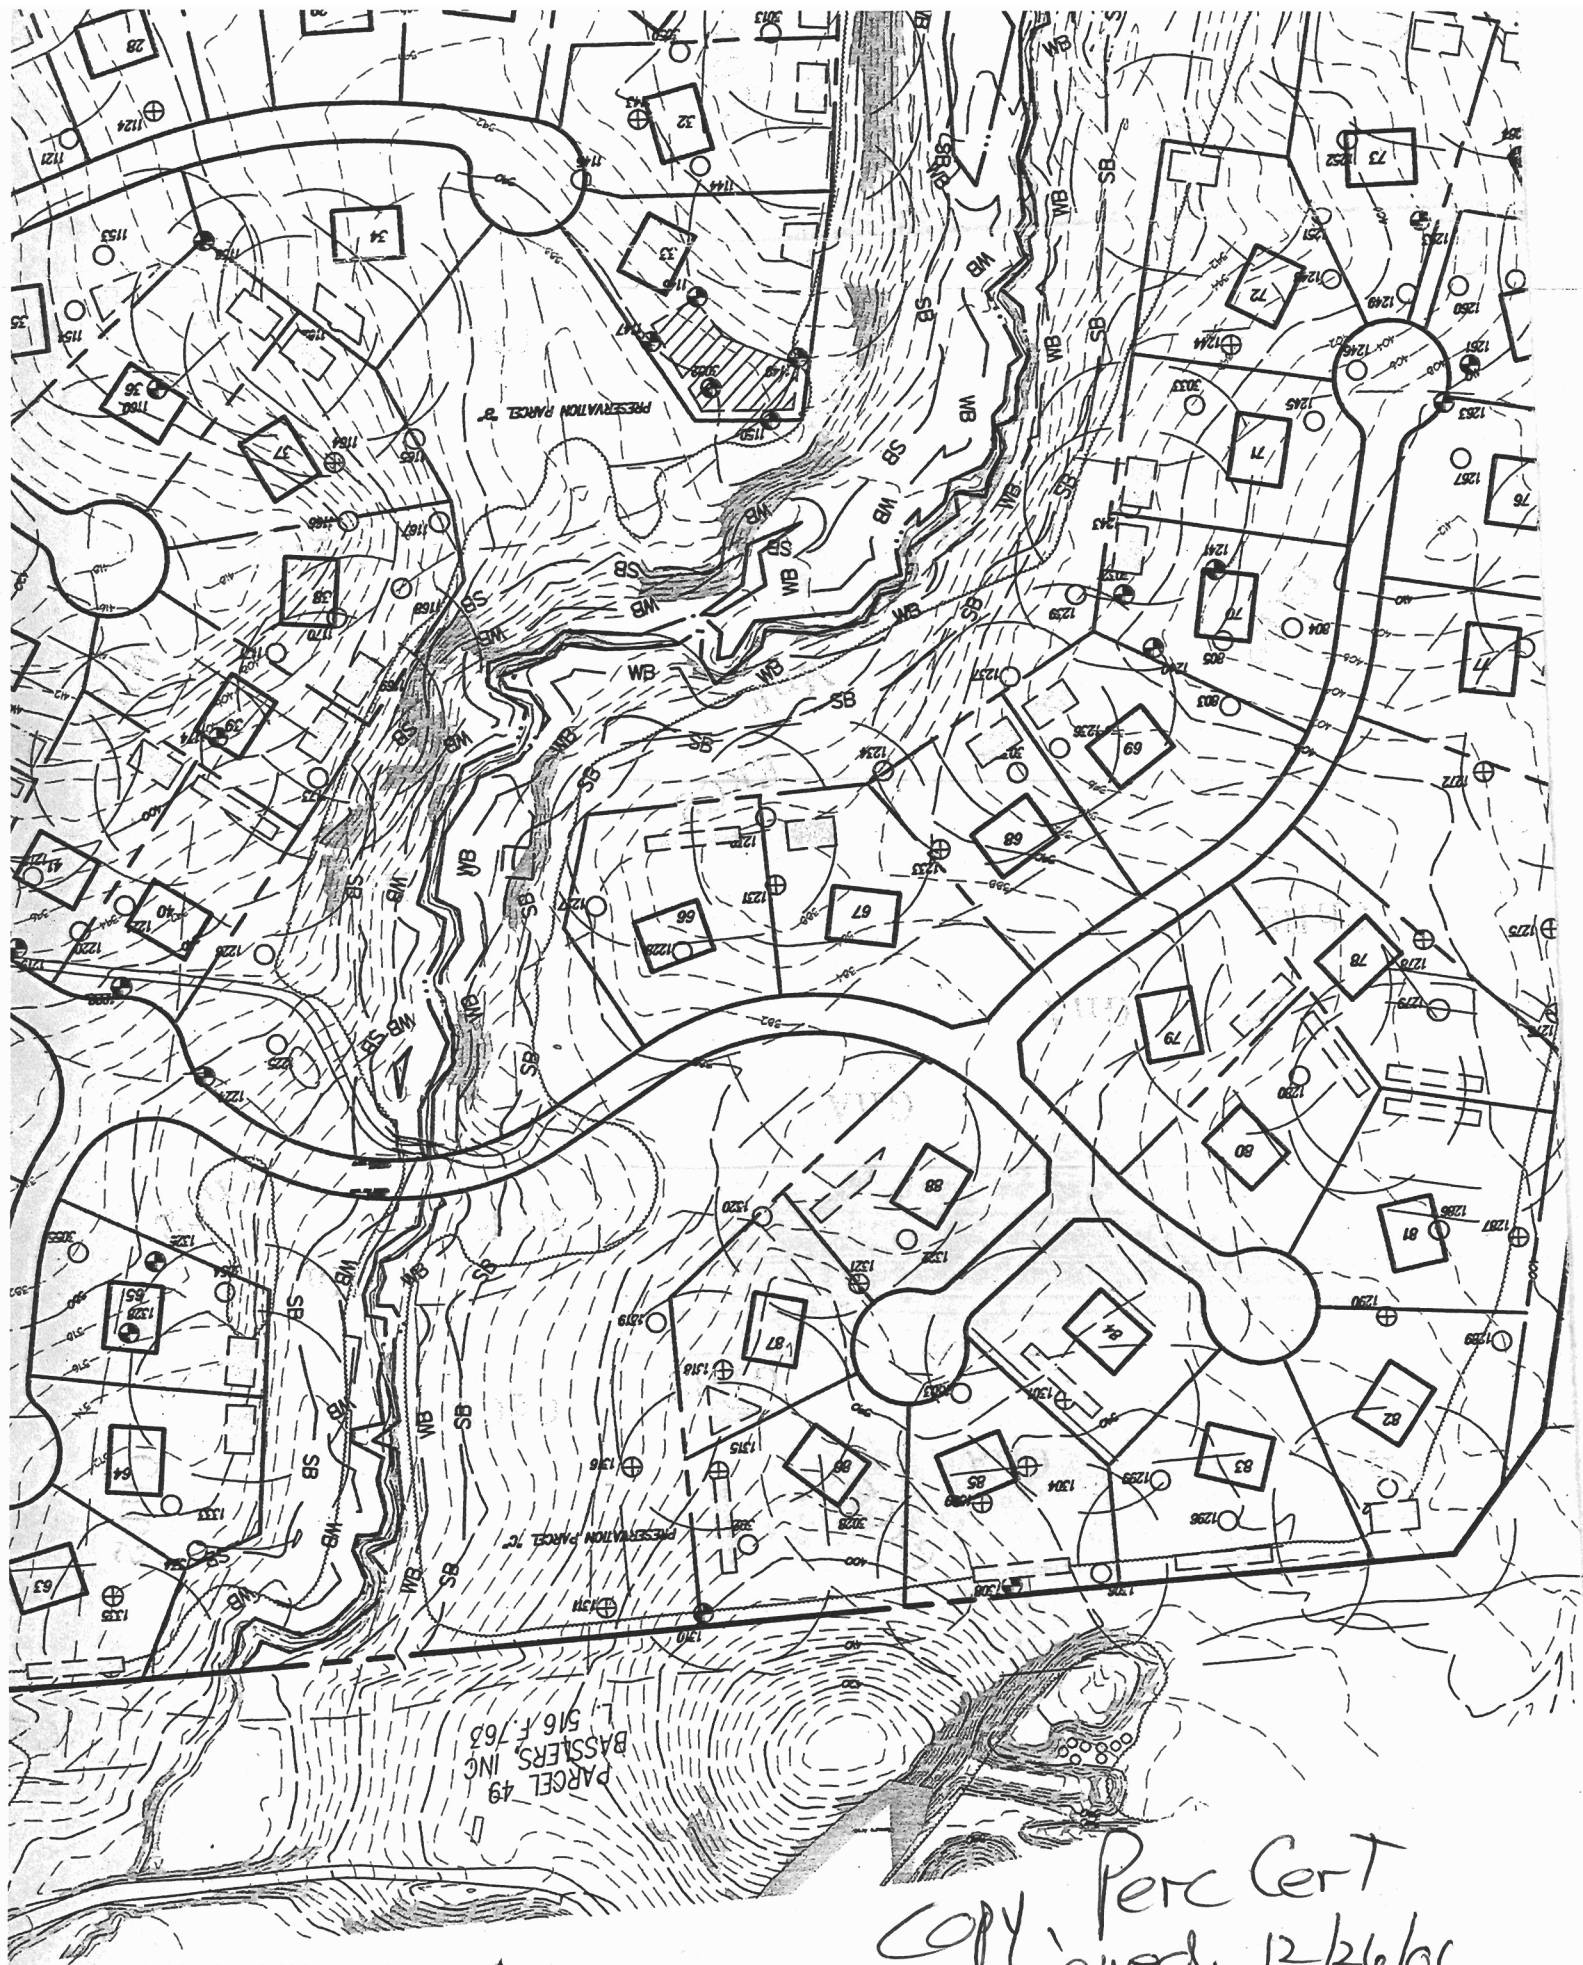

copy Perc Cert  
signed 12/26/06