


PARCEL NO. 12
5.000 ACRES

MARYLAND GAS TRANSMISSION
COMPANY

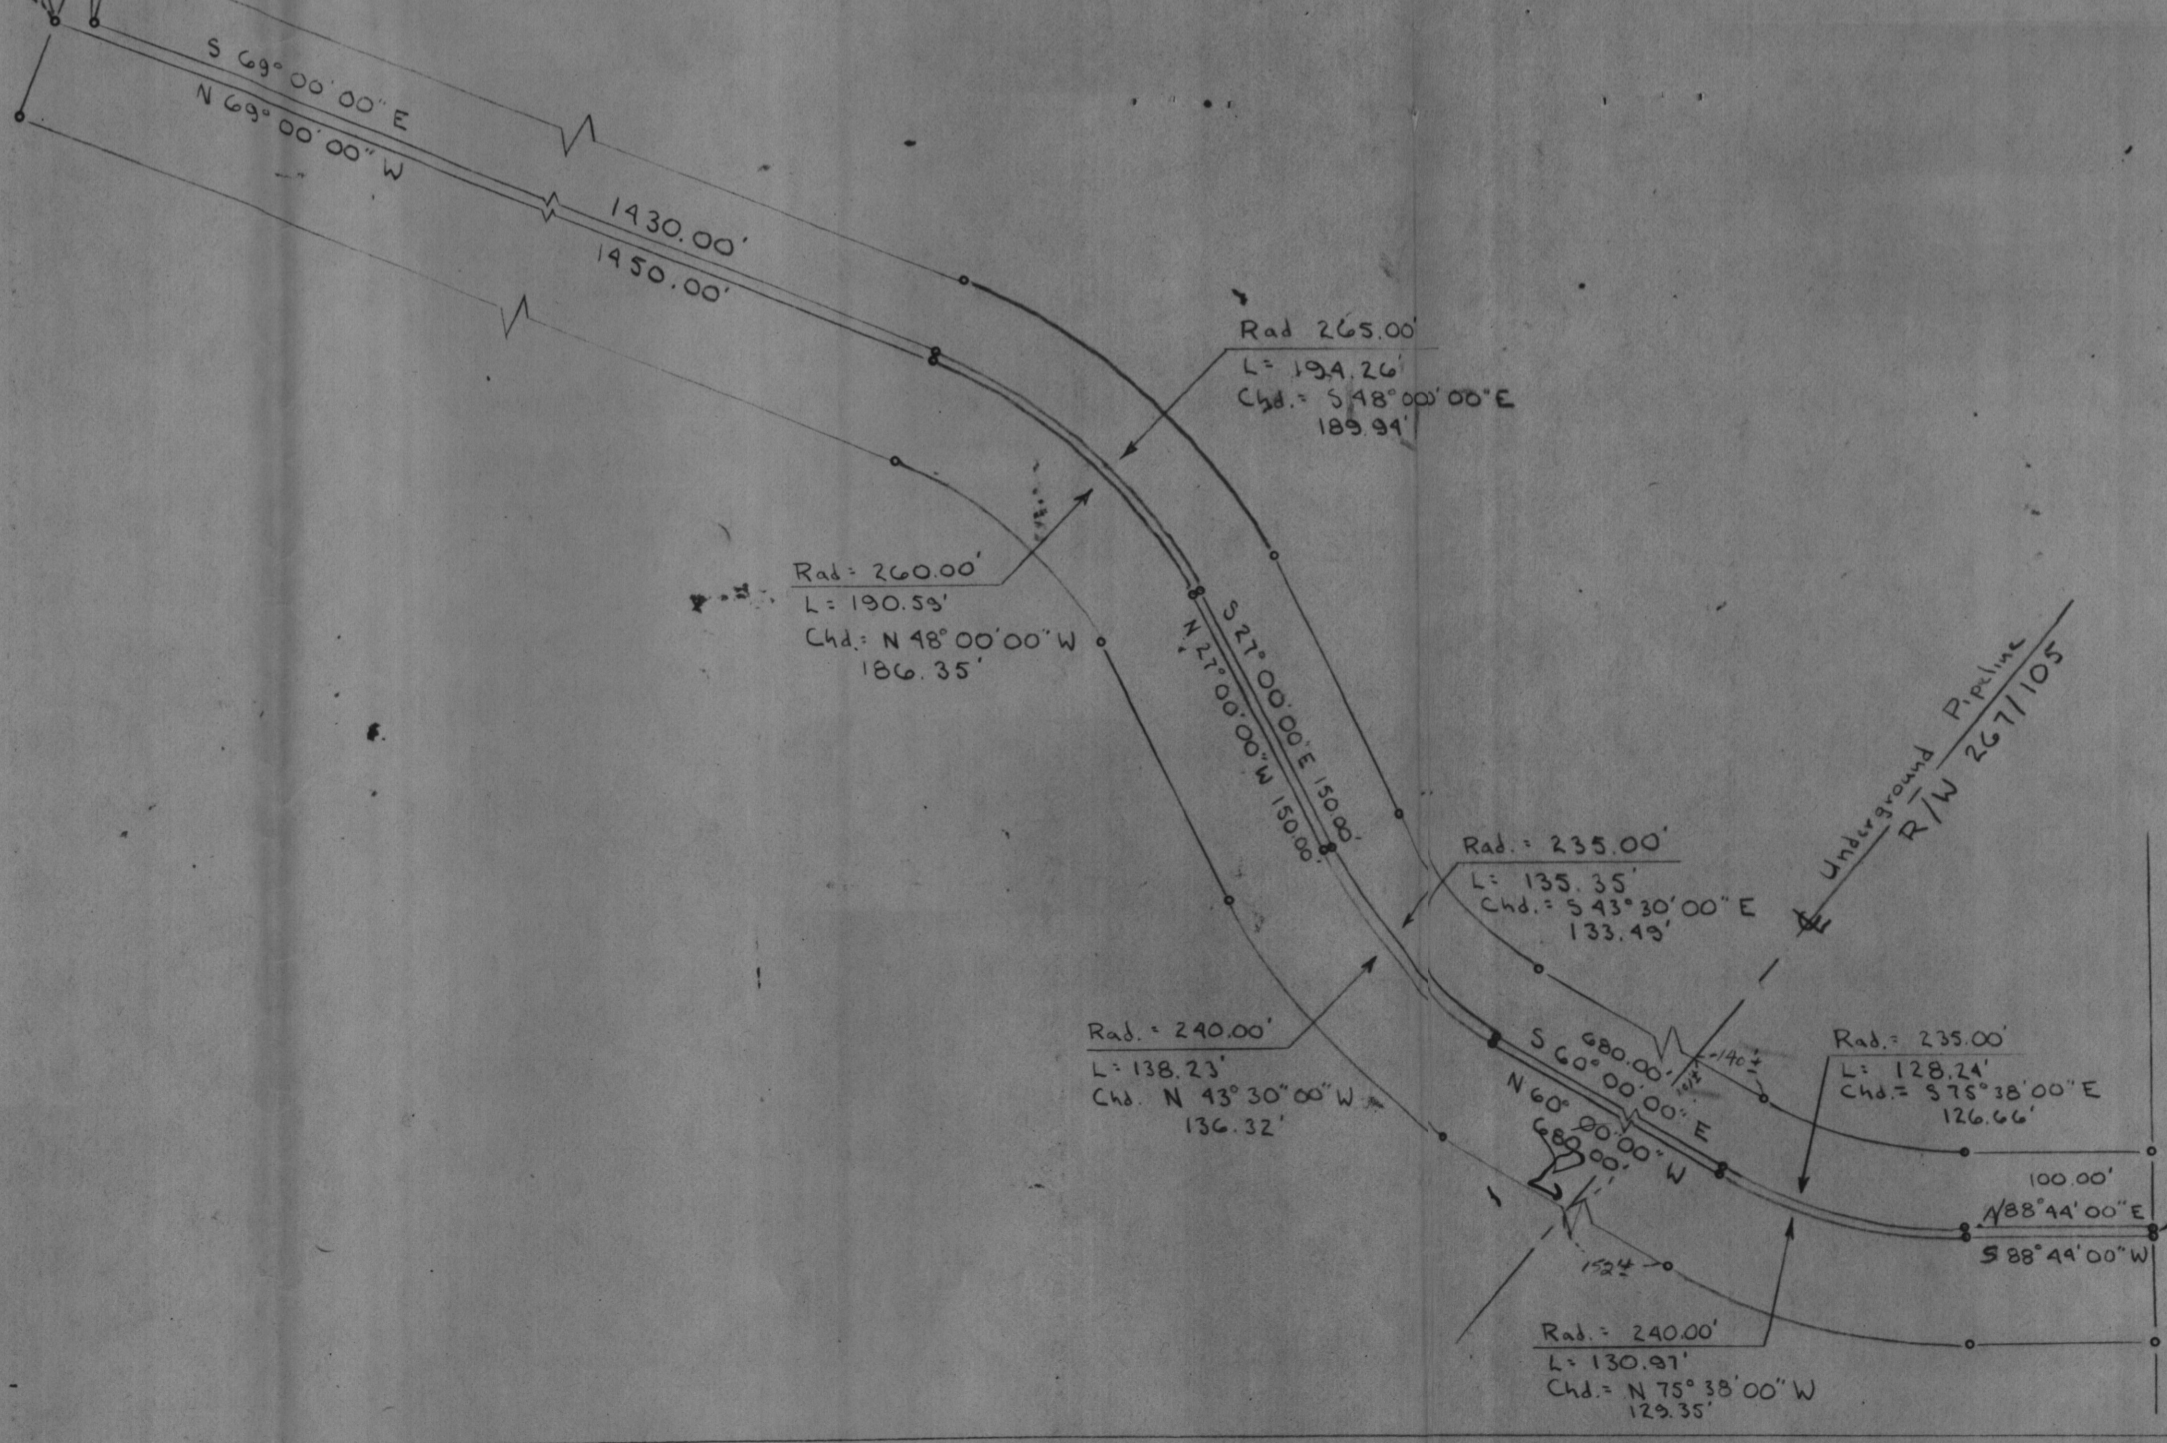

PLAT FROM DEEDS
OF
PARCEL NO. 12
FOR
ALLEN WEINTRAUB
FIFTH ELECTION DIST., HOWARD COUNTY.
CLARKSVILLE, MARYLAND
SCALE 1IN = 100FT JUNE 29, 1977

Note: The lot shown hereon complies with the minimum ownership & lot area as required by the Maryland State Dept. of Health & Mental Hygiene.
Approved: Private Water & Private Sewer

Joyce M. Boyles 10-21-77
Howard County Health Officer Date



Robert E. Rose
C-4393-12