

SEPTIC ELEVATIONS


PROPOSED HOUSE:  
F.F. ELEV. = 489.7  
BSMT. ELEV. = 480.7  
GAR. ELEV. = 485.3  
INV. OUT = 479.7

PROPOSED SEPTIC TANK:  
EX GRD. ELEV. = 482.0  
PROP. GRD. ELEV. = 482.0  
INV. IN = 479.1  
INV. OUT = 478.2

PROPOSED SEPTIC TANK W/PUMP  
EX GRD. ELEV. = 482.0  
PROP. GRD. ELEV. = 482.0  
INV. IN = 478.6

HOUSE DETAIL

1"=30'

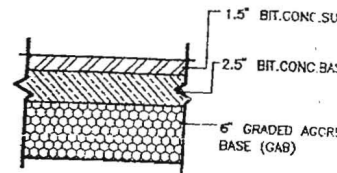

PAVING SECTION (N.T.S.)

NOTES:

1. TOPOGRAPHY IS AERIAL FROM HOWARD COUNTY, MARYLAND.
2. ACTUAL LENGTH AND NUMBER OF TRENCHES FOR SEWERAGE ARE TO BE DETERMINED AT THE TIME OF SEPTIC SYSTEM PERMIT ISSUANCE.
3. PROPOSED HOUSE IS 4 BEDROOM.
4. LIMIT OF DISTURBANCE: (LOD) 21,317 Sq. Ft.
5. THE EXISTING WELL(S) SHOWN ON THIS PLAN HO-81-007E, HO-81-0130, HO-81-1767, HO- 94-3548 HAS BEEN FIELD LOCATED BY VANMAR ASSOCIATES, INC. PROFESSIONAL LAND SURVEYORS AND ACCURATELY SHOWN.


APPROVED

WALK-THRU BUILDING PERMIT

BP# 000155991 A# 20518032

APP. SAN Kim Residence DATE: 9/19/05

DESC. OF WORK: Deck

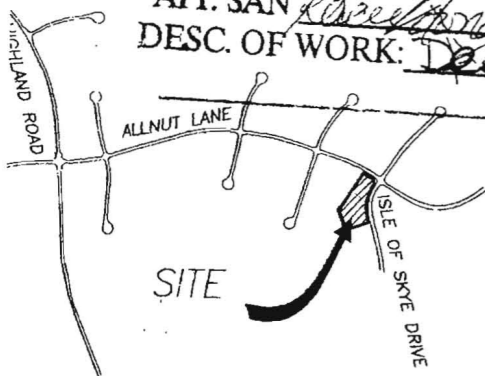

Kim Residence  
David and Chong Kim  
Lot 41 Allnut Farms Estates  
6300 Isle of Skye Drive, Highland, MD 20777

Builder  
Stevens Builders, Inc.  
3905 National Drive  
Burtomsville, MD 20866

VICINITY MAP

SCALE: 1" = 1200'

TAX MAP 34

PARCEL 375

SCALE: 1" = 1200'

TAX MAP 34



1"=60'  
PLOT PLAN  
ALLNUTT FARMS ESTATES

LOT 41, SECTION IV  
LIBER 4982 FOLIO 543

# 6300 ISLE OF SKYE DRIVE  
ELECTION DISTRICT No. 5  
HOWARD COUNTY, MARYLAND  
SCALE: 1" = 60' NOVEMBER, 2003

VANMAR ASSOCIATES, INC.  
Engineers Surveyors Planners

# SITE SURVEY

NAME: David Kim ADDRESS: 6300 Isle of Sky Way ACCOUNT #: D166800 DONE BY: Pierce DATE: 8/10/04

- WELL
- PUBLIC WATER
- DELIVERY ACCESS
- PROPERTY LINE SETBACKS
- NEW/EXISTING CONSTRUCTION
- SEPTIC
- PUBLIC SEWER
- LANDMARKS/OBSTACLES
- IGNITION SOURCE SETBACKS
- DIRECTIONAL COMPASS

