



Anthony & Sylvan Where America Swims


NAME DOUG AND GERMAINE LEFRIDGE
 SITE ADDRESS 7441 MINK HOLLOW ROAD
HIGHLAND, MD 20777
 MAILING ADDRESS SAME

Res. Phone 410-740-2270 Work Phone 410-740-4818
 Acct. No. 02-031173 Mr. Mrs.

Construction Specifications

Pool Shape OASIS Depth 3' TO 8'
 Width 18'3" Length 40' Perimeter 107 FT.
 Pool SQ.FT. 600 Steps 4 Classic
 Cozy Corner 40 SQ.FT. Love Seat 4X2=8 SQ.FT.
 Spa 0 SQ.FT. Total Water 648 SQ.FT.
 Capacity Gal. 26,000 Turnover (HRS) 4.8
 Coping IRR FLAGSTONE Tile _____
 Int. Finish GREY Rope & Floats YES
 Filter 60 SQFT DE Pump 1.5 H.P.
 Skimmer(s) 2 Return(s) Dual
 Bottom Drain Double Ladder _____
 Pool Light 2-500 Watts Spa Light N/A Watts
 Diving Stand N/A Board Length _____ FT.
 Vacuum Kit YES Cleaning Kit YES
 Heater Model PROPANE Btu's 400,000
 Self Cleaner POLARIS 380
 Injectors-Spa 0 Love Seat 0 Cozy Corner 0
 Air Blower _____ H.P.
 Solar Recirculating System YES
 Clear Vision Purifier YES
 Construction Fence YES
 Extended 2nd Step Bench _____ FT.
 Raised Spa N/A Inches N/A Notched Y/N Faced With _____

6" Raised Bond Beam N/A Lin. FT. _____
 12" Raised Bond Beam N/A Lin. FT. _____
 18" Raised Bond Beam N/A Lin. FT. _____
 Remote Control N/A Dam Wall 6/12 N/A
 Summer/Winter Hook-up N/A Winter Cover NO

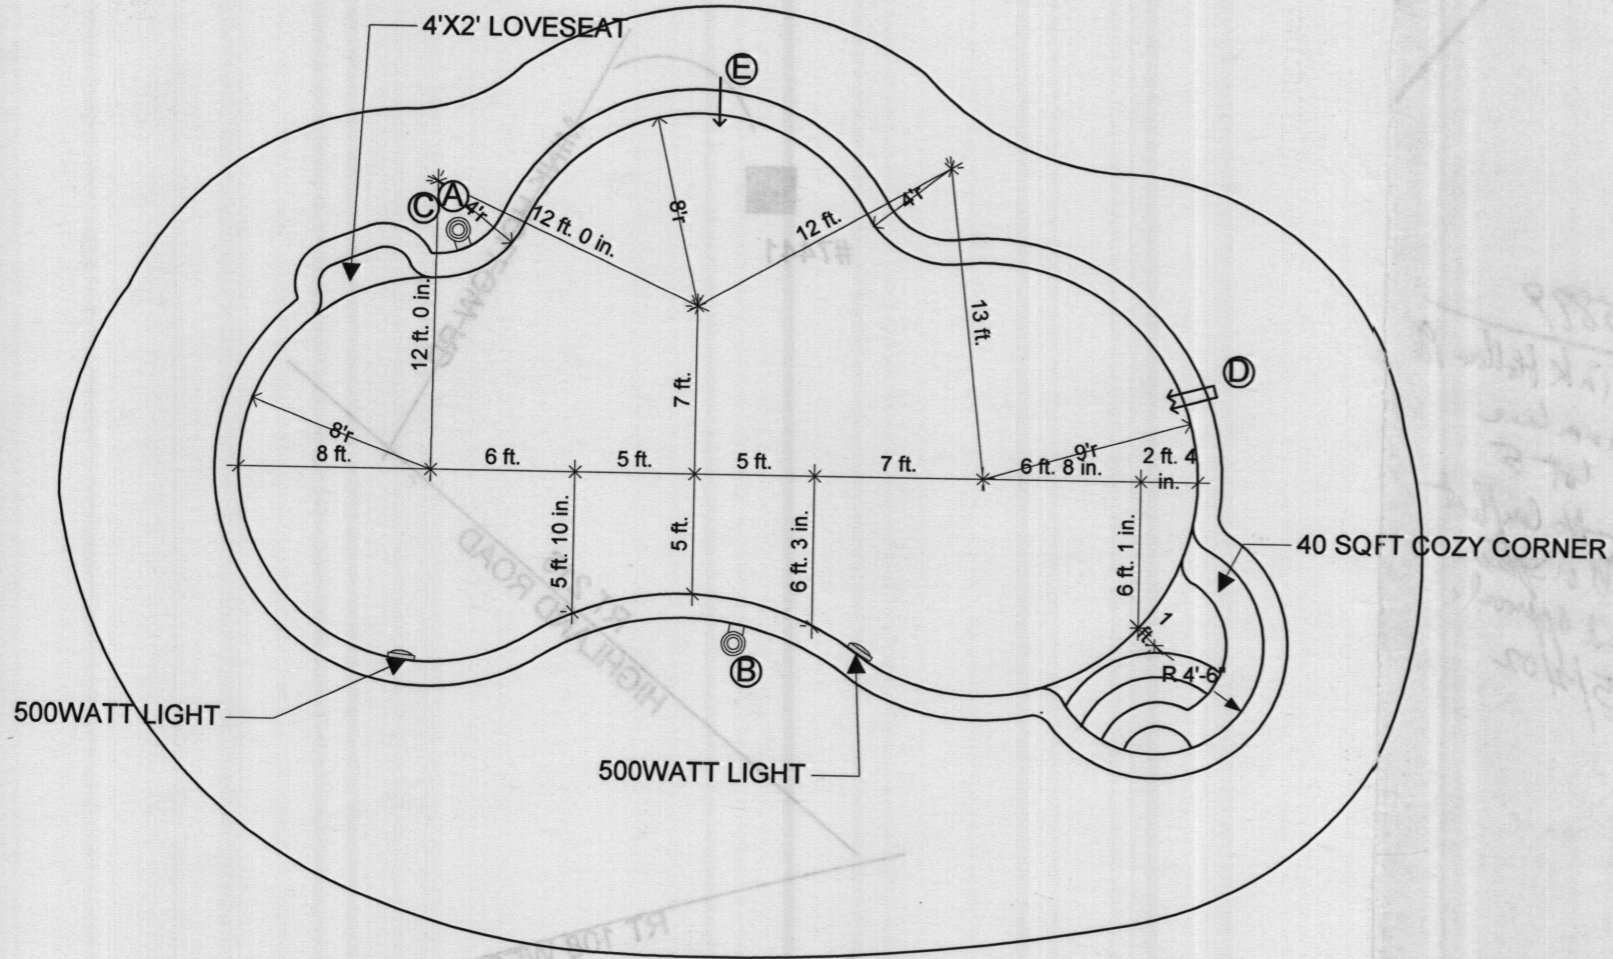

J.BOXES

Contract Date	4/21/2002
Drawn By	CMN

Directions: From Laurel, MD Page H-13
 Map Book: _____ Grid 13
 County: HOWARD

RT 32 NORTH
 RT 108 WEST
 RIGHT ON RT 216
 LEFT ON MINK HOLLOW ROAD
 LEFT ON DRIVEWAY WITH BETHEL SIGN
 DRIVEWAY IS ON THE LEFT HAND SIDE

Special Instructions


Site Conditions

Grading	1 HOUR STD
Dirt Haul	50% Dirt On Site 50%
Stumps	N/A
Electric By	A&S Fence By OWNER
Deck By	A&S Wall By _____
Gas Line By	_____

Additional Notes:
 4 WEEKS OF POOL SERVICE

Const. Office	Laurel, MD	Phone	410-792-7772
Salesman	D.PARKINSON	Manager	D.PARKINSON
Sales Office	ELLCOLT CITY	Phone	410-461-2959

Plumbing	Size	FT.	Set Backs	Utilities
A Skimmer	1.5"	24	Rear	10 City Water
B Skimmer	1.5"	58	Side	10 Well XX
C Pool Drain	1.5"	24	House	10 Sewer
D Returns	1.5"	52	Equip.	Septic XX
E Auto Vac	1.5"	26	Well	30
F Spa Return	N/A	N/A	Septic	20
G Spa Drain	N/A	N/A	Fence	4'
H Air Line	N/A	N/A	Other	

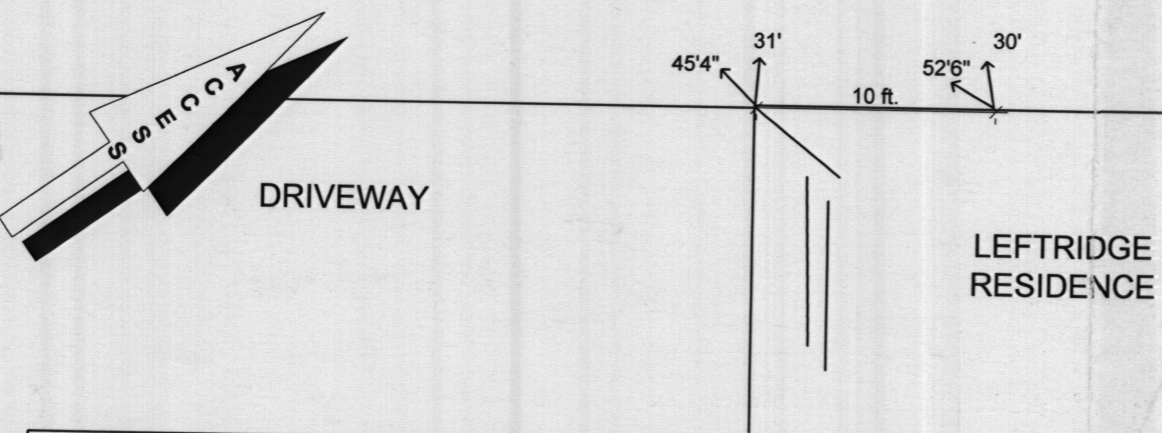

SCALE: 1/8" = 1' 0"



Anthony & Sylvan Pools 10840 GUILFORD RD ST 407 ANNAPOLIS JUNCTION MD 20701	Phone: _____ Fax: _____	Designed by: DOUG PARKINSON 5/1/2002	E00-122 DOUG & GERMAINE LEFRIDGE Designed for: 7441 MINK HOLLOW RD HIGHLAND MD 20777
---	----------------------------	--	---

