


PARCEL 49
SALERS, INC
516 F.762

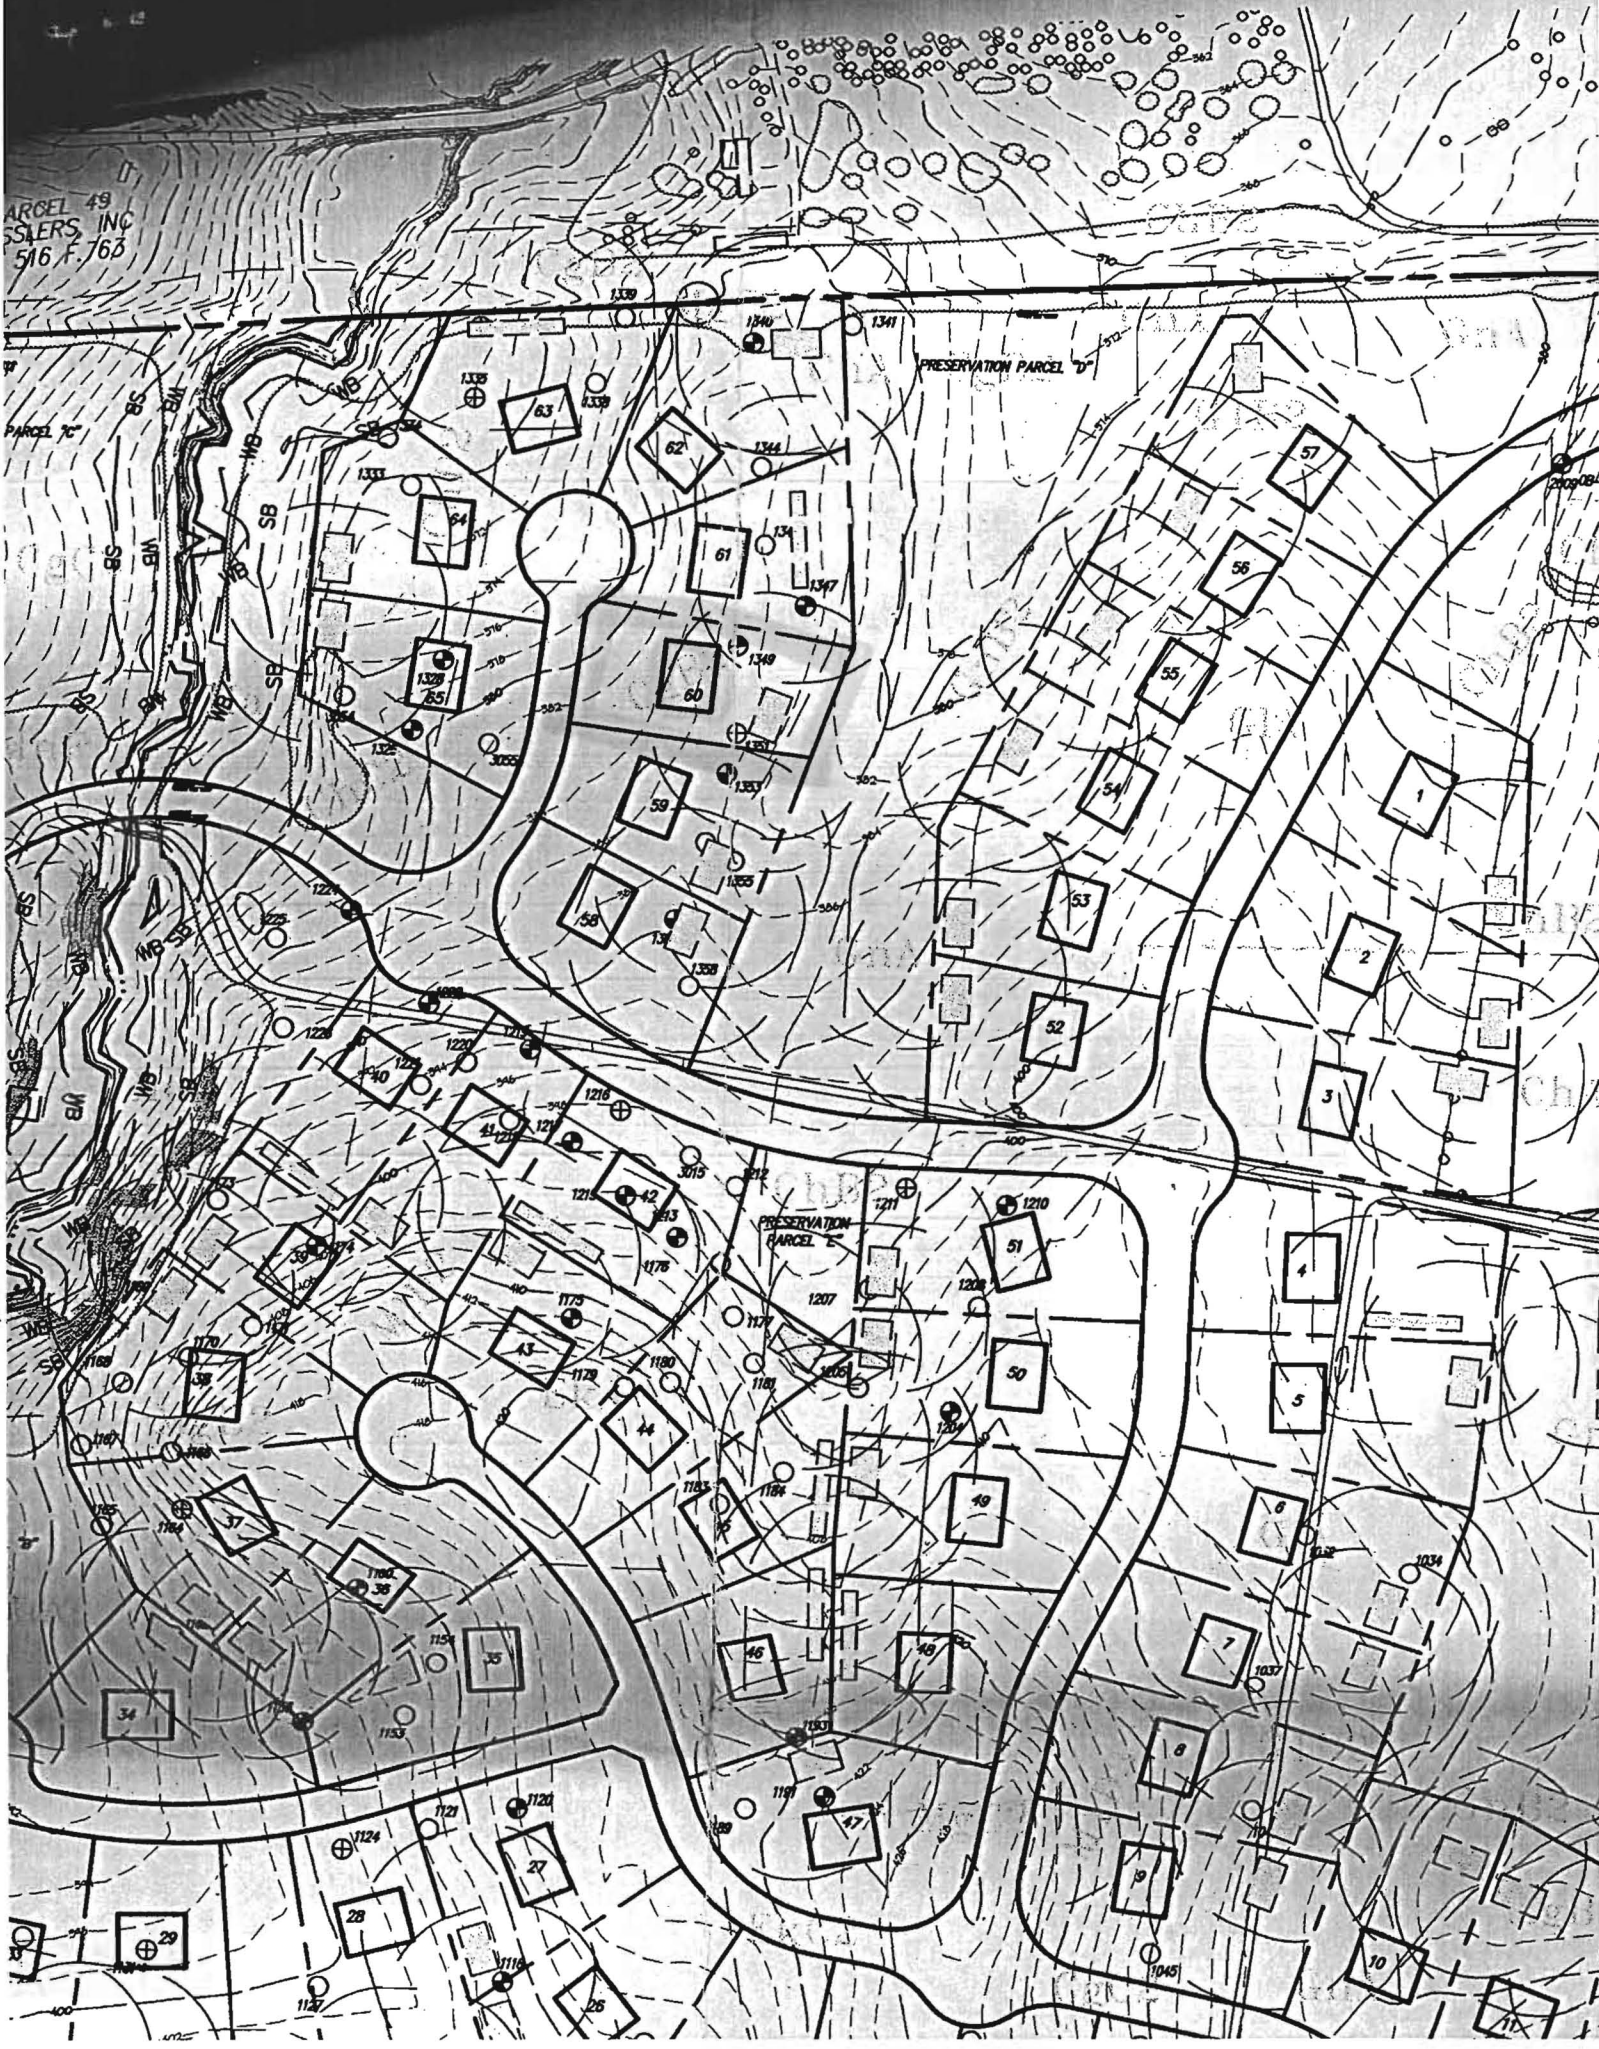

PRESERVATION PARCEL D

PRESERVATION PARCEL E

PARCEL 70