

LEGEND

- EXISTING 2' CONTOURS
- EXISTING 10' CONTOURS
- EXISTING TREE LINE
- SOIL LINES AND TYPES
- DENOTES PROPOSED WELL
- DENOTES PROPOSED PERC
- DENOTES PROPOSED HOUSE
- ▨ DENOTES 15%-24.9% SLOPES
- ▩ DENOTES 25% AND GREATER SLOPE
- DENOTES 1500 Sq.Ft. ALTERNATE WELL SITE
- DENOTES EXISTING RECORDED PRIVATE SEWERAGE EASEMENT SHOWN ON HALL SHOP MANOR RECORD PLATS NO. 16674 THRU 16676
- DENOTES EXISTING WELL

SOILS LEGEND

SOIL	NAME	CLASS
CgB2	Chester gravelly silt loam, 3 to 8 percent slopes, moderately eroded	B
ChA	Chester silt loam, 0 to 3 percent slopes	B
MgC2	Manor gravelly loam, 8 to 15 percent slopes, moderately eroded	B



NOTES:

- Hydric soils and/or contains hydric inclusions
- ** May contain hydric inclusions
- † Generally only within 100-year floodplain areas

N 552700
160463.2969
Metric


N 552827
160502.2762Z
Metric

N 552300
160341.3766
Metric

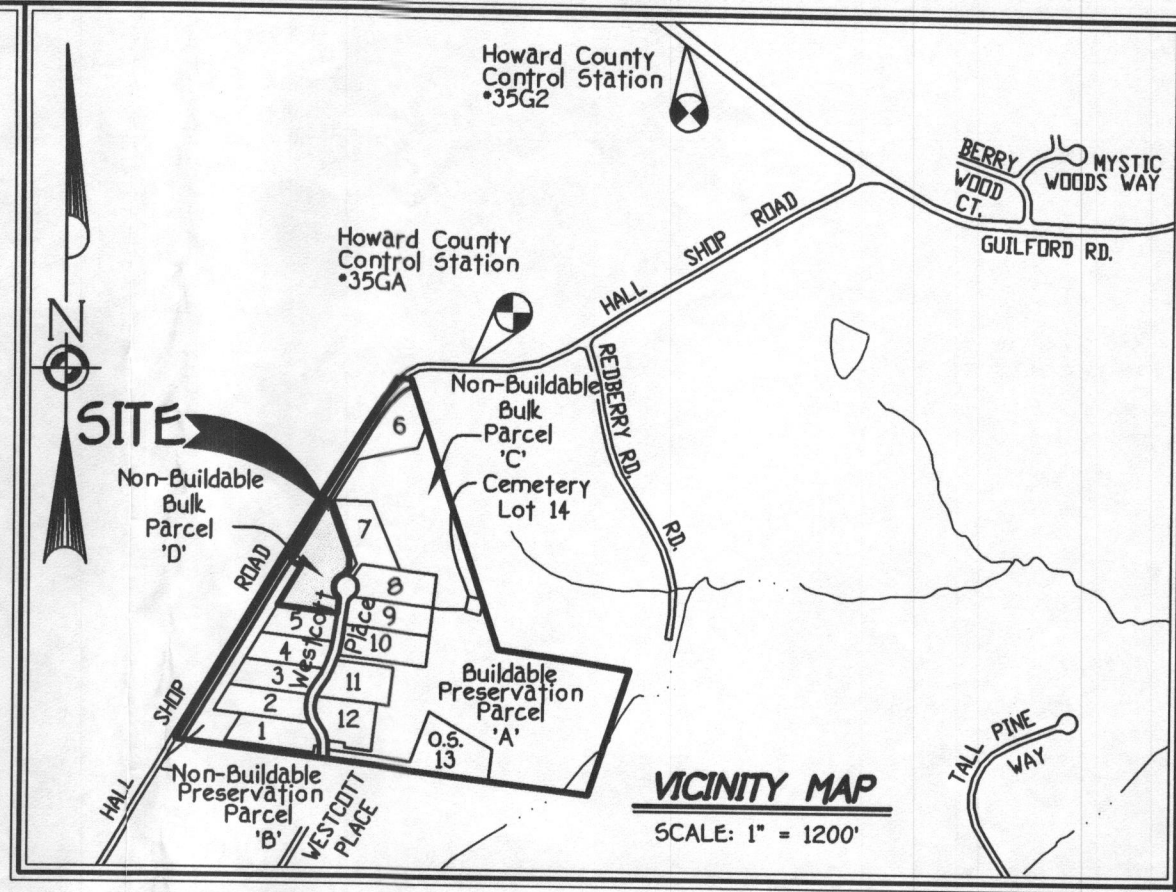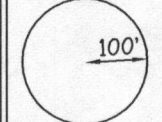


GENERAL NOTES:

1. THIS AREA DESIGNATES A PRIVATE SEWERAGE EASEMENT OF 10,000 SQUARE FEET AS REQUIRED BY THE MARYLAND STATE DEPARTMENT OF THE ENVIRONMENT FOR INDIVIDUAL SEWERAGE DISPOSAL. IMPROVEMENTS OF ANY NATURE IN THIS AREA ARE RESTRICTED UNTIL PUBLIC SEWERAGE IS AVAILABLE. THESE EASEMENTS SHALL BECOME NULL AND VOID UPON CONNECTION TO A PUBLIC SEWERAGE SYSTEM. THE COUNTY HEALTH OFFICER SHALL HAVE THE AUTHORITY TO GRANT ADJUSTMENTS TO THE PRIVATE SEWERAGE EASEMENT. RECORDATION OF A MODIFIED SEWERAGE EASEMENT SHALL NOT BE NECESSARY.
2. THE LOT SHOWN HEREON COMPLIES WITH THE MINIMUM OWNERSHIP WIDTH AND LOT AREA AS REQUIRED BY THE MARYLAND STATE DEPARTMENT OF THE ENVIRONMENT.
3. EXISTING WELLS AND/OR SEWERAGE EASEMENTS WITHIN 100 FEET OF THE PROPERTY HAVE BEEN SHOWN FROM THE BEST AVAILABLE INFORMATION.
4. ALL HOUSE SITES SHOWN COMPLY WITH MINIMUM BUILDING RESTRICTION REGULATIONS.
5. ALL WELLS SHALL BE DRILLED PRIOR TO FINAL PLAT RECORDATION. IT IS THE DEVELOPER'S RESPONSIBILITY TO SCHEDULE THE WELL DRILLING PRIOR TO FINAL PLAT SUBMISSION. IT WILL NOT BE CONSIDERED "GOVERNMENT DELAY" IF THE WELL DRILLING HOLDS-UP THE HEALTH DEPARTMENT SIGNATURE OF THE RECORD PLAT.
6. TOPOGRAPHY SHOWN FOR LOTS 15 AND 16 IS BASED ON A FIELD SURVEY PERFORMED BY FISHER, COLLINS & CARTER, INC ON AUGUST 29, 2005.
7. BOUNDARY OUTLINE BASED ON NON-BUILDABLE BULK PARCEL 'D' RECORDED ON A PLAT ENTITLED "HALL SHOP MANOR" RECORDED AS PLAT NO. 16676.
8. PROPERTY IDENTIFIED AS "NON-BUILDABLE BULK PARCEL 'D', HALL SHOP MANOR - PLAT NOS. 16674 THRU 16676.

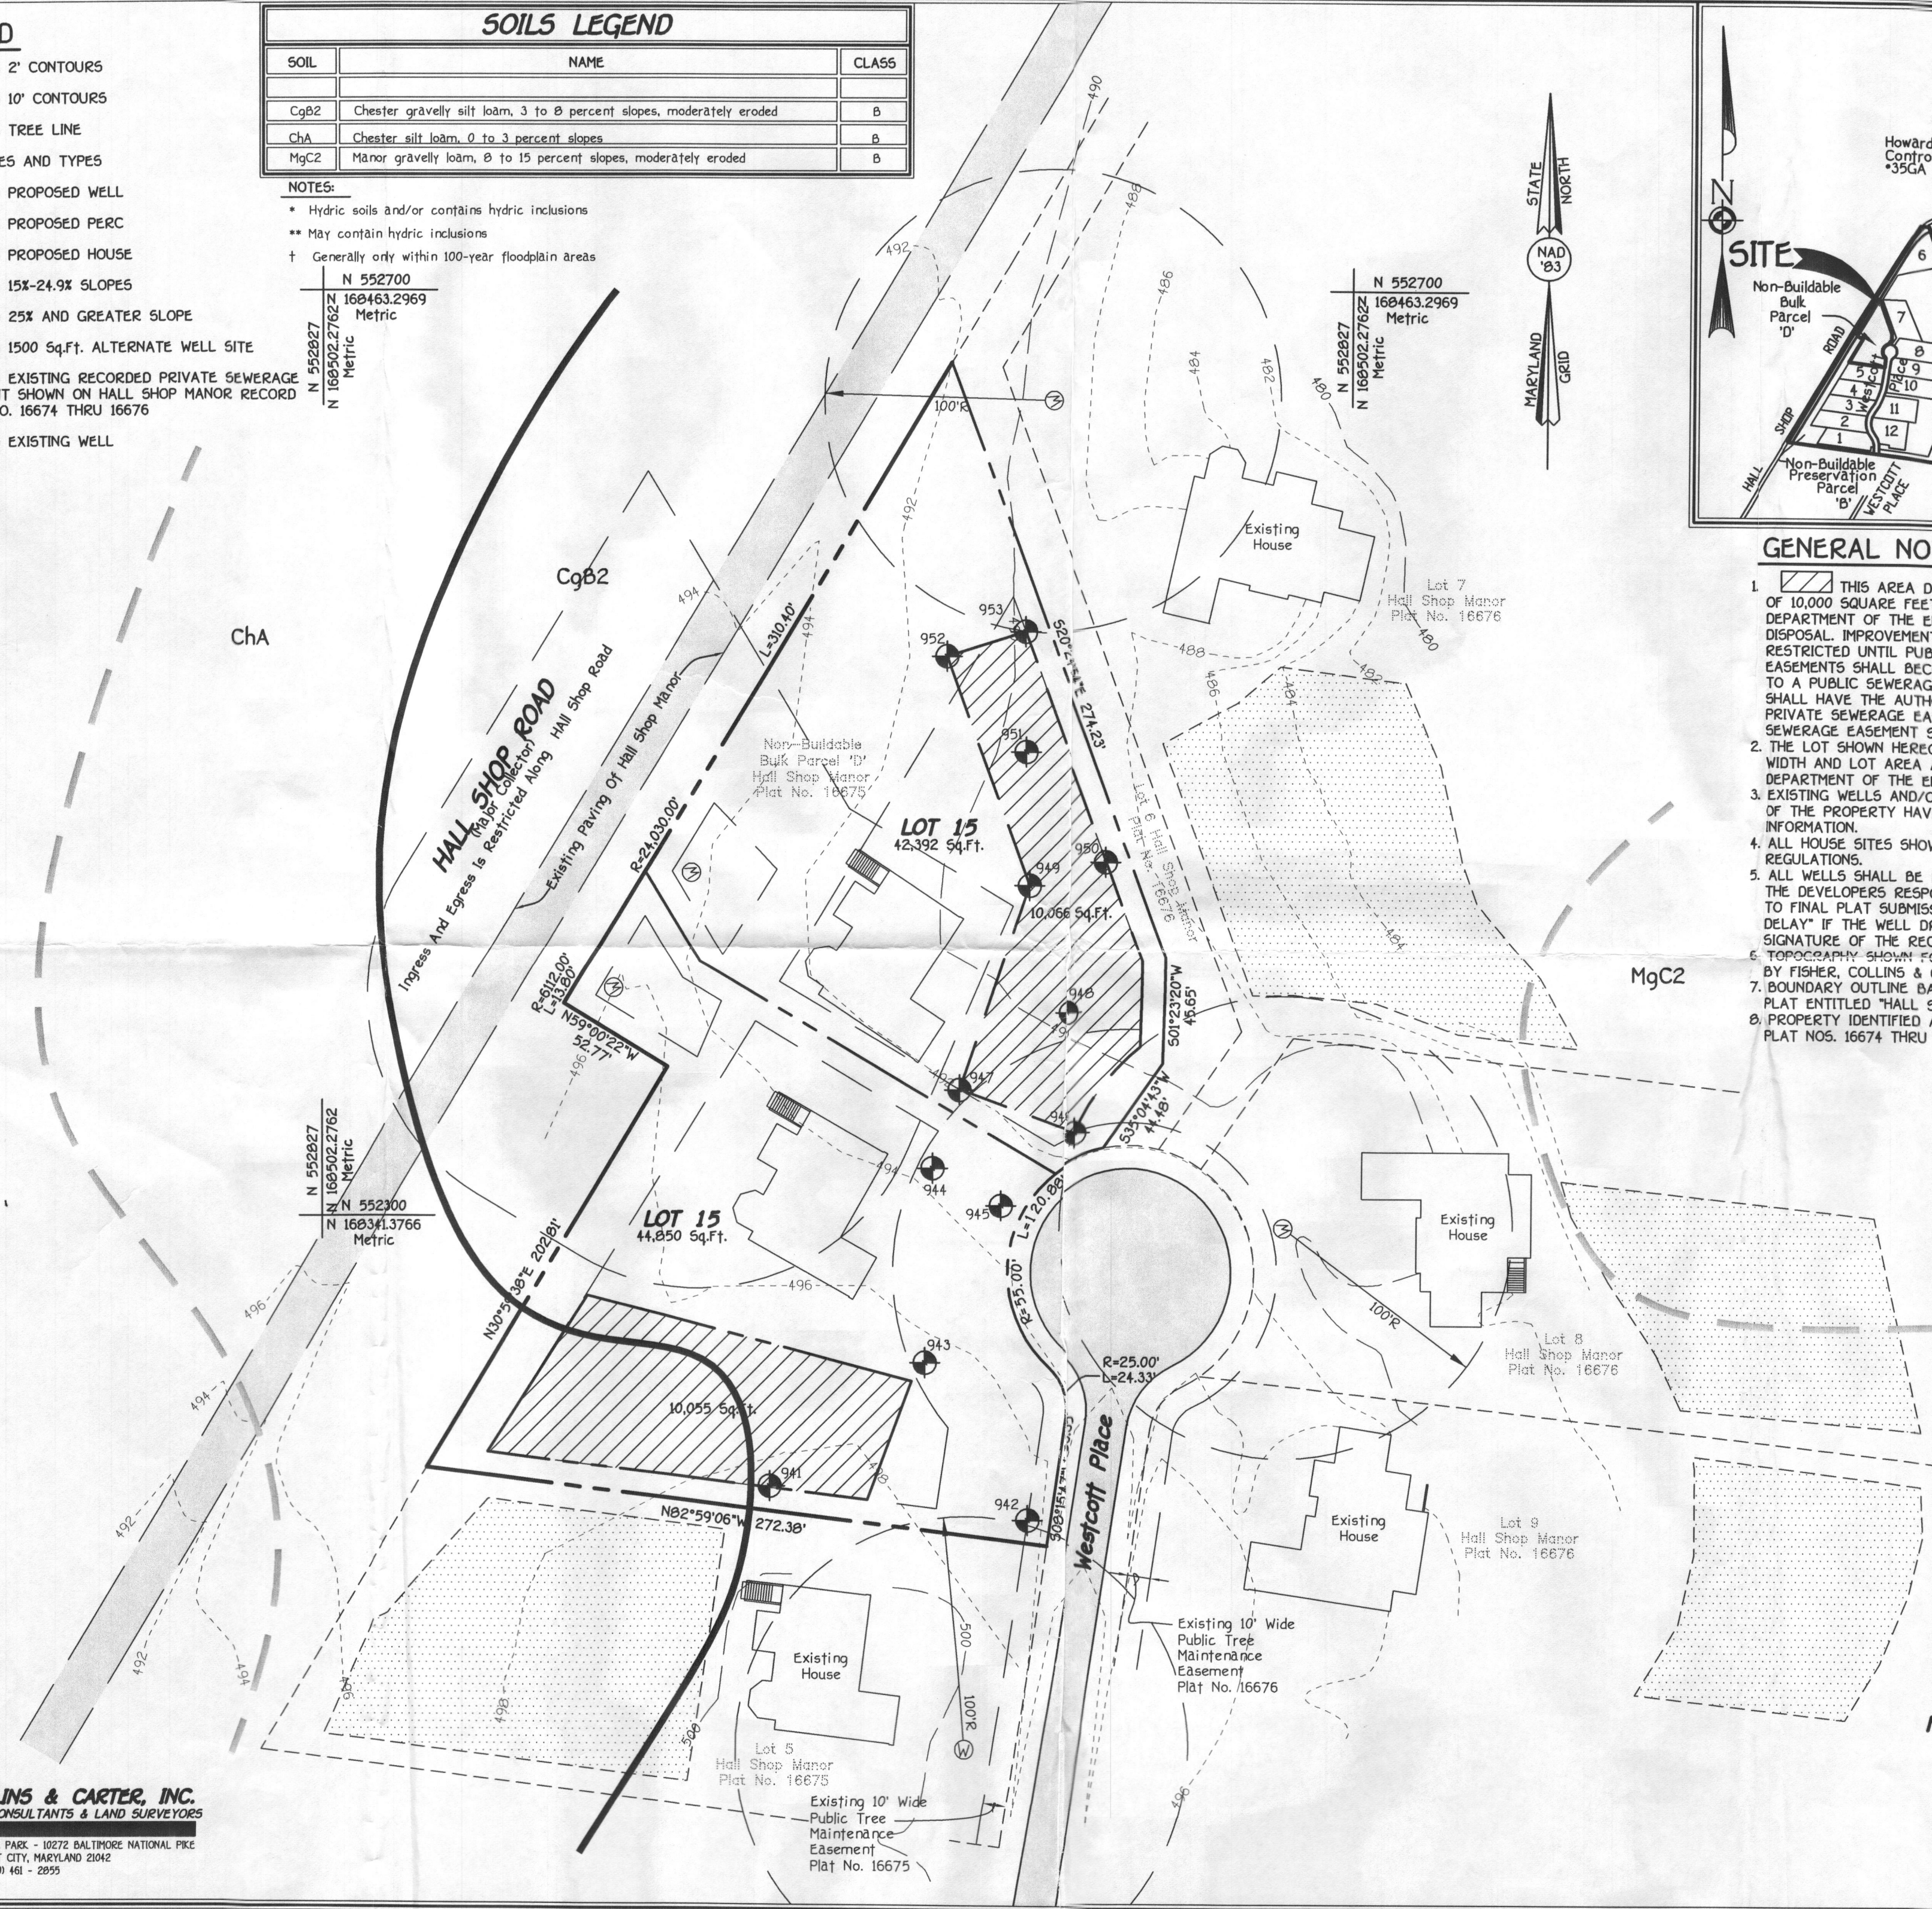

**PERCOLATION APPLICATION PLAN
HALL SHOP MANOR
Lots 15 And 16
A Resubdivision Of Non-Buildable
Bulk Parcel 'D', Hall Shop
Manor Plat No. 16674 Thru 16676**

Zoned: RR-DEO
Tax Map: 41 Grid: 1 Parcel: 138
Fifth Election District
Howard County, Maryland

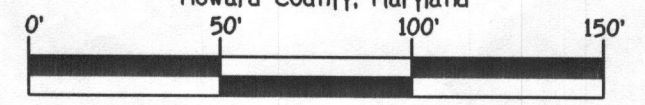

Scale: 1" = 50'
Date: August 31, 2005

FISHER, COLLINS & CARTER, INC.
CIVIL ENGINEERING CONSULTANTS & LAND SURVEYORS
CENTENNIAL SQUARE OFFICE PARK - 10272 BALTIMORE NATIONAL PIKE
ELLCOTT CITY, MARYLAND 21042
(410) 461 - 2855