

SITE PLAN

1" = 100'-0"

5th ELECTION DISTRICT
HOWARD COUNTY, MD.

LOT 28
4436 OAKWOOD OVERLOOK COURT
DAYTON, MD 21036


APPROVED

WALK-THRU BUILDING PERMIT

BP# 808002269 A# 36501

APP. SAN DB DATE: 8-29-08

DESC. OF WORK: Deck 15' x 25' 8"
Sunroom 14' x 18' 2"

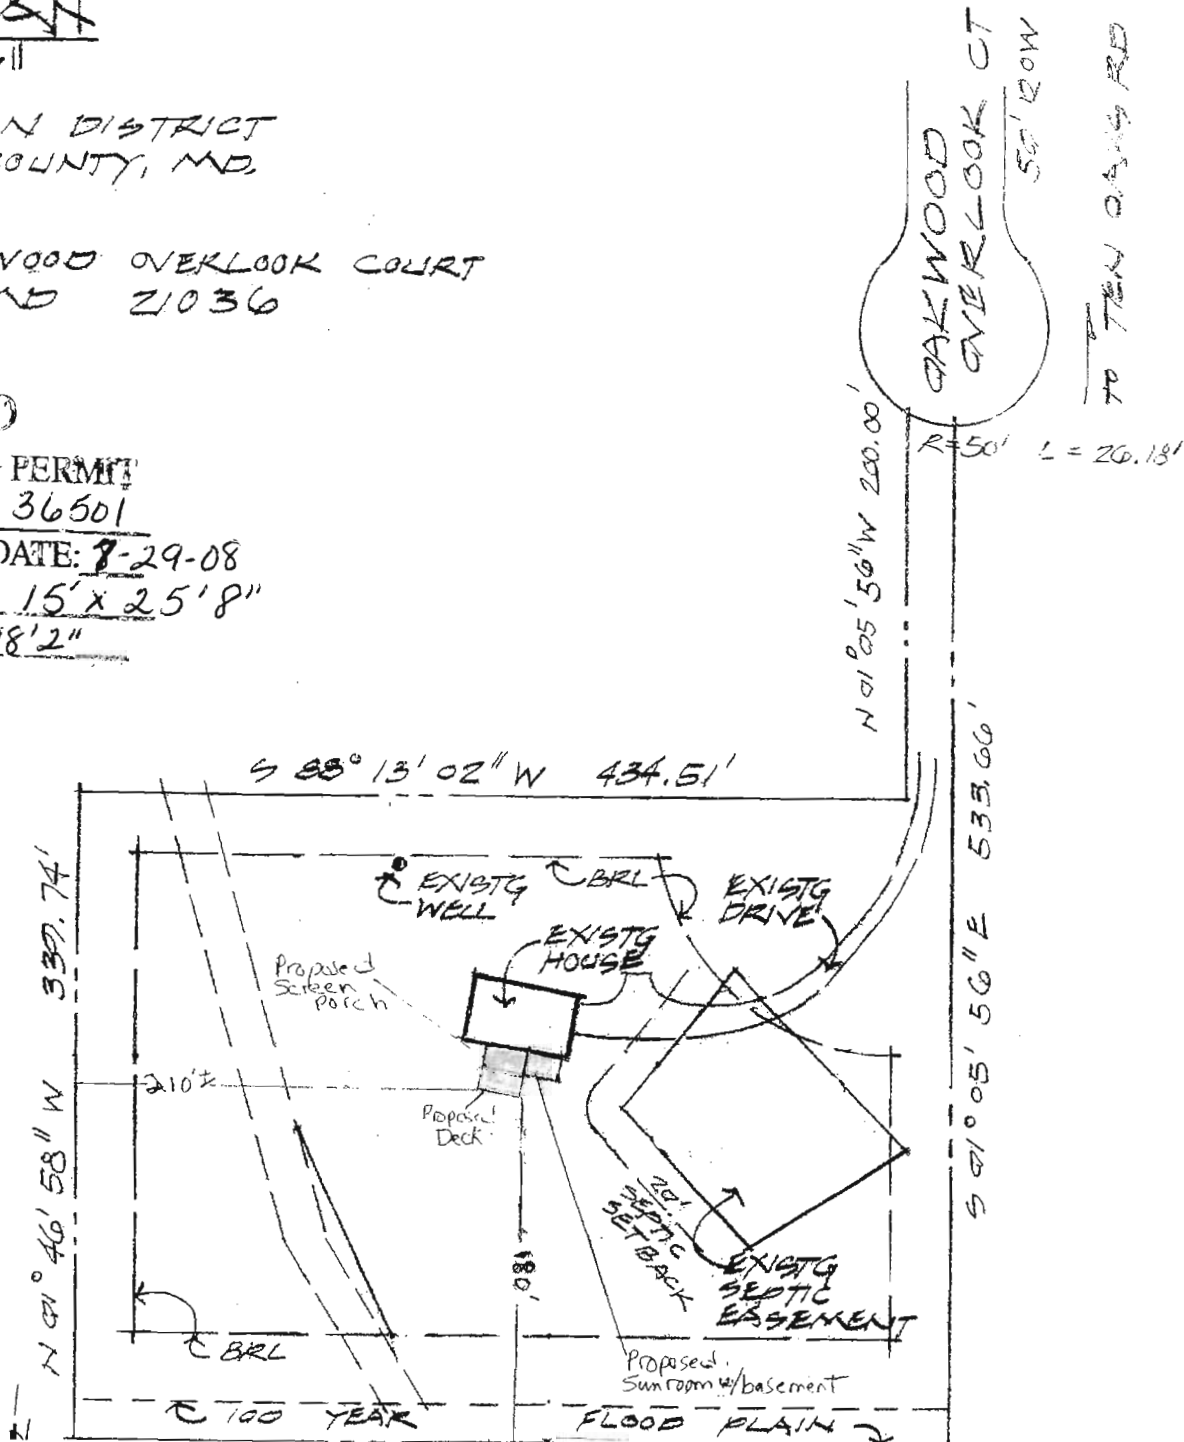

André G. Fontaine Architect

P.O. Box 357 3925 Old Rolling Road Glenelg, Maryland 21737

Baltimore (410) 531-3925 Washington (301) 854-3925