

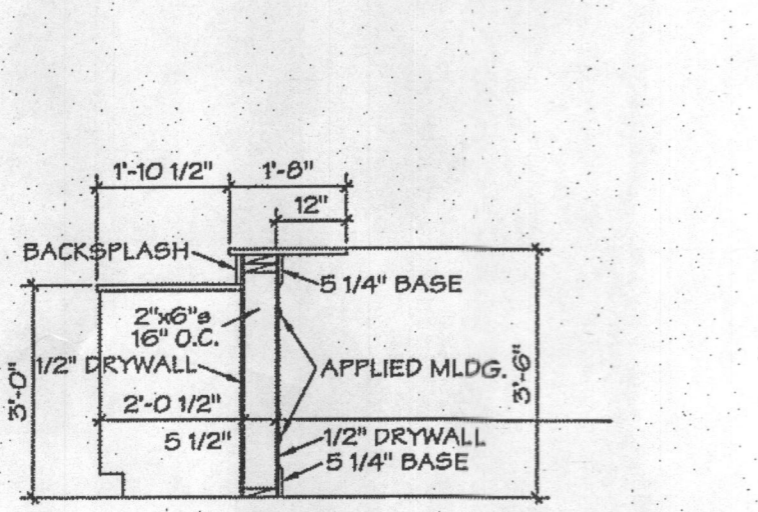



NOTE: SHOWN AS OPT. BRICK FOUNDATION w/ BRICK GILL & LEFT REAR BREAK

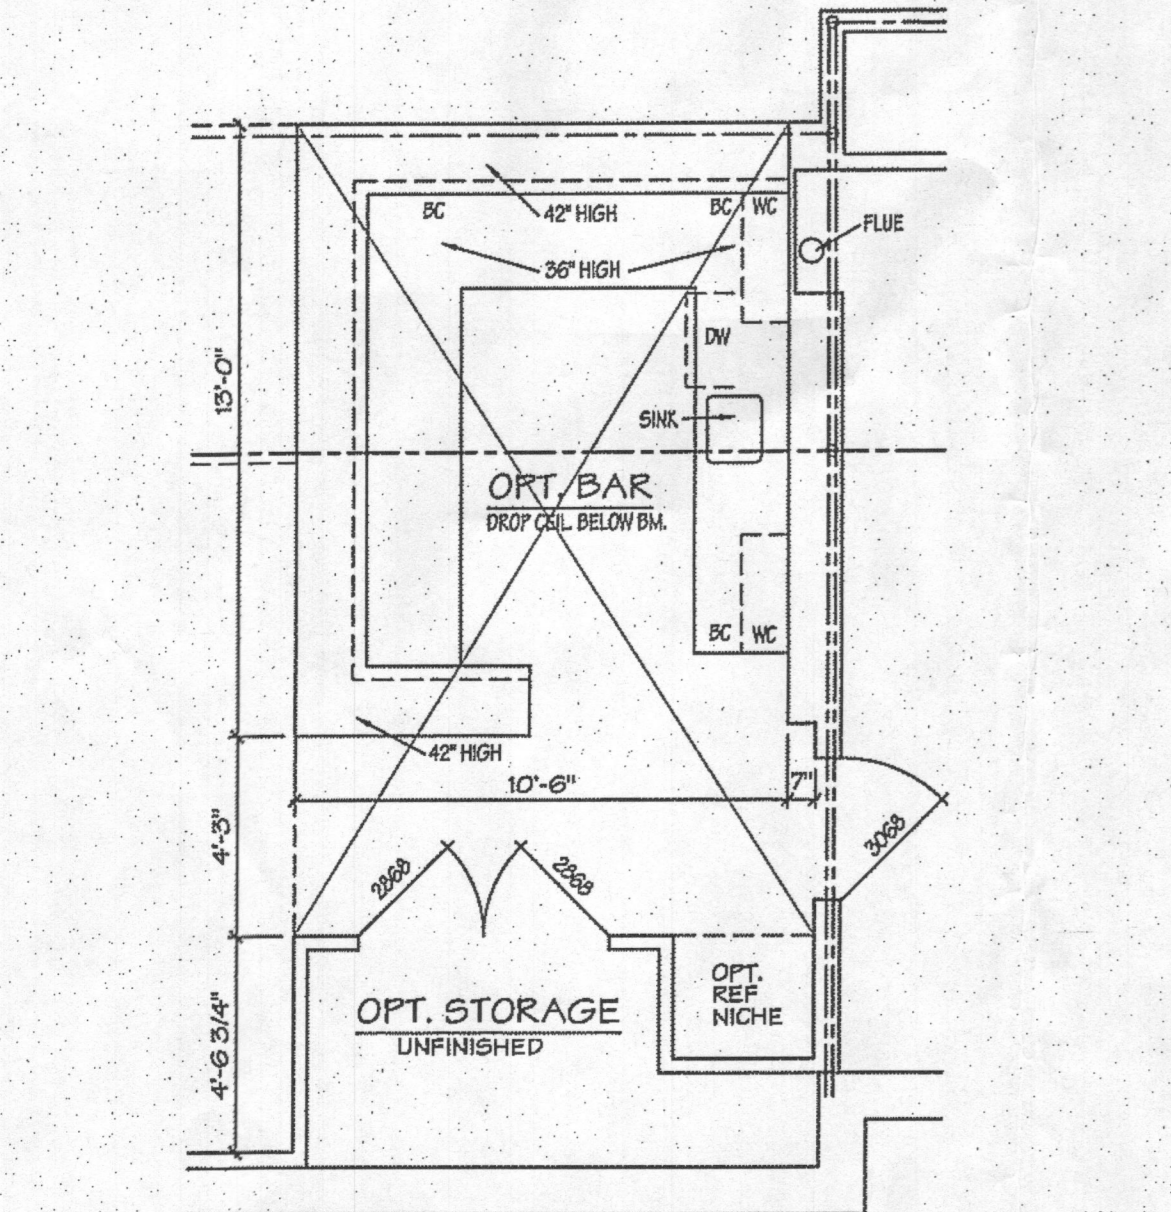

NOTE: SHOWN AS STANDARD PLAN w/ STD. CONC. FOUNDATION w/ NO GILL & LEFT REAR BREAK

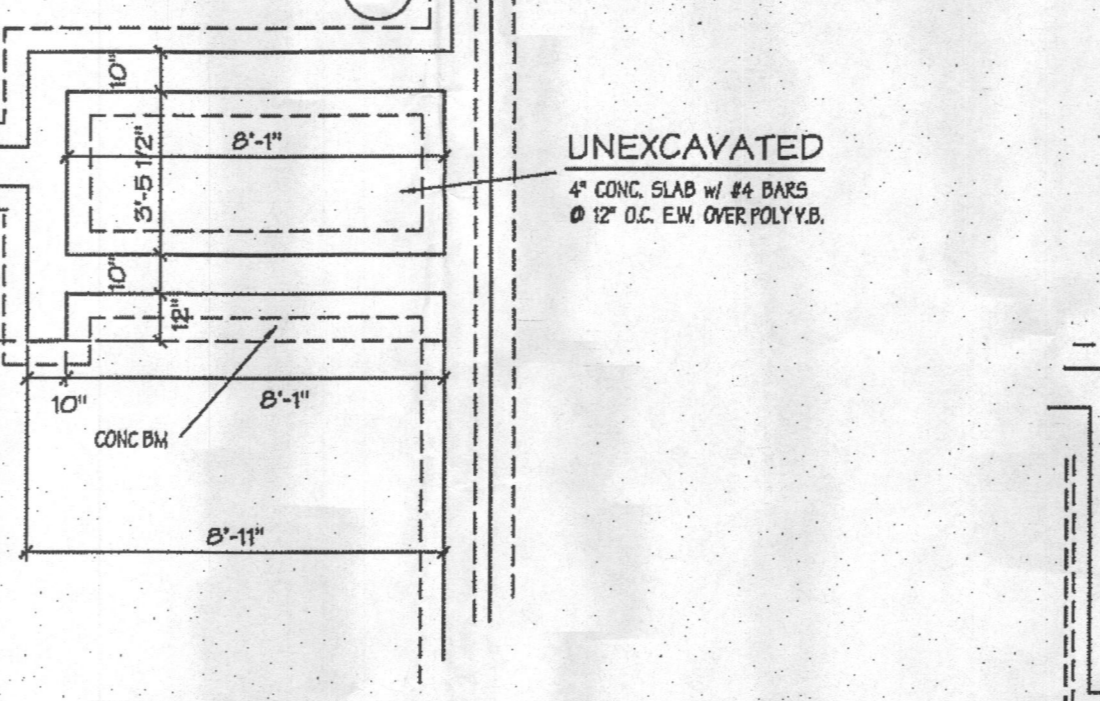

NOTE: SHOWN AS STANDARD PLAN w/ STD. CONC. FOUNDATION w/ NO GILL & LEFT REAR BREAK

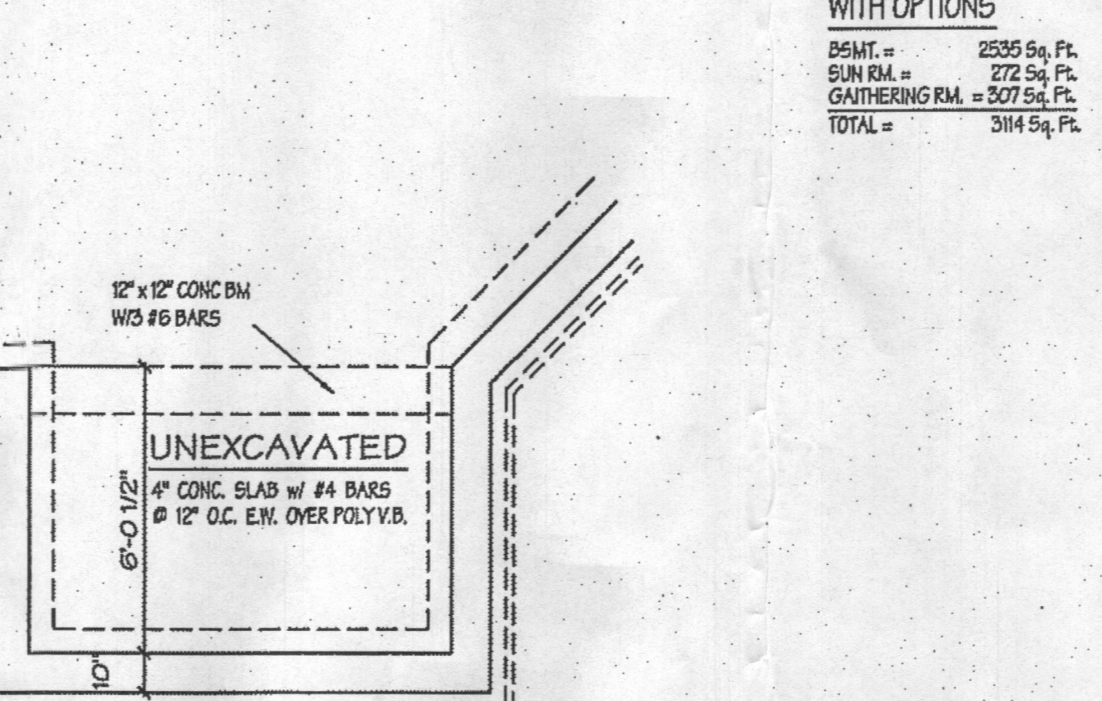

STANDARD MODEL
 BEAM = 2305 Sq. Ft.
 BASEMENT WITH OPTIONS
 BEAM = 2295 Sq. Ft.
 SUN RM = 272 Sq. Ft.
 GATHERING RM. = 307 Sq. Ft.
 TOTAL = 314 Sq. Ft.

NOTE: All interior wall dimensions to be 3 1/2" unless noted otherwise.

NOTE: All wall angles to be 90 OR 45 degrees unless noted otherwise.

Contractor to check and verify all dimensions and conditions in field prior to start of construction. NOTIFY ARCHITECT OF ANY DISCREPANCIES.

EAGLE'S NEST AS

HUTCHINSON + ASSOCIATES L.L.C.
 11820 PARKLAWN DRIVE (S. 100)
 ROCKVILLE, MD. 20852
 PHONE: (301) 770-9860 FAX: (301) 770-9163

MITCHELL & BEST HOMEBUILDERS
 1686 E. GUDE DR.
 ROCKVILLE, MD 20850

DRAWN BY	DATE	LOT NO.	BLOCK	DWG. NO.
DS	7-27-01			1C
CHECKED BY	DATE	SECTION	JOB NO.	
	8-2-01			
	11-19-01			
	1-4-02			
	4-10-02			

- 8-3-18
- 4-1-18
- 2-5-13
- 5-24-12
- 9-22-04
- 5-25-04
- 7-28-03
- 5-14-03
- 6-26-02
- 1-8-03
- 8-22-08
- 12-22-08
- 4-23-08
- 8-10-09
- 9-9-09
- 4-1-10