


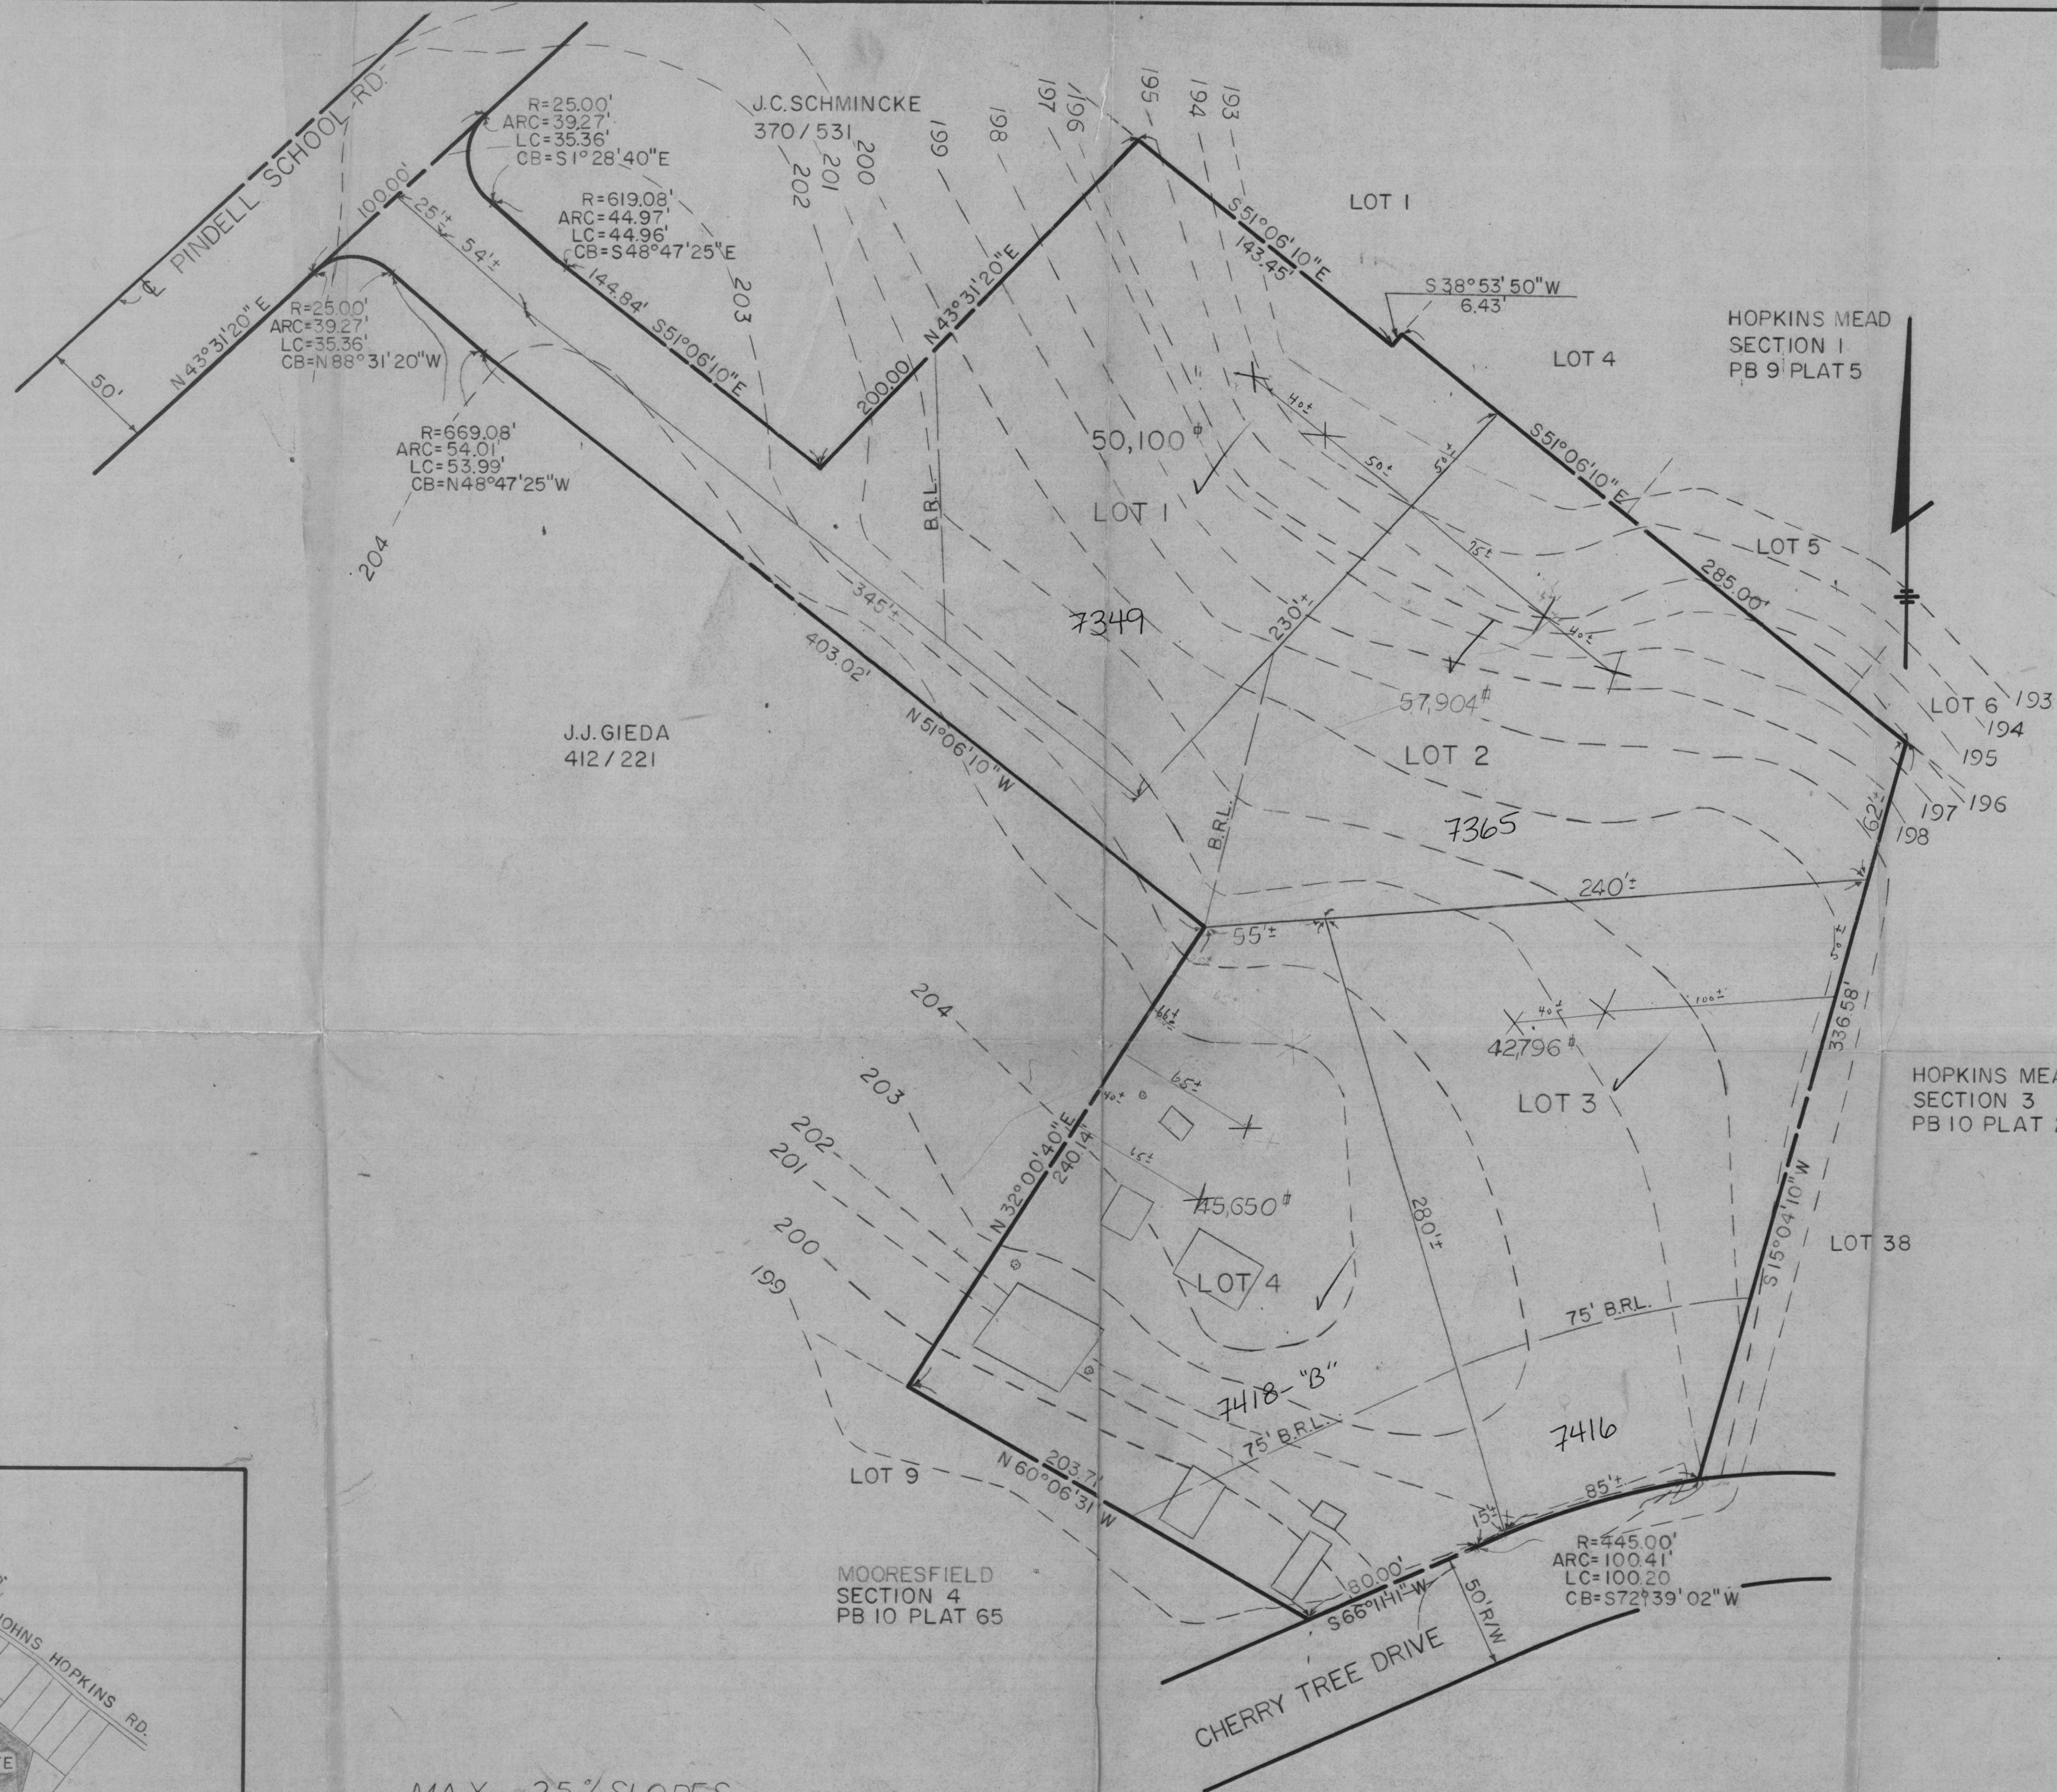


NOTES:
 EXISTING ZONING, R-40
 MINIMUM LOT SIZE 40,000^{sq}
 MAXIMUM DENSITY 1 UNIT PER ACRE
 TOTAL AREA 4.5 AC±
 TOTAL LOTS 4
 ALL ROADS ARE EXISTING

OWNER:
 WALTER C. HULBURT

CONTRACT PURCHASER AND
 DEVELOPER:
 CHARLES A. SEALING
 7418 CHERRY TREE DRIVE
 FULTON, MD. 20759
 498-0926
3rd & 4th Editions

MAX 25% SLOPES

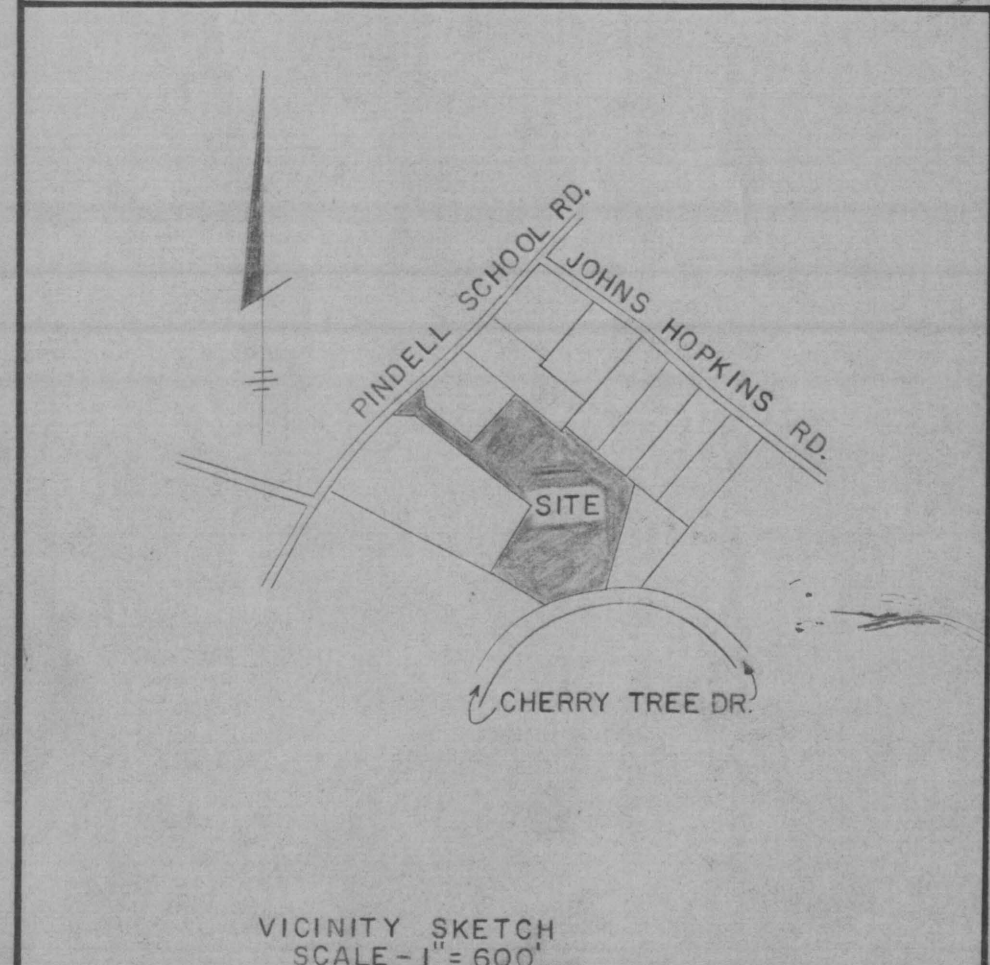

TITLE PRELIMINARY PLAN				ENGINEERING PLANNING SURVEYING BY BOENDER ASSOCIATES BALTIMORE, MD. COLUMBIA, MD. 301-796-4462
PROJECT HOPKINS MEAD SECTION 5				
LOCATION 5 TH ELECTION DISTRICT HOWARD COUNTY, MARYLAND				
DATE 12/15/71	SCALE 1" = 50'	DRAWN BY TGH	JOB NO. 7143-1	