

4-13' Sales
or 10,000 ft

Preliminary

APPLICATION

A 23366

P _____

SEWAGE DISPOSAL TESTING

STATE OF MARYLAND - DEPARTMENT OF HEALTH AND MENTAL HYGIENE

HOWARD COUNTY HEALTH DEPARTMENT
ENVIRONMENTAL HEALTH SERVICES
P. O. BOX 476, ELLICOTT CITY, MARYLAND 21043
TELEPHONE: 465-5000, EXT. 356

DISTRICT 4

DATE 6/8/76

TO: THE COUNTY HEALTH OFFICER
ELLICOTT CITY, MARYLAND

I, HEREBY, APPLY FOR THE NECESSARY TEST IN ORDER TO CONSTRUCT (OR RECONSTRUCT) A SEWAGE DISPOSAL SYSTEM.

PROPERTY OWNER Worthington Ridgely

ADDRESS Route 97, Cooksville, Maryland PHONE John Schneider
465-7777

Any questions call:
John Schneider
465-7777

PROPERTY LOCATION:

SUBDIVISION _____ LOT NO. 4

ROAD AND DESCRIPTION Route 97 - on left side going toward Glenwood - approx. 1 mile
past intersection of Route 97 & Route 144. (Sign says Spring Meadow Farm)

SIZE OF LOT 300' x 150' TYPE BLDG. 3 or 4

NUMBER OF BEDROOMS

IF NOT SINGLE RESIDENCE DESCRIBE _____ (Single Fmly. Dwllq.)

THE SYSTEM INSTALLED UNDER THIS APPLICATION IS ACCEPTABLE ONLY UNTIL PUBLIC FACILITIES BECOME AVAILABLE.

SIGNATURE OF APPLICANT /s/ Carolyn P. Ridgely


APPROVED BY _____ FOR _____ DATE _____
(KIND OF SYSTEM)

REJECTED BY _____ FOR _____ DATE _____
(KIND OF SYSTEM)

HOLD PENDING FURTHER TESTS _____ DATE _____

REASONS FOR REJECTION OR HOLDING _____

THIS IS NOT A PERMIT

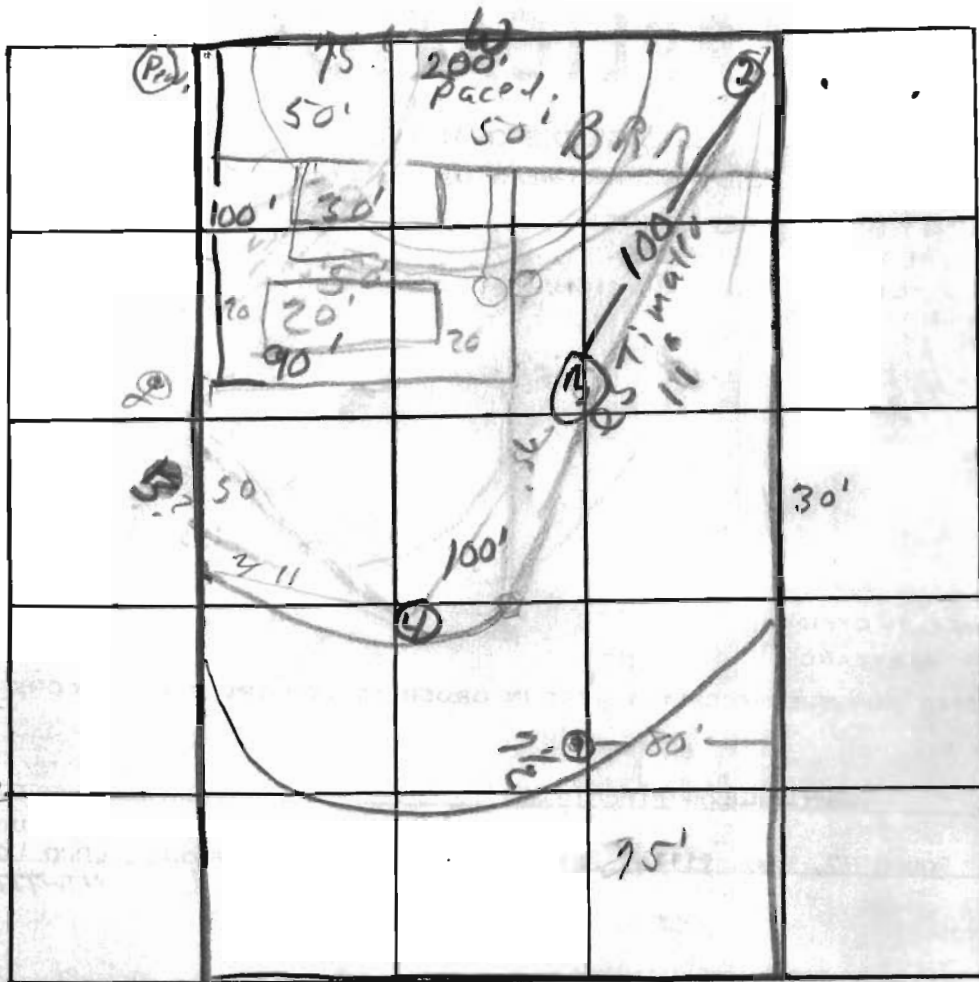

INDICATE NORTH. - NAME ADJOINING ROADWAY AS BASE LINE.

②
 clay 4
 sandy 12

③
 clay 4 1/2
 sandy 12


④
 clay 0
 sandy 3
 water 11

DATE	TEST NO.	DEPTH	PRE-WET		TEST - 1" DROP		TIME
			START	STOP	START	STOP	
	1	7 1/2'	water				
	2	4'	2:18	2:31	2:31	2:41	10
	20	12'	2:18	2:33	2:33	30 1/2	
	3	4'	2:55	3:02	3:02	3:11	9
	30	12'	2:54	3:01	1/2 inch		
	4	Visual	water 11ft				

REMARKS _____

TYPE OF SOIL _____

TESTED BY _____ ALSO PRESENT: _____

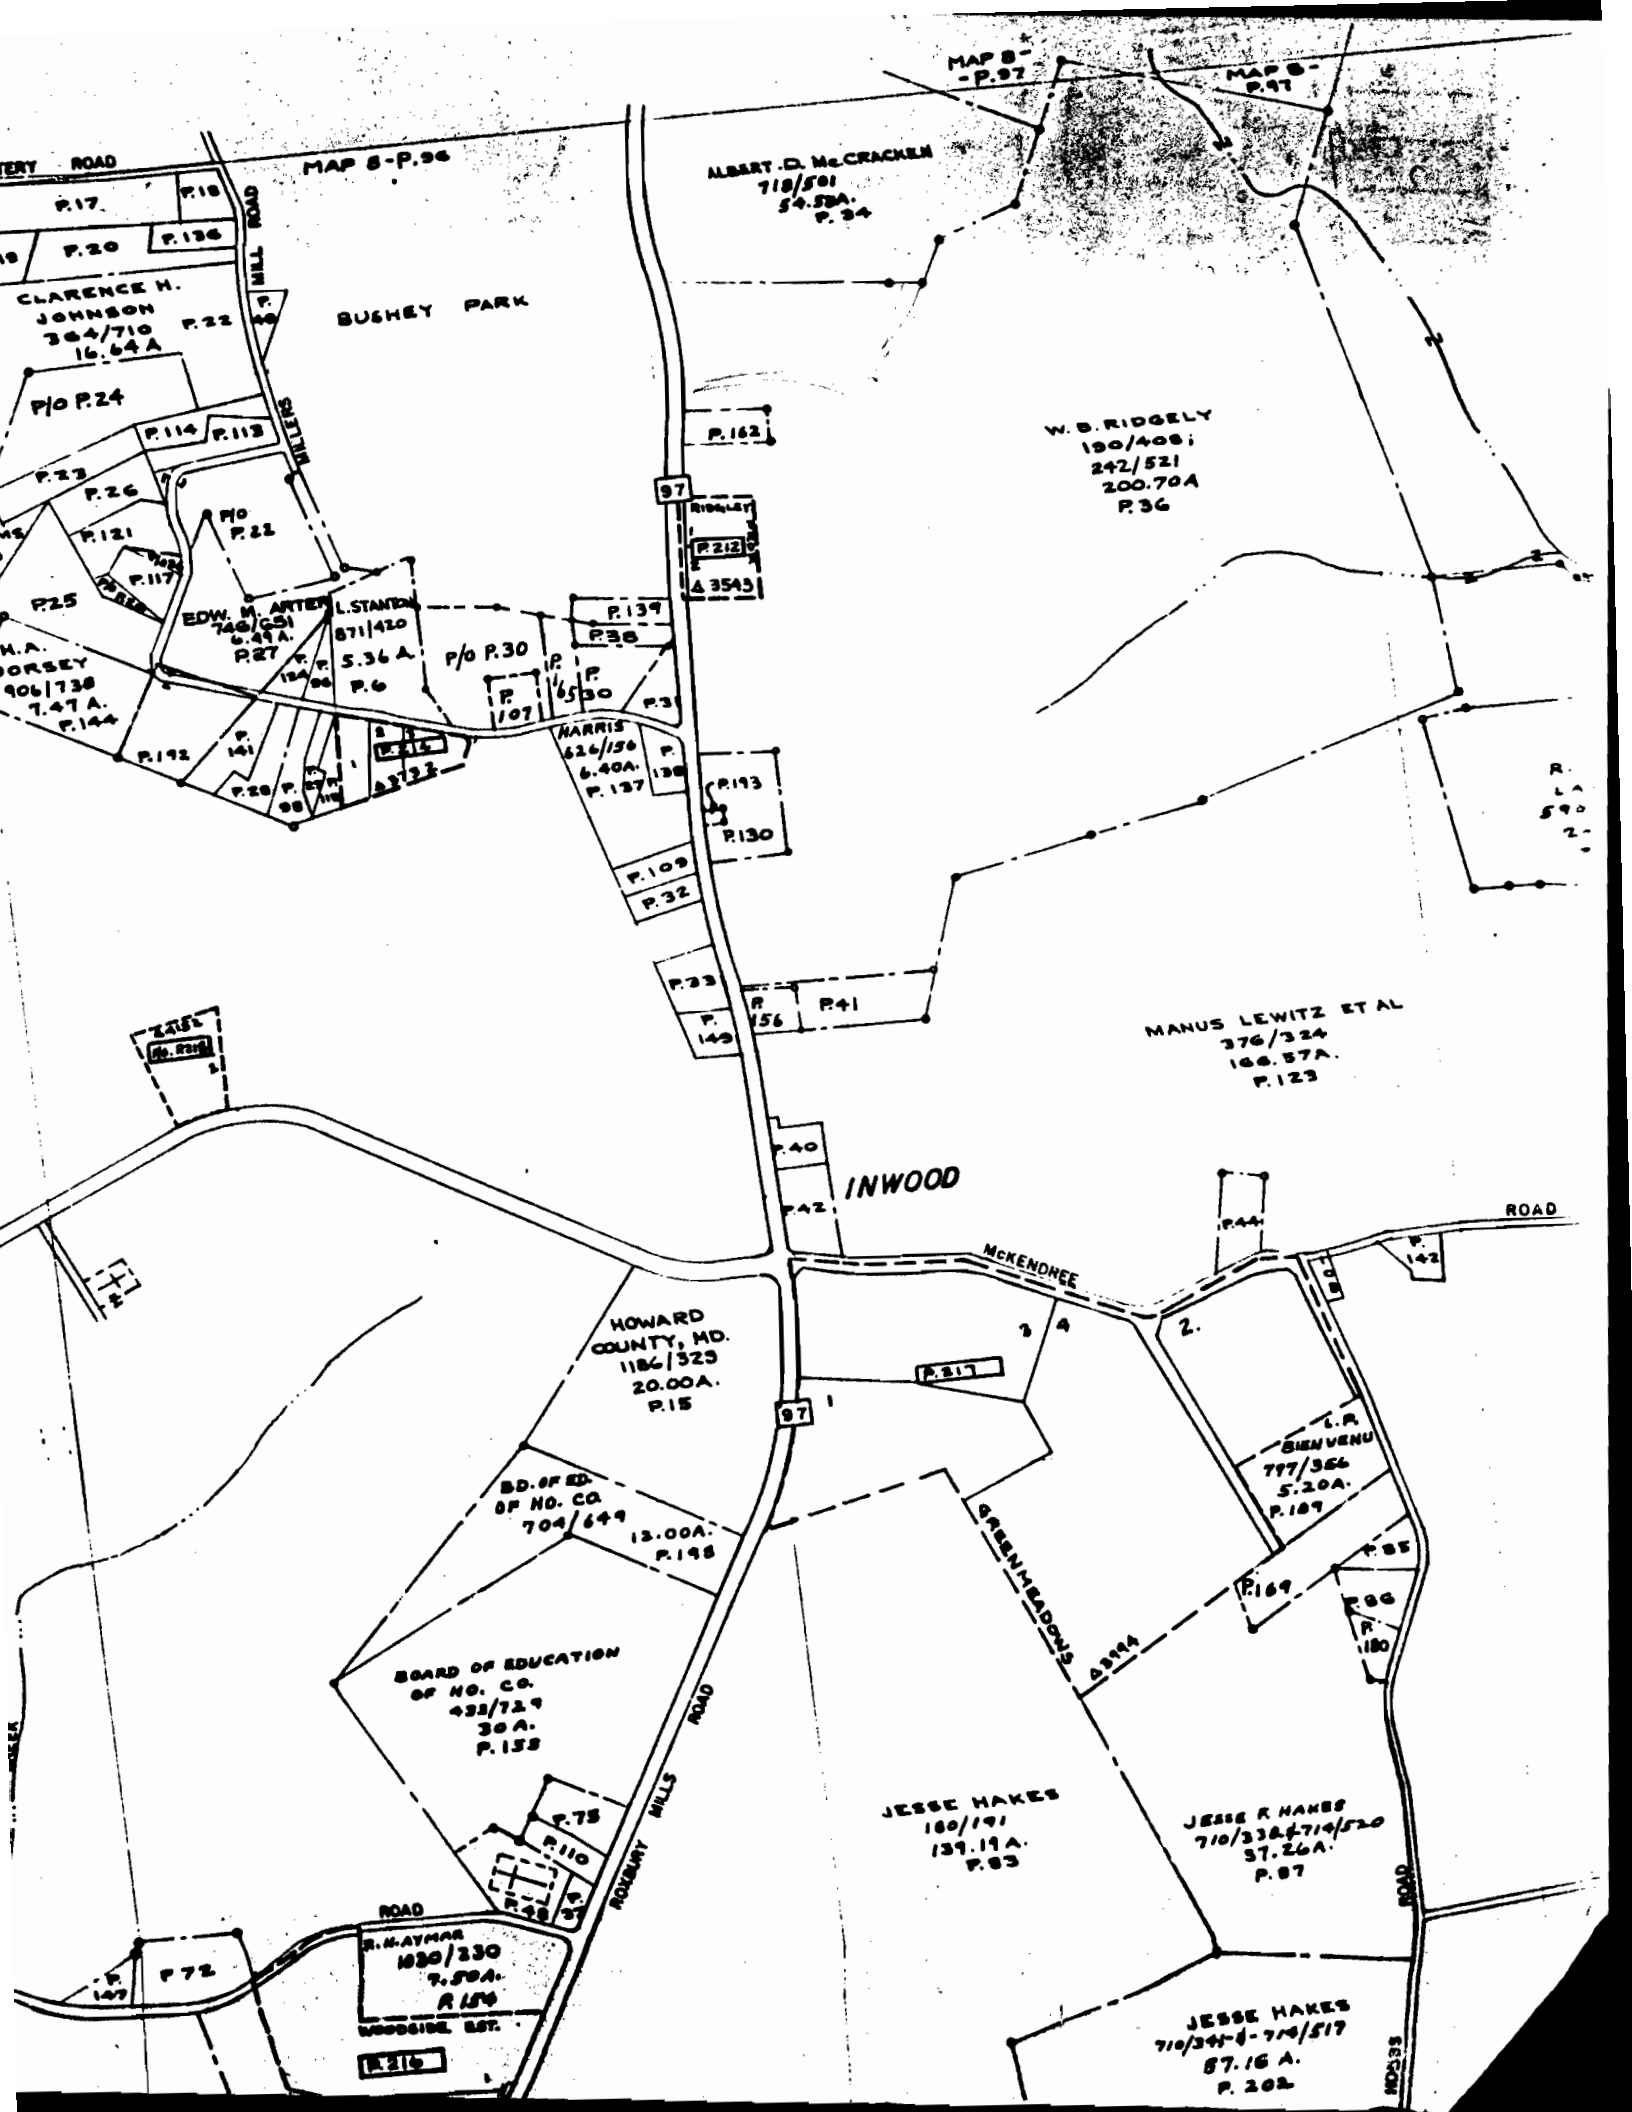

MAP 8-P.96
P.17
P.18
P.20
P.136

CLARENCE H. JOHNSON
364/710
16.64A
P.22

P/O P.24
P.114
P.113

P.23
P.26
P.121
P.117

P.25

H.A. MORSEY
906/738
7.47A
P.144

P.192
P.141
P.141
P.141

EDW. M. ARTER
748/651
6.47A
P.27

L. STANTON
871/420
5.36A
P.6

P/O P.30
P.107
P.107
P.107

HARRIS
626/156
6.40A
P.137

P.139
P.38





HOWARD COUNTY, MD.
1186/323
20.00A
P.15

BD. OF ED. OF HO. CO.
704/649
12.00A
P.198

BOARD OF EDUCATION OF HO. CO.
432/729
30A
P.158

MAP 8-P.96

BUSHY PARK

P.162

P.212
A. 3543

P.139
P.38

P.109
P.32

P.33
P.149

P.156
P.41

P.40
P.42

INWOOD

MCKENDREE




P.75
P.110
P.148
P.148

R. N. AYMAR
1030/230
7.50A
P.154

WOODSIDE BOT.
P.216

ROBERT MILLS ROAD

P.147
P.72

MAP 8-P.97

ALBERT D. McCRACKEN
718/501
54.58A
P.34

W. S. RIDGELY
190/408
242/521
200.70A
P.36

















MANUS LEWITZ ET AL
376/324
166.57A
P.123

L.R. BIENVENU
777/366
5.20A
P.189



JESSE HAKES
180/191
139.19A
P.83

JESSE R HAKES
710/334-710/520
37.26A
P.87

JESSE HAKES
710/344-710/517
87.16A
P.202

COORDINATES

N ^o	NORTH	EAST
1	10042.828	5029.423
2	10042.829	5048.267
3	9938.003	5030.915
4	9526.605	5222.986
5	9602.731	4932.806
6	9607.805	4213.461

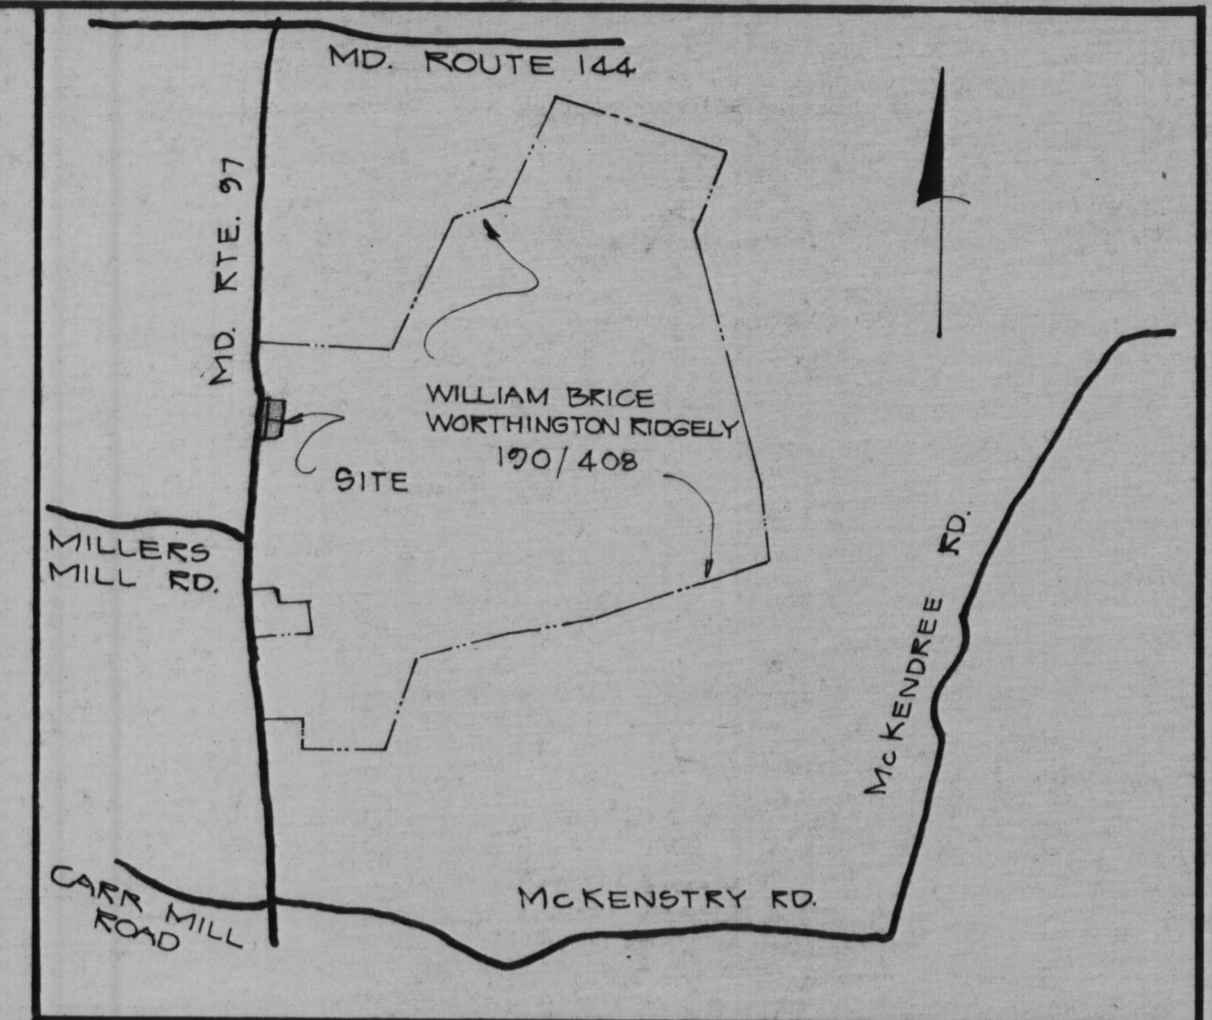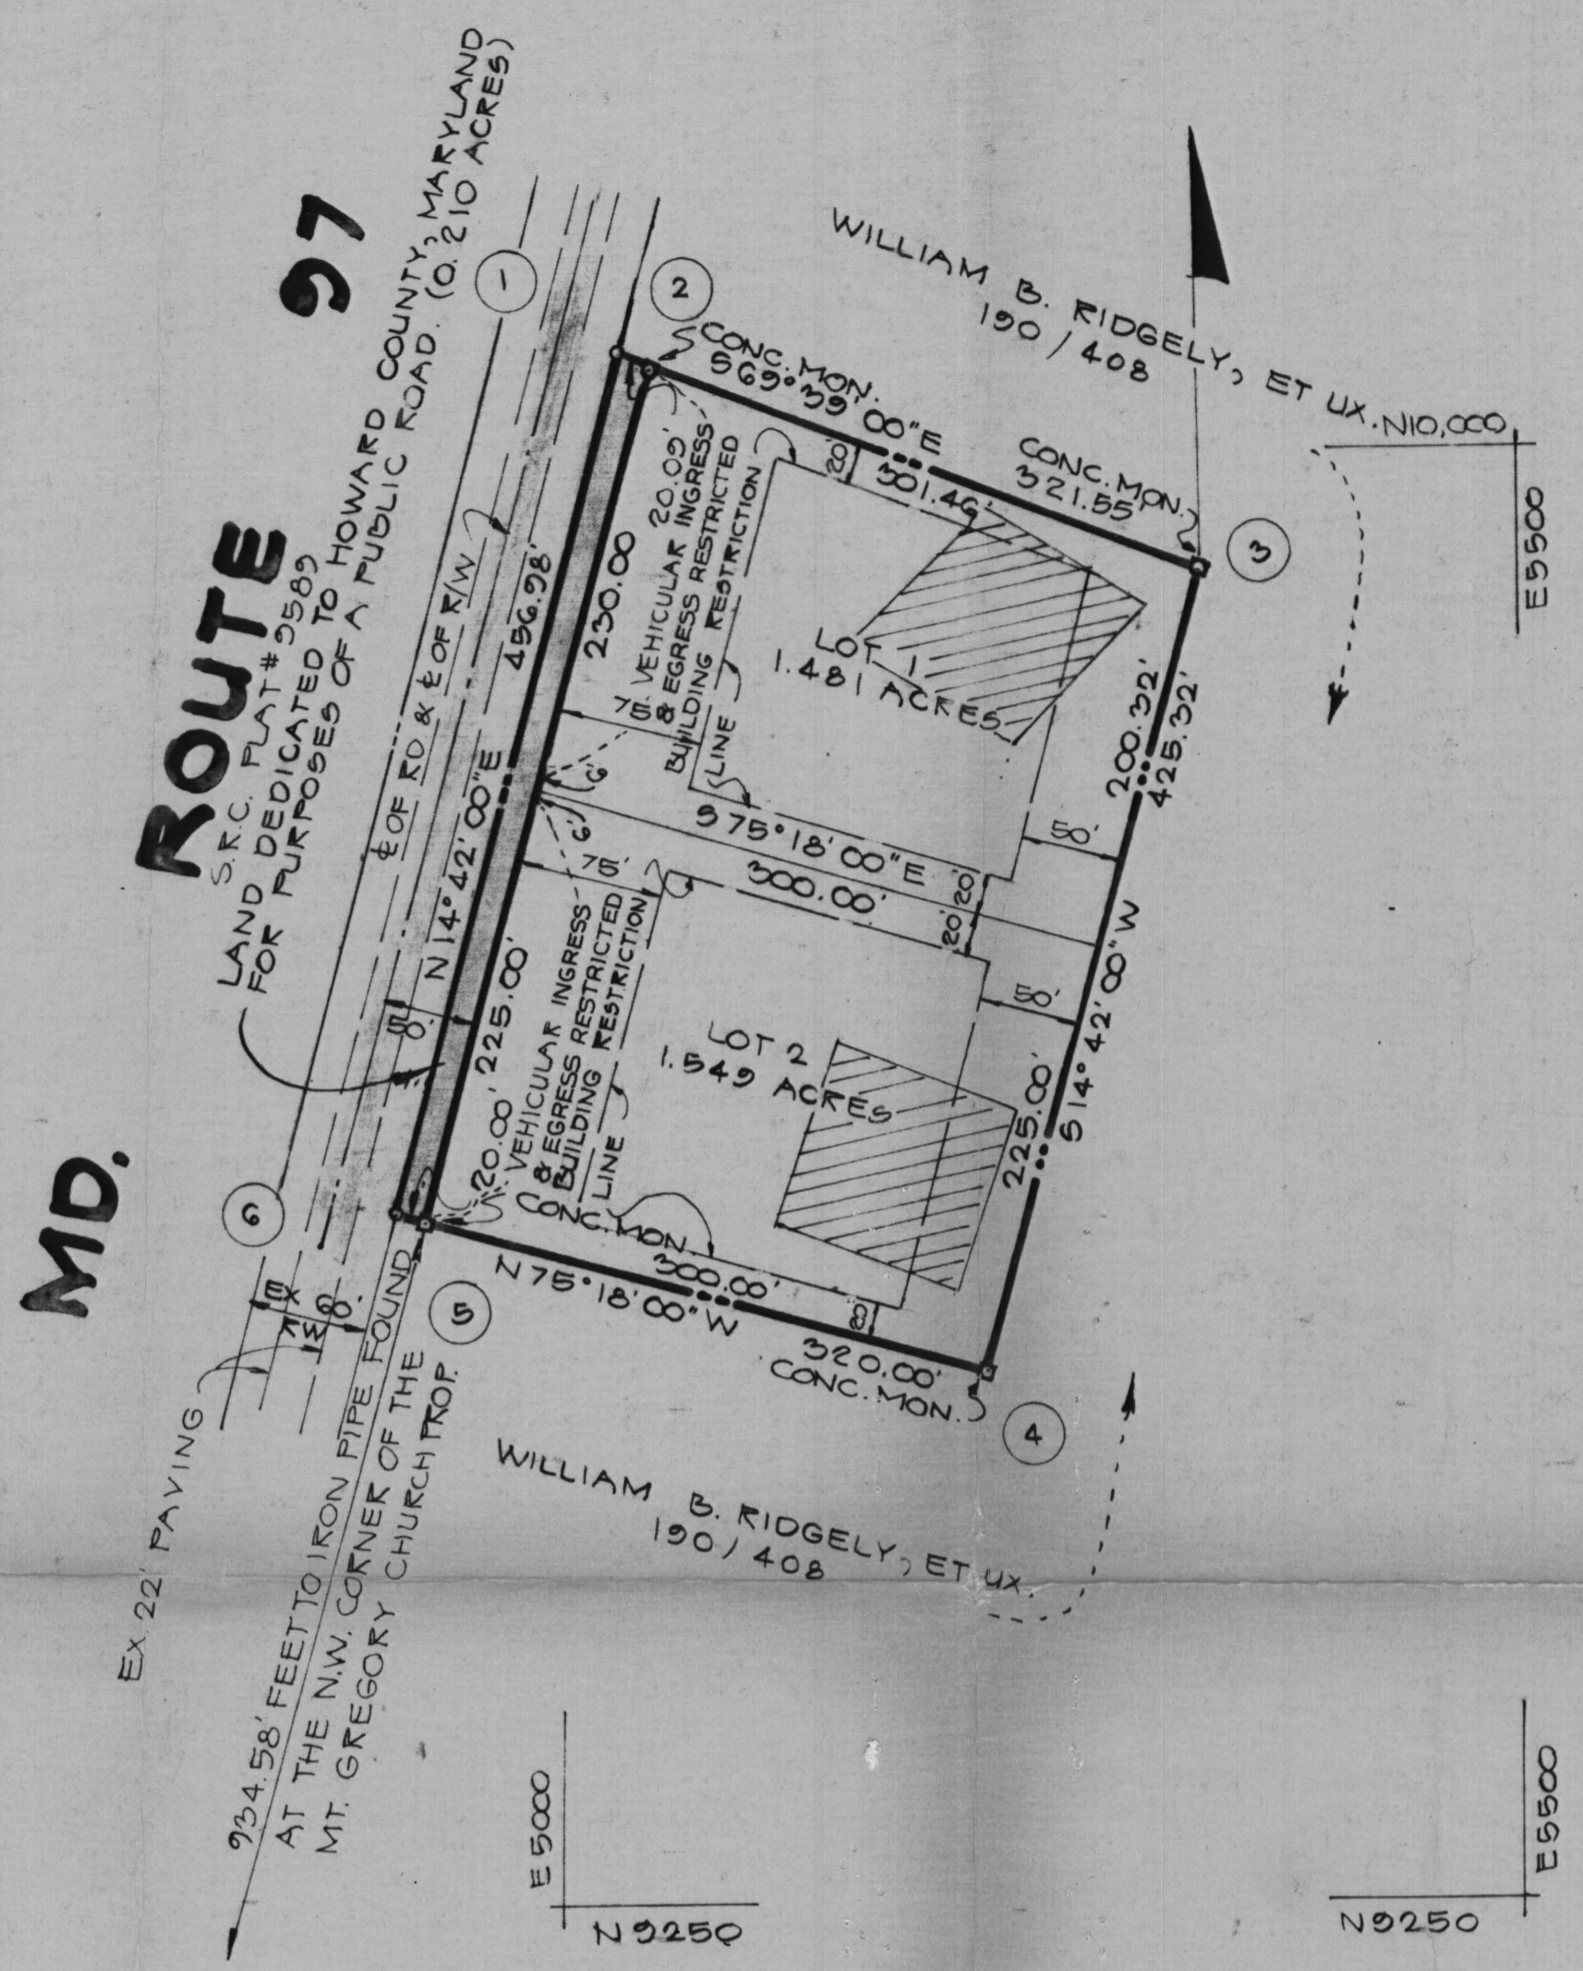

VICINITY MAP
SCALE: 1" = 2000'

GENERAL NOTES

- PROPERTY SHOWN HEREON IS LOCATED ON TAX MAP 14, PART OF PARCEL 36.
- THE LOTS SHOWN HEREON COMPLY WITH THE MINIMUM OWNERSHIP WIDTH AND LOT AREA AS REQUIRED BY THE MD STATE DEPT. OF HEALTH AND MENTAL HYGIENE.
- THIS AREA DESIGNATES A PRIVATE SEWAGE EASEMENT OF APPROXIMATELY 10,000 SQ. FT. AS REQUIRED BY THE MARYLAND STATE HEALTH DEPARTMENT FOR INDIVIDUAL SEWAGE DISPOSAL IMPROVEMENTS OF ANY NATURE IN THE AREA ARE RESTRICTED UNTIL PUBLIC SEWAGE IS AVAILABLE AND SERVICING ANY RESIDENTIAL STRUCTURES CONSTRUCTED ON THESE BUILDING SITES. THIS EASEMENT SHALL BECOME NULL AND VOID UPON CONNECTION TO A PUBLIC SEWAGE SYSTEM.**
- DEED REFERENCE: 190/408.
- COORDINATES SHOWN HEREON ARE ASSUMED.
- SUBJECT TO VP-76-89.

PERC TESTS SHOWN HEREON ARE FIELD LOCATED.

RECORDED AS PLAT # 3543
ON OCT. 6, 1976 AMONG THE LAND RECORDS OF
HOWARD COUNTY, MD.

ENGINEER:
BOENDER ASSOCIATES, INC.
SUITE 101-107
TOWN & COUNTRY PROFESSIONAL BUILDING
8726 TOWN & COUNTRY BLVD.
ELLCOTT CITY, MD. 21043

AREA TABULATIONS

- TOTAL N^o OF LOTS: 2
- TOTAL AREA OF LOTS: 3.030 AC.
- TOTAL AREA OF R/W DEDICATION: 0.210 AC.
- TOTAL AREA OF PLAT: 3.240 AC.

APPROVED: FOR PRIVATE WATER AND PRIVATE SEWERAGE SYSTEMS, HOWARD COUNTY HEALTH DEPARTMENT.

[Signature]
COUNTY HEALTH OFFICER DATE

APPROVED: HOWARD COUNTY OFFICE OF PLANNING AND ZONING.

[Signature] 10-5-76
DIRECTOR DATE

APPROVED: STORM DRAINAGE SYSTEM AND PUBLIC ROADS, HOWARD COUNTY DEPARTMENT OF PUBLIC ROADS.

[Signature] 10-12-76
DIRECTOR DATE

OWNERS CERTIFICATE

WE WILLIAM BRICE WORTHINGTON RIDGELY & CAROLYN P. RIDGELY OWNERS OF THE PROPERTY SHOWN AND DESCRIBED HEREON ADOPT THIS PLAN OF SUBDIVISION AND IN CONSIDERATION OF THE APPROVAL OF THIS FINAL PLAT BY THE OFFICE OF PLANNING AND ZONING, ESTABLISH THE MINIMUM BUILDING RESTRICTION LINES AND GRANT UNTO HOWARD COUNTY, MD. ITS SUCCESSORS AND ASSIGNS: 1.) THE RIGHT TO LAY, CONSTRUCT AND MAINTAIN SEWERS, DRAINS, WATER PIPES AND OTHER MUNICIPAL UTILITIES AND SERVICES, IN AND UNDER ALL ROADS AND STREET RIGHT OF WAYS AND THE SPECIFIC EASEMENT AREA SHOWN HEREON; 2.) DEDICATE TO PUBLIC USE THE BEDS OF THE STREETS AND OR ROADS AND FLOODPLAINS AND OPEN SPACE WHERE APPLICABLE, AND FOR ONE DOLLAR CONSIDERATION, HEREBY GRANT THE RIGHT AND OPTION TO HOWARD COUNTY TO ACQUIRE THE FEE SIMPLE TITLE TO THE BEDS OF THE STREETS AND OR ROADS AND FLOODPLAINS AND OPEN SPACE WHERE APPLICABLE; 3.) THAT NO BUILDING OR SIMILAR STRUCTURE OF ANY KIND SHALL BE ERRECTED ON OR OVER THE SAID EASEMENTS AND RIGHT OF WAYS; AND 4.) IT IS FURTHER AGREED THAT MAINTENANCE OF ALL WATERWAYS, DRAINAGE EASEMENTS AND/OR FLOODPLAINS SHOWN HEREON ARE THE RESPONSIBILITY OF THE PROPERTY OWNER, ITS SUCCESSORS AND ASSIGNS.

WITNESS OUR HANDS THIS 11TH DAY OF AUGUST 1976.
[Signatures]
WILLIAM BRICE WORTHINGTON RIDGELY
CAROLYN P. RIDGELY
WITNESS

SURVEYORS CERTIFICATE

I HEREBY CERTIFY THAT THE FINAL PLAT SHOWN HEREON IS CORRECT, THAT IT IS A SUBDIVISION OF PART OF THE LAND CONVEYED BY H. RICHERS WATKINS & ANNA H. WATKINS TO WILLIAM BRICE WORTHINGTON RIDGELY & CAROLYN P. RIDGELY BY DEED DATED JUNE 21, 1946 AND RECORDED IN THE LAND RECORDS OF HOWARD COUNTY IN LIBER 190, FOLIO 408 AND THAT ALL MONUMENTS ARE IN PLACE AS SHOWN IN ACCORDANCE WITH THE ANNOTATED CODE OF MARYLAND.

[Signature]
WILLIAM G. HARTEL, P.L.S. N^o: 2436 8/13/76 DATE





OWNER & DEVELOPER

WILLIAM B. RIDGELY
2149 MARYLAND ROUTE 97
COOKSVILLE, MD. 21723

**SUBDIVISION PLAT
LOTS 1 & 2
WILLIAM B. RIDGELY
PROPERTY**

4th ELECTION DISTRICT HOWARD CO., MD.
SCALE: 1" = 100' AUGUST 10, 1976

Herbert Ridgely - RT 97

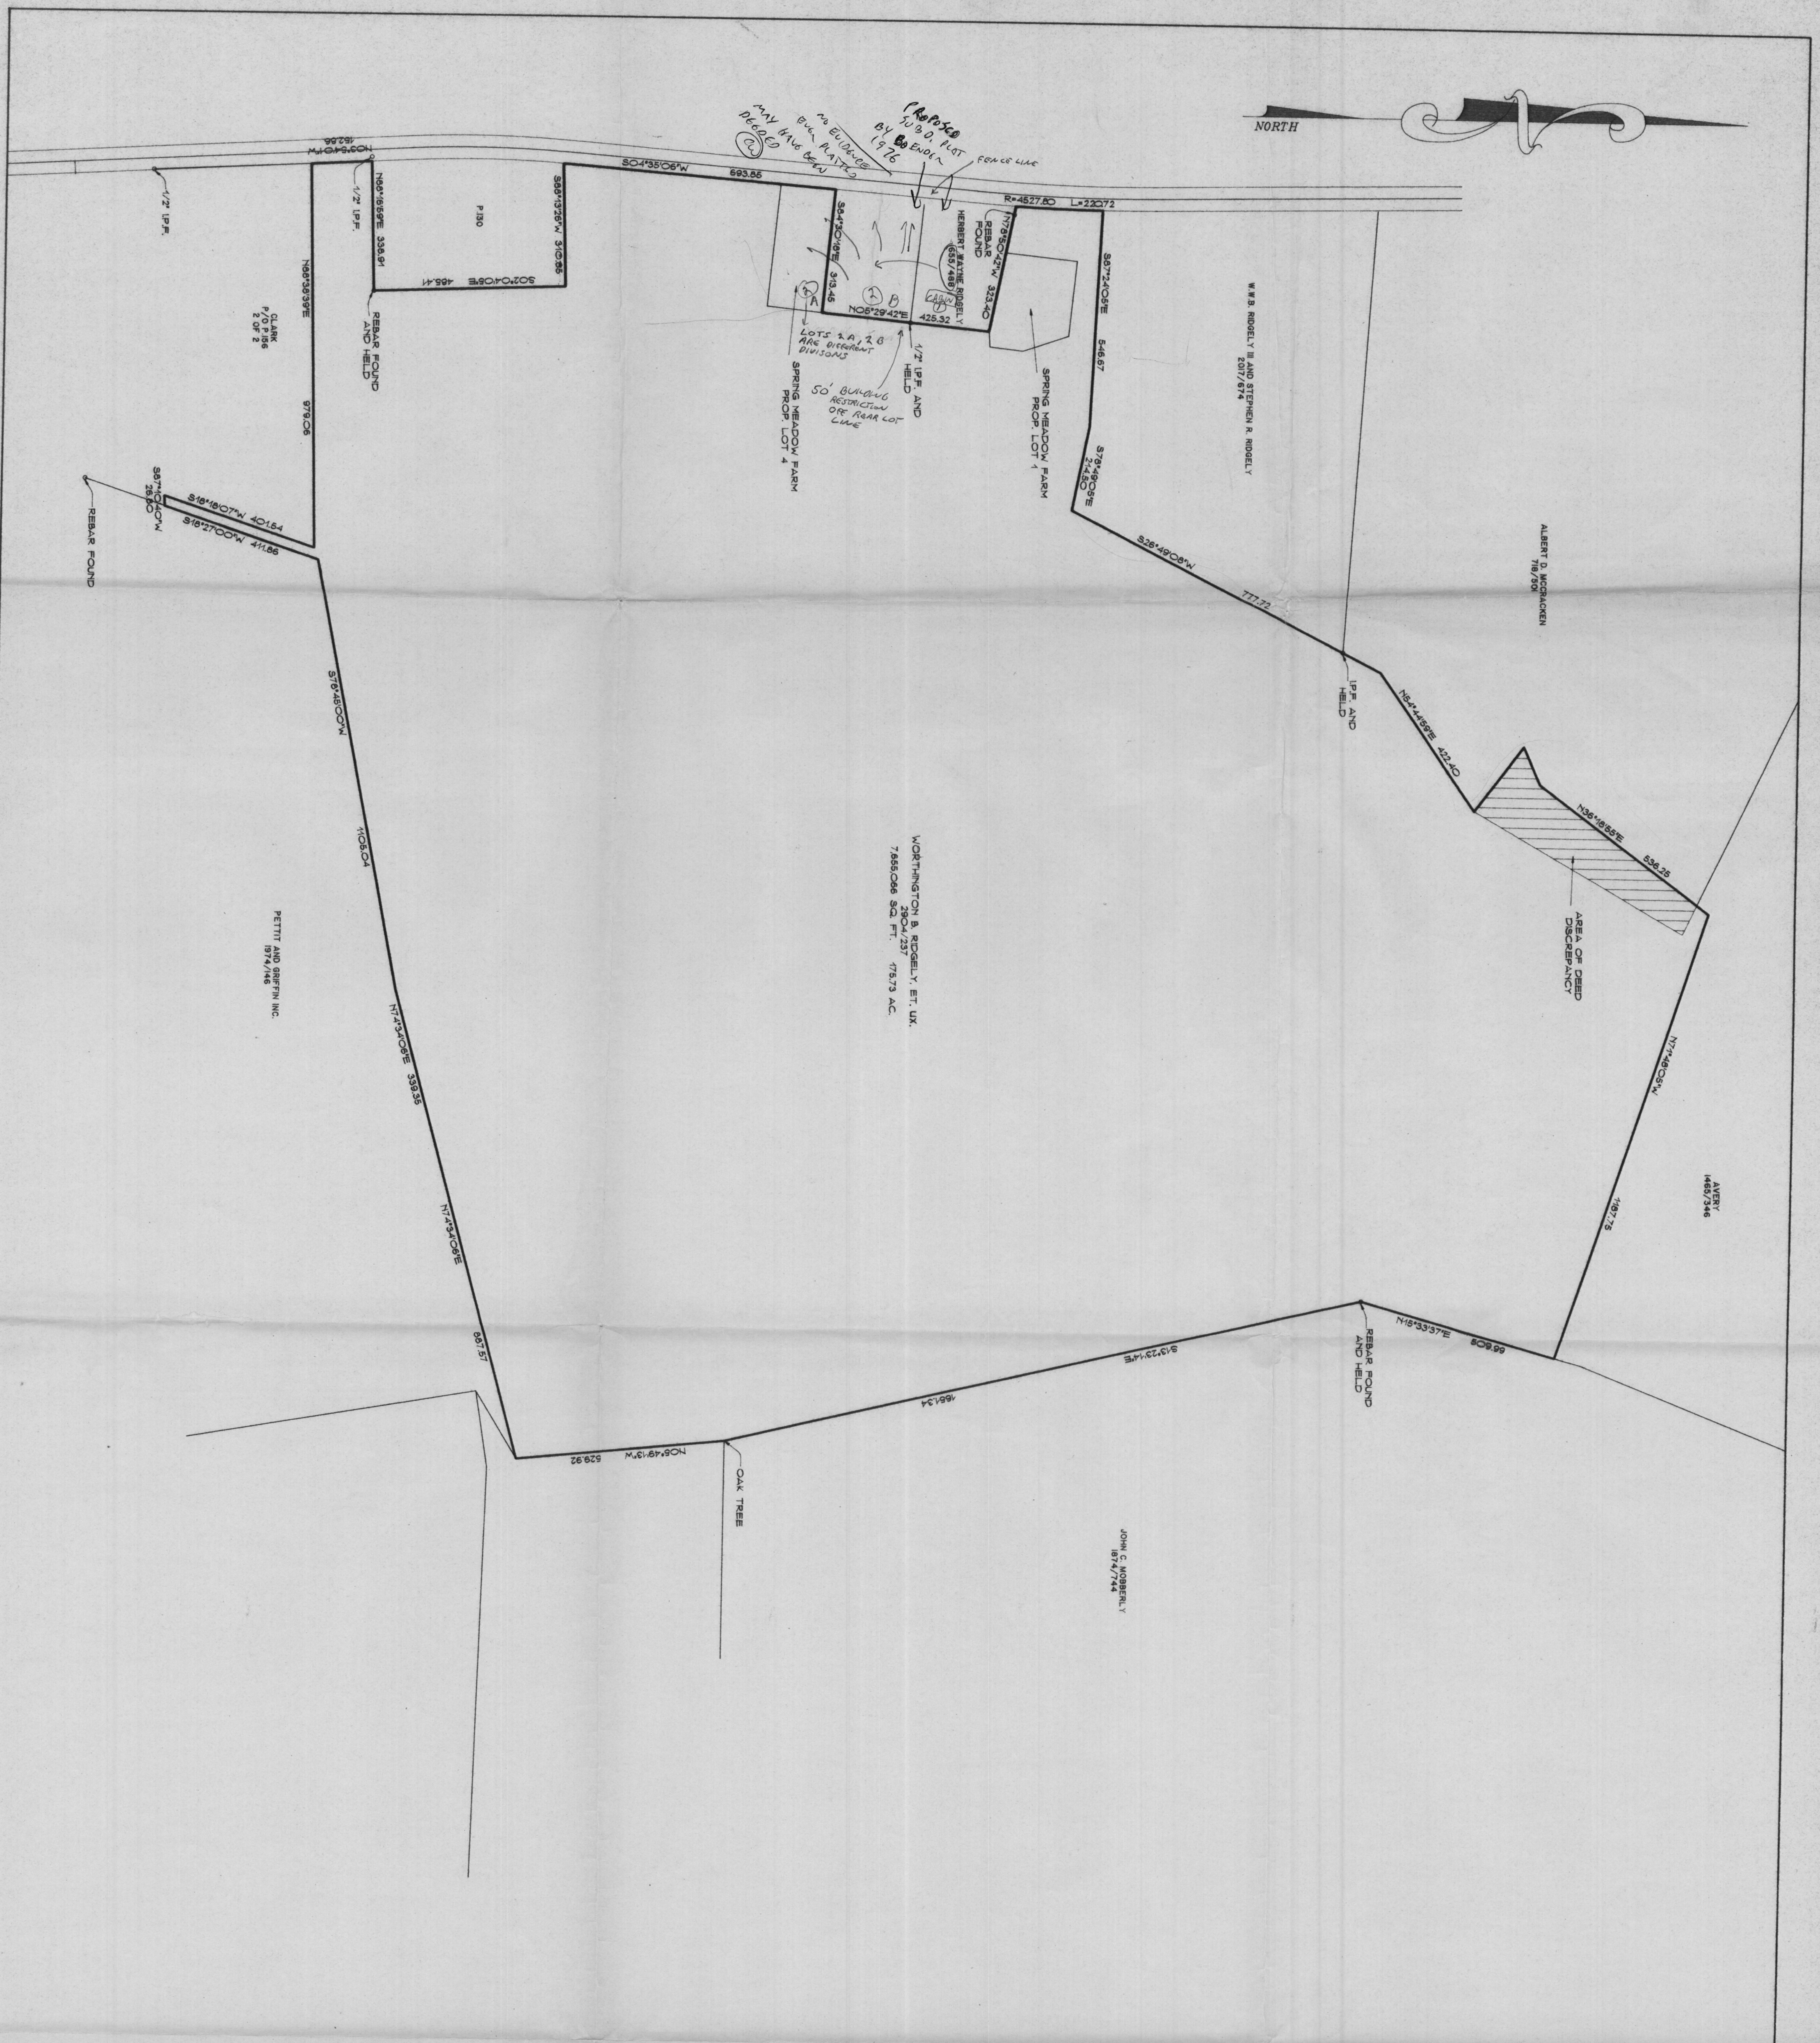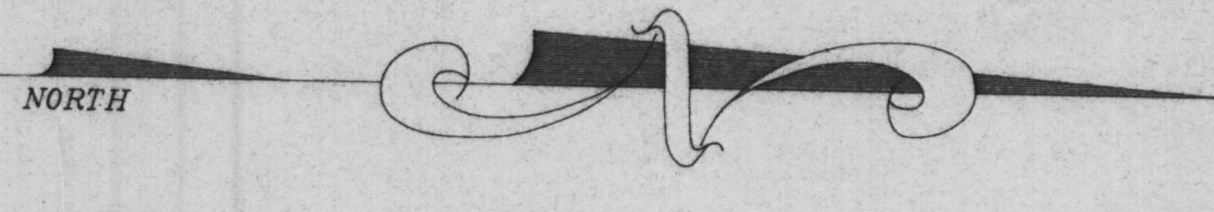

 REBARK FOUND
 HERBERT FAYNE RIDGELY
 REBARK FOUND
 178°50'45\"/>

 LINE
 SPRING MEADOW FARM
 PROP. LOT 1

WORTHINGTON B. RIDGELY, ET UX.

 DISCREPANCY

VICINITY MAP
 SCALE: 1" = 2000'

JOHN R. HEDRICKS, P.E. Professional Eng'r, No. 4920	
Date	
PHOENIX ENGINEERING, INC. CONSULTING ENGINEERS 817 MADISON CHOICE LANE, SUITE 300 BALTIMORE, MARYLAND 21228 (410) 247-8883 FAX 247-8997	WORTHINGTON B. RIDGELY 2149 MARYLAND ROUTE 97 COOKSVILLE, MARYLAND 21723 L 2904 P 237
AREA 2149 MARYLAND ROUTE 97 COOKSVILLE, MARYLAND TAX MAP 14 PARCEL 36	RIDGELY BOUNDARY SURVEY
Title RIDGELY BOUNDARY SURVEY	Date 1/19/96
Drawn By J.R.H.	Scale 1" = 200'
Check By J.R.H.	Date JANUARY 1996
Drawn By J.R.H.	Sheet No. 1 OF 1

WORTHINGTON B. RIDGELY
SPRING MEADOW FARM
2149 ROUTE 97
COOKSVILLE, MD. 21723
489-4546

MD RT 97 TO COOKSVILLES



RESIDUE OF
W.B. RIDGELY FARM
190/408
192.81 Act (LESS 5 LOTS)

PERC TEST PLAT
PREPARED BY J.L. SCHNEIDER
BOENDER ASSC INC

W. B. RIDGELY 190/408

15 AC ±

P. 35

RIDGELY 669/582
1.16 AC ±
P. 162



MD. ROUTE # 97

60' W

2500' ± TO McKEULORE RD.

W. B. RIDGELY
190/408
192.81 AC
P. 36

P. 130

OUT PARCELS

*Preliminary
4-13' holes
at 10, 000 ft.*

Worthington Ridgely

NOTE: BASED ON TAX MAP & DEEDS

TITLE VARIANCE & PERC TEST PLAT				ENGINEERING PLANNING SURVEYING BY BOENDER ASSOCIATES INC. BALTIMORE, MD. 21201 SALISBURY, MD. 749-1288 WESTMINSTER, MD. 848-5588
PROJECT W. B. RIDGELY PROPERTY				
LOCATION MD. RT. 97 - S. COOKSVILLE Tax Map 14				
DATE: 5-13-76	DES. BY: JLS	DRAWN BY: JLS	CHKD. BY:	
SCALE: 1" = 200'	JOB NO. 7654	DRWG. NO.:		