


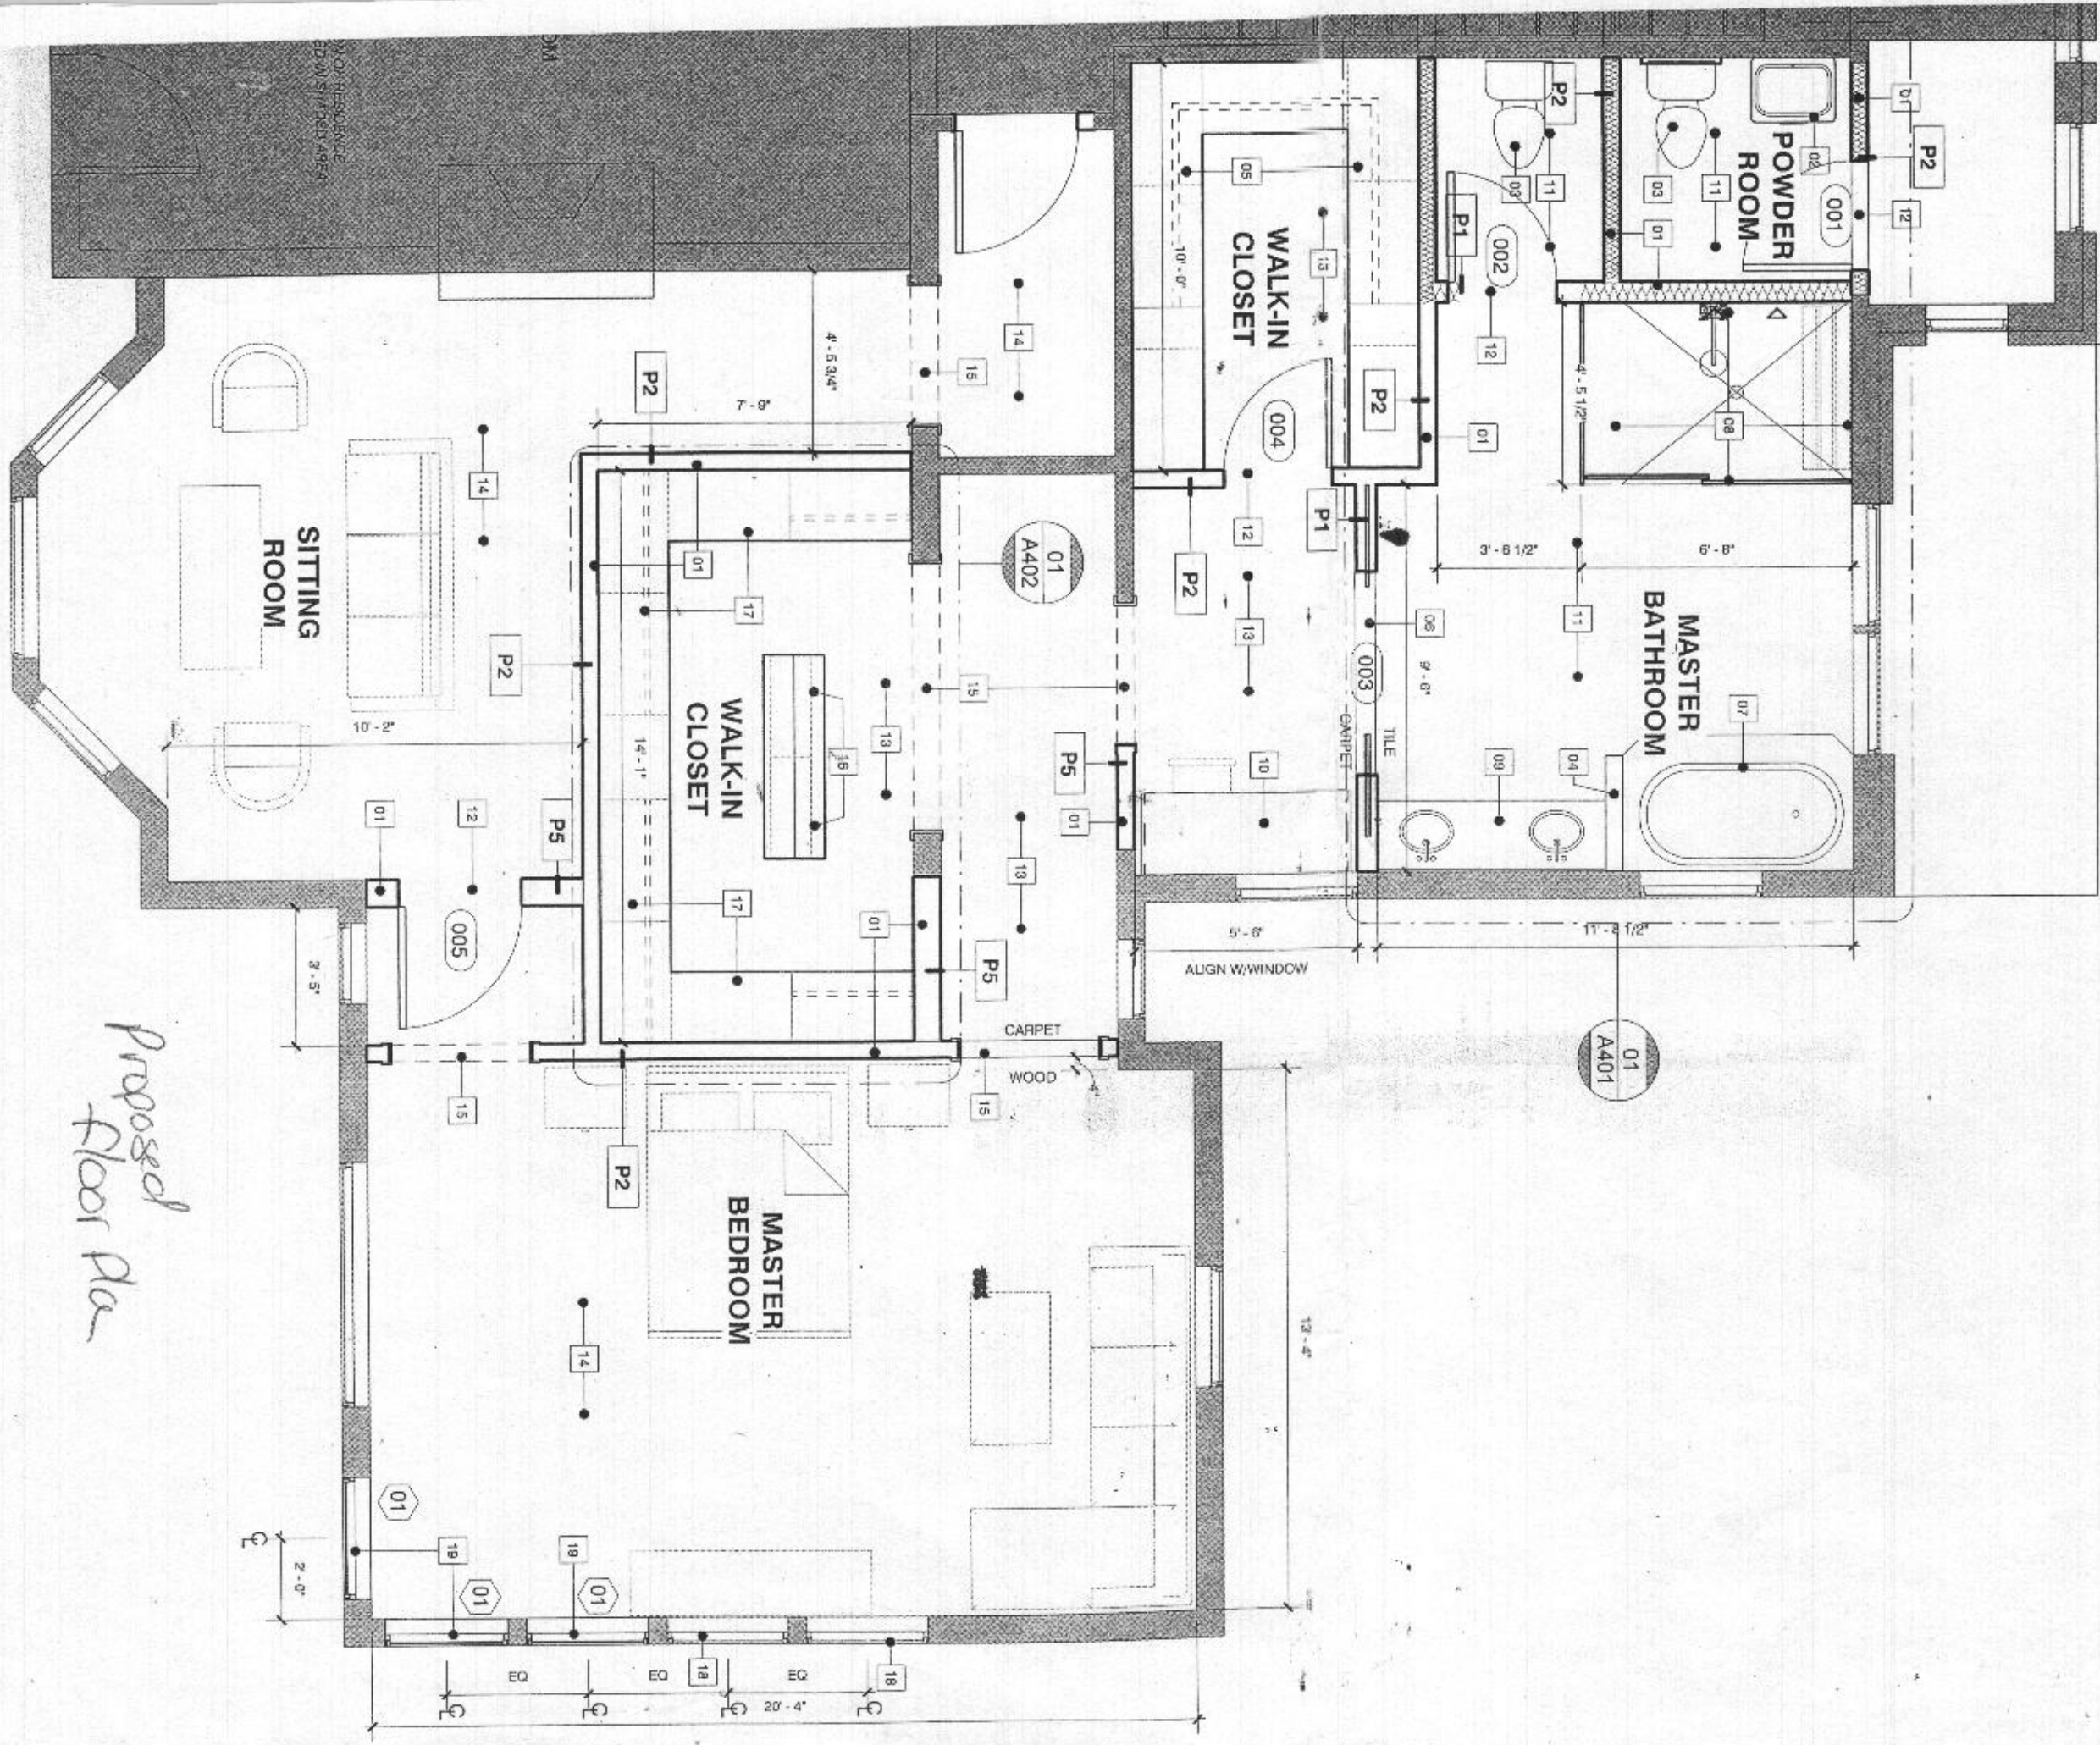

Proposed floor plan

