



Architecture Collaborative, Inc.
 8334 Main Street
 Ellicott City, MD 21043
 Tel: (410) 465-7500
 Fax: (410) 465-0903
 www.archcol.com

BHBC
 OXFORDSHIRE
 FIRST FLOOR PLAN
 U.N.O. 1"=4' (34#22) File: 5.1
 Scale: 1"=8' (17#11) 5.1
 Date: 06/28/18
 Drawn: SF

Professional Certification
 SHEET # 5.1
 David R. Robbins expressly reserves his copyright and other property rights in these plans and drawings. These plans and drawings are not to be reproduced in any form or manner without written consent.

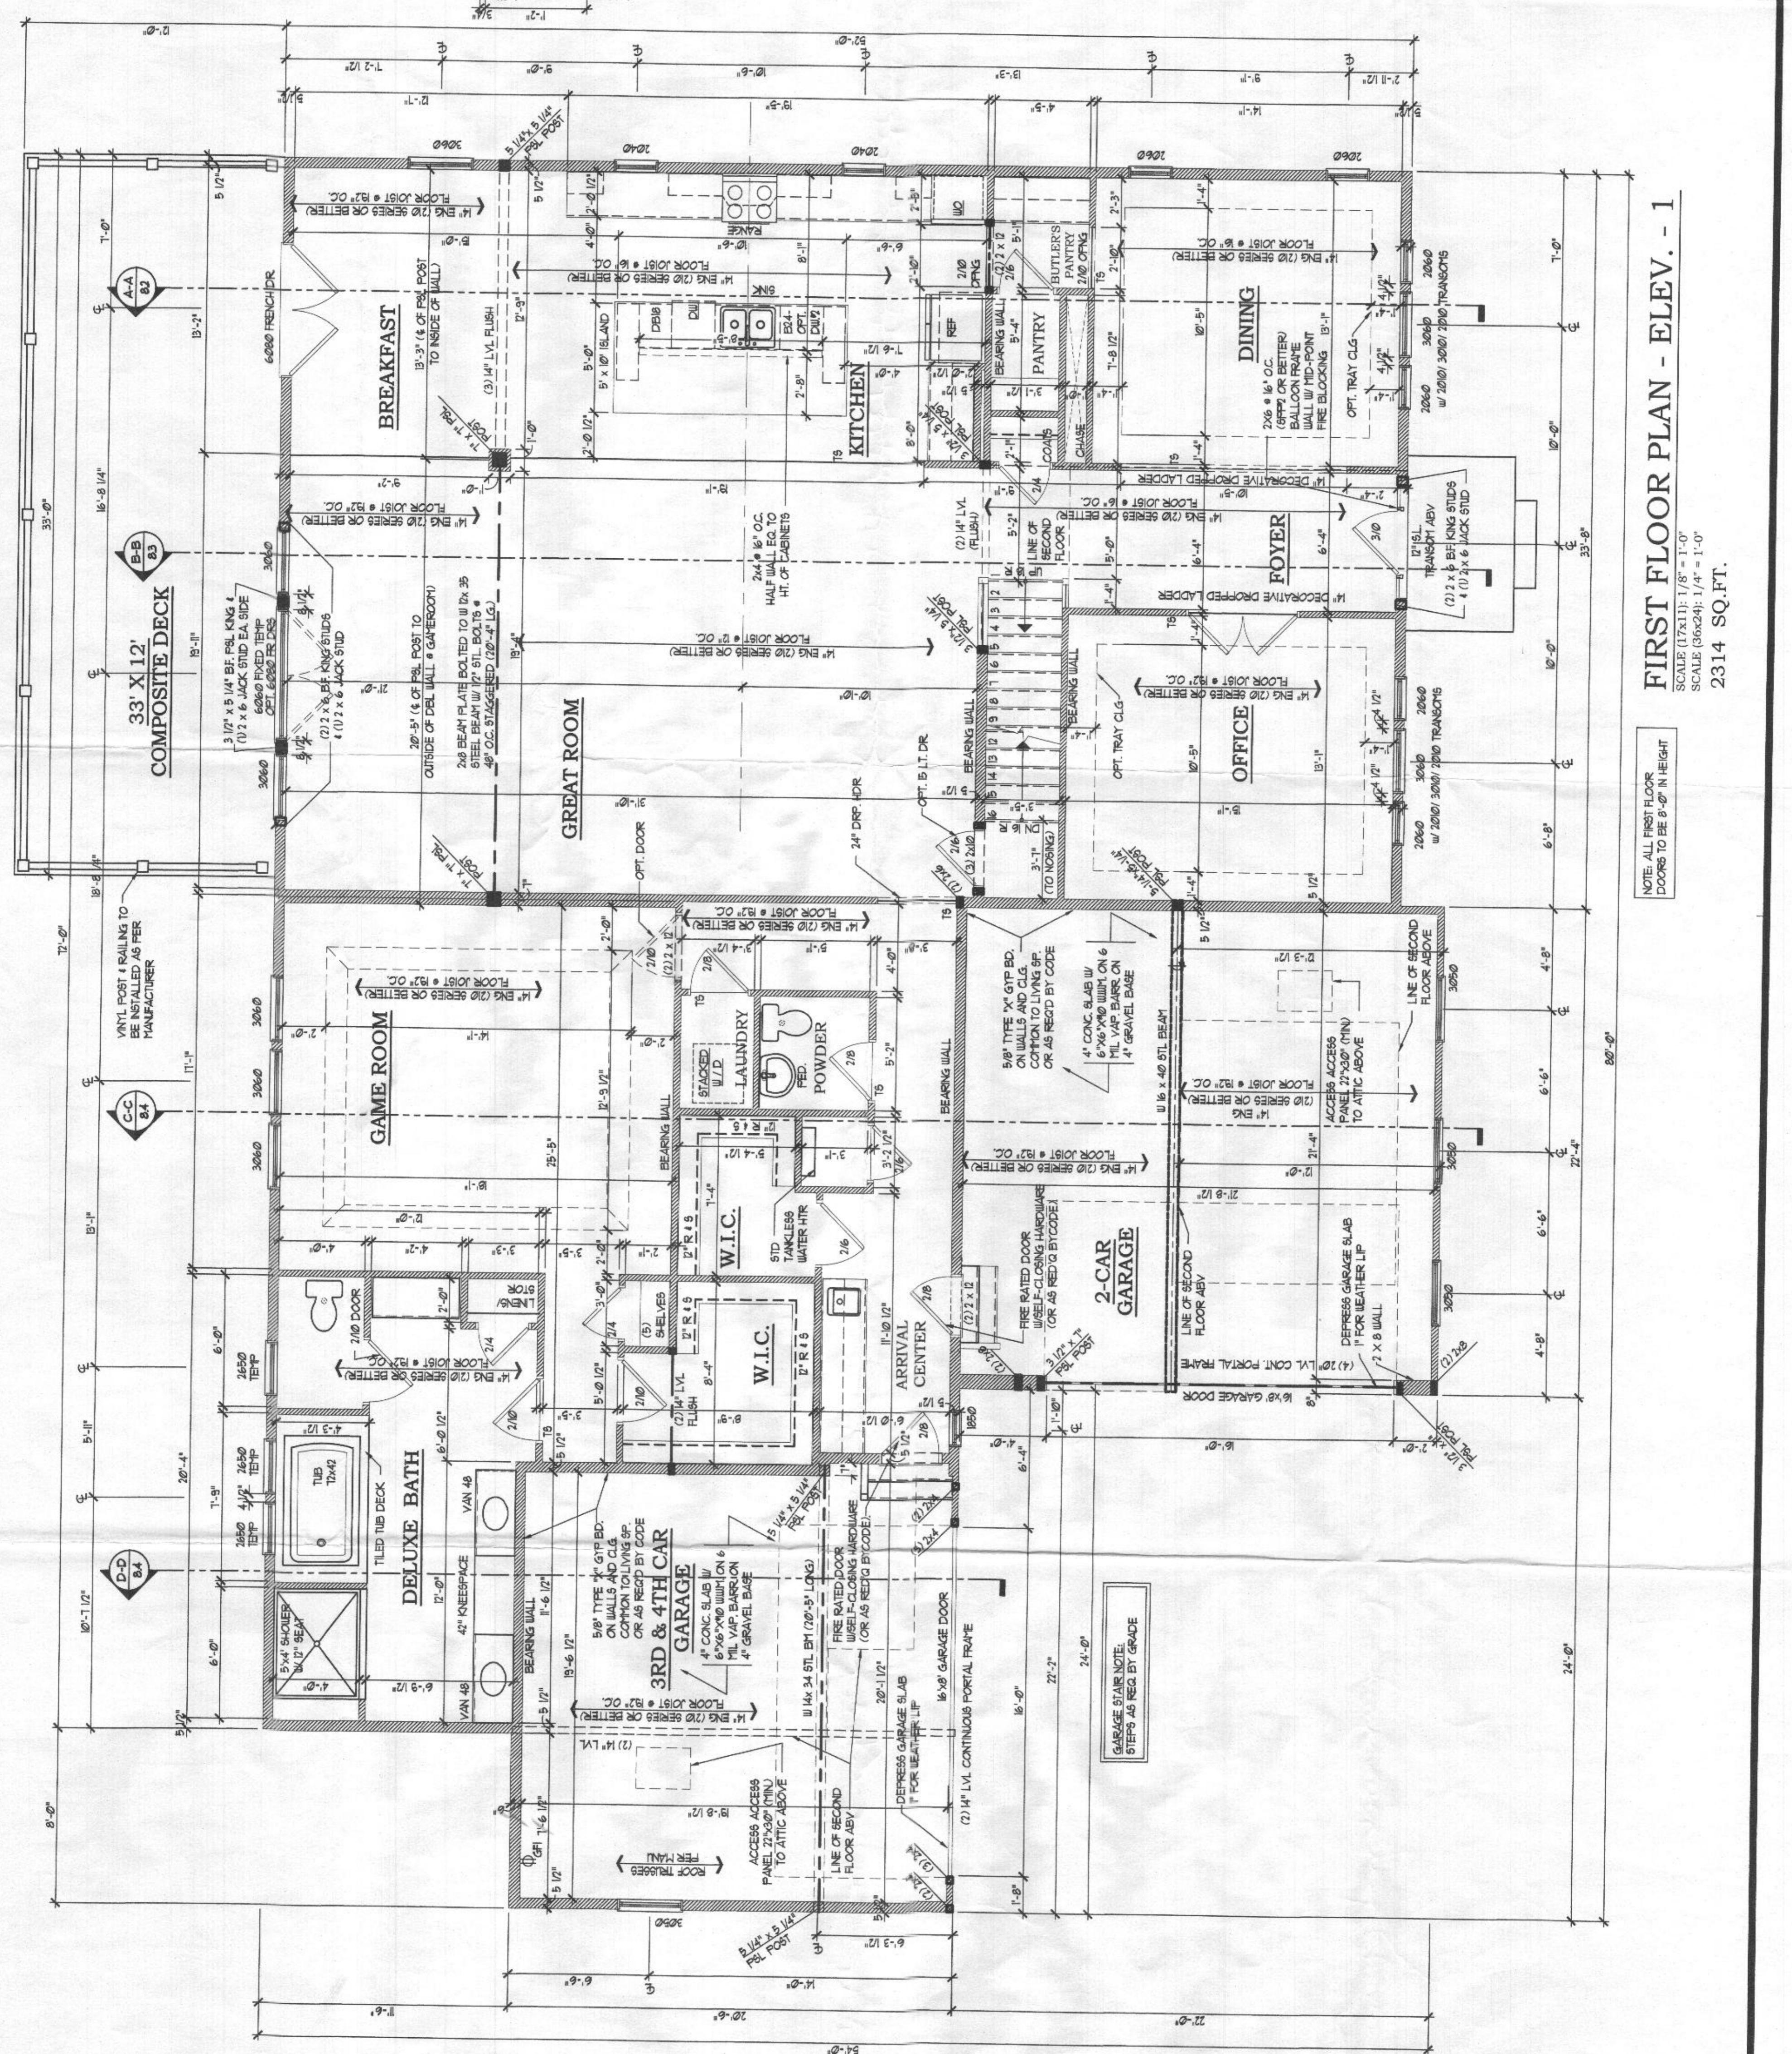

BHBC

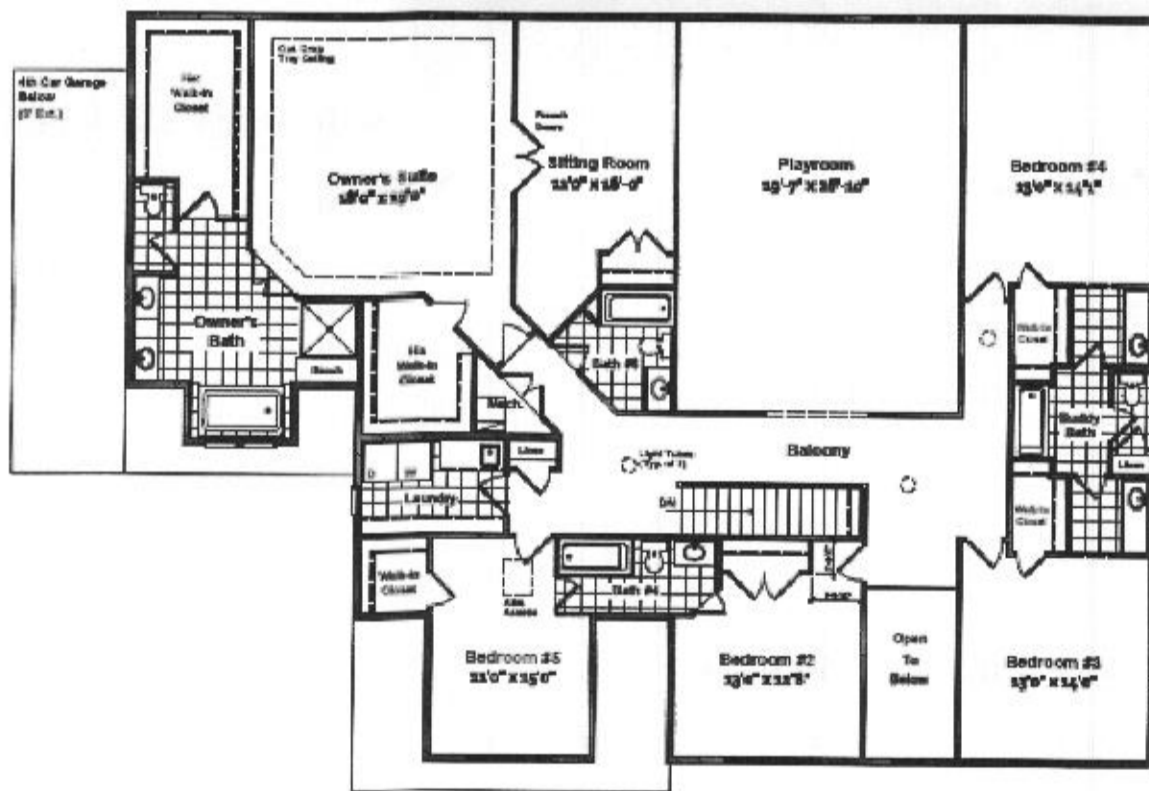


ALT. SECOND FLOOR PLAN

As a semi-custom builder, we offer many options(OPT). All options are an additional cost unless otherwise stated. Please inquire about all areas of interest.

OXFORDSHIRE

BHBC

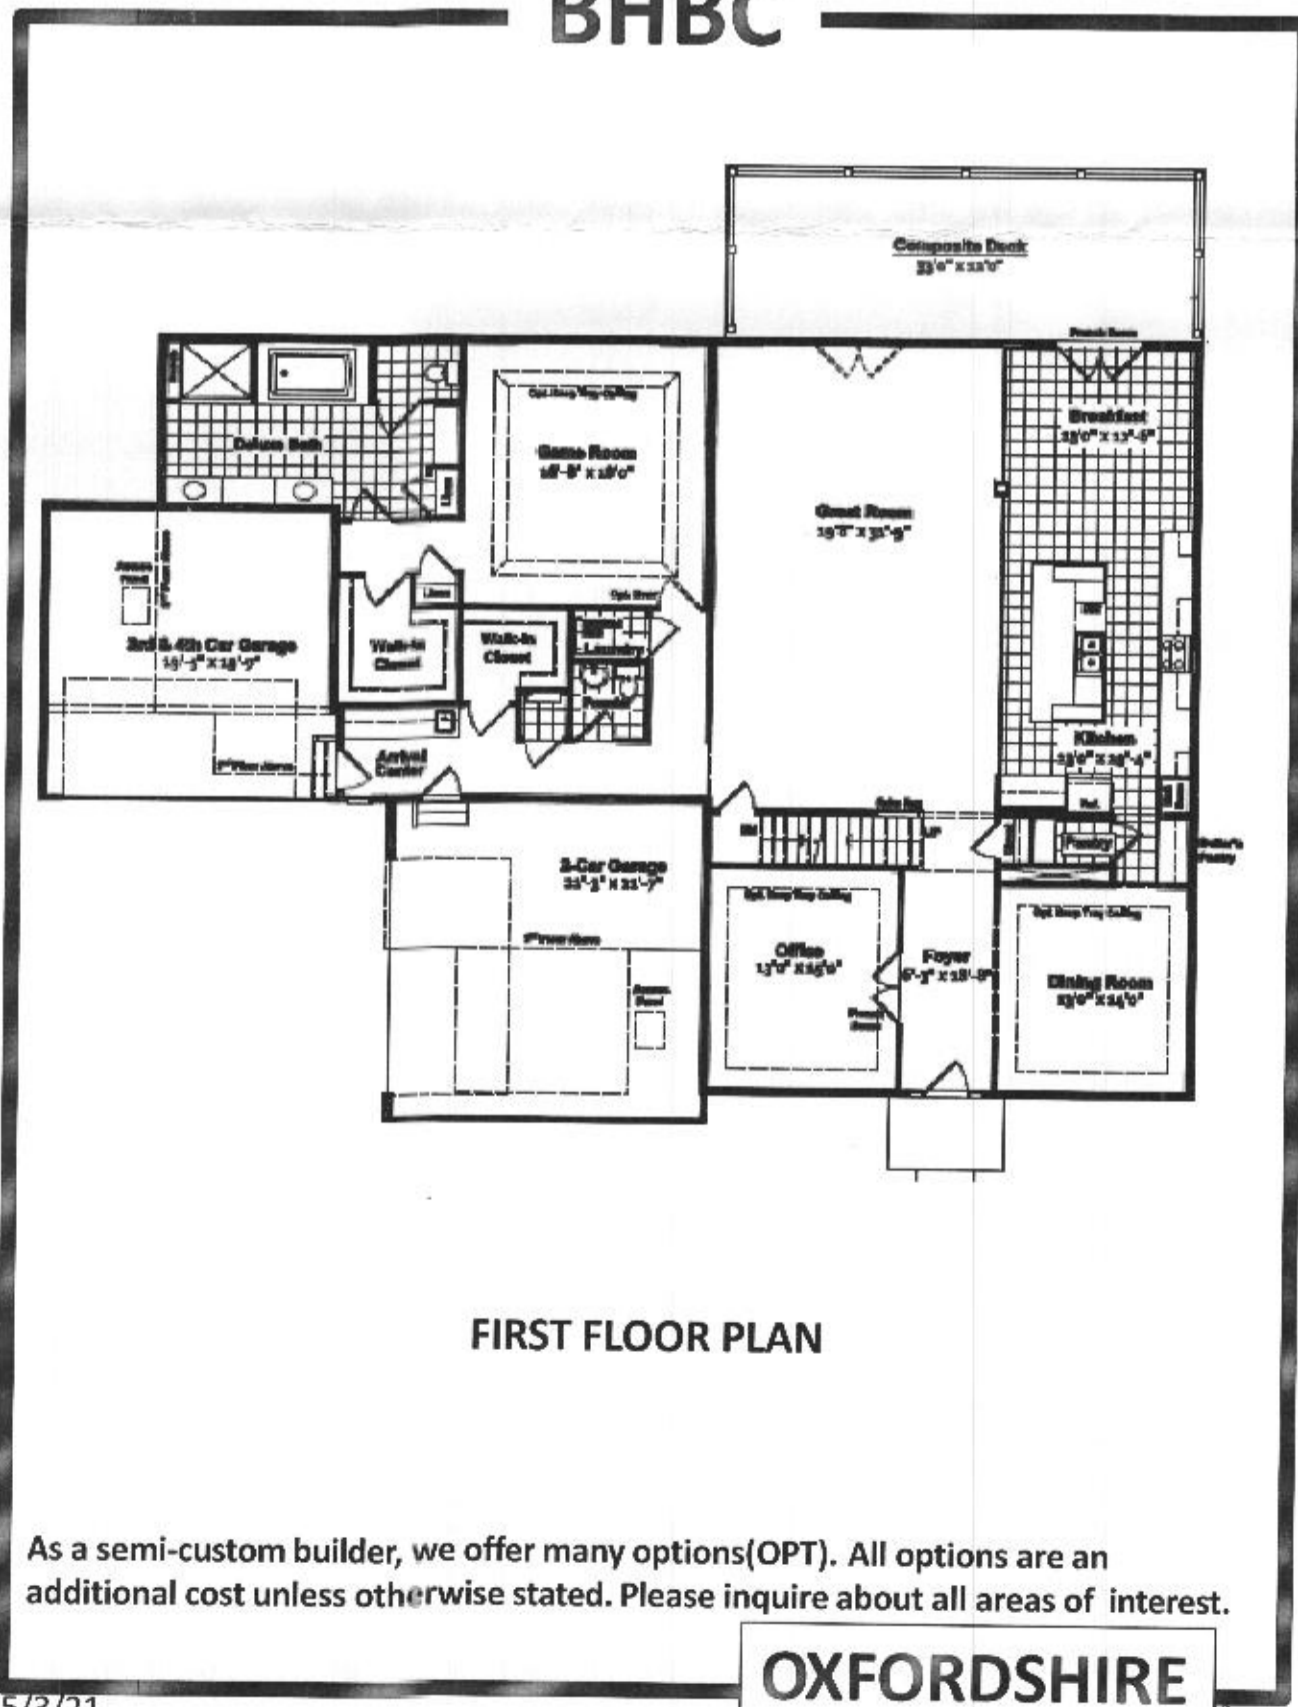


FIRST FLOOR PLAN

As a semi-custom builder, we offer many options(OPT). All options are an additional cost unless otherwise stated. Please inquire about all areas of interest.

OXFORDSHIRE

BHBC

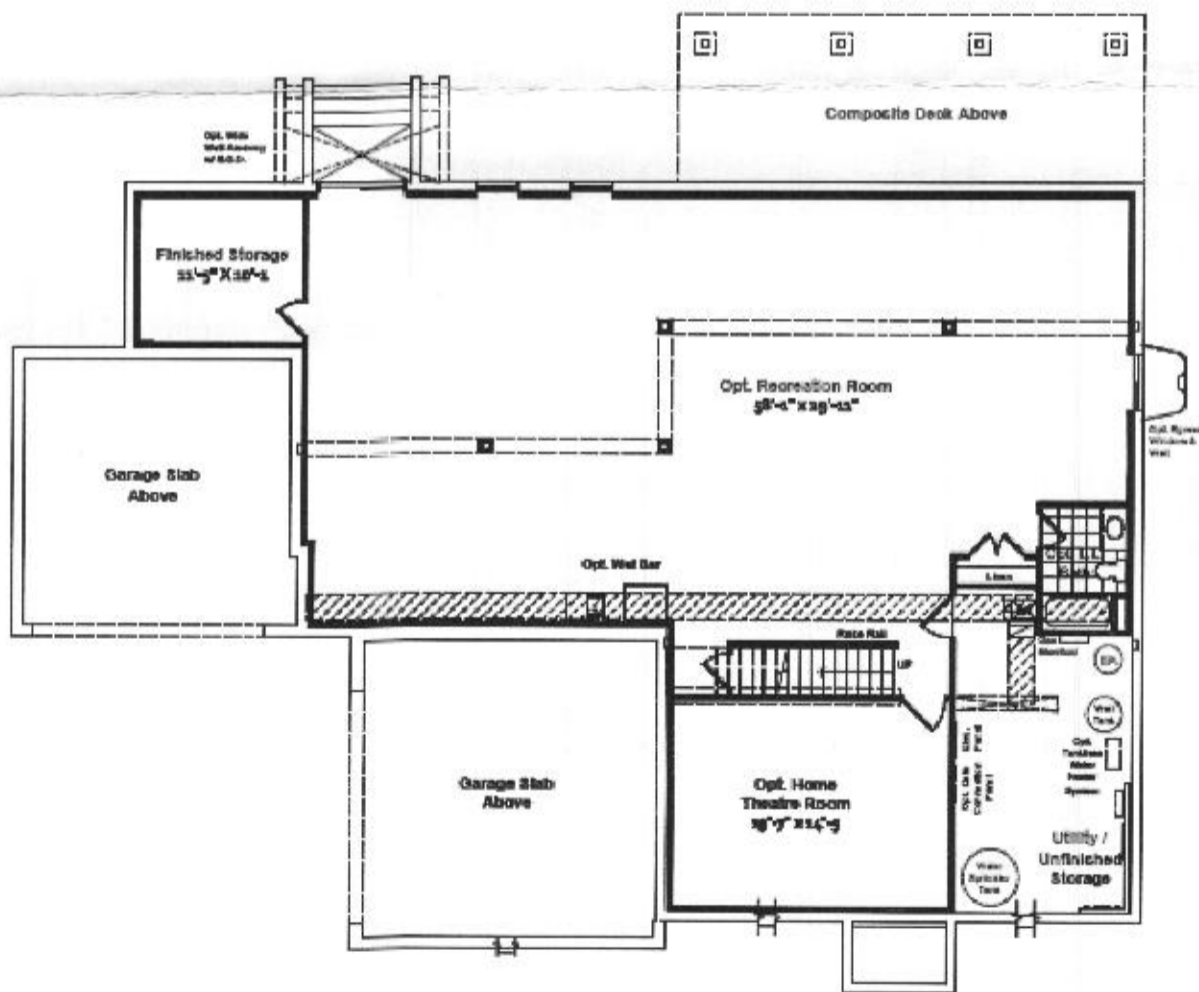


OPTIONAL FINISHED LOWER LEVEL *

*As a semi-custom builder, we offer many options(OPT). All options are an additional cost unless otherwise stated. Please inquire about all areas of interest.

Fulton Woods buyers, please make sure to understand the maximum number of bedrooms allowed. Thanks.

OXFORDSHIRE

BHBC

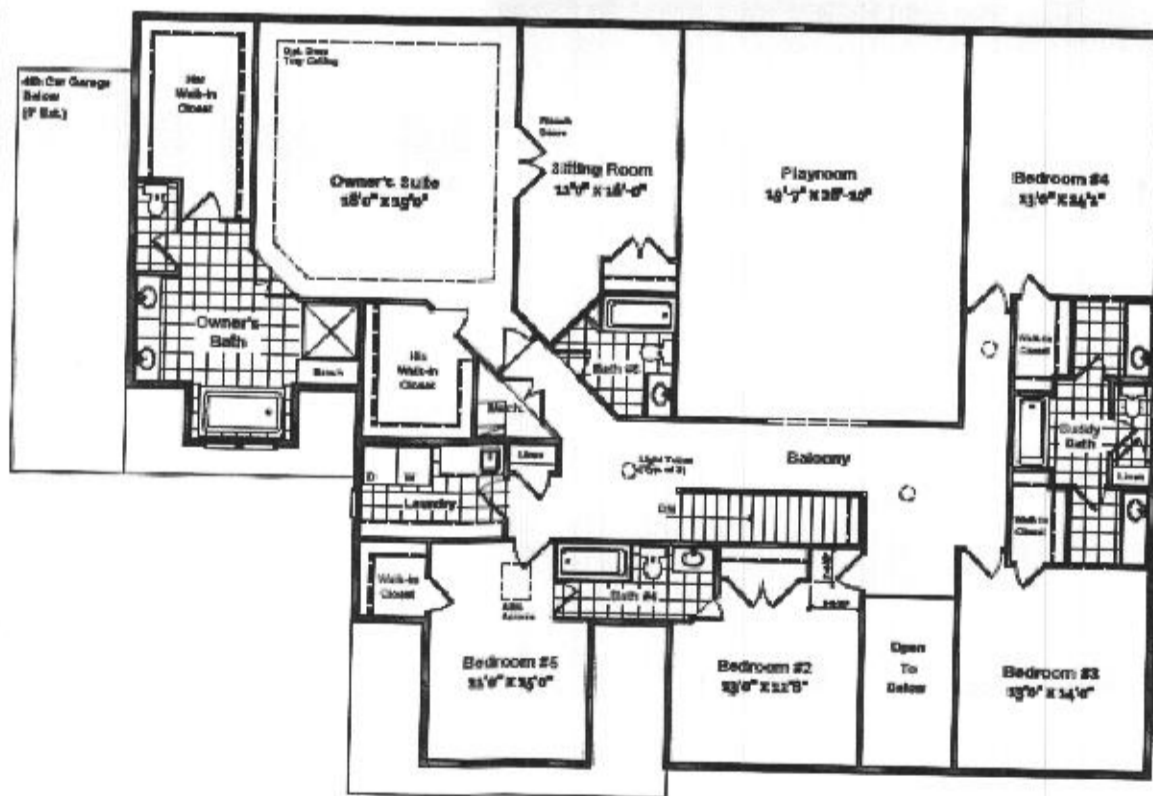


ALT. SECOND FLOOR PLAN

As a semi-custom builder, we offer many options(OPT). All options are an additional cost unless otherwise stated. Please inquire about all areas of interest.

OXFORDSHIRE

BHBC

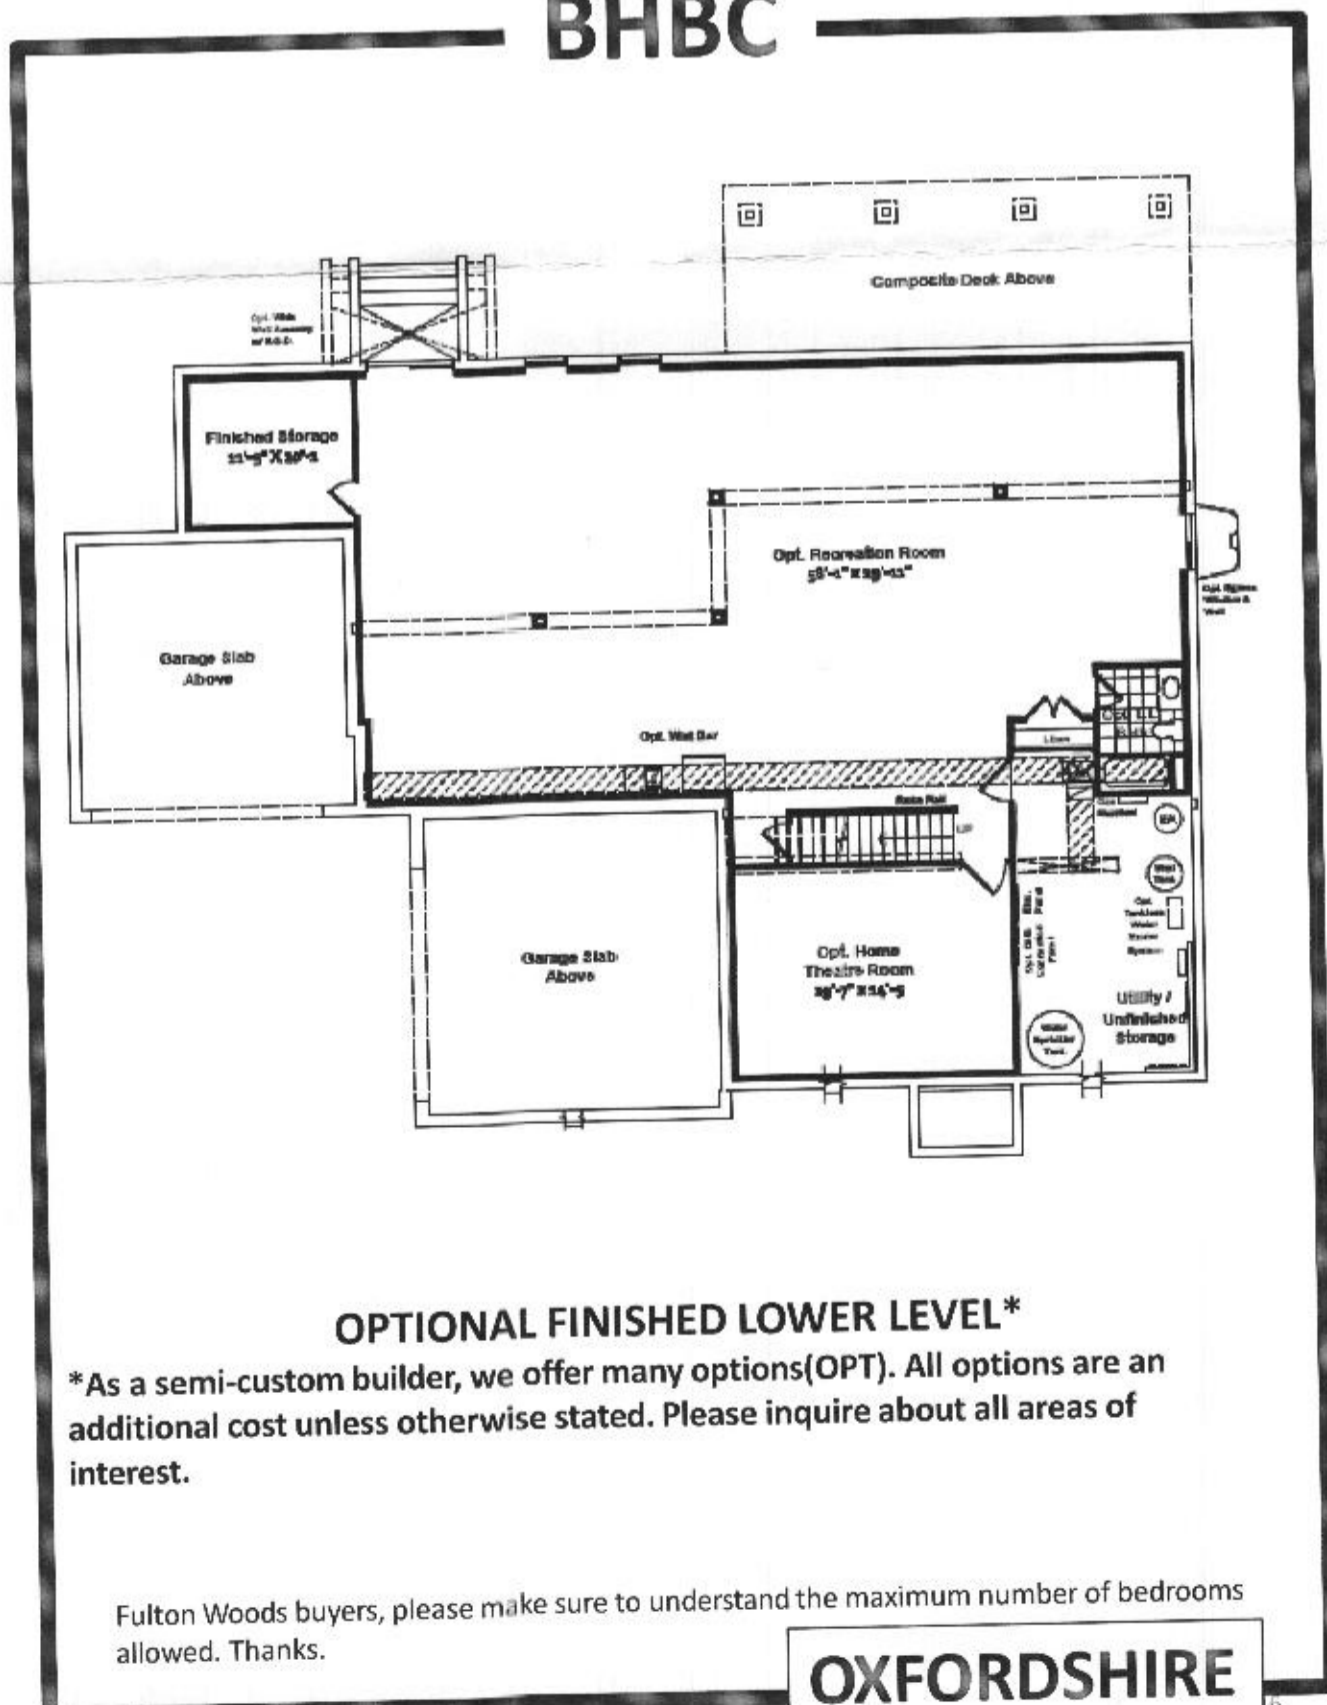

OPTIONAL FINISHED LOWER LEVEL *

*As a semi-custom builder, we offer many options(OPT). All options are an additional cost unless otherwise stated. Please inquire about all areas of interest.

Fulton Woods buyers, please make sure to understand the maximum number of bedrooms allowed. Thanks.

OXFORDSHIRE