


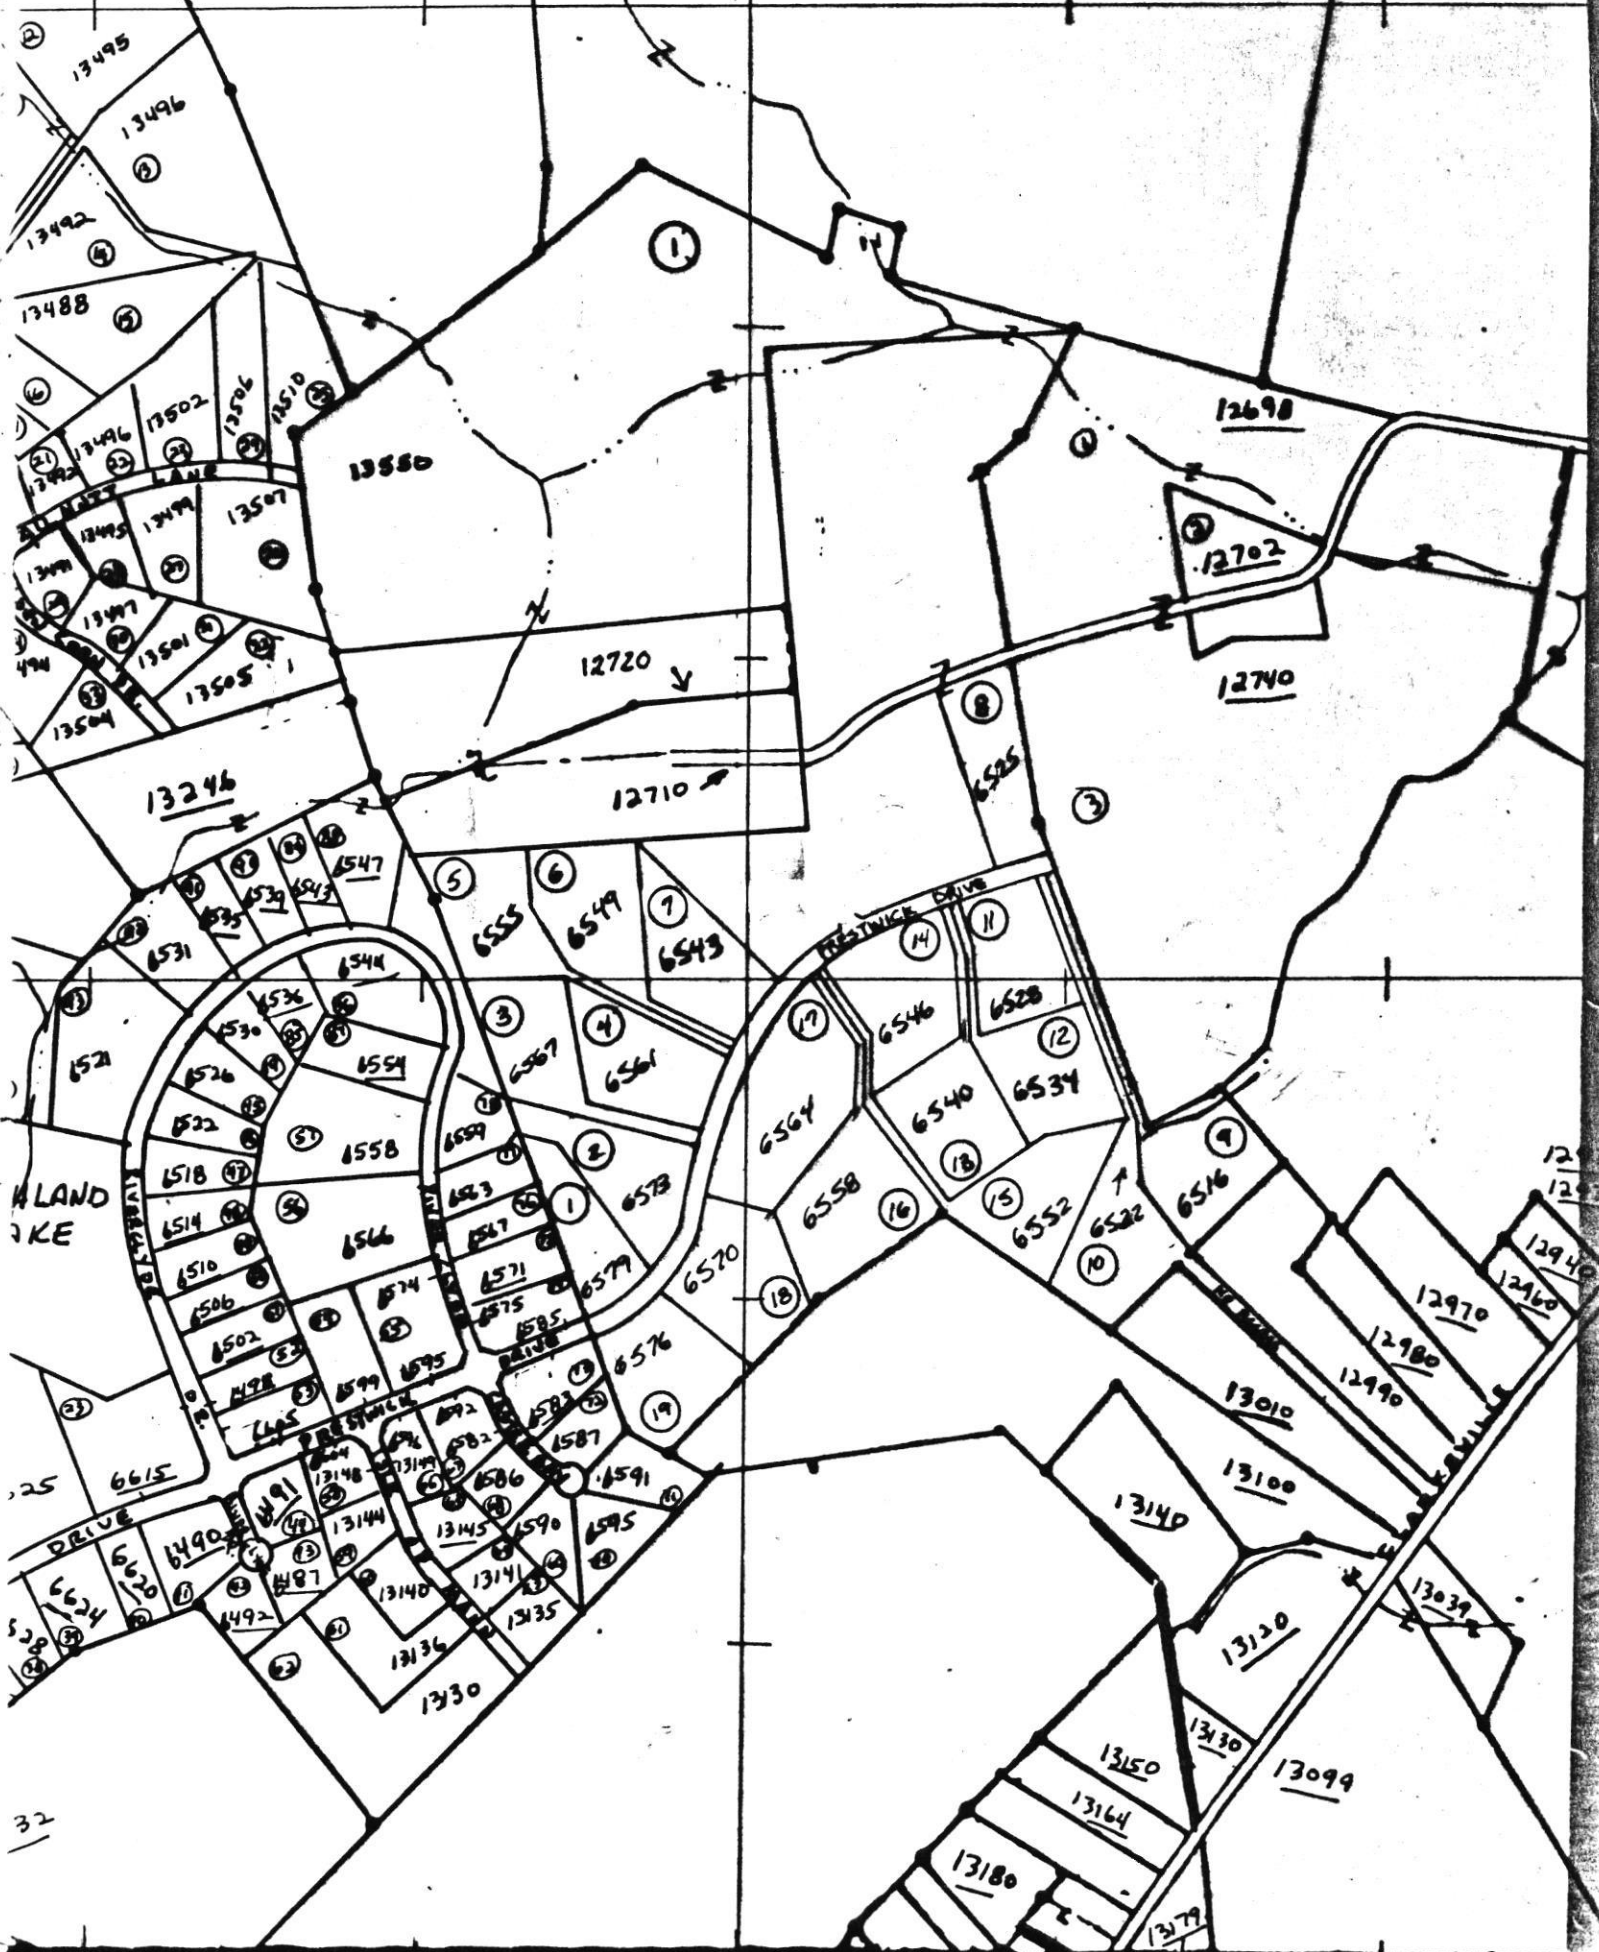
13039 CLARKSVILLE PIKE

Info Tool




Property Public NoName


- ACCTID: 1405399122
- PLAT: 6674
- MAP: 0034
- PARCEL: 0400
- LOT: 11
- GRID: 0023
- OWNNAME1: TAYLOR JOHN
- OWNNAME2:
- ACREAGE: 3
- SDAT Link: Click for Property Info
(<https://sdat.dat.maryland.gov/RealProp>
County=14&SearchType=ACCT&District=
- PKPARCELS: 854918



MAPS FURNISHED BY THE TAX MAP DIVISION OF THE MARYLAND DEPARTMENT OF ASSESSMENTS AND TAXATION

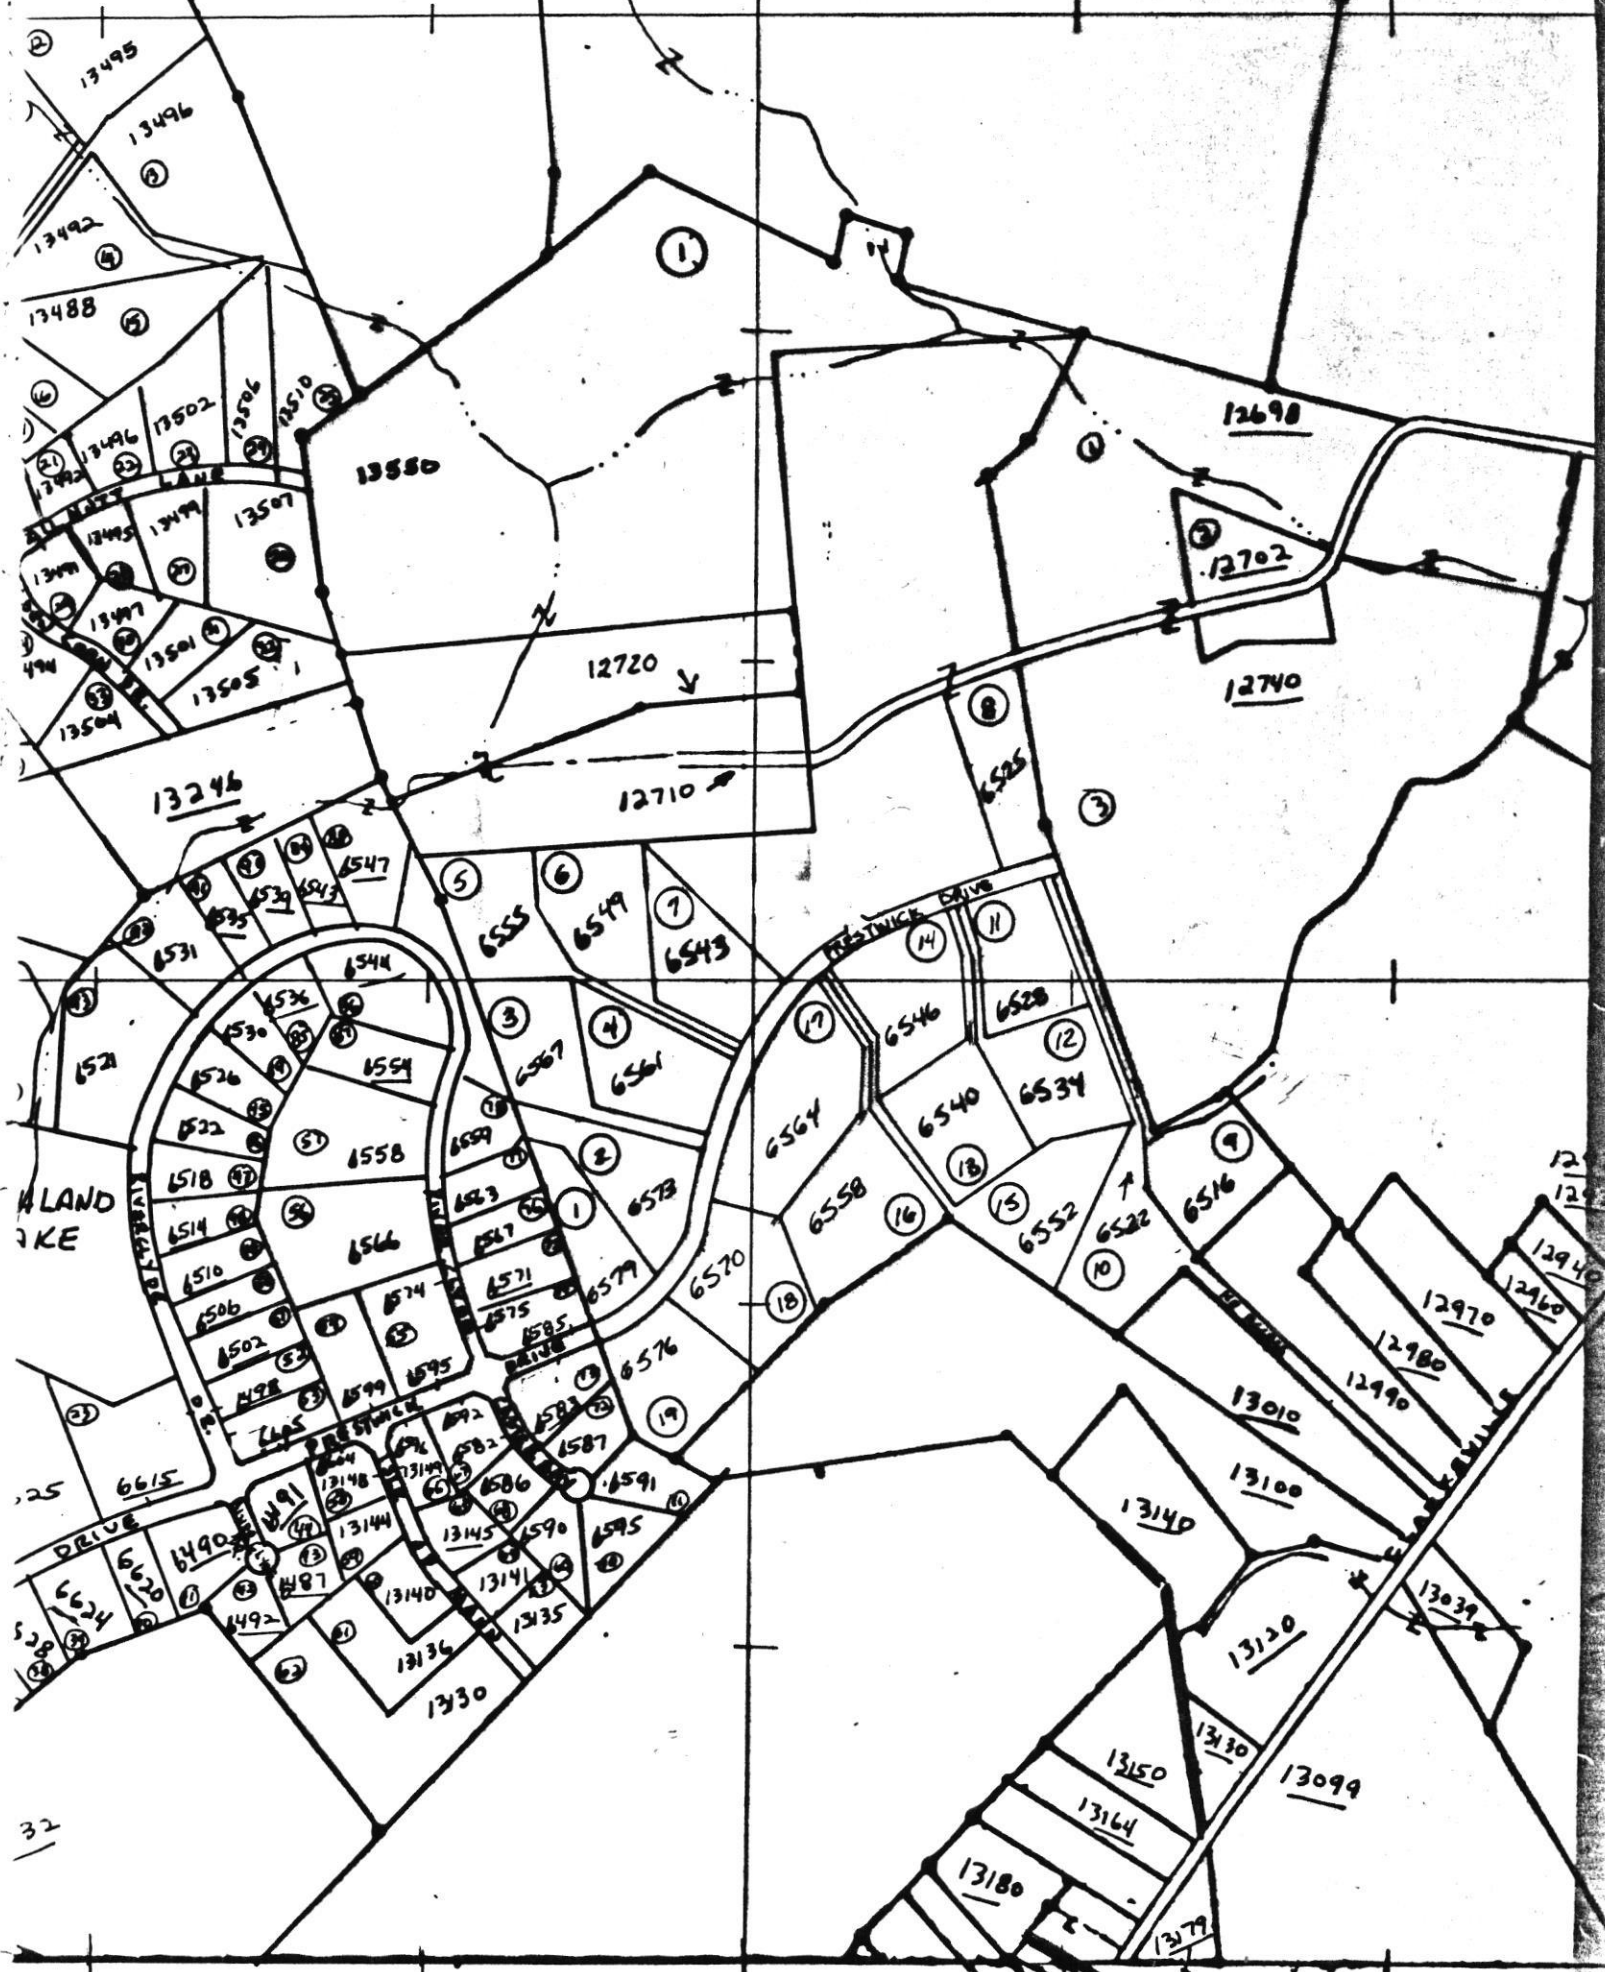

MAPS FURNISHED BY THE TAX MAP DIVISION OF THE MARYLAND DEPARTMENT OF ASSESSMENTS AND TAXATION

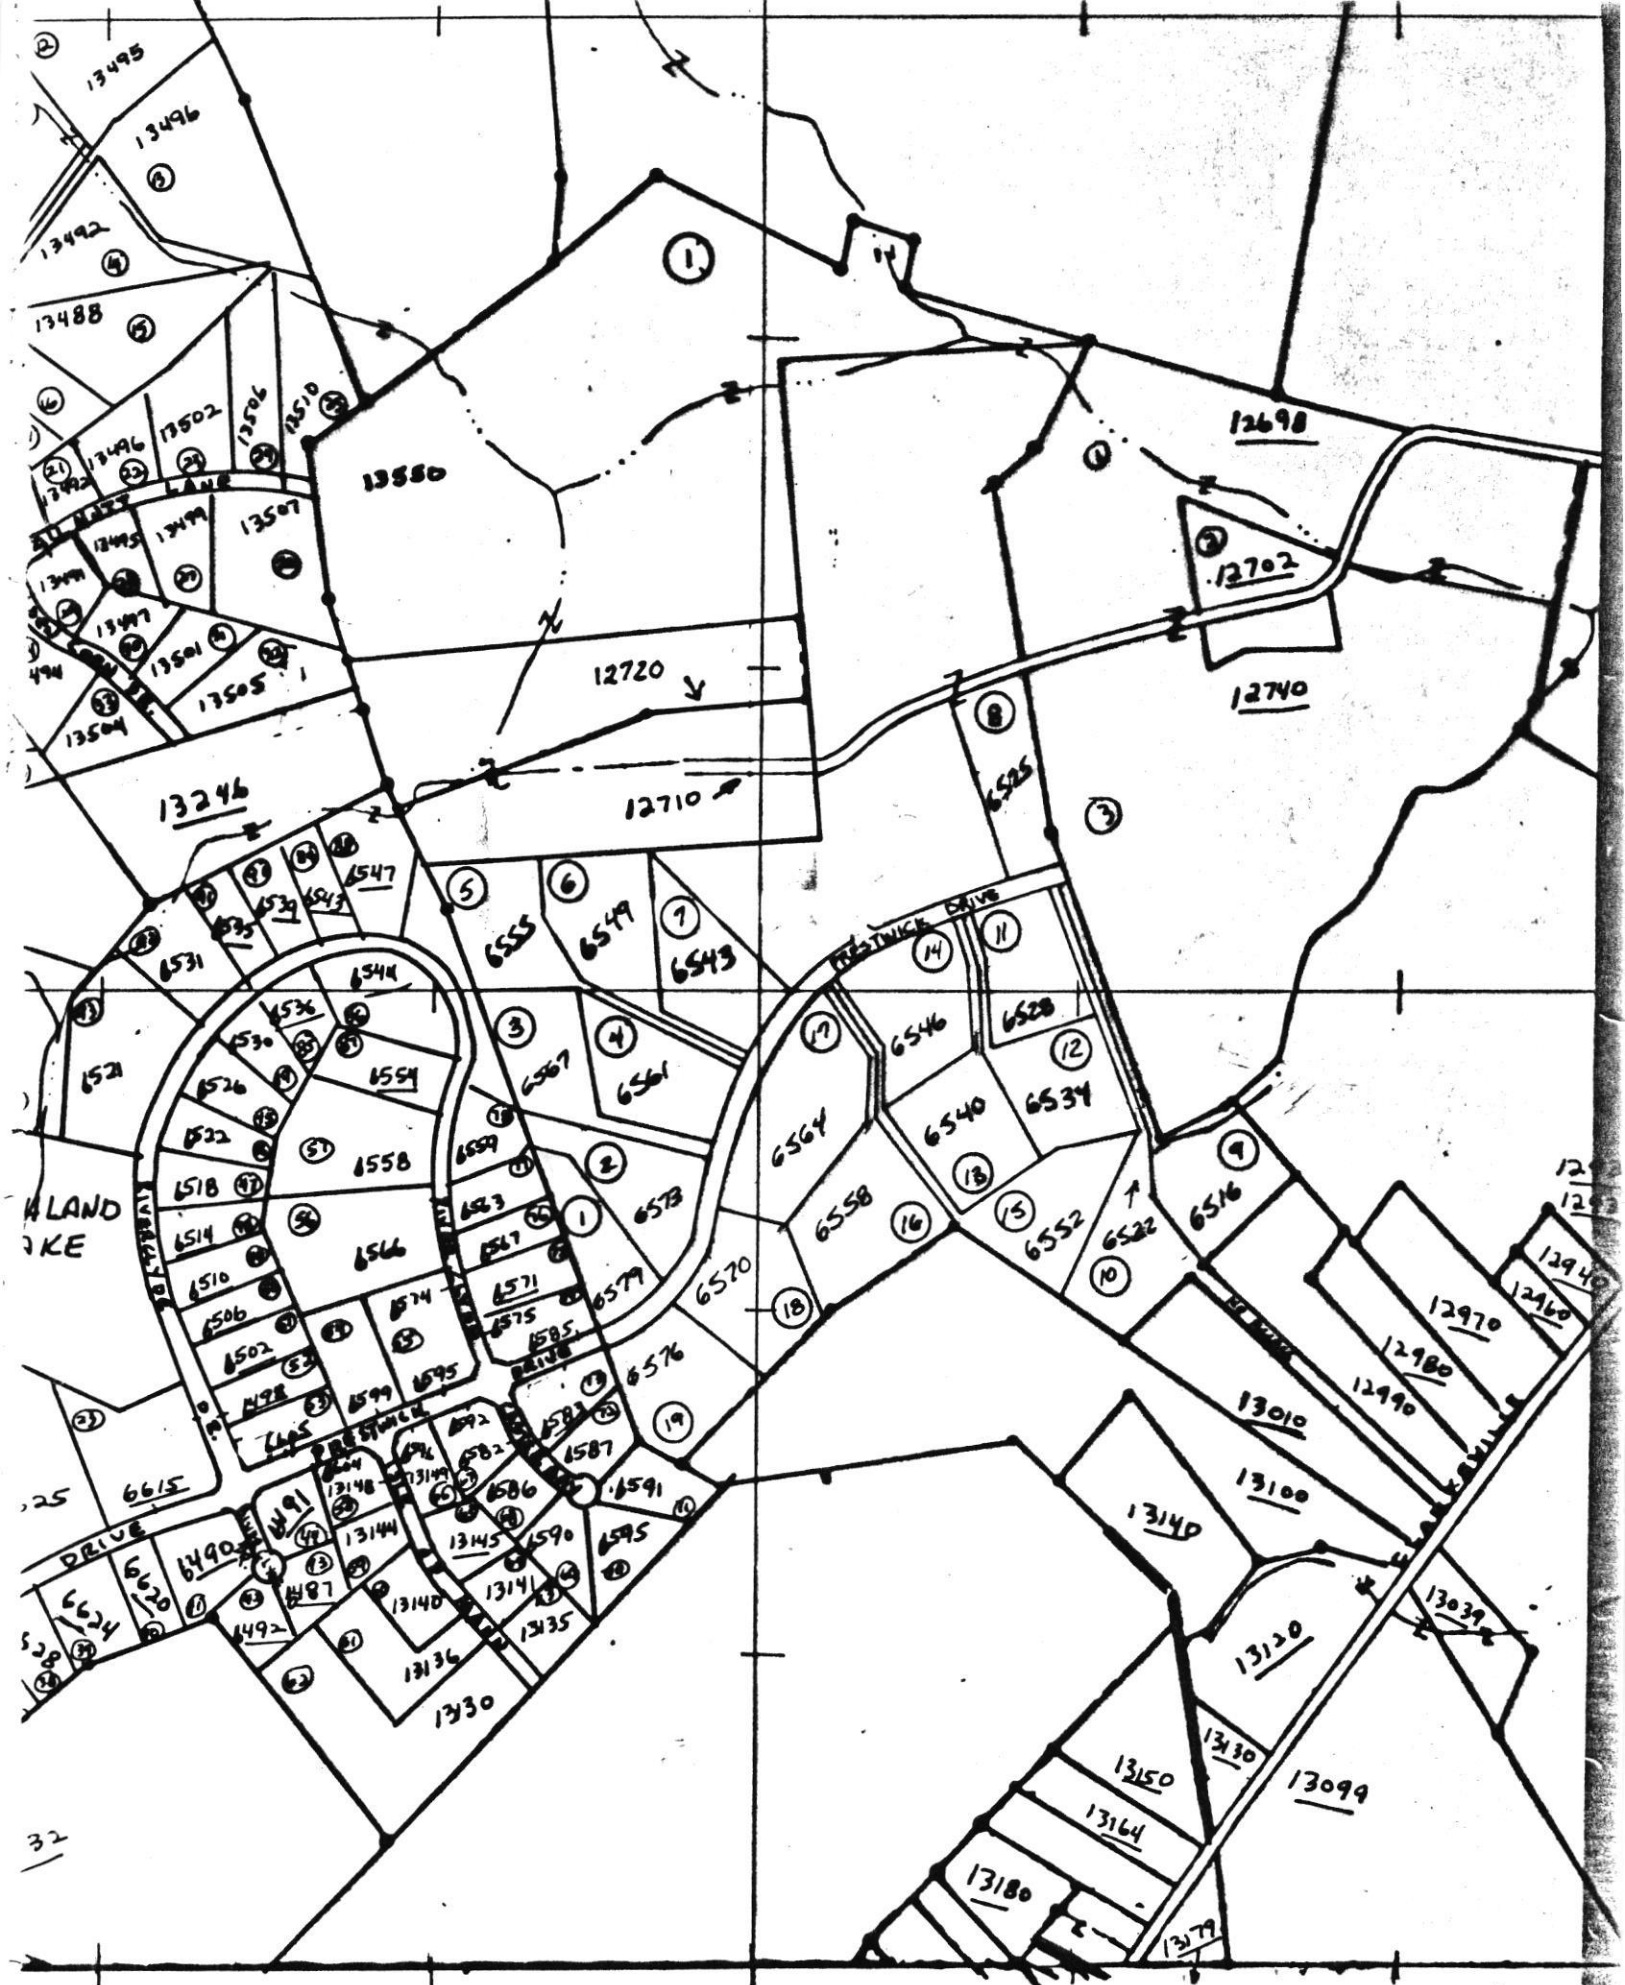

MAPS FURNISHED BY THE TAX MAP DIVISION OF THE MARYLAND DEPARTMENT OF ASSESSMENTS AND TAXATION

