


PERCOLATION TEST RESULTS			
LOT NO	TILE FIELD	DEEP TRENCH	SEEPAGE PIT

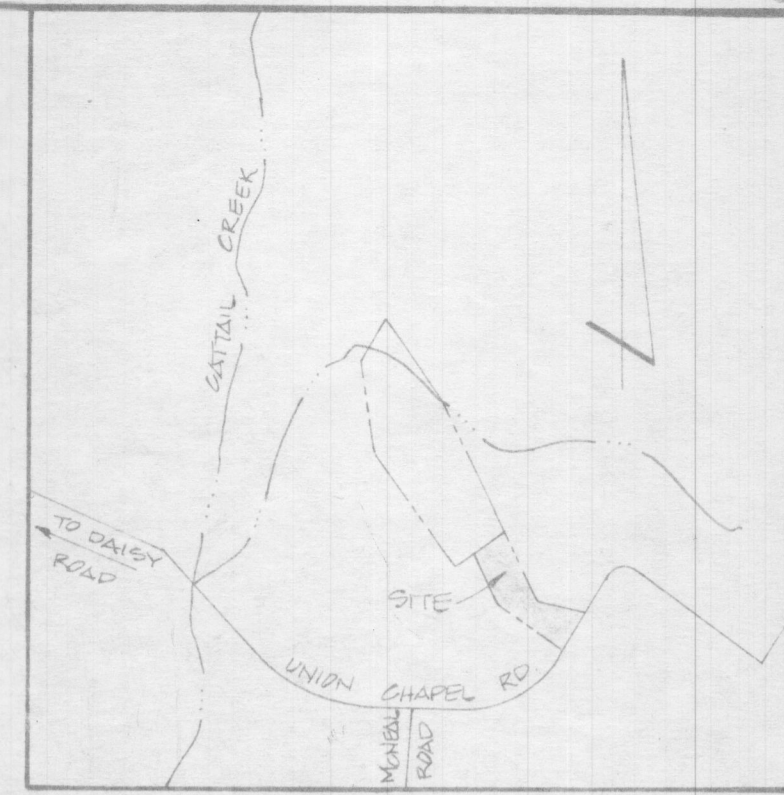

VICINITY MAP
SCALE: 1" = 1200'


THIS AREA DESIGNATES A PRIVATE SEWERAGE EASEMENT OF 10,000 SQUARE FEET AS REQUIRED BY MARYLAND STATE DEPARTMENT OF HEALTH AND MENTAL HYGIENE FOR INDIVIDUAL SEWERAGE DISPOSAL. IMPROVEMENTS OF ANY NATURE IN THIS AREA ARE RESTRICTED UNTIL PUBLIC SEWERAGE IS AVAILABLE. THESE EASEMENTS SHALL BECOME NULL AND VOID UPON CONNECTION TO A PUBLIC SEWERAGE SYSTEM. THE COUNTY HEALTH OFFICER SHALL HAVE THE AUTHORITY TO GRANT VARIANCES FOR ENCROACHMENTS. RECORDATION OF A MODIFIED SEWERAGE EASEMENT SHALL NOT BE NECESSARY.

PROPOSED PERCOLATION TEST SITE

PROPOSED WELL SITE

PROPOSED HOUSE SITE

NOTE: THERE ARE NO EXISTING WELLS OR SEPTIC SYSTEMS WITHIN 100' OF ANY PROPERTY BOUNDARIES UNLESS OTHERWISE SHOWN HEREON.

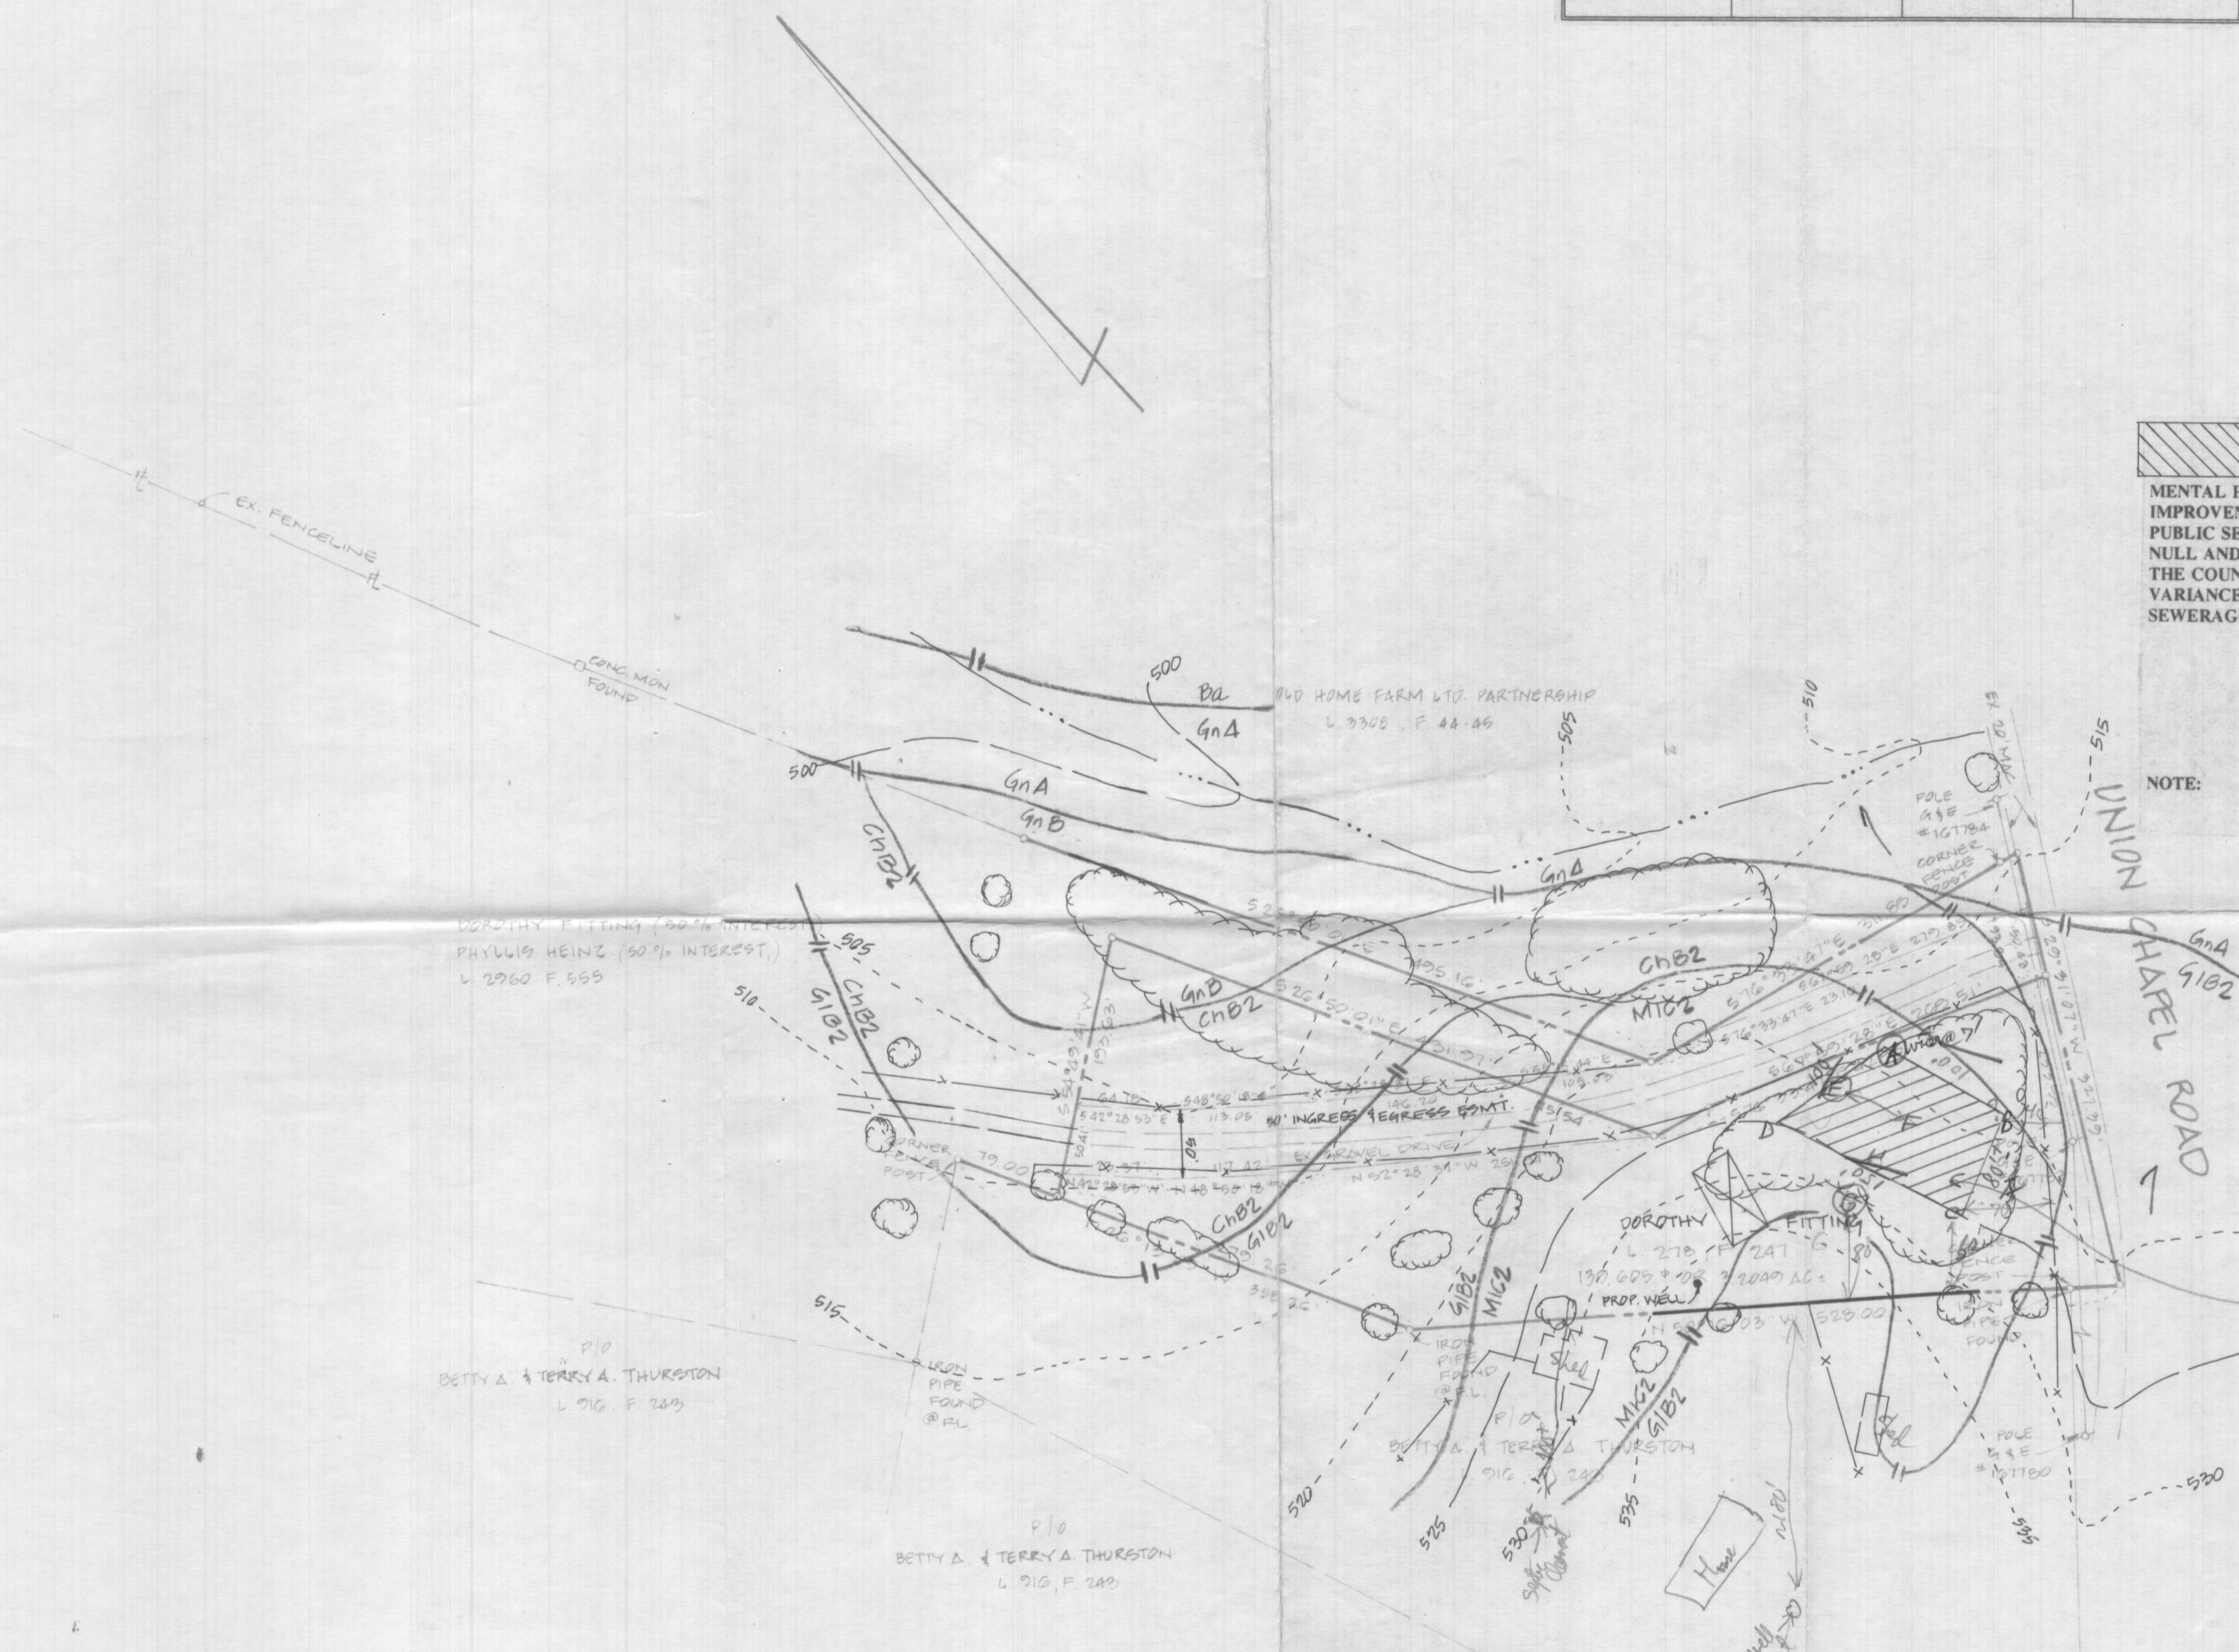

For 1/10/95

Percolation Tests
1/10/95
R.S. Pinkley

APPROVED:
FOR PRIVATE WATER AND PRIVATE SEWERAGE SYSTEMS.
HOWARD COUNTY HEALTH DEPARTMENT

HOWARD COUNTY HEALTH OFFICER DATE

I CERTIFY THAT THE PERCOLATION TEST HOLE LOCATIONS SHOWN HEREON HAVE BEEN ACCURATELY STAKED OUT ACCORDING TO THIS PLAN, IF PROPOSED, OR HAVE BEEN ACCURATELY FIELD LOCATED IF EXISTING, UNLESS OTHERWISE STATED HEREON.


Sourabh Munshi 11/23/94
SOURABH G. MUNSHI, PROFESSIONAL LAND SURVEYOR, MD. REG. NO. 10710 DATE



PERCOLATION CERTIFICATION PLAT
LANDS CONVEYED TO
DOROTHY FITTING (pre test)
LIBER. 278, FOLD 247
SITUATED ON UNION CHAPEL ROAD
TAX MAP: 14
PARCEL: 57
FOURTH ELECTION DISTRICT
HOWARD COUNTY, MARYLAND
SCALE: 1" = 100' NOVEMBER, 1994

VANMAR ASSOCIATES INC
Engineers-Surveyors-Planners
401 South Main Street, P.O. Box 128, Mount Airy, Maryland 21771
(301) 829-2890 (301) 831-5015 (410) 549-2751 Fax (301) 831-5603


PERCOLATION TEST RESULTS			
LOT NO	TILE FIELD	DEEP TRENCH	SEEPAGE PIT

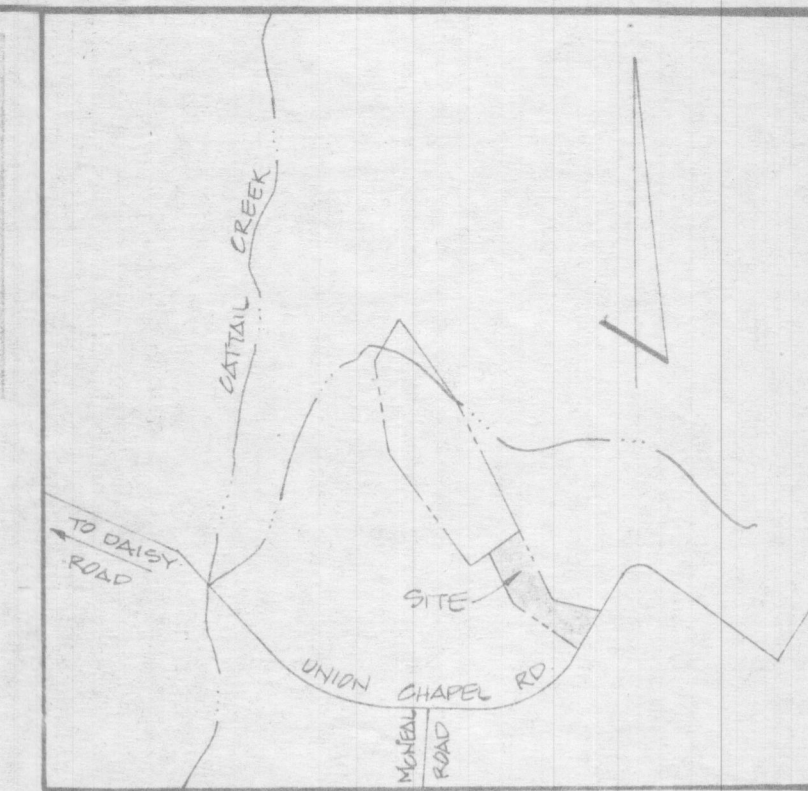

VICINITY MAP
SCALE: 1" = 1200'

THIS AREA DESIGNATES A PRIVATE SEWERAGE EASEMENT OF 10,000 SQUARE FEET AS REQUIRED BY MARYLAND STATE DEPARTMENT OF HEALTH AND MENTAL HYGIENE FOR INDIVIDUAL SEWERAGE DISPOSAL. IMPROVEMENTS OF ANY NATURE IN THIS AREA ARE RESTRICTED UNTIL PUBLIC SEWERAGE IS AVAILABLE. THESE EASEMENTS SHALL BECOME NULL AND VOID UPON CONNECTION TO A PUBLIC SEWERAGE SYSTEM. THE COUNTY HEALTH OFFICER SHALL HAVE THE AUTHORITY TO GRANT VARIANCES FOR ENCROACHMENTS. RECORDATION OF A MODIFIED SEWERAGE EASEMENT SHALL NOT BE NECESSARY.

- PROPOSED PERCOLATION TEST SITE
 - PROPOSED WELL SITE
 - PROPOSED HOUSE SITE
- NOTE: THERE ARE NO EXISTING WELLS OR SEPTIC SYSTEMS WITHIN 100' OF ANY PROPERTY BOUNDARIES UNLESS OTHERWISE SHOWN HEREON.

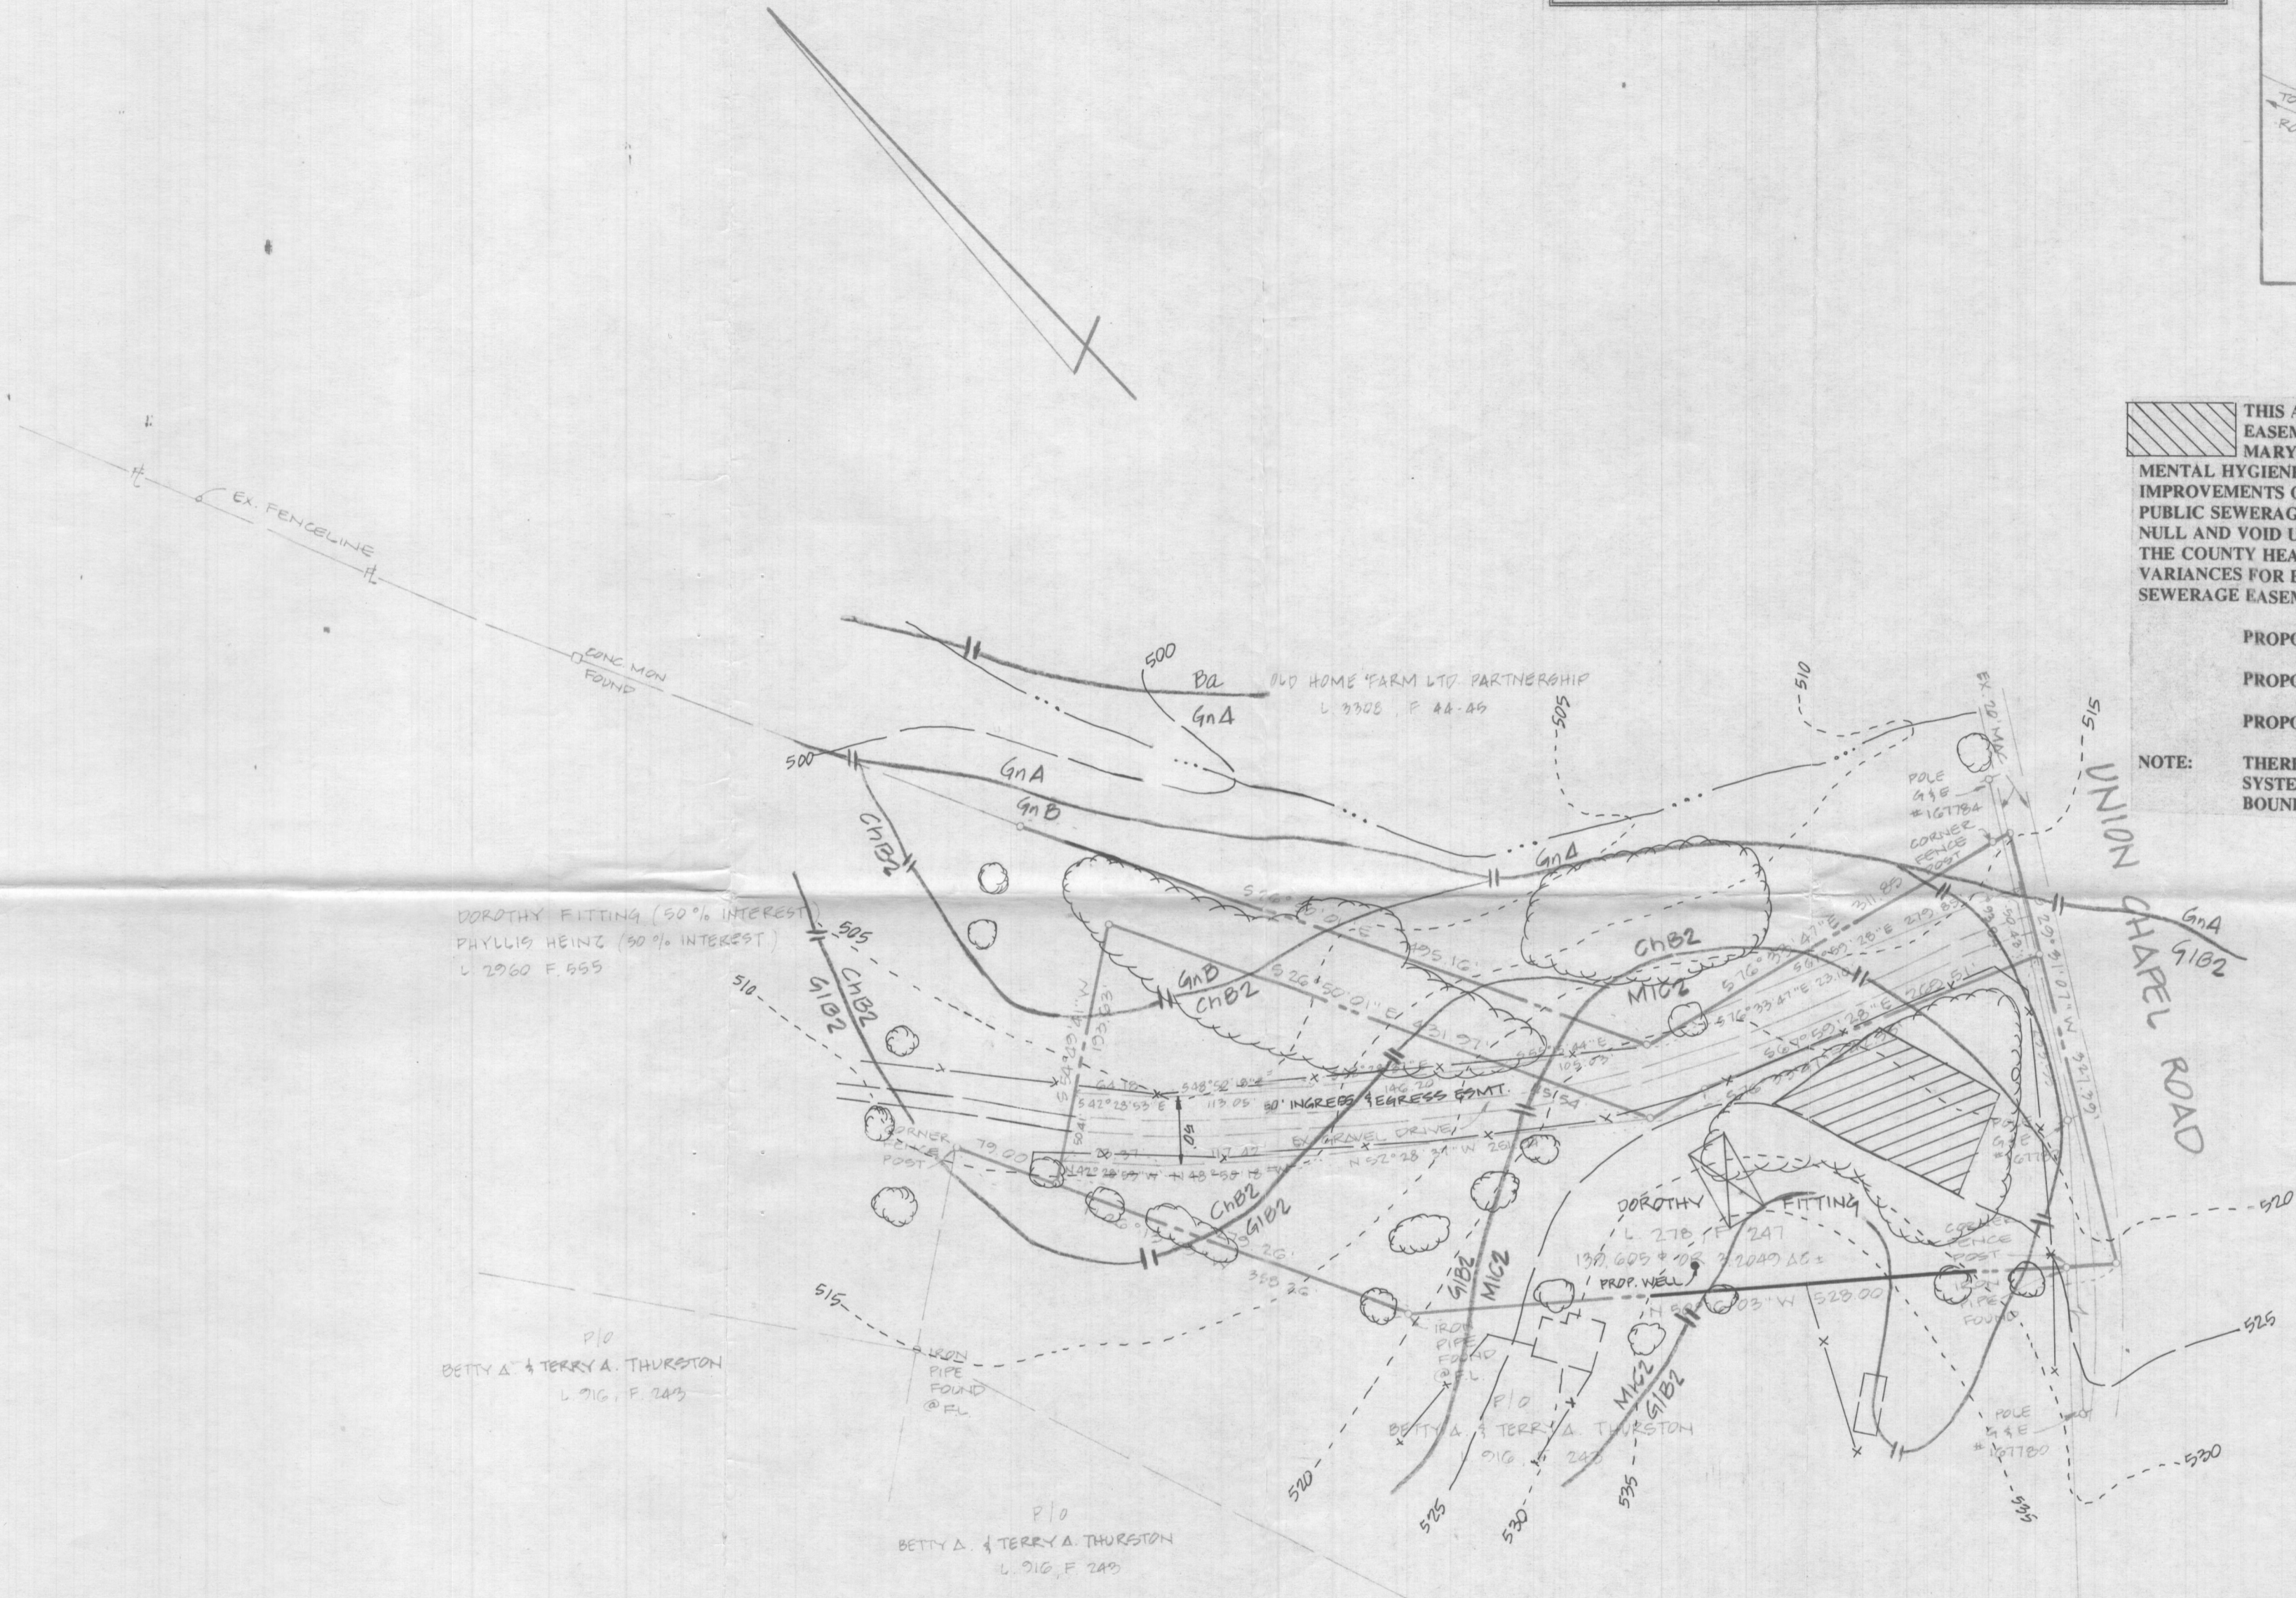

PERCOLATION CERTIFICATION PLAT
LANDS CONVEYED TO
DOROTHY FITTING
LIBER 278, FOLIO 247
SITUATED ON UNION CHAPEL ROAD
TAX MAP: 14
PARCEL: 57
FOURTH ELECTION DISTRICT
HOWARD COUNTY, MARYLAND
SCALE: 1" = 100' NOVEMBER, 1994

APPROVED:
FOR PRIVATE WATER AND PRIVATE SEWERAGE SYSTEMS.
HOWARD COUNTY HEALTH DEPARTMENT

HOWARD COUNTY HEALTH OFFICER DATE


I CERTIFY THAT THE PERCOLATION TEST HOLE LOCATIONS SHOWN HEREON HAVE BEEN ACCURATELY STAKED OUT ACCORDING TO THIS PLAN, IF PROPOSED, OR HAVE BEEN ACCURATELY FIELD LOCATED IF EXISTING, UNLESS OTHERWISE STATED HEREON.

Sourabh Munshi 11/23/94
SOURABH G. MUNSHI, PROFESSIONAL LAND SURVEYOR, MD. REG. NO. 10770 DATE



VANMAR ASSOCIATES INC
Engineers • Surveyors • Planners
300 South Main Street, P.O. Box 328, Mount Airy, Maryland 21771
PHONE: 286-2800 FAX: 831-5095 (410) 549-2750 FAX: (301) 831-5603


PERCOLATION TEST RESULTS			
LOT NO	TILE FIELD	DEEP TRENCH	SEEPAGE PIT
L 278 F 247		12 MIN.	

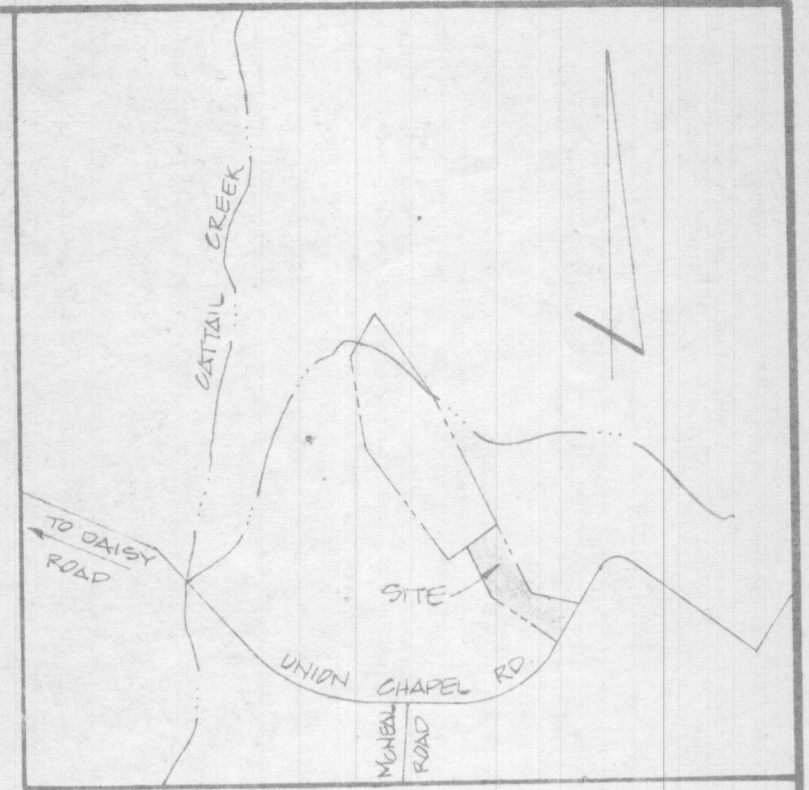

VICINITY MAP
SCALE 1" = 1200'

THIS AREA DESIGNATES A PRIVATE SEWERAGE EASEMENT OF 10,000 SQUARE FEET AS REQUIRED BY MARYLAND STATE DEPARTMENT OF HEALTH AND MENTAL HYGIENE FOR INDIVIDUAL SEWERAGE DISPOSAL. IMPROVEMENTS OF ANY NATURE IN THIS AREA ARE RESTRICTED UNTIL PUBLIC SEWERAGE IS AVAILABLE. THESE EASEMENTS SHALL BECOME NULL AND VOID UPON CONNECTION TO A PUBLIC SEWERAGE SYSTEM. THE COUNTY HEALTH OFFICER SHALL HAVE THE AUTHORITY TO GRANT VARIANCES FOR ENCROACHMENTS. RECORDATION OF A MODIFIED SEWERAGE EASEMENT SHALL NOT BE NECESSARY.

- PROPOSED PERCOLATION TEST SITE
 - PROPOSED WELL SITE
 - PROPOSED HOUSE SITE
- NOTE: THERE ARE NO EXISTING WELLS OR SEPTIC SYSTEMS WITHIN 100' OF ANY PROPERTY BOUNDARIES UNLESS OTHERWISE SHOWN HEREON.

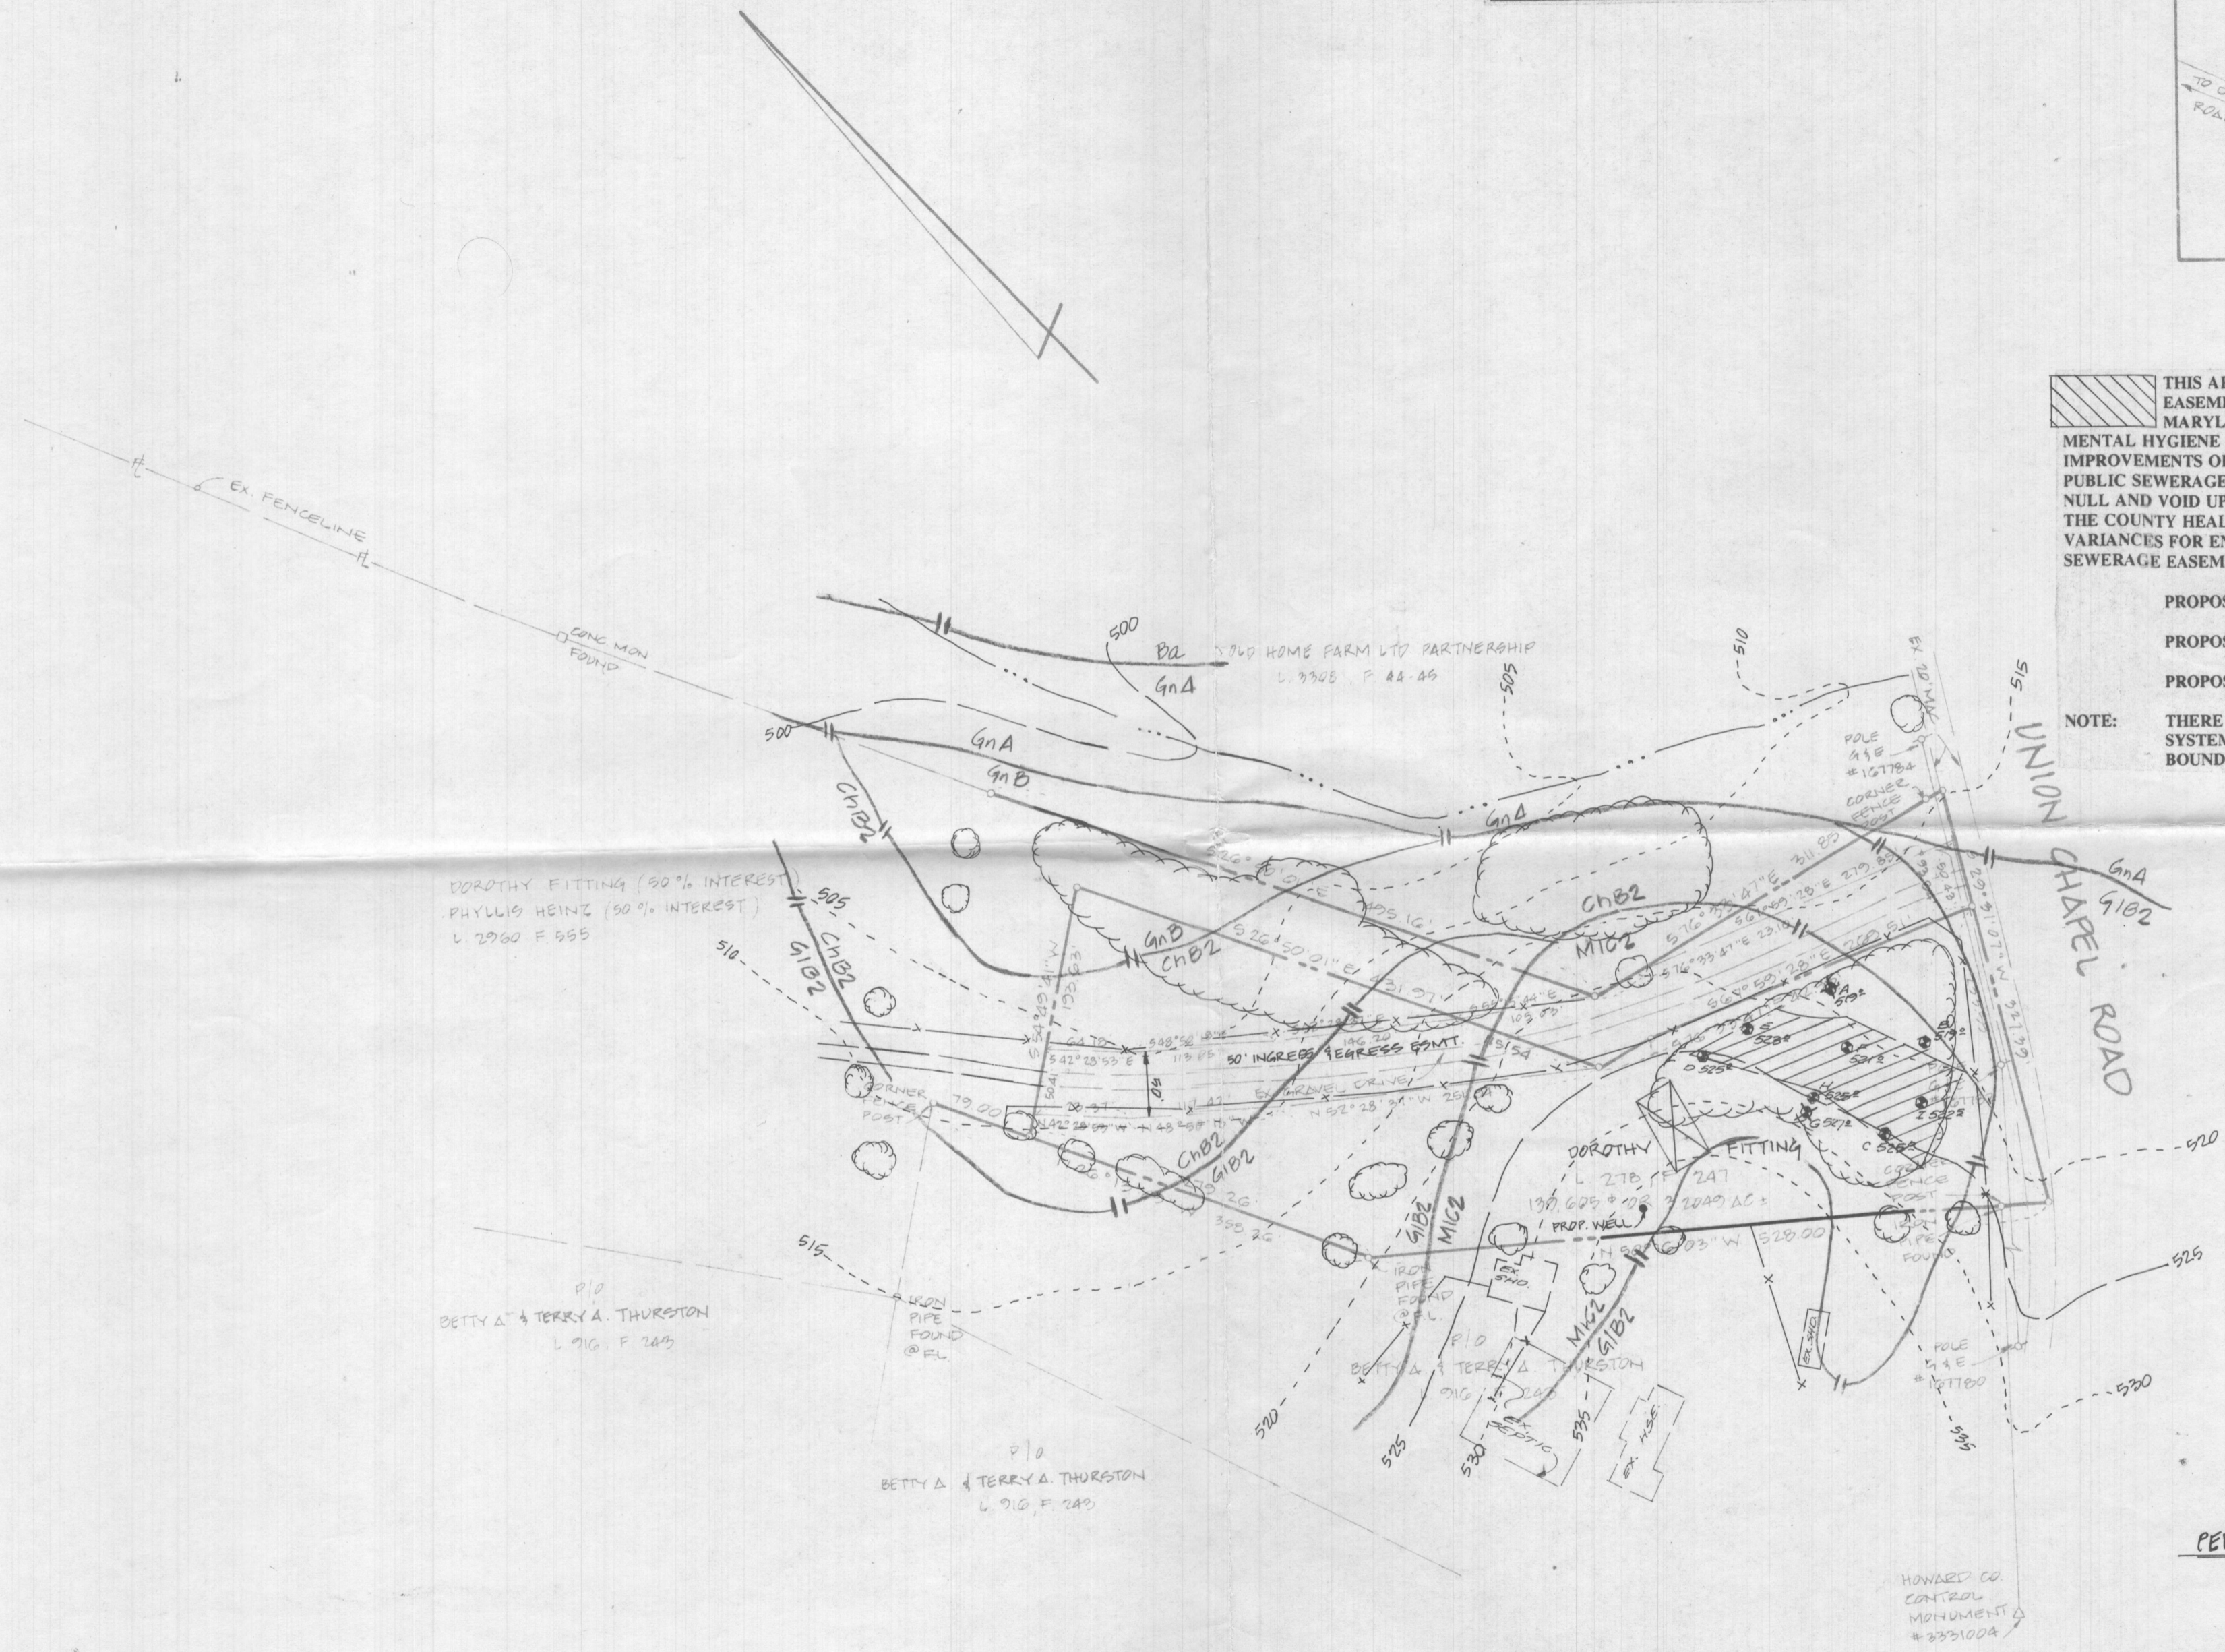

1/27/95 PERCOLATION TESTS LOCATED

RECEIVED
HOWARD COUNTY
HEALTH DEPT.
95 JAN 30 PM 12:13

PERCOLATION CERTIFICATION PLAT
LANDS CONVEYED TO
DOROTHY FITTING
LIBER 278, FOLIO 247
SITUATED ON UNION CHAPEL ROAD
TAX MAP: 14
PARCEL: 57
FOURTH ELECTION DISTRICT
HOWARD COUNTY, MARYLAND
SCALE: 1" = 100' NOVEMBER, 1994

APPROVED:
FOR PRIVATE WATER AND PRIVATE SEWERAGE SYSTEMS.
HOWARD COUNTY HEALTH DEPARTMENT

HOWARD COUNTY HEALTH OFFICER _____ DATE _____


I CERTIFY THAT THE PERCOLATION TEST HOLE LOCATIONS SHOWN HEREON HAVE BEEN ACCURATELY STAKED OUT ACCORDING TO THIS PLAN, IF PROPOSED, OR HAVE BEEN ACCURATELY FIELD LOCATED IF EXISTING, UNLESS OTHERWISE STATED HEREON.

Sourabh G. Munshi 11/23/94
SOURABH G. MUNSHI, PROFESSIONAL LAND SURVEYOR, MD. REG. NO. 10770 DATE



VANMAR ASSOCIATES INC.
Engineers • Surveyors • Planners
301 South Main Street, P.O. Box 128, Mount Airy, Maryland 21771
Phone: 800-289-1101 (Toll Free) 505-1491-549-2722 Fax: (301) 831-5603

PERCOLATION TEST RESULTS			
LOT NO	TILE FIELD	DEEP TRENCH	SEEPAGE PIT
L. 278 F. 247		12 NW	

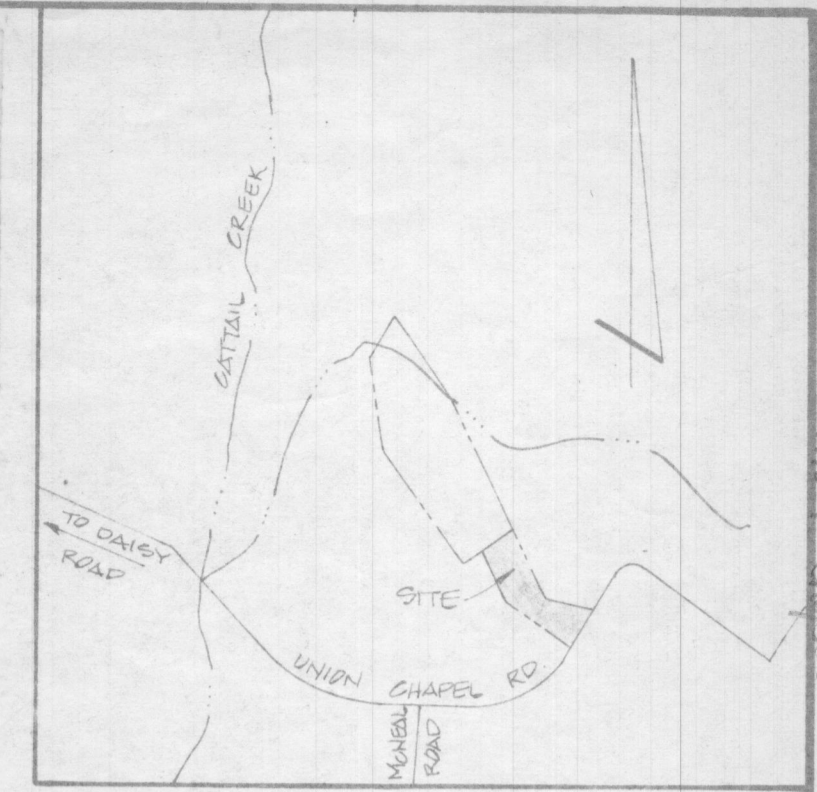

VICINITY MAP
SCALE: 1" = 1200'


THIS AREA DESIGNATES A PRIVATE SEWERAGE EASEMENT OF 10,000 SQUARE FEET AS REQUIRED BY MARYLAND STATE DEPARTMENT OF HEALTH AND MENTAL HYGIENE FOR INDIVIDUAL SEWERAGE DISPOSAL. IMPROVEMENTS OF ANY NATURE IN THIS AREA ARE RESTRICTED UNTIL PUBLIC SEWERAGE IS AVAILABLE. THESE EASEMENTS SHALL BECOME NULL AND VOID UPON CONNECTION TO A PUBLIC SEWERAGE SYSTEM. THE COUNTY HEALTH OFFICER SHALL HAVE THE AUTHORITY TO GRANT VARIANCES FOR ENCROACHMENTS. RECORDATION OF A MODIFIED SEWERAGE EASEMENT SHALL NOT BE NECESSARY.

PROPOSED PERCOLATION TEST SITE

PROPOSED WELL SITE

PROPOSED HOUSE SITE

NOTE: THERE ARE NO EXISTING WELLS OR SEPTIC SYSTEMS WITHIN 100' OF ANY PROPERTY BOUNDARIES UNLESS OTHERWISE SHOWN HEREON.

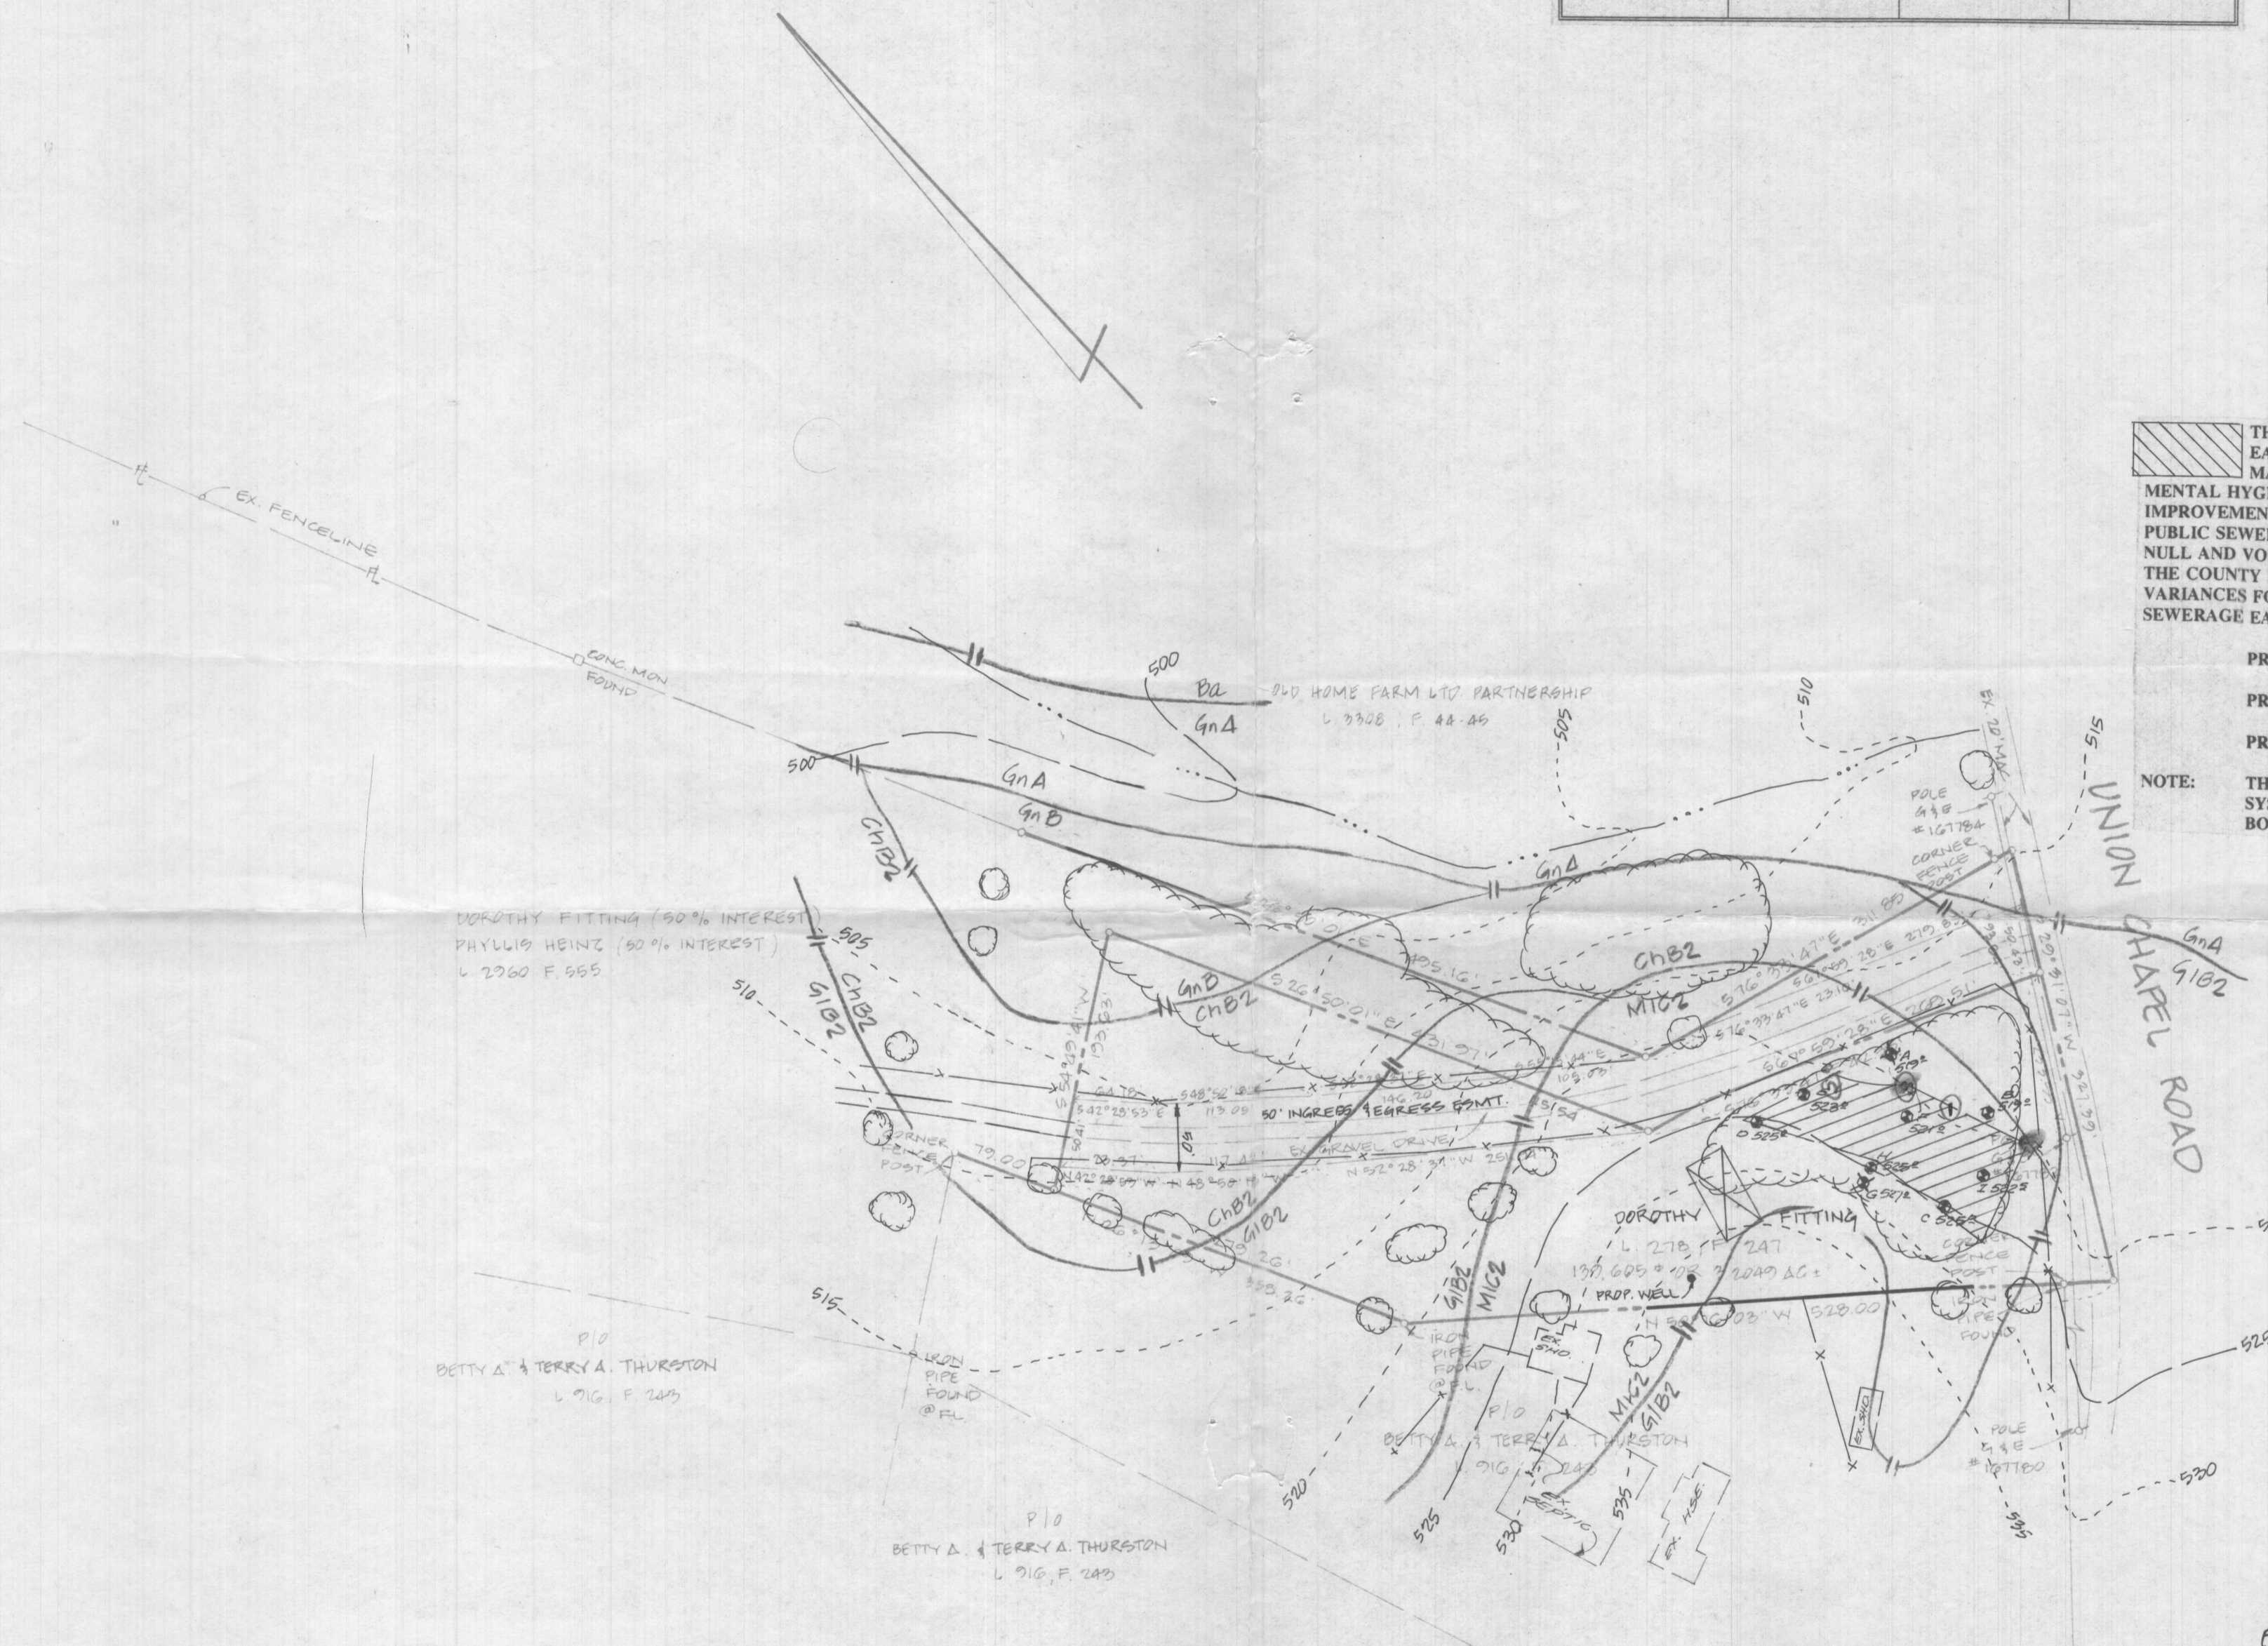

1/27/95 PERCOLATION TESTS LOCATED

RECEIVED
HOWARD COUNTY
HEALTH DEPT.
95 JAN 30 PM 12:13

PERCOLATION CERTIFICATION PLAT

LANDS CONVEYED TO
DOROTHY FITTING
LIBER 278, FOLIO 247
SITUATED ON UNION CHAPEL ROAD
TAX MAP 14
PARCEL 57
FOURTH ELECTION DISTRICT
HOWARD COUNTY, MARYLAND
SCALE: 1" = 100' NOVEMBER, 1994

I CERTIFY THAT THE PERCOLATION TEST HOLE LOCATIONS SHOWN HEREON HAVE BEEN ACCURATELY STAKED OUT ACCORDING TO THIS PLAN, IF PROPOSED, OR HAVE BEEN ACCURATELY FIELD LOCATED IF EXISTING, UNLESS OTHERWISE STATED HEREON.

Sourabh Munshi 11/23/94
SOURABH G. MUNSHI, PROFESSIONAL LAND SURVEYOR, MD. REG. NO. 10710 DATE



APPROVED:
FOR PRIVATE WATER AND PRIVATE SEWERAGE SYSTEMS.
HOWARD COUNTY HEALTH DEPARTMENT
HOWARD COUNTY HEALTH OFFICER DATE

VANMAR ASSOCIATES INC
Engineers-Surveyors-Planners
101 South Main Street, P.O. Box 128, Mount Airy, Maryland 21771
410-829-2890 (301) 811-5055 (410) 549-2751 Fax (301) 831-5603