

Owner: Kenneth Dustin
240-508-3052

6541 Haviland Mill Rd

Scale = 1" = 100'

Legend:

▨ - Septic easement

○ Existing well

- Existing home to be cleared upon completion of new home

- Existing septic to be upgraded

- Existing septic location where old tank is empty

● passed per 1-10-90


- Any changes to a private sewage easement shall require a revised percolation certification plan
- The topography of this plat is taken from 1989 and is verified to accurately represent the relative changes on the subject property
- All wells and septic systems located within 100' of the property boundaries and 200' down gradient of any wells and/or septic systems have been shown
- Certification of compliance with MDE ownership with the minimum ownership width and lot after 1985:
- The lot(s) shown hereon complies/comply with the Maryland Department of Environment area as required by the Maryland Department of Environment

/// "This area designates a private sewage disposal area as required by the Maryland Department of Environment for individual sewage disposal. Improvements of any nature in this area are restricted. This sewage disposal area shall become null and void upon connection to a public sewerage system. The County Health Officer shall have authority to grant adjustments to the private sewage disposal area."

"I certify that the information shown hereon is based on field work performed by me or under my direct supervision, and is correct, to the best of my knowledge and belief."

Norwith M. [Signature]
COUNCIL 7-7-09

"Approved For Private Water and Private Sewerage Systems"
Health Officer, Howard County Health Dept.
Date: 7/10/00

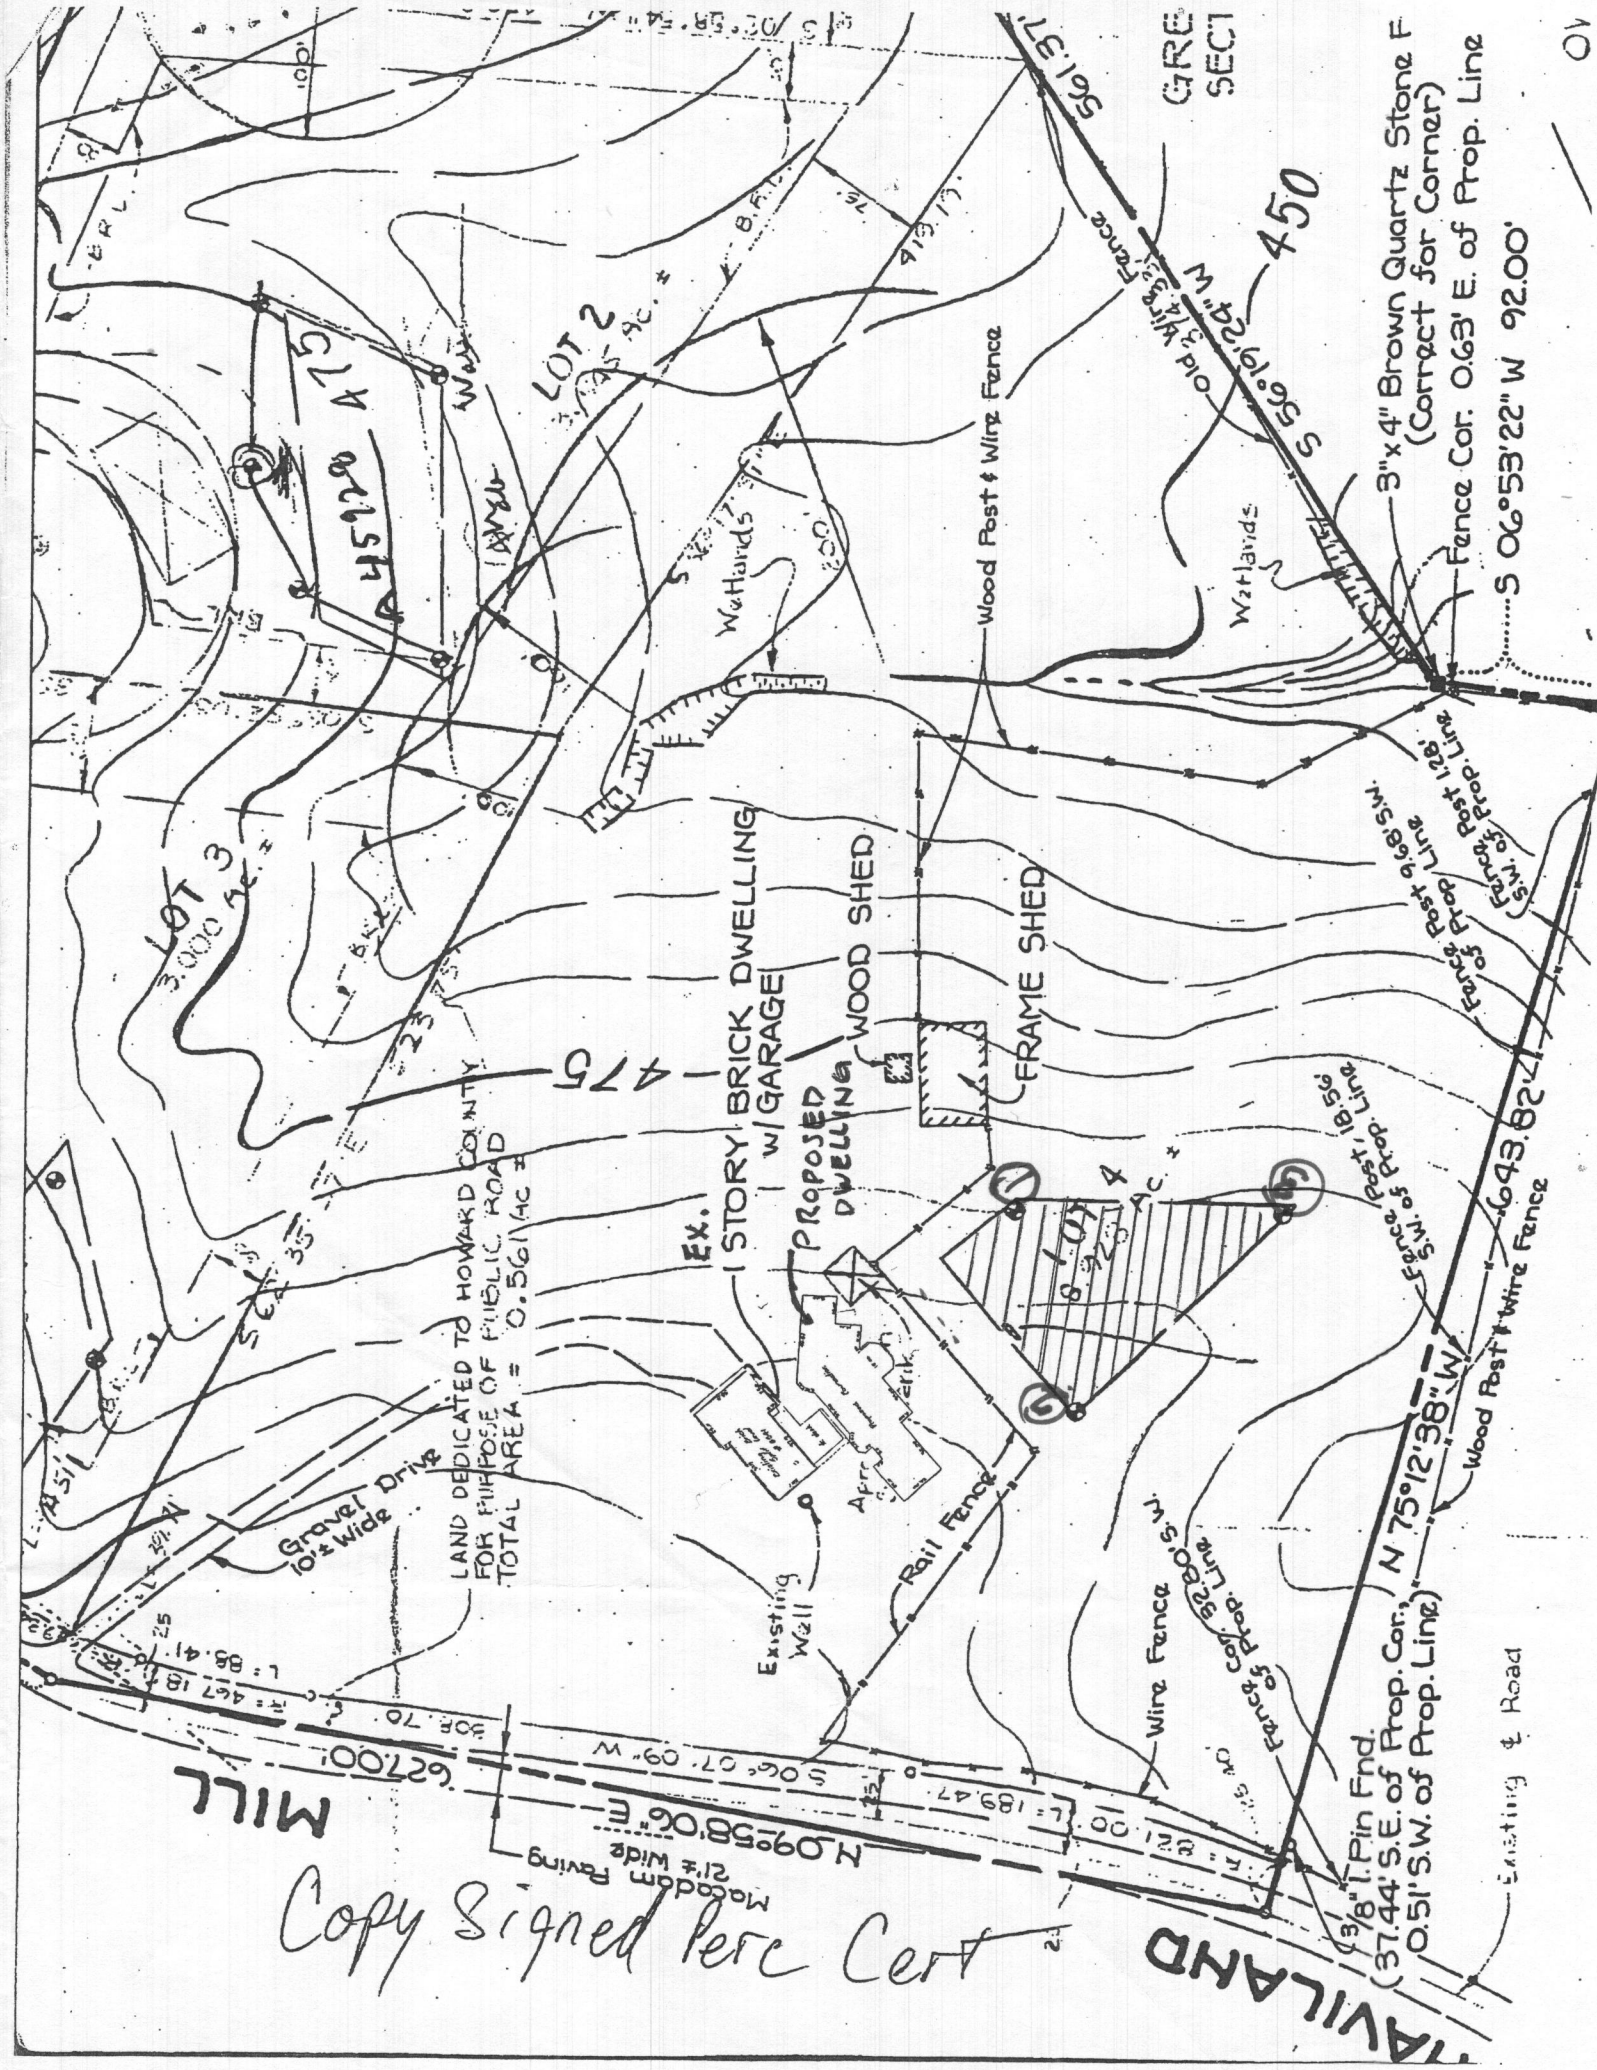

Copy Signed Perc Cert