


Wall Key

	EXISTING FOUNDATION WALL TO REMAIN		NEW 2x6 @ 16" O.C. FRAME / SIDING WALL
	NEW 8" CMU OR CONC. FOUNDATION WALL ON NEW MIN 16"x8" CONT. CONC. FTG. U.O.N.		EXISTING FRAME WALL TO REMAIN
	EXISTING BRICK VENEER / FRAME WALL TO REMAIN		EXISTING FRAME WALL TO BE DEMOLISHED
	EXISTING SIDING / FRAME WALL TO REMAIN		NEW 2x4 (2x6 WHERE NOTED) @ 16" O.C. FRAME WALL
	EXISTING SIDING / FRAME WALL TO BE DEMOLISHED		

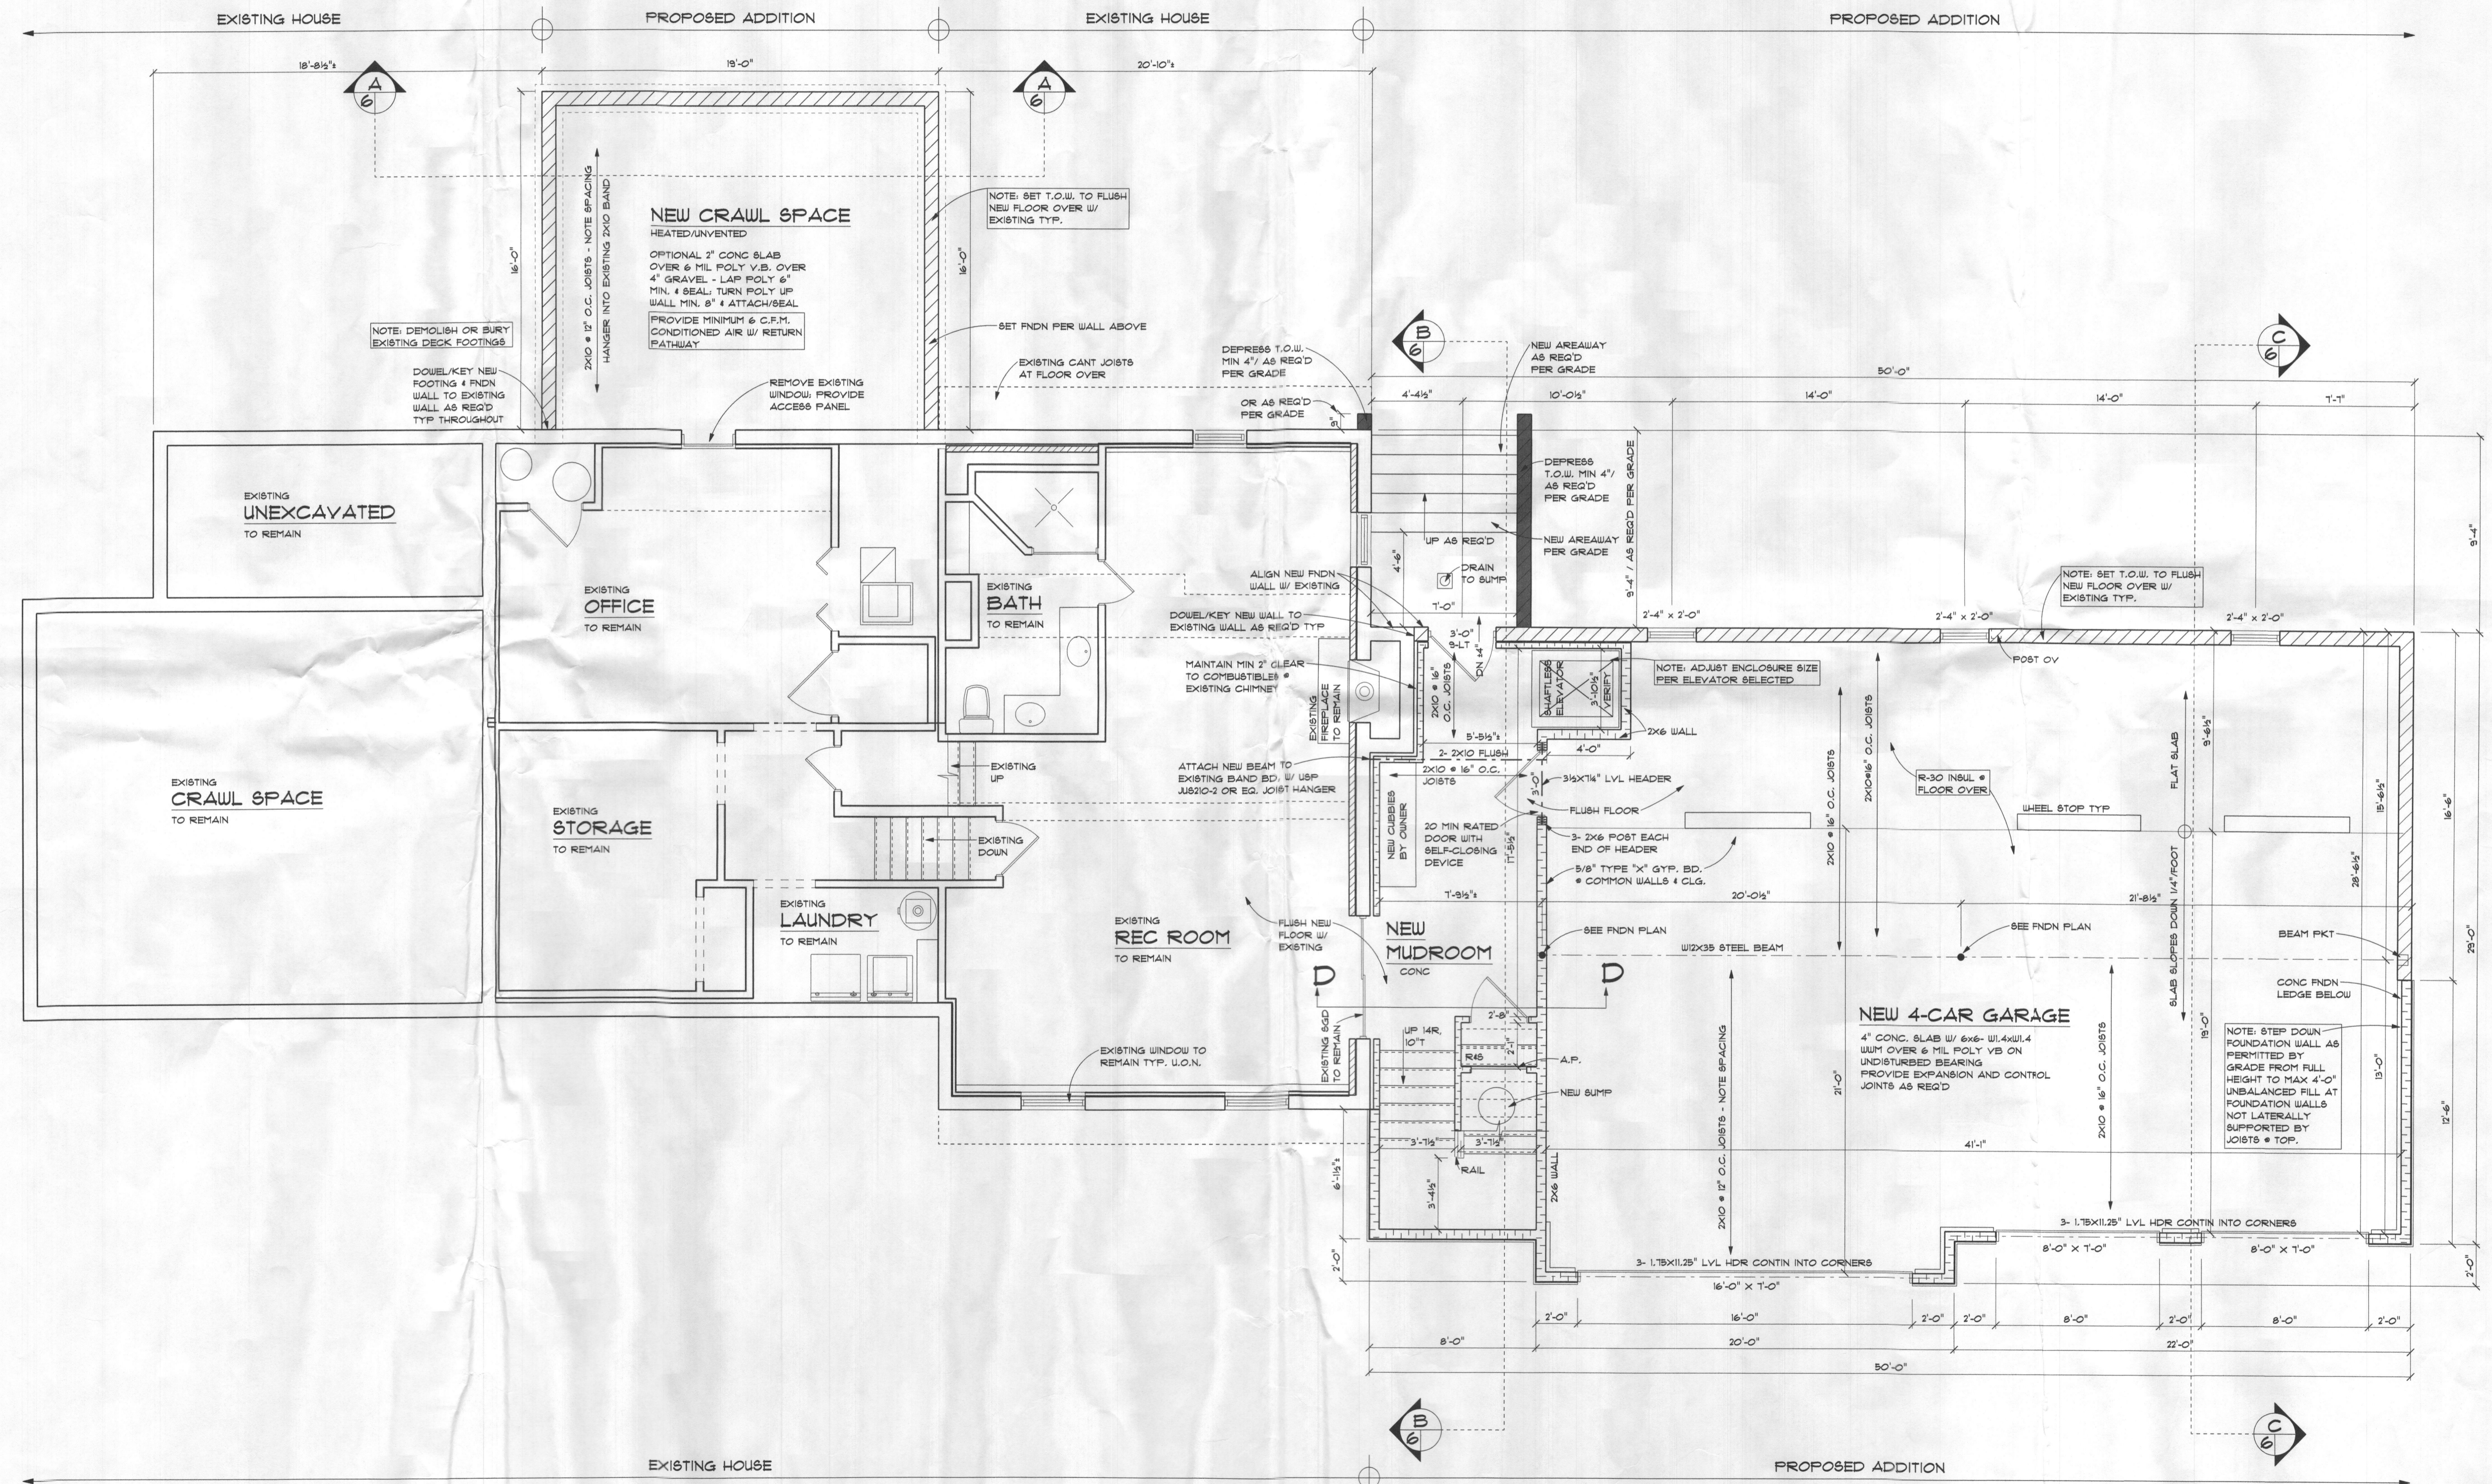

Proposed Lower Level Plan
SCALE: 1/4" = 1'-0"

I CERTIFY THAT THESE DOCUMENTS
WERE PREPARED OR APPROVED BY
ME, AND THAT I AM A DULY
LICENSED ARCHITECT UNDER THE
LAWS OF THE STATE OF
MARYLAND.
LICENSE NUMBER 10019
EXPIRATION DATE 07/15/2022

REVISIONS	
DATE	08-27-2021
SHEET NO.	A-4
©	2021

