

Record Detail * (This section is required.)

Permit Type	Permit Number	Opened Date
Building/Residential/Alteration/SFD	B22002701	07/15/2022
Description of Work		
SFD/ INTERIOR ALTERATIONS TO INCLUDE: REMODLING FULL BATH ON 2ND LEVEL, APX 190 SQ. FT		

*Approved
RMC 7/29/2022*

[check spelling](#)

Address * (This section is required.)

Search Reset Clear Get Parcel & Owner

Street #	Street Name	Street Type
12464	PETRILLO	DR
Unit Type	Unit #	X Coordinate
--Select--		-76.945
		Y Coordinate
		39.15646
City	State	Zip Code
HIGHLAND	MD	20777
		Primary
		Yes

Parcel * (This section is required.)

Search Reset Clear Get Address & Owner

GIS ID *	Parcel	Parcel Area	Land Value	Improved Value	Exemption Value	Plan Area
843953	250	3	270000	774500	504500	RURAL
Legal Description						
IMPSLOT 18 3.0095 A[12464 PETRILLO DR[]WATERMAN ESTATES S 1						

[check spelling](#)

Block	Lot	Census Tract	Council Dist	Inspection Dist	Supervisor Dist	Map #	DAP Zone
	18	605102	4				
Plan Area	State Tax Id	Subdivision Name					
	1405406951	WATERMAN ESTATES					
Section	Area	Tax Map					
		40					
Grid	Zoning District	ADC Map					
40-24	RR-DEO	5051-J5					
SDP No.	Final Plan No.	WP File No.					
Record Plat No.	WS Contract No.	FDP No.	Primary				
7483			Yes				
Owner Occupied	Year Built	Historic District					
<input type="radio"/> Yes <input type="radio"/> No	2004	<input type="radio"/> Yes <input checked="" type="radio"/> No					
Historic District Registry No.	Stat Area	Flood Plain					
	5-15A	<input type="radio"/> Yes <input checked="" type="radio"/> No					
Building No							

Owner (This section is not required.)

Search Reset Clear

Name *

KIRSHTEIN JOSEPH M

Address Line 1

12464 PETRILLO DR

Address Line 2

Address Line 3

Mail City

HIGHLAND

Mail State

MD

Mail Zip Code

20777

Phone

443-838-9317

E-mail

joseph.kirshtein@ssacorp.net

Cell Number

4438389317

Fax Number

Professionals (This section is not required.)

Search Reset Clear

License # *

08010142657

Business Name

WENDTWORX LLC

License Type *
 MHIC Ind
Primary
 Yes

First Name
 ROLF
Address Line 1
 6496 NIGHTINGATE PLACE
Address Line 2

Middle Name
Last Name
 WENDT

City
 NEW MARKET
Phone 1
 4437454075
E-mail
 WENDTWORX21@GMAIL.COM

State
 MD
ZIP Code
 21774-0000

Phone 2
Fax
 0000000000

Applicant (This section is not required.)

Search As Owner As Lic. Prof As Contact

Type *
 Applicant
Relationship
 --Select--
Primary
 No

First Name
 ROLF
Full Name

MI
Last Name
 WENDT

Organization Name
 WENDTWORX LLC
Street Address
 6496 NIGHTINGATE PLACE
Address Line 2

City
 NEW MARKET
Phone
 4437454075
E-mail *
 WENDTWORX21@GMAIL.COM

State
 MD
Zip Code
 21774-0000

Cell
Fax
 0000000000

Contact (This section is not required.)

Search As Owner As Lic. Prof As Contact

Type
 Contact
Relationship
 Licensed Professional
Primary
 Yes

First Name
 ROLF
Full Name

MI
Last Name
 WENDT

Organization Name
 WENDTWORX LLC
Street Address
 6496 NIGHTINGATE PLACE
Address Line 2

City
 NEW MARKET
Phone
 4437454075
E-mail
 WENDTWORX21@GMAIL.COM

State
 MD
Zip Code
 21774-0000

Cell
Fax
 0000000000

Addtl Info

Est Construction Cost *
 90000
Housing Units *
 0
Number of Buildings *
 0
Public Owned
 No

Construction Type
 434 - Additions, Alterations and Conversions - Residential

Execute Expression "Run expression exception, please contact agency administrator." error:

RESIDENTIAL ALTERATION INFO

RESIDENTIAL ALTERATION INFORMATION

Total Square Footage *
 190
No of Stories *
 2
Basement
 --Select--
Bedrooms
 0
Full Baths
 1
Half Baths
 0
Water *
 Private
Sewage *
 Private

Existing Utilities *
 Electric
Existing Heating System *
 Electric
Existing Sprinkler System *
 None
Type of New Fireplace
 --Select--
Expiration Date
 1/21/2023
Fee Exempt *
 Yes No

PAYMENT INFORMATION

Check 1

Payee 1


Check 2

Payee 2


SAP Doc No

SAP Entered


Submit Cancel

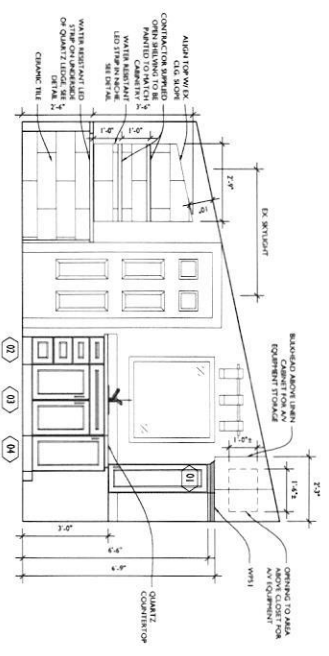


1. BATH INT. ELEVATION
SCALE: 1/4" = 1'-0"

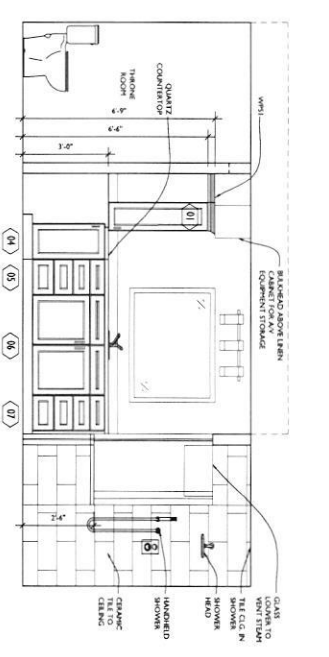


1. BATH INT. ELEVATION
SCALE: 1/4" = 1'-0"

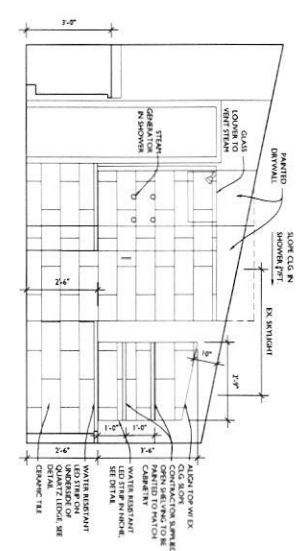


1. BATH INT. ELEVATION
SCALE: 1/4" = 1'-0"

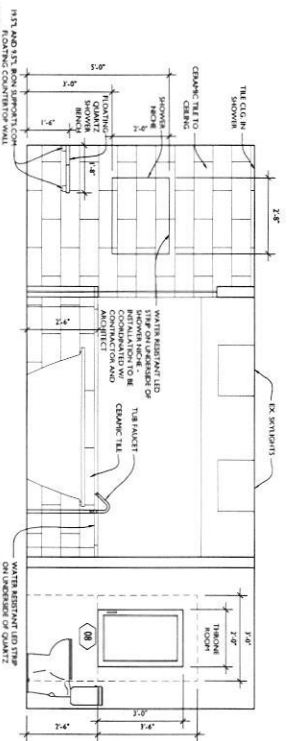

1. BATH INT. ELEVATION
SCALE: 1/4" = 1'-0"

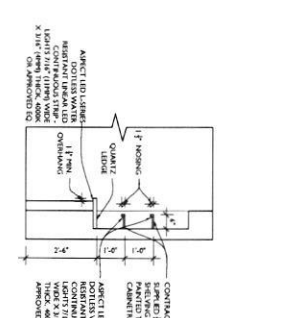

1. BATH NICHE SECTION
SCALE: 1/4" = 1'-0"

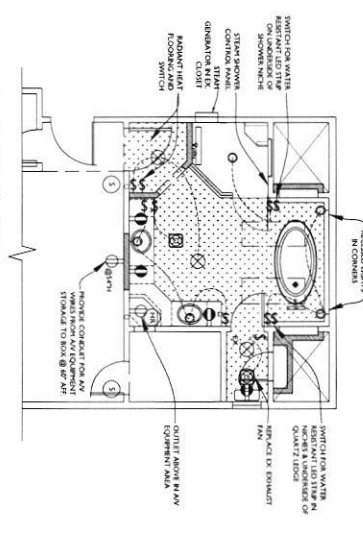

1. ELECTRICAL PLAN
SCALE: 1/4" = 1'-0"

- ELECTRICAL LEGEND**
- 3 SWITCH
 - OUTLET
 - ON OUTLET
 - RECESSED LED C.G. LIGHT
 - LED WALL MOUNT FROTH
 - LED C.G. BATH
 - EXHAUST FAN WITH HARDWIRE
 - C.G. PAN W/ LIGHT
 - SINK
 - HORN MAIN ALL SPEAKERS WIRE TO THIS LOCATION

- ELECTRICAL NOTES**
1. OUTLET PER CODE OR IFC, 4" H-ADJUST CONNECTION UNLESS NOTED
 2. HORN LIGHT SWITCHES @ 4" H-ADJUST CONNECTION UNLESS NOTED
 3. HORN SWITCHES BY ALL CODES LISTED
 4. ALL FITTINGS ON CERAMIC
 5. CABLES HANGING ALWAYS SHALL BE INSTALLED IN ACCORDANCE WITH THE NATIONAL ELECTRICAL CODE
 6. 2000-2008 NEC FOR INTERCOMS & BROADCASTS
 7. 2000-2008 NEC FOR INTERCOMS & BROADCASTS
 8. INTERCOMS & BROADCASTS SHALL BE INSTALLED IN ACCORDANCE WITH THE NATIONAL ELECTRICAL CODE

TRANSFORMING ARCHITECTURE
700 Brown Bridge Road
Hagerstown, MD 20777
301-776-4666
301-776-2866 fax
info@transformingarchitecture.com
www.transformingarchitecture.com

PROJECT NUMBER: 21-576
DATE: 04/20/2022
SCALE: AS NOTED

PROJECT NAME: BID
PROJECT TITLE: THE KIRSTEIN RESIDENCE
12464 Perilla Dr
Hagerstown, MD 20777

REVISIONS

SYMBOL	DATE	REVISION

INTERIOR ELEVS. + ELECTRICAL PLANS
SHEET NUMBER: A-101

NOT FOR CONSTRUCTION

