

B 3425 Print

Menu Save Reset Cancel Help

Record Detail * (This section is required.)

Permit Type	Permit Number	Opened Date
Building/Residential/Misc/Porch	[REDACTED]	08/23/2023
Description of Work		
SFD/ NEW SCREENED PORCH 23' x 26' WITH STEPS AND EXTERIOR DECK 27' x 30' WITH STEPS/FAUX WALL WITH GAS FIREPLACE INSERT		

Online permit w/ (3) attachments

check spelling

Address * (This section is required.)

Search Reset Clear Get Parcel & Owner

Street #	Street Name	Street Type
5644	DOSA	CT
Unit Type	Unit #	X Coordinate
--Select--		-76.95242
		Y Coordinate
		39.21955
City	State	Zip Code
CLARKSVILLE	MD	21029
	Primary	
	Yes	

Parcel * (This section is required.)

Search Reset Clear Get Address & Owner

GIS ID *	Parcel	Parcel Area	Land Value	Improved Value	Exemption Value	Plan Area
11059763	0015	4.82	167800	0	0	RURAL
Legal Description						
PAR A 4.8233 A. BUIL[]DOSA CT[]THE WOODLANDS						

check spelling

Block	Lot	Census Tract	Council Dist	Inspection Dist	Supervisor Dist	Map #	DAP Zone
23	PAR A	605101	5				
Plan Area	State Tax Id	Subdivision Name					
	1405601714	THE WOODLANDS					
Section	Area	Tax Map					
		28					
Grid	Zoning District	ADC Map					
28-23	RC-DEO	4933-H5					
SDP No.	Final Plan No.	WP File No.					
	ECP-15-032						
Record Plat No.	WS Contract No.	FDP No.	Primary				
25051-2505			Yes				
Owner Occupied	Year Built	Historic District					
<input type="radio"/> Yes <input checked="" type="radio"/> No		<input type="radio"/> Yes <input checked="" type="radio"/> No					
Historic District Registry No.	Stat Area	Flood Plain					
	5-02A	<input type="radio"/> Yes <input checked="" type="radio"/> No					
Building No							

Approved Septic System Plan
 Howard County Health Department
Deborah
 Signature 9-7-23
 Date

Owner * (This section is required.)

Search Reset Clear

Name *

Address Line 1 915 S WOLFE ST APT 363		
Address Line 2		
Address Line 3		
Mail City BALTIMORE	Mail State MD	Mail Zip Code 21231
Phone 410-707-9671	Primary Yes	
E-mail		
Cell Number	Fax Number	

Professionals (This section is not required.)

License # * 08050121739	Business Name RHINE LAWN CARE & LANDSCAPING LLC		
License Type * MHIC Co	First Name JOHN	Middle Name LEE	Last Name RHINE
Primary Yes	Address Line 1 12885 OLD FREDERICK RD		
	Address Line 2 12885 OLD FREDERICK RD		
	City SYKESVILLE	State MD	ZIP Code 21784-0000
	Phone 1 4104422445	Phone 2	Fax 4104894312
	E-mail CSM@RHINELANDSCAPING.COM		

Applicant (This section is not required.)

Search As Owner As Lic. Prof As Contact

Type * Applicant	First Name JOHN	MI LEE	Last Name RHINE
Relationship Applicant	Full Name		
Primary Yes	Organization Name RHINE LAWN CARE & LANDSCAPING LLC		
	Street Address 12885 OLD FREDERICK RD		
	Address Line 2 12885 OLD FREDERICK RD		
	City SYKESVILLE	State MD	Zip Code 21784-0000
	Phone 4104422445	Cell	Fax 4104894312
	E-mail * CSM@RHINELANDSCAPING.COM		

Addtl Info

Est Construction Cost * 150000	Housing Units * 0	Number of Buildings * 0	Public Owned No
Construction Type 434 - Additions, Alterations and Conversions - Residential			

PORCH INFORMATION

PORCH INFORMATION

Capital Project-No Fee * Capital Project Number Fee Exempt * Roadside Tree Project Permit * Roadside Tree Project Permit #

Yes No

Yes No Yes No

Existing Use *

Type of Porch *

Type of Porch Foundation *

Total Square Footage *

SFD Open and Screened Porch New Deck 1300 SQFT

Water Supply

Sewage Disposal

Expiration Date


Private Private 2/20/2024

Submit

Cancel

Sheriff Residence
 5644 Dosa Court
 Clarksville MD 21029

Scale $\frac{1}{8}'' = 1'$

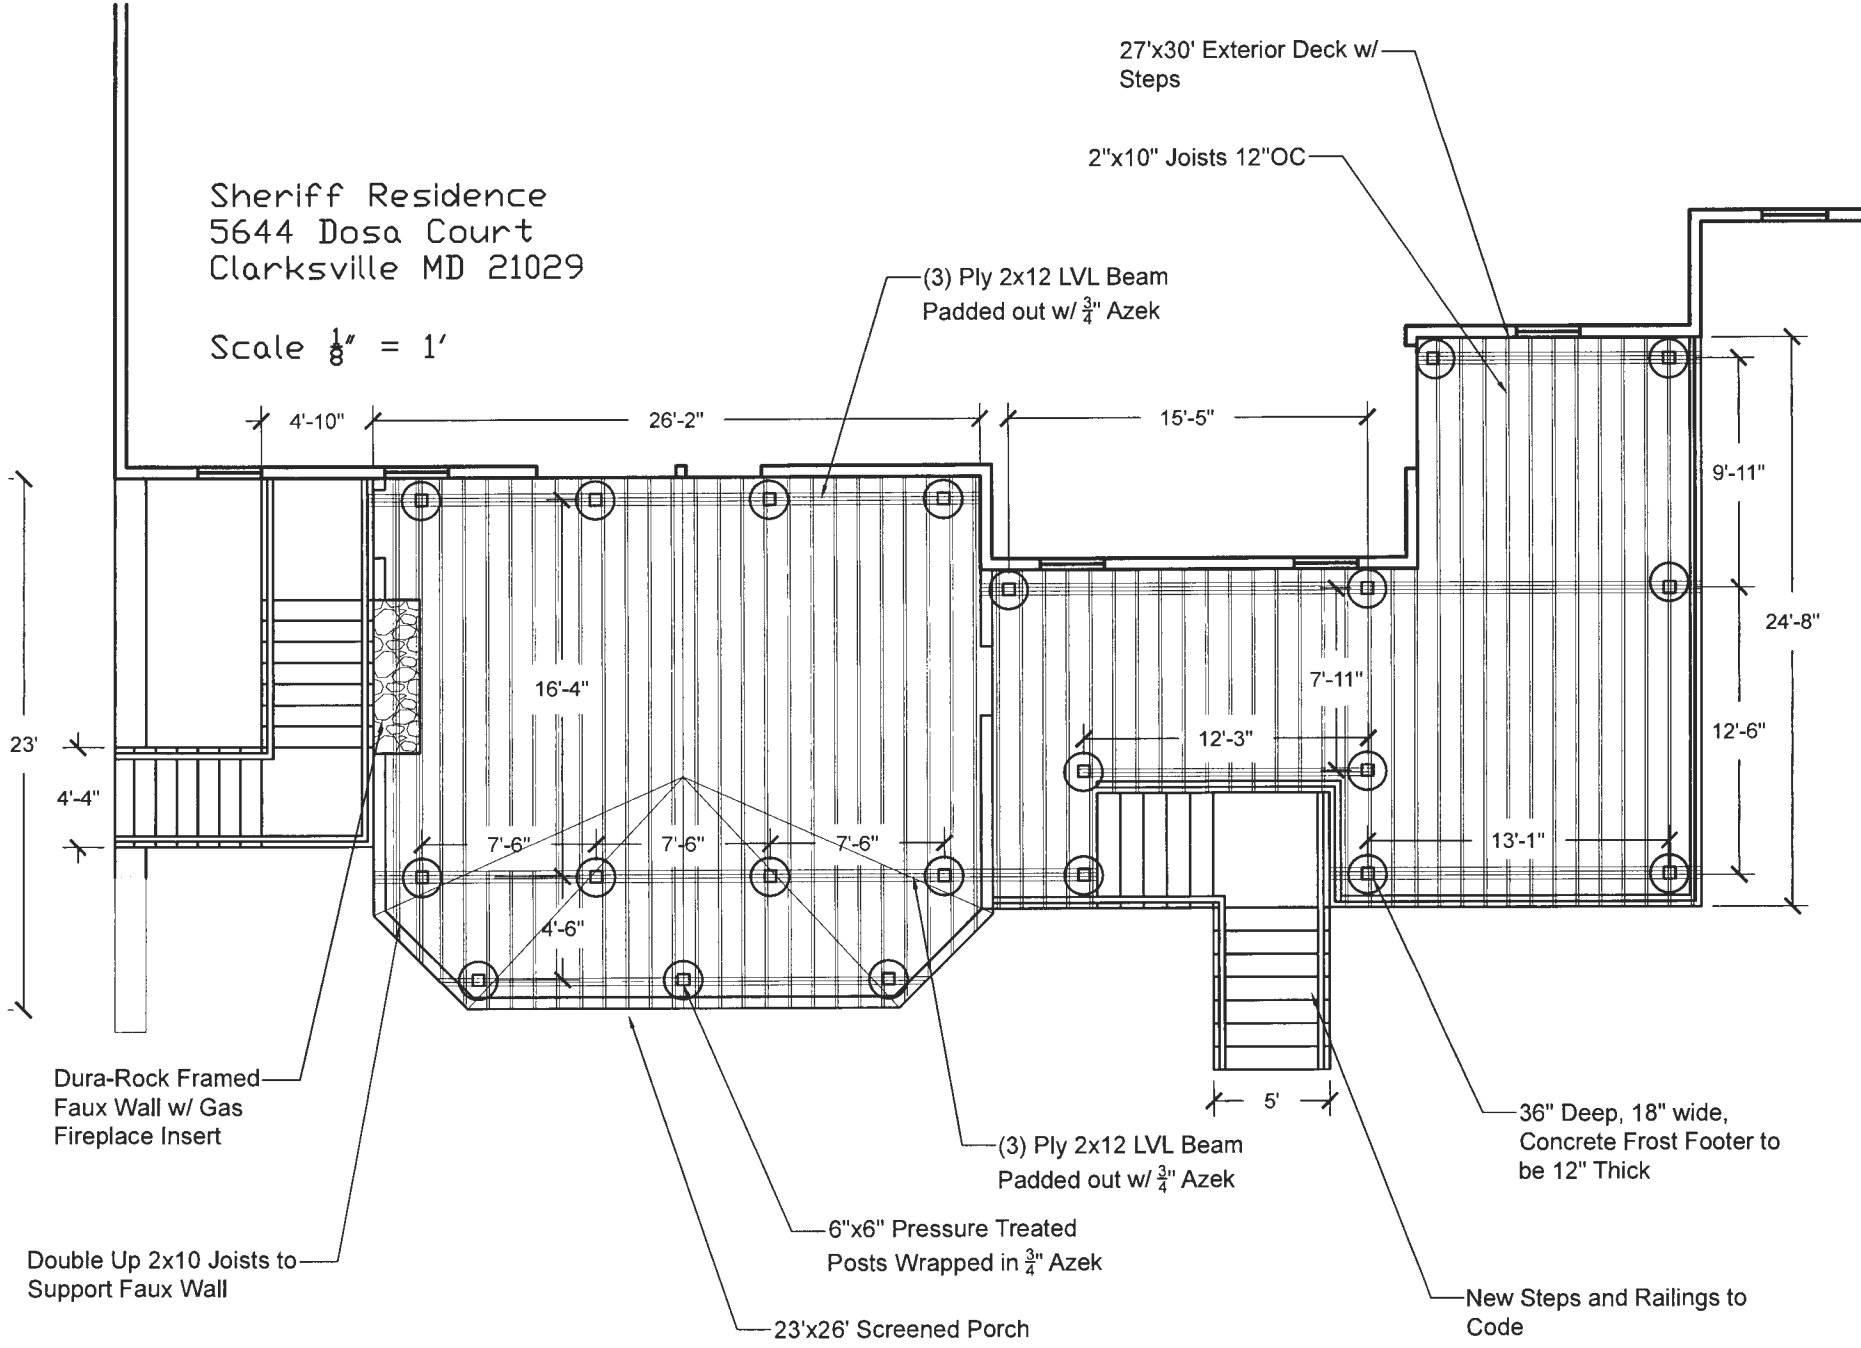

27'x30' Exterior Deck w/
Steps

2"x10" Joists 12"OC

(3) Ply 2x12 LVL Beam
Padded out w/ $\frac{3}{4}''$ Azek

Dura-Rock Framed
Faux Wall w/ Gas
Fireplace Insert

Double Up 2x10 Joists to
Support Faux Wall

(3) Ply 2x12 LVL Beam
Padded out w/ $\frac{3}{4}''$ Azek


6"x6" Pressure Treated
Posts Wrapped in $\frac{3}{4}''$ Azek

23'x26' Screened Porch

36" Deep, 18" wide,
Concrete Frost Footer to
be 12" Thick

New Steps and Railings to
Code

REVIEWED FOR CODE COMPLIANCE
 DEPARTMENT OF INSPECTIONS LICENSES
 AND PERMITS HOWARD COUNTY
 BY: Michael Blevins
 SUBJECT TO FIELD INSPECTION

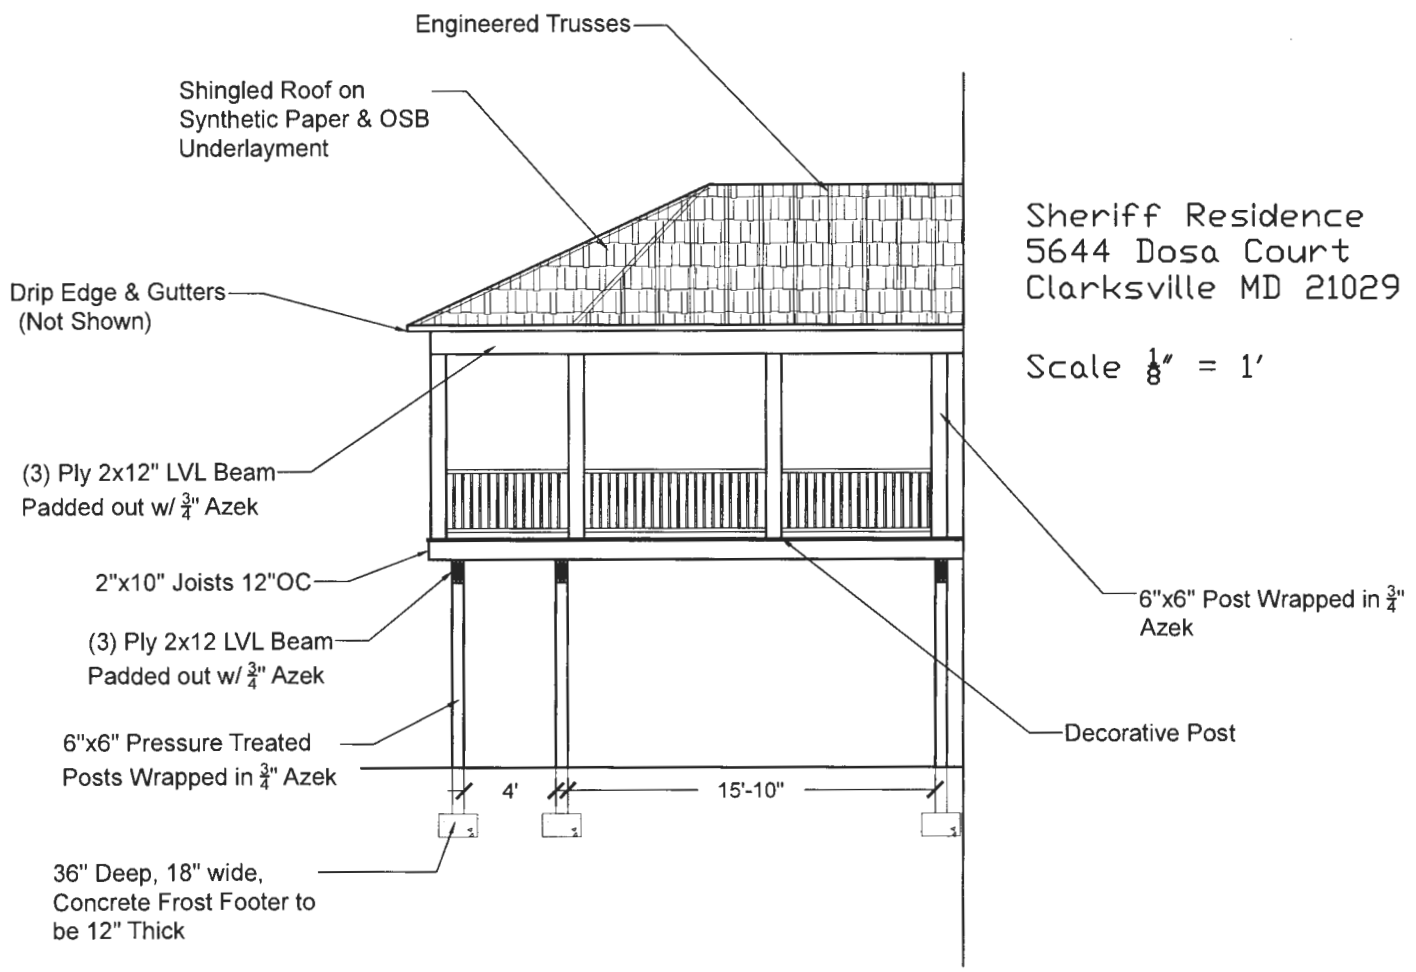

Sheriff Residence
 5644 Dosa Court
 Clarksville MD 21029

Scale $\frac{1}{8}" = 1'$

Sheriff Residence
5644 Dosa Court
Clarksville MD 21029

Scale $\frac{1}{8}'' = 1'$

