




Permit # B23002077

Right Side

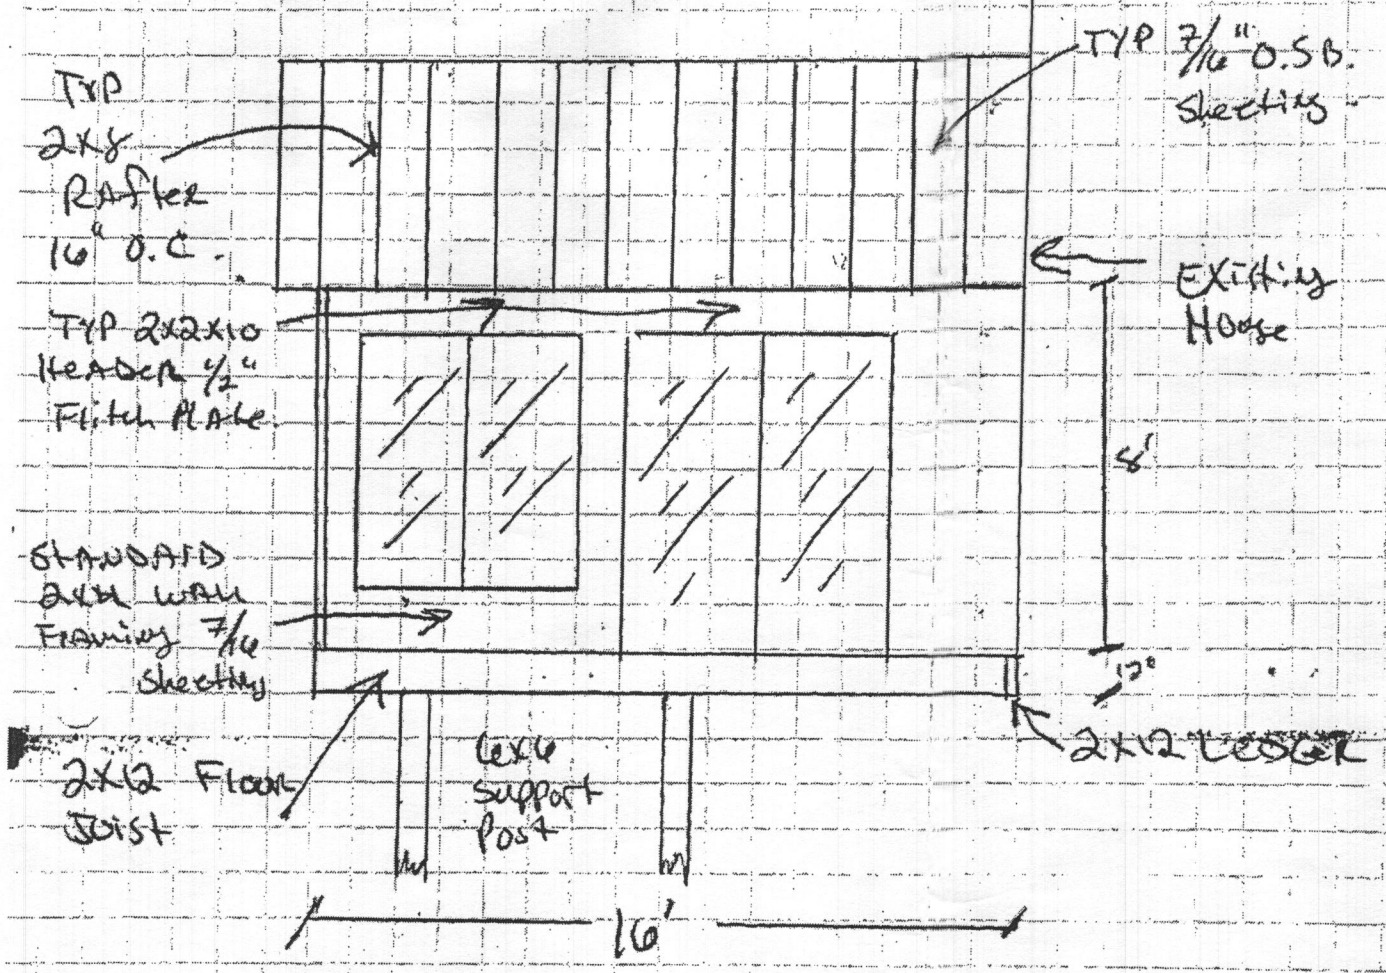


Permit # B23002077

Miller  
4093 SHARP RD  
Gleneg MD. 21732

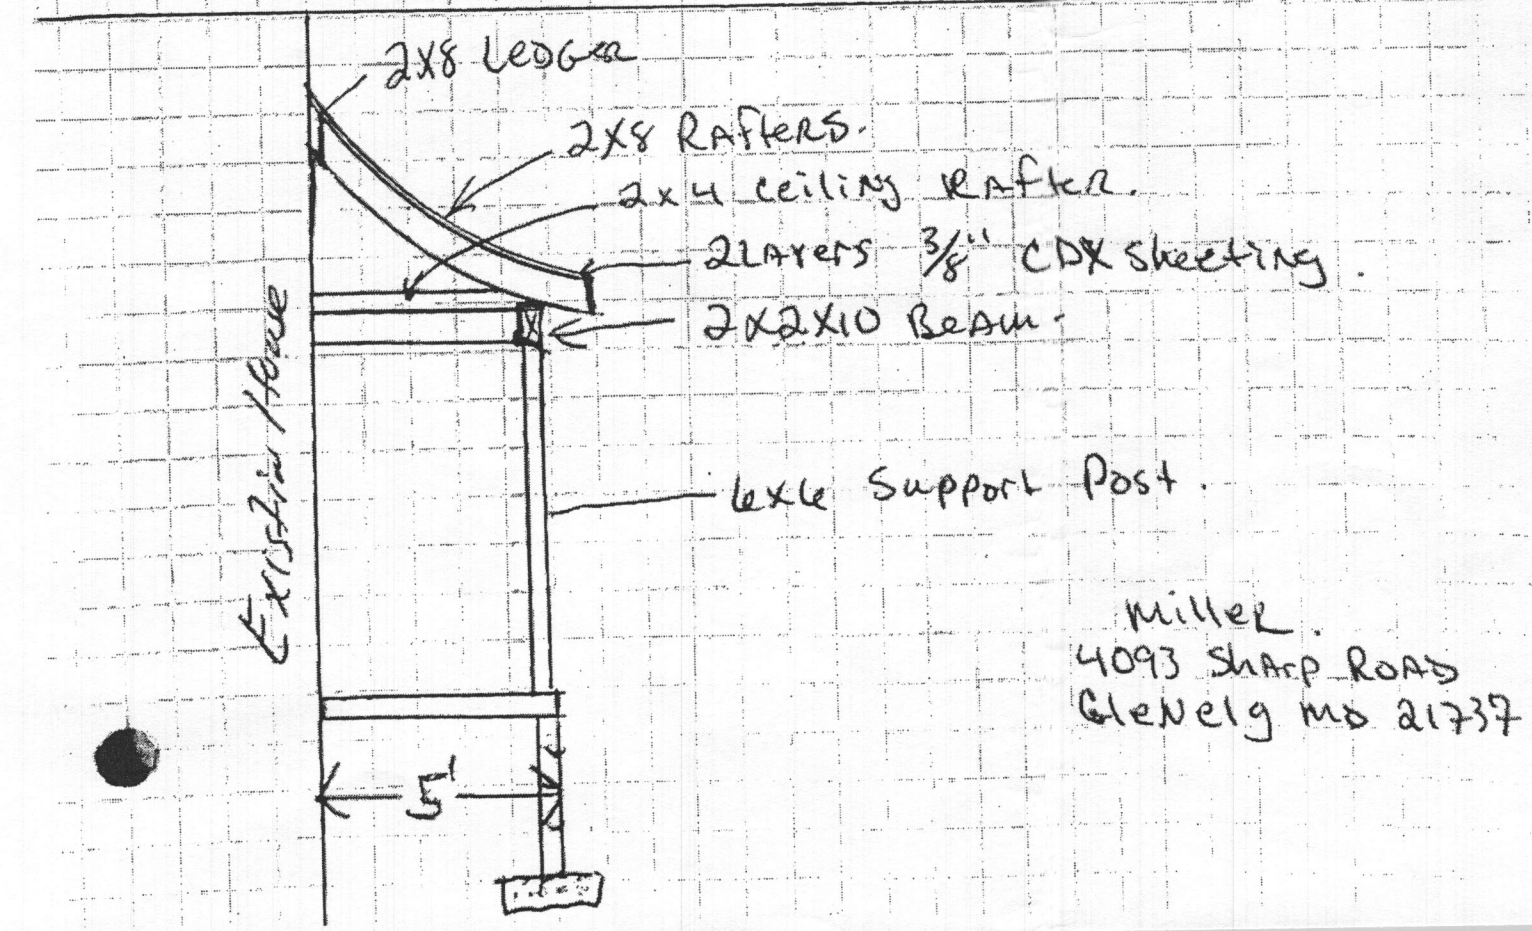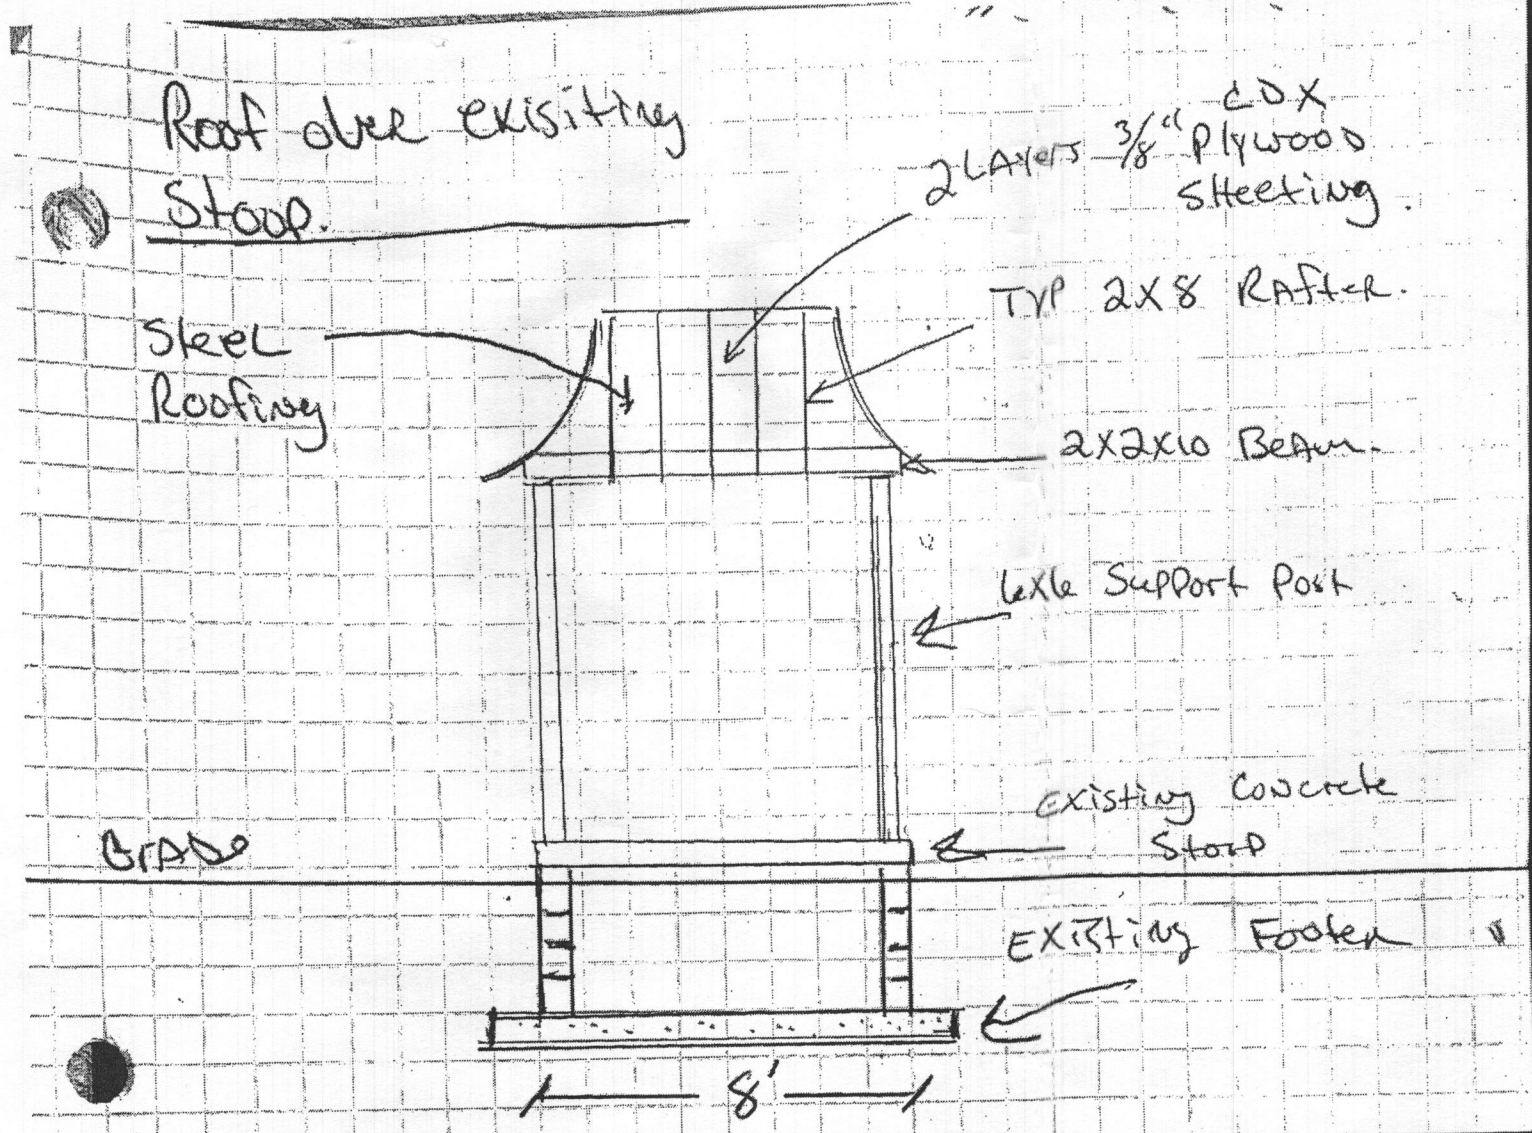





Miller  
4093 SHARP ROAD  
Glenelg MD 21737

Permit # B23002077

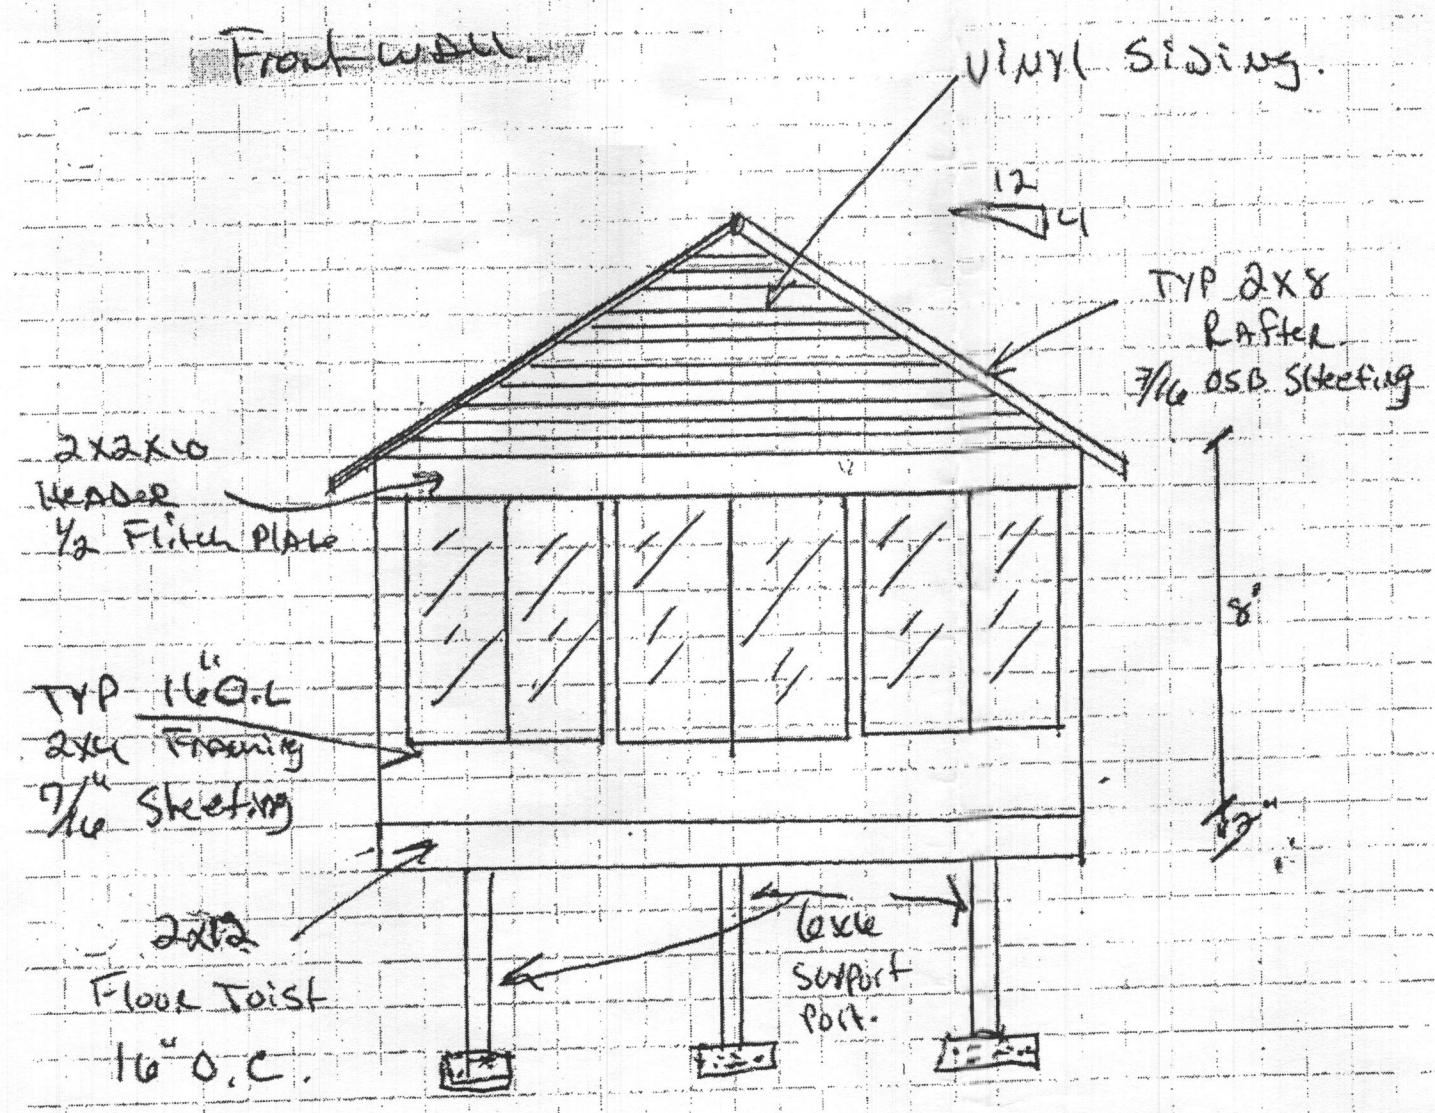

Permit # B23002077

Miller  
 4093 SHARP RD.  
 Glen Elg MD. 21732.

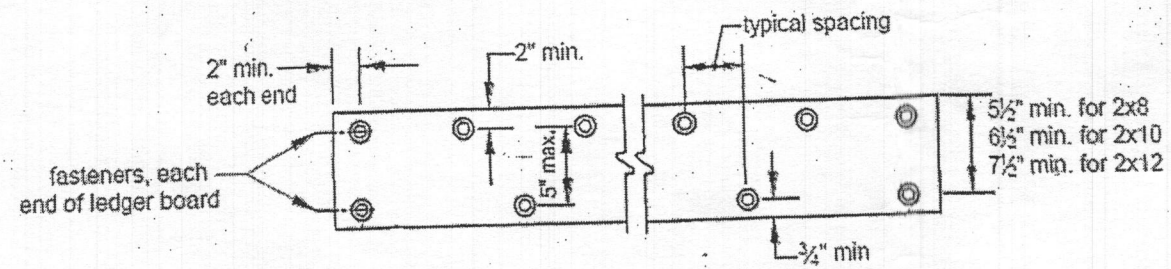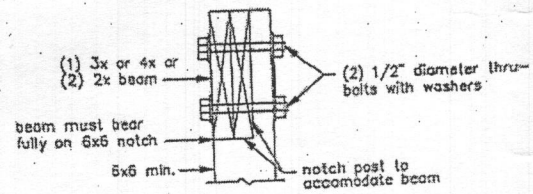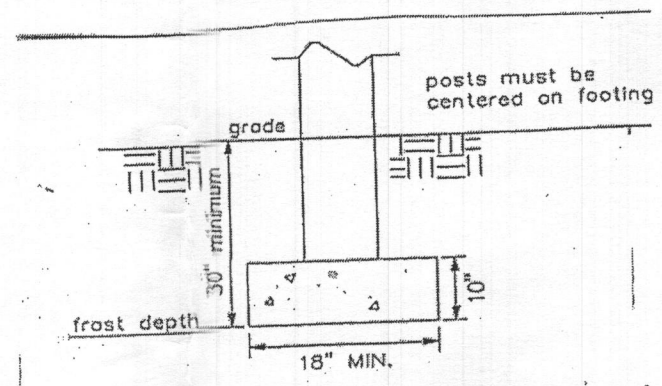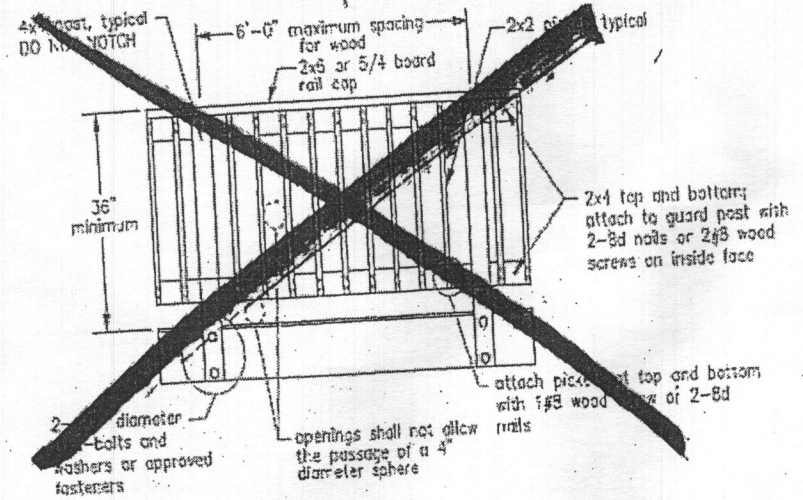

**LEDGER BOARD FASTENER SPACING AND CLEARANCES**

**Permit # B23002077**