


Farm Use & Museum Annex 3 & 4 Front Elevation 3 of 3


Maximum Height - 25 Ft. above
Mean Elevation

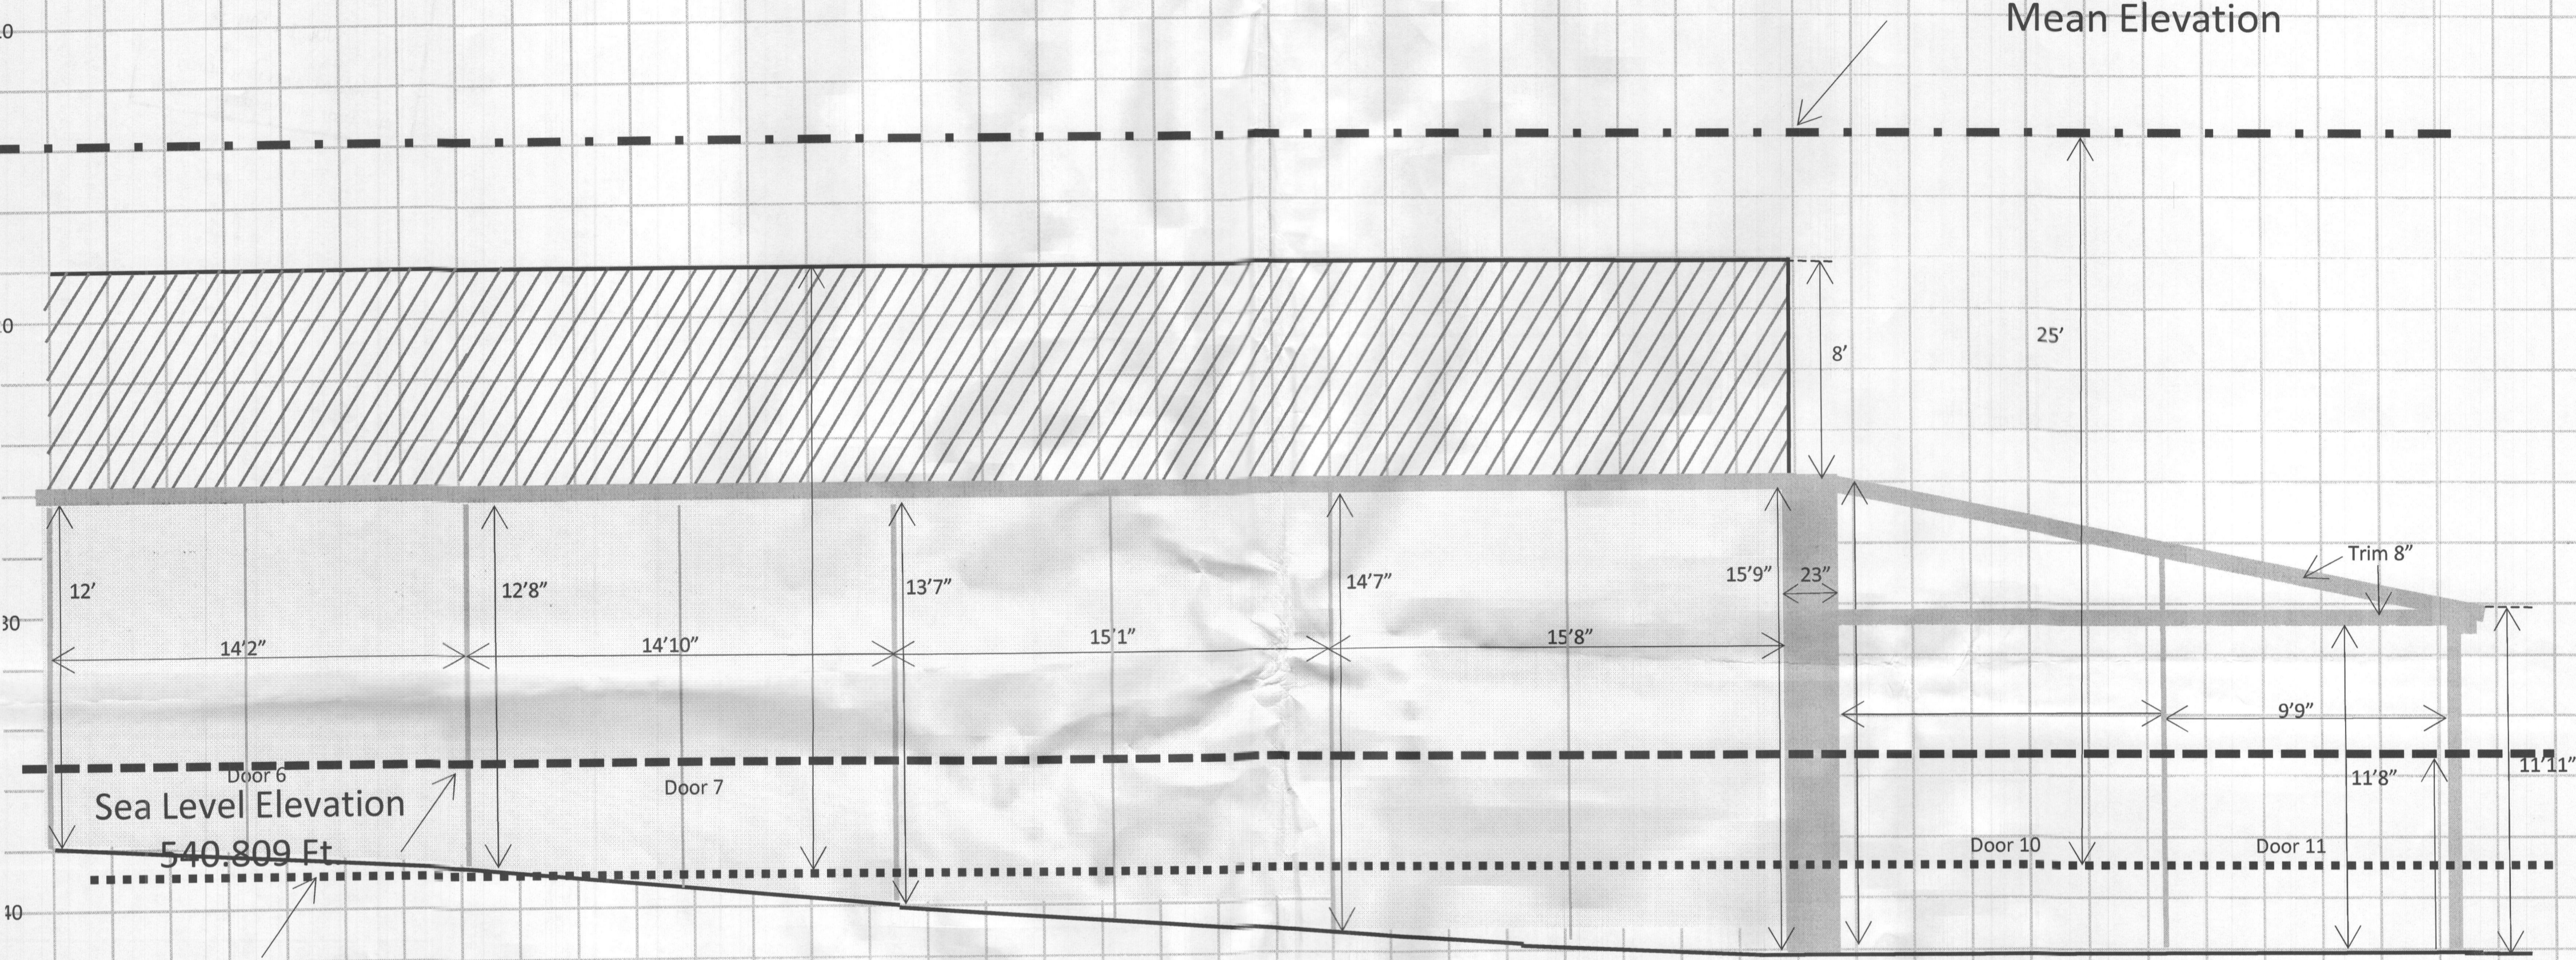

Scale:
1 Block = 2 Ft.

BA-14-010 C+V

Farm Use & Museum
Annex 3 & 4
Right Side
Elevation 2 of 2

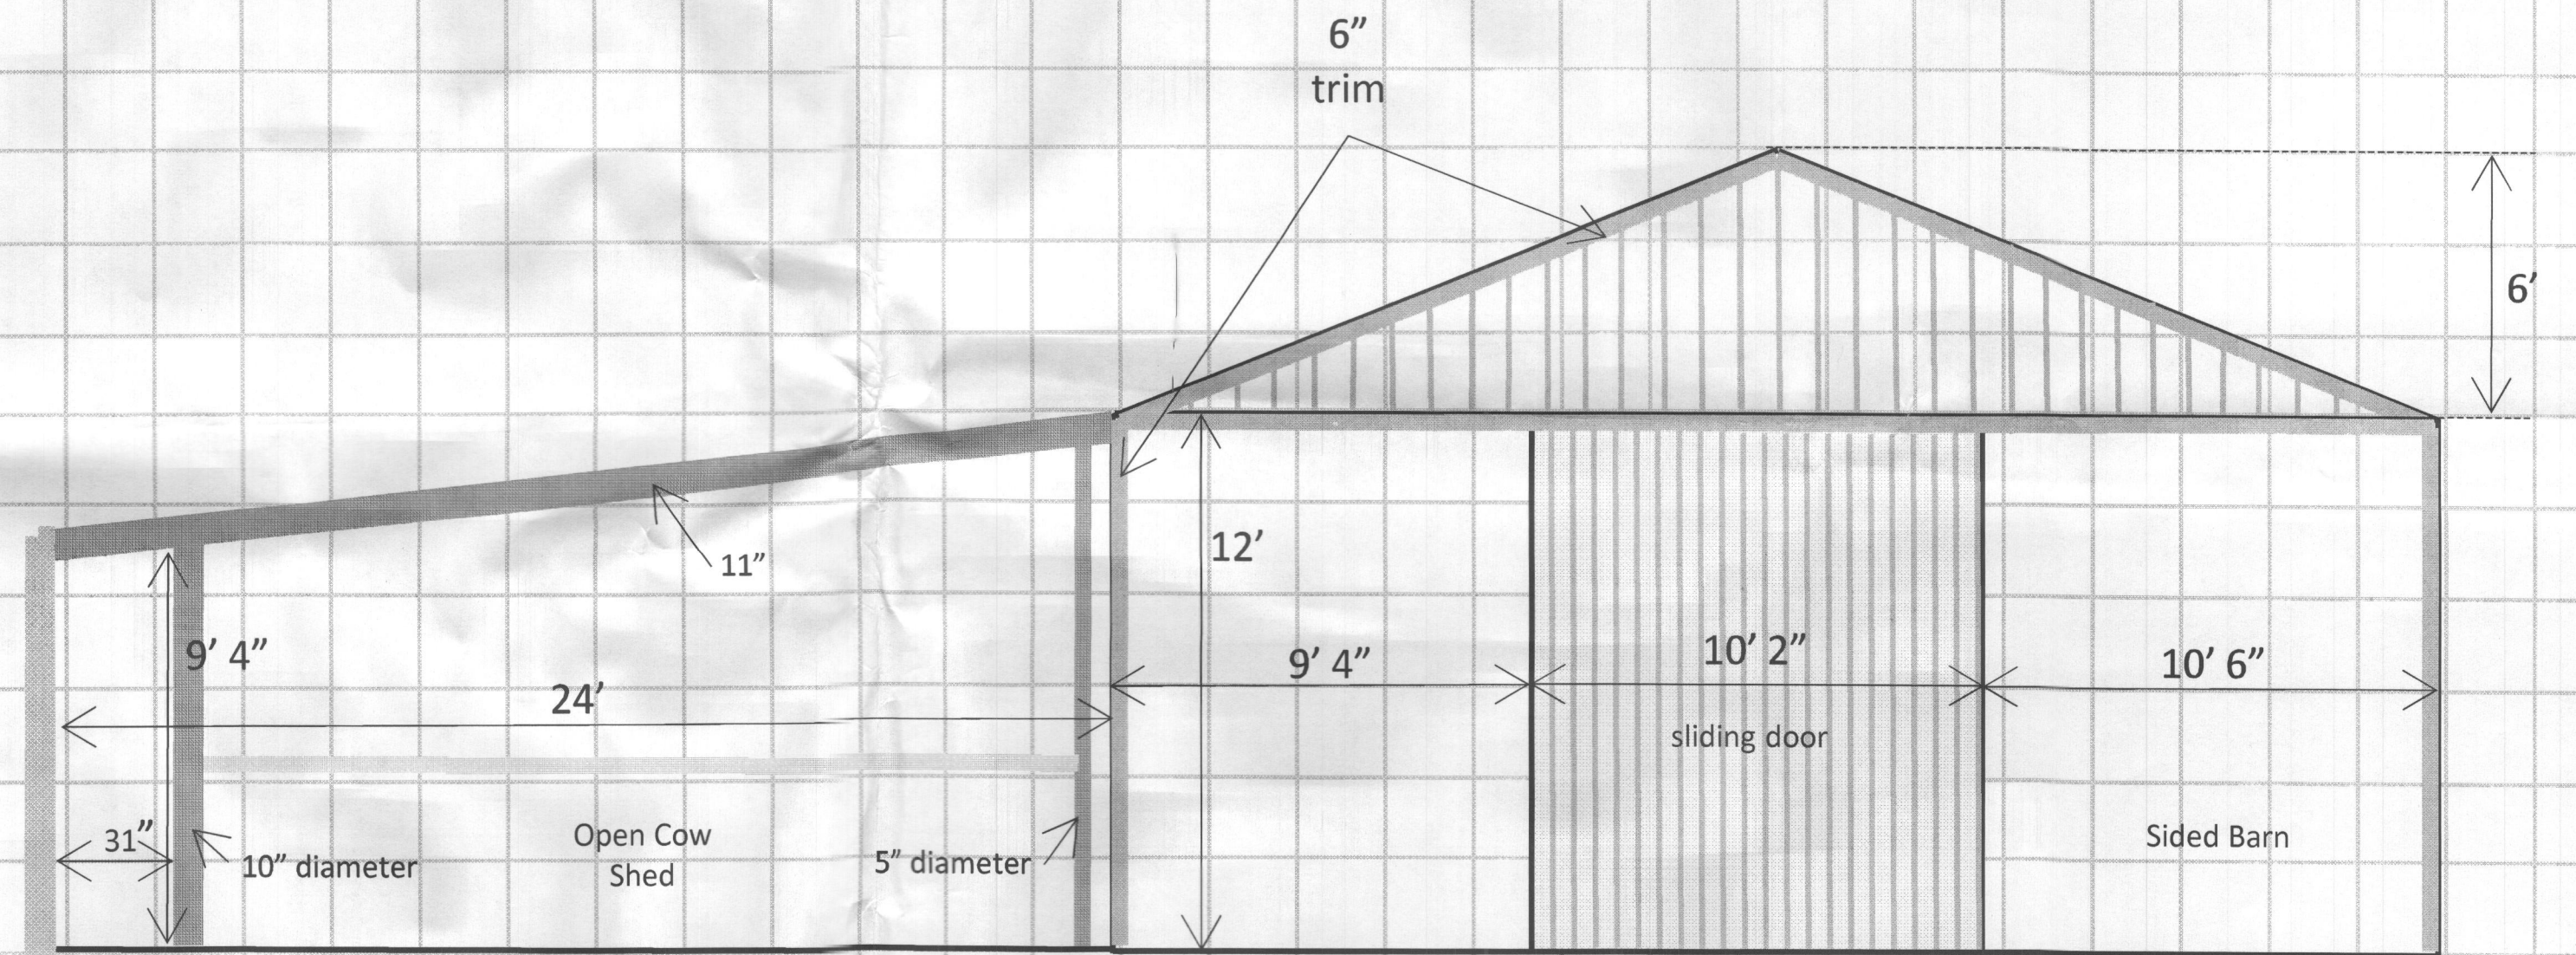

Scale:
1 Block = 2 Ft.

BA-14-010 C+V

Farm Use & Museum Annex 3 & 4 Rear Elevation 1 of 3

Maximum Height - 25 Ft. above
Mean Elevation



Scale:
1 Block = 2 Ft.

BA-14 010 CIV

10

20

30

40

50

60


70

80

90

Farm Use & Museum Annex 3 & 4 Rear Elevation 2 of 3

Maximum Height - 25 Ft. above
Mean Elevation

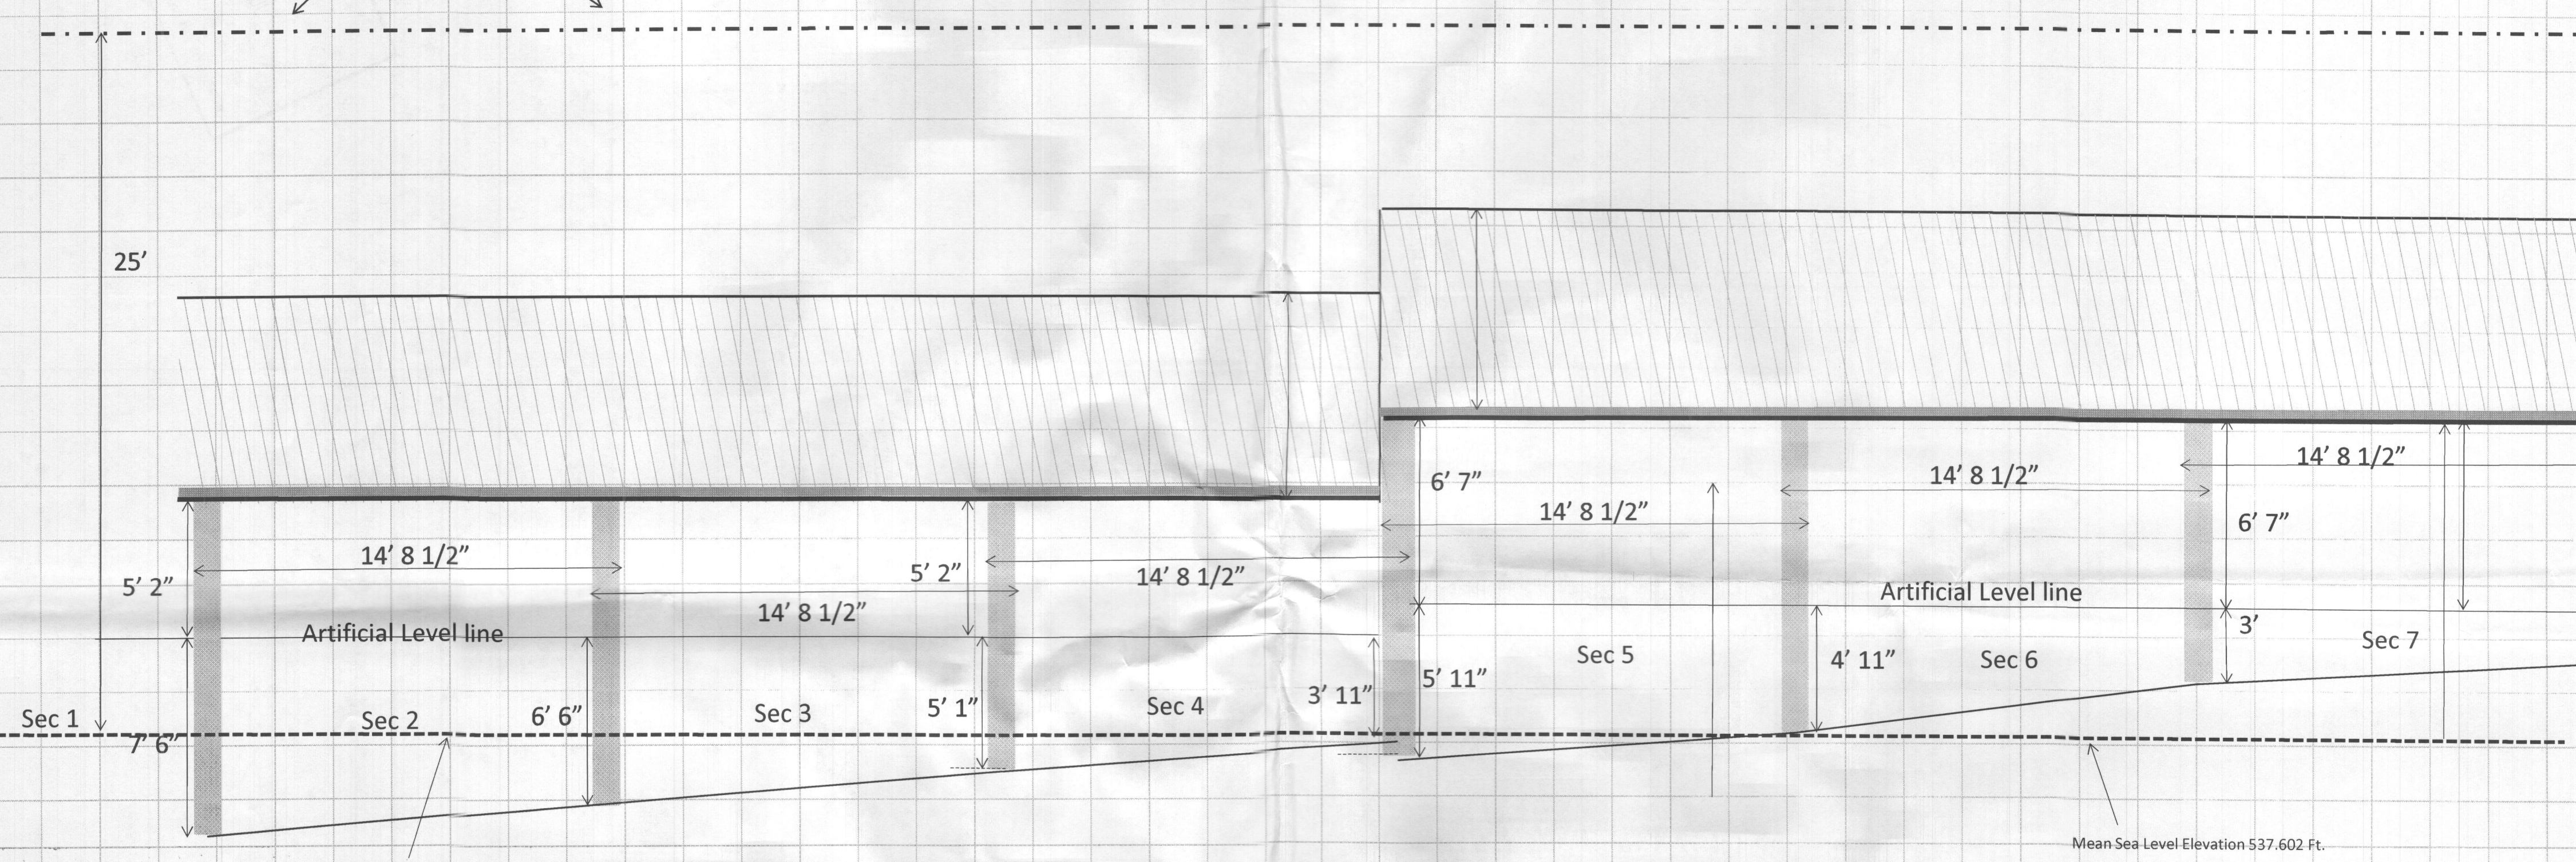

Mean Sea Level Elevation 537.602 Ft.



Mean Sea Level Elevation 537.602 Ft.



Scale:
1 Block = 2 Ft.

BA-14-010 CAU

Farm Use & Museum Annex 3 & 4 Right Side Elevation 1 of 2

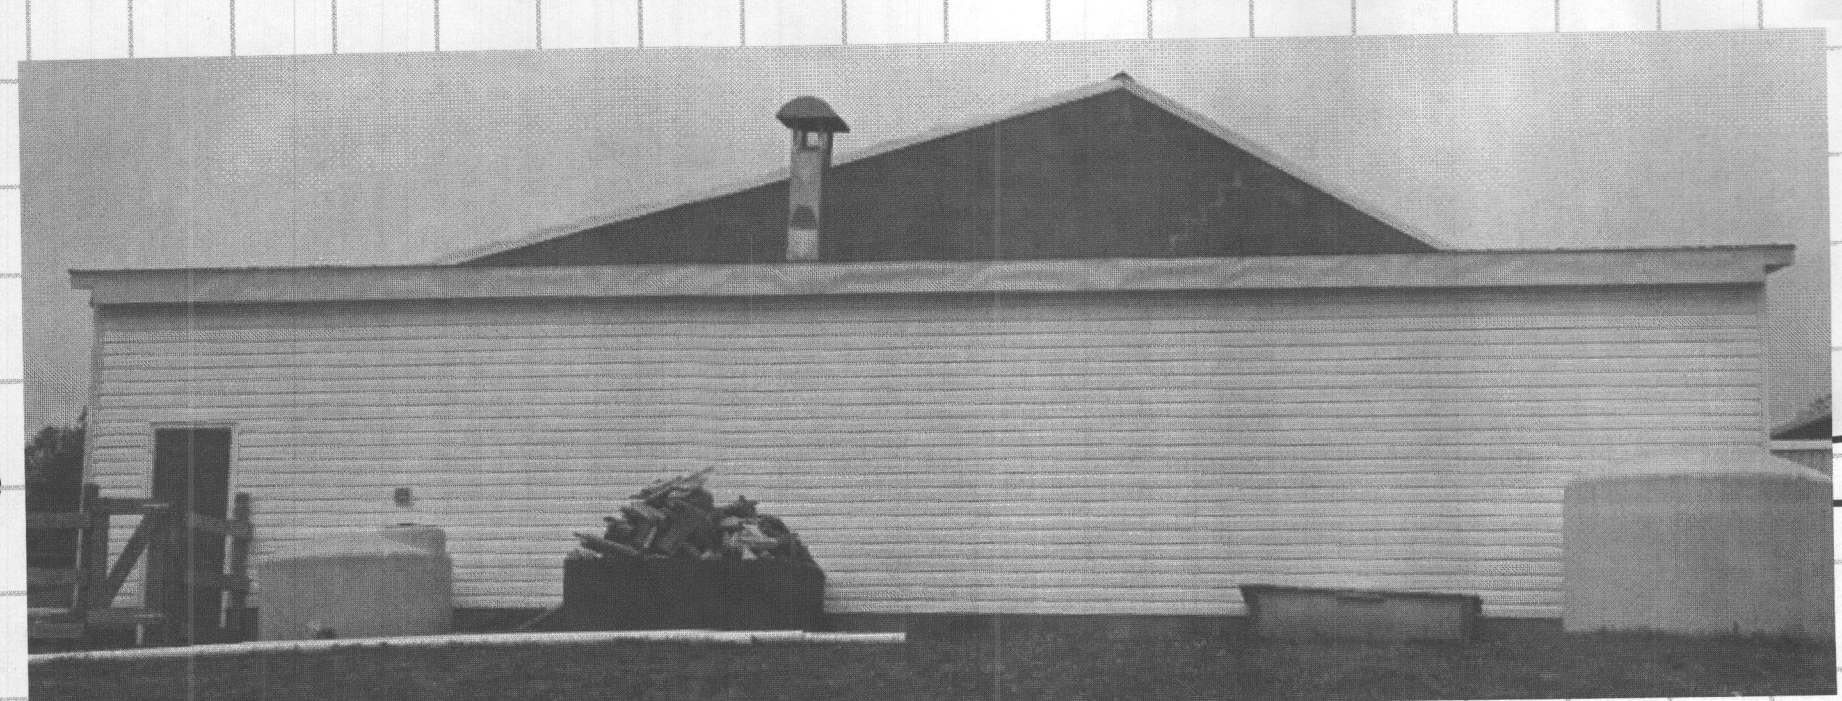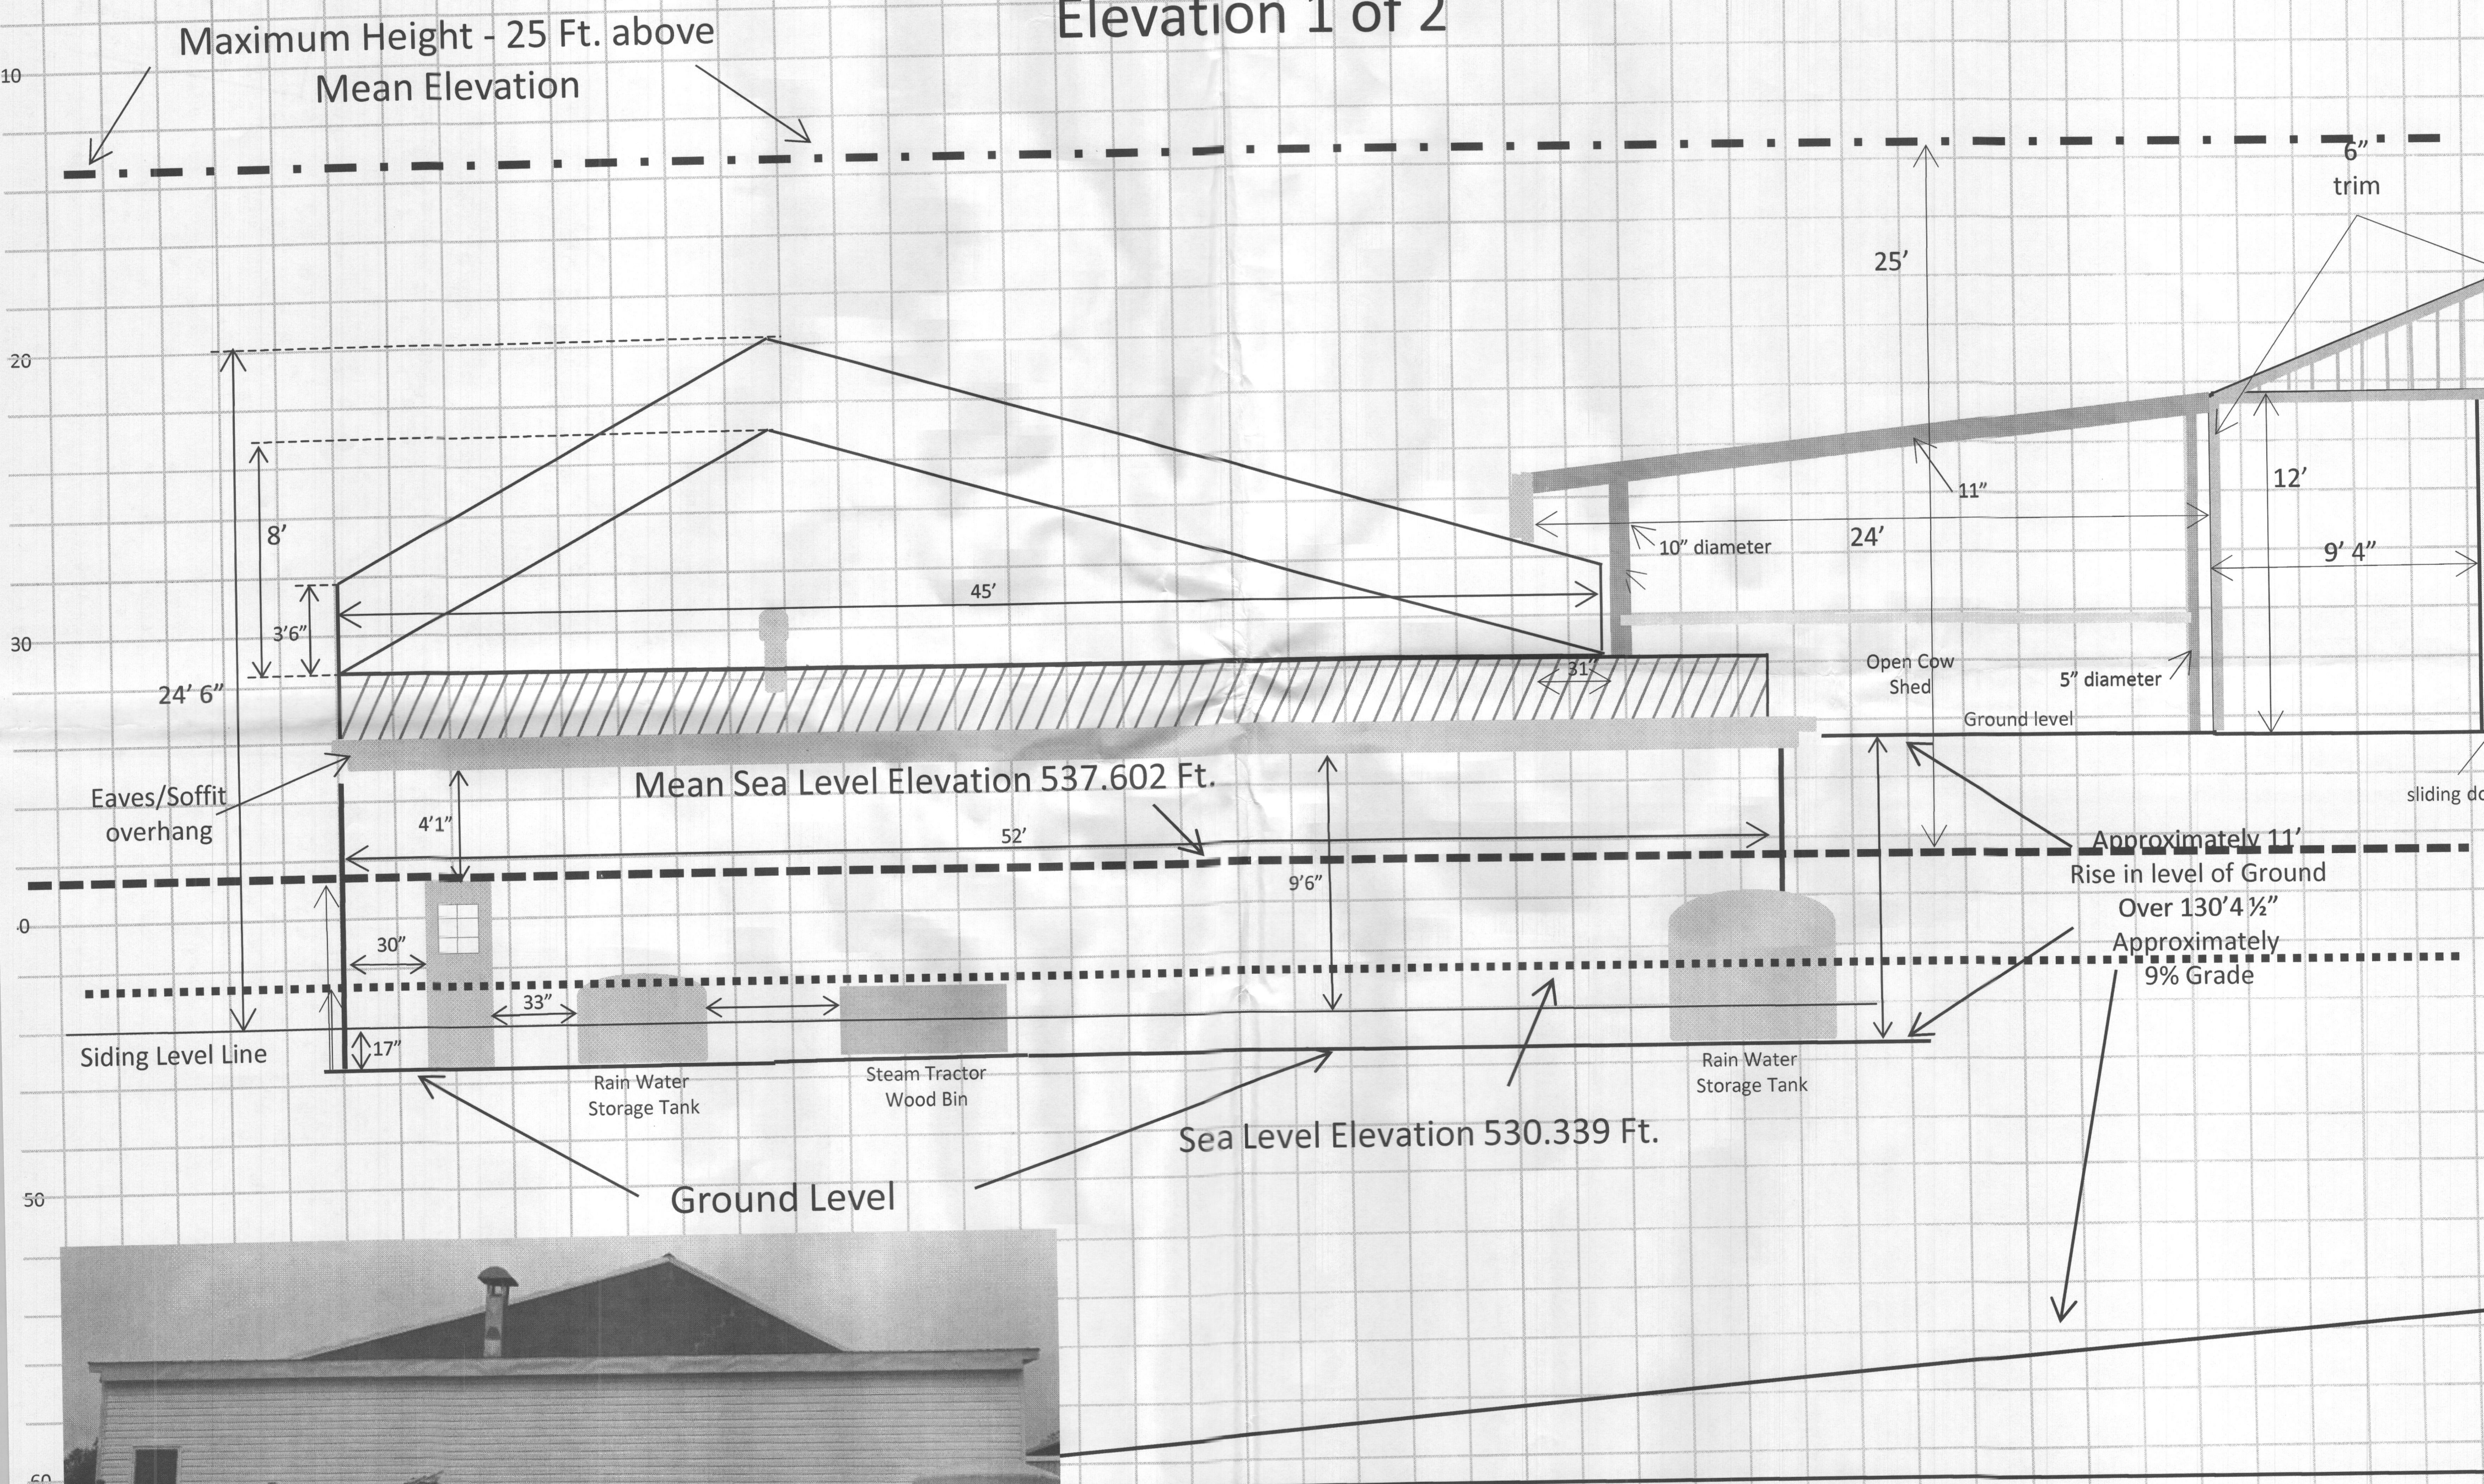

Scale
BA-14-110ctv Box = 2'