



Farm Use & Museum Annex 3 & 4 Rear Elevation 3 of 3

Maximum Height - 25 Ft. above
Mean Elevation

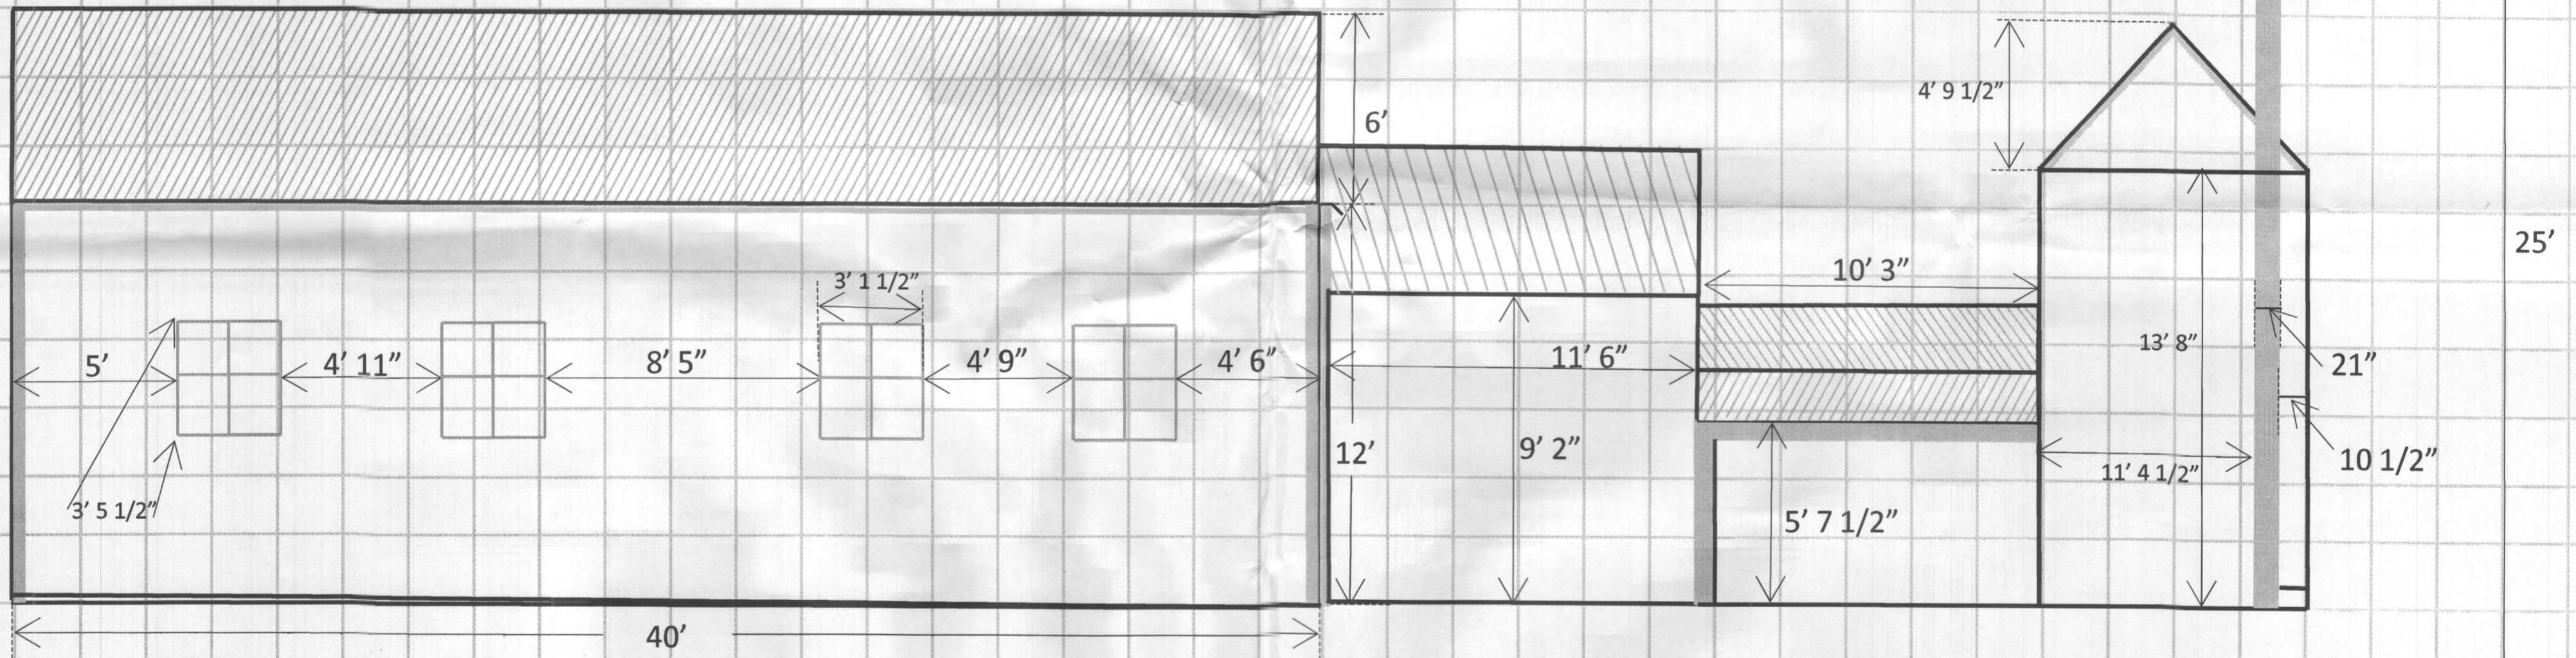

Mean Sea Level Elevation 537.602 Ft.


Sliding Door

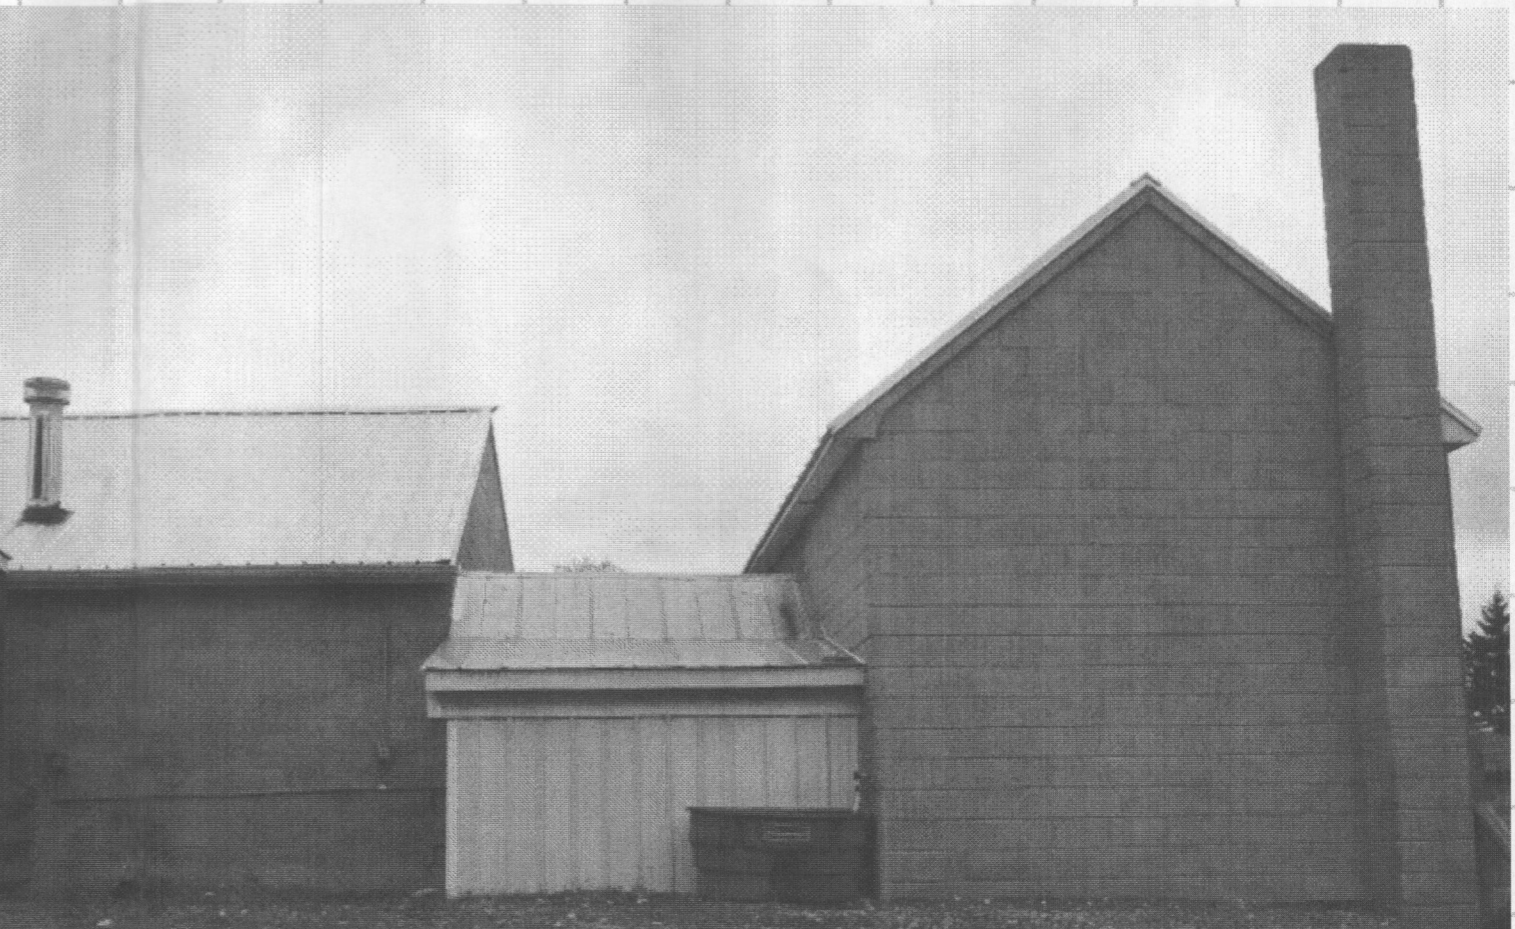

Scale:
1 Block = 2 Ft.

BA-14.010 C+V


Farm Use & Museum Annex 3 & 4 Left Side Elevation 1 of 2

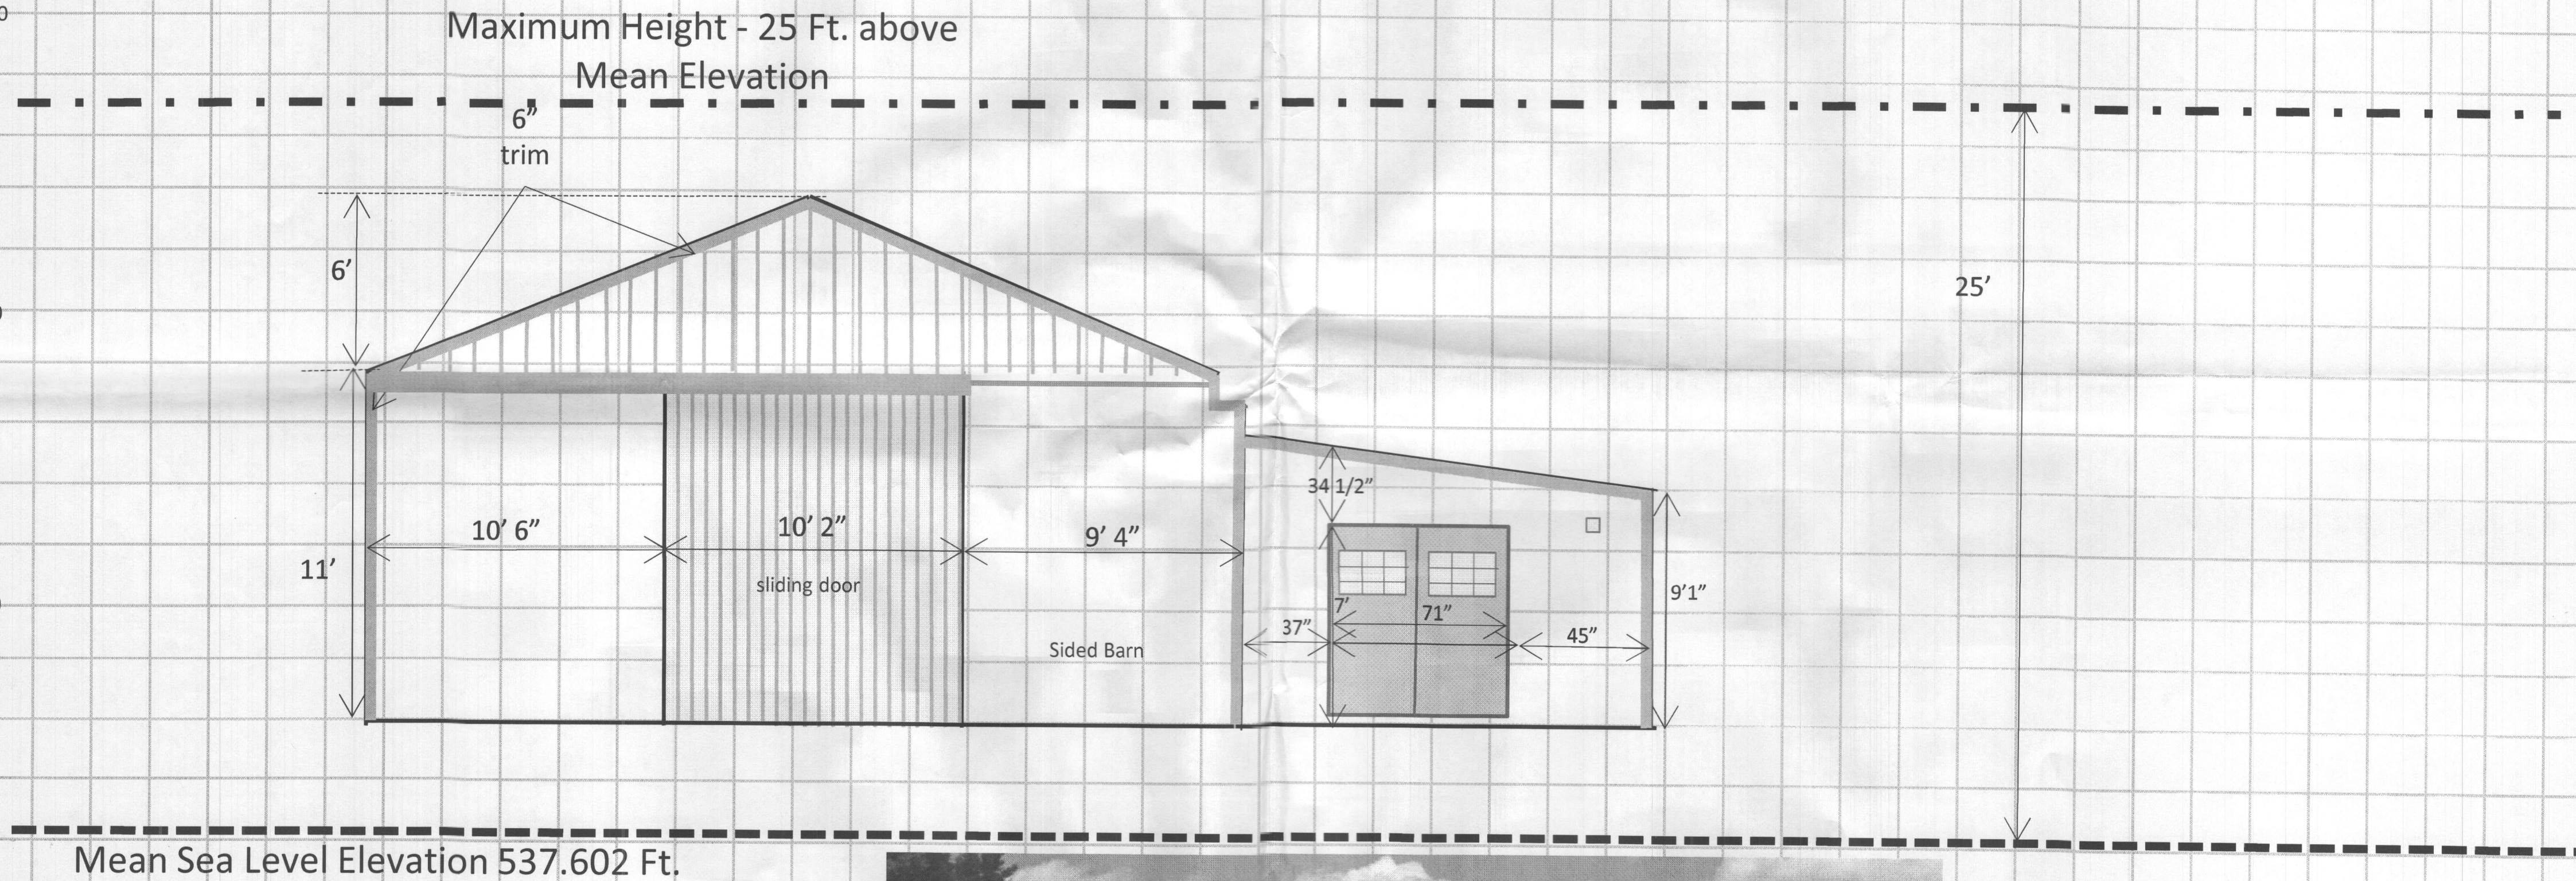

Scale:
1 Block = 2 Ft.

BA-14-010 C+V



Farm Use & Museum Annex 3 & 4 Left Side Elevation 2 of 2

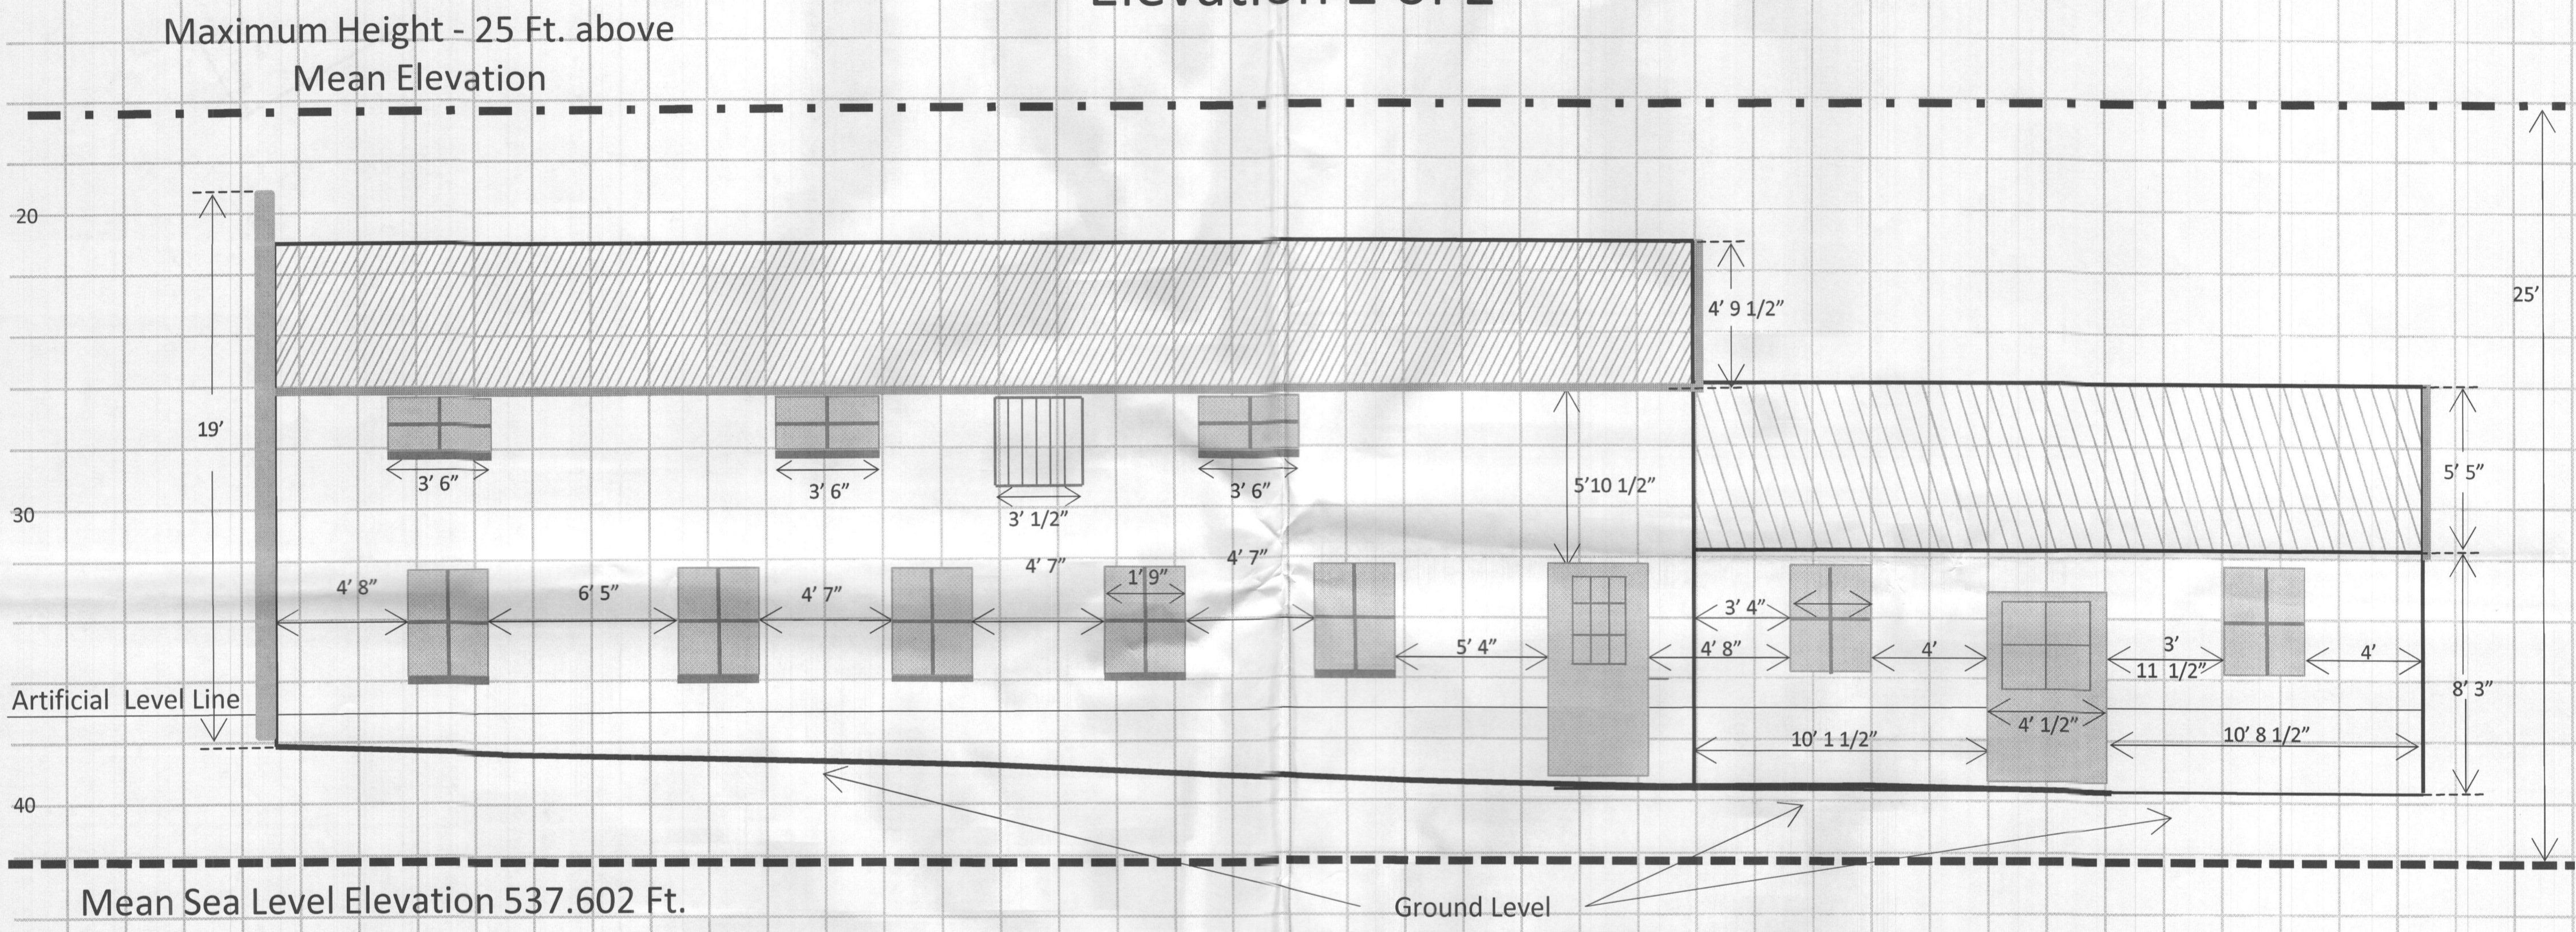

Scale:
1 Block = 2 Ft.

BA-14-010C+V

Museum & Farm Use Annex 1 & 2 left Side Elevation

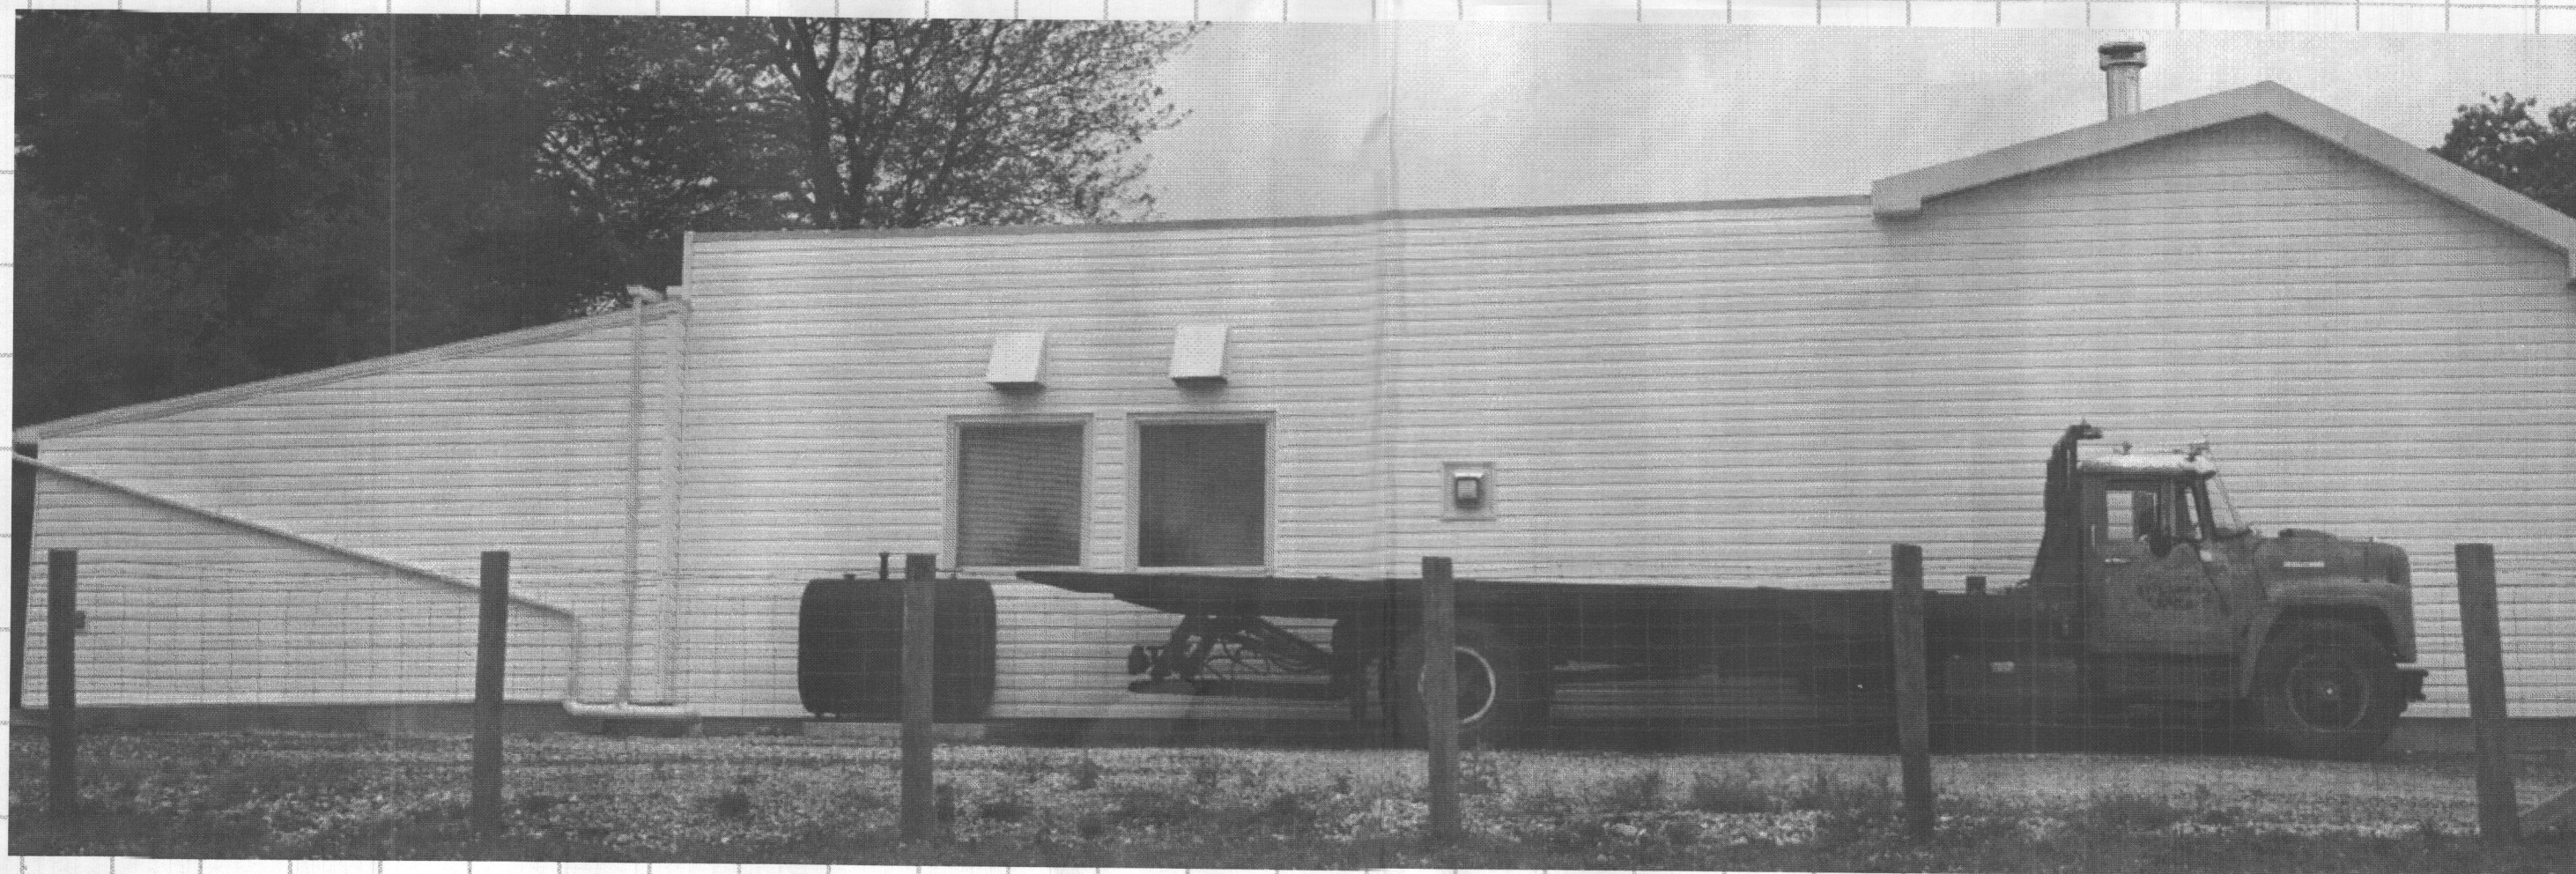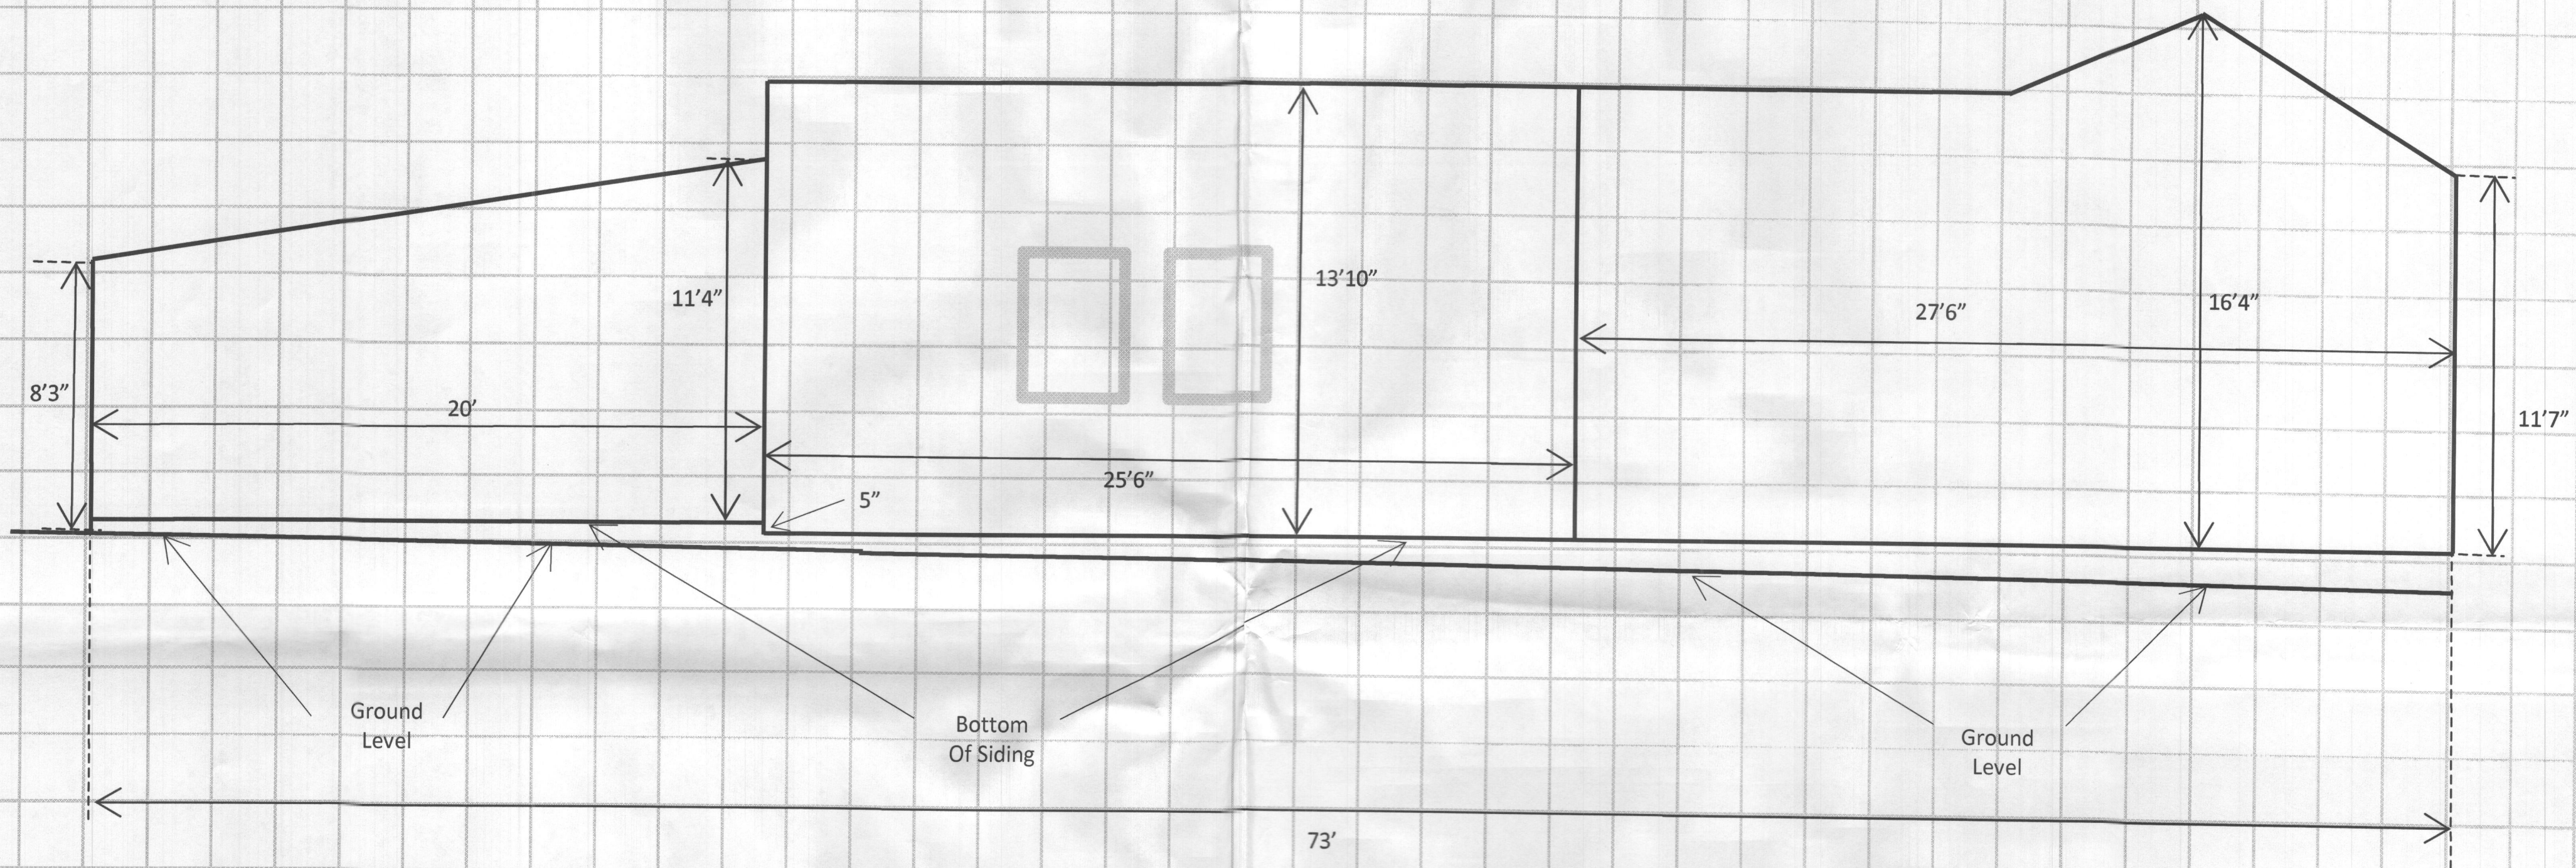

BA-14-010 C+V

Scale:
1 Block 2 Ft.