
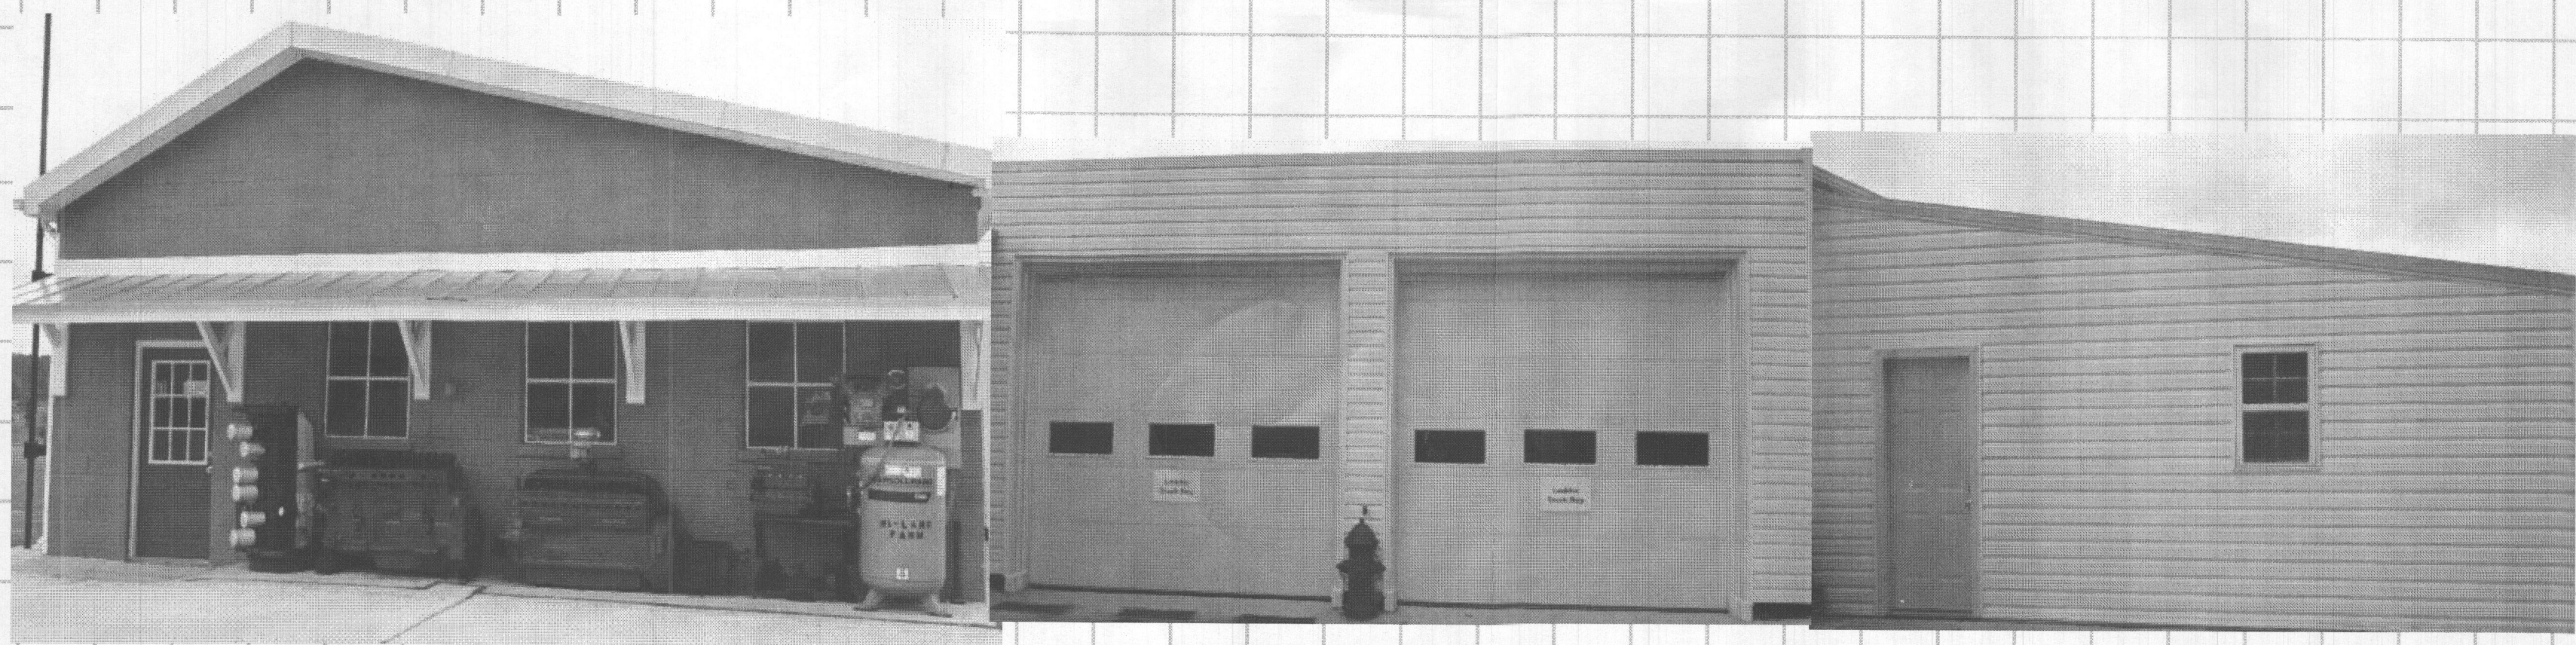



Museum & Farm Use Annex 1 & 2 Right Side Elevation

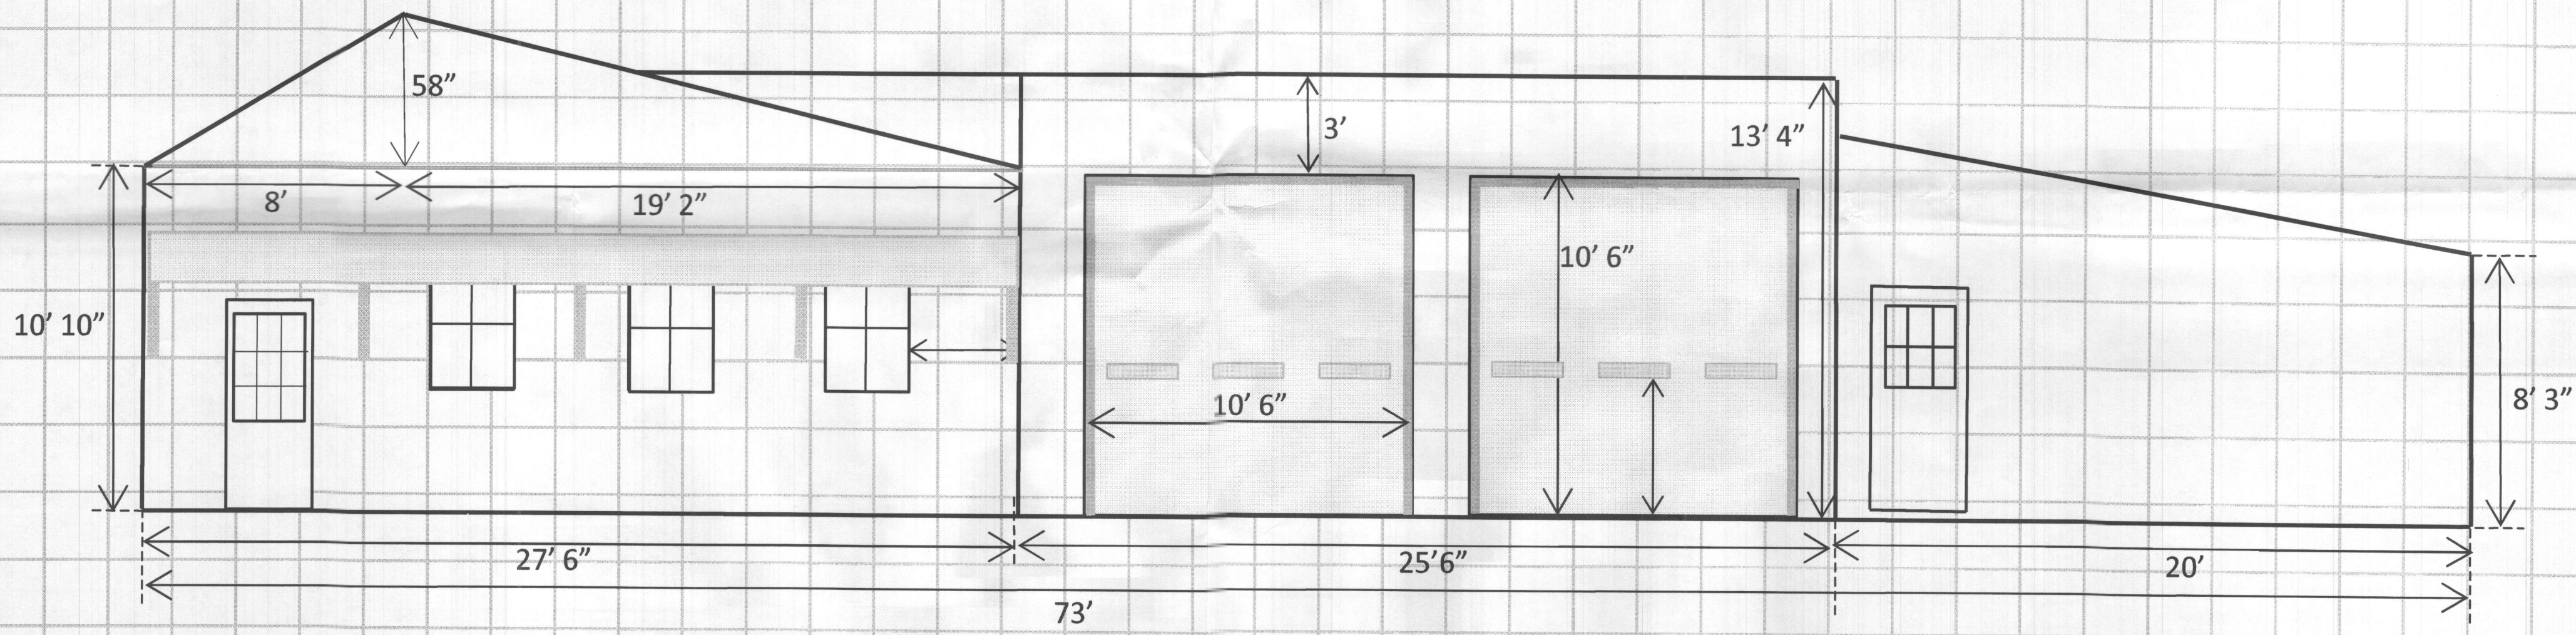

Scale:
1 Block 2 Ft.

BA-14-010 C+V



Museum & Farm Use
Annex 1 & 2
Rear Elevation

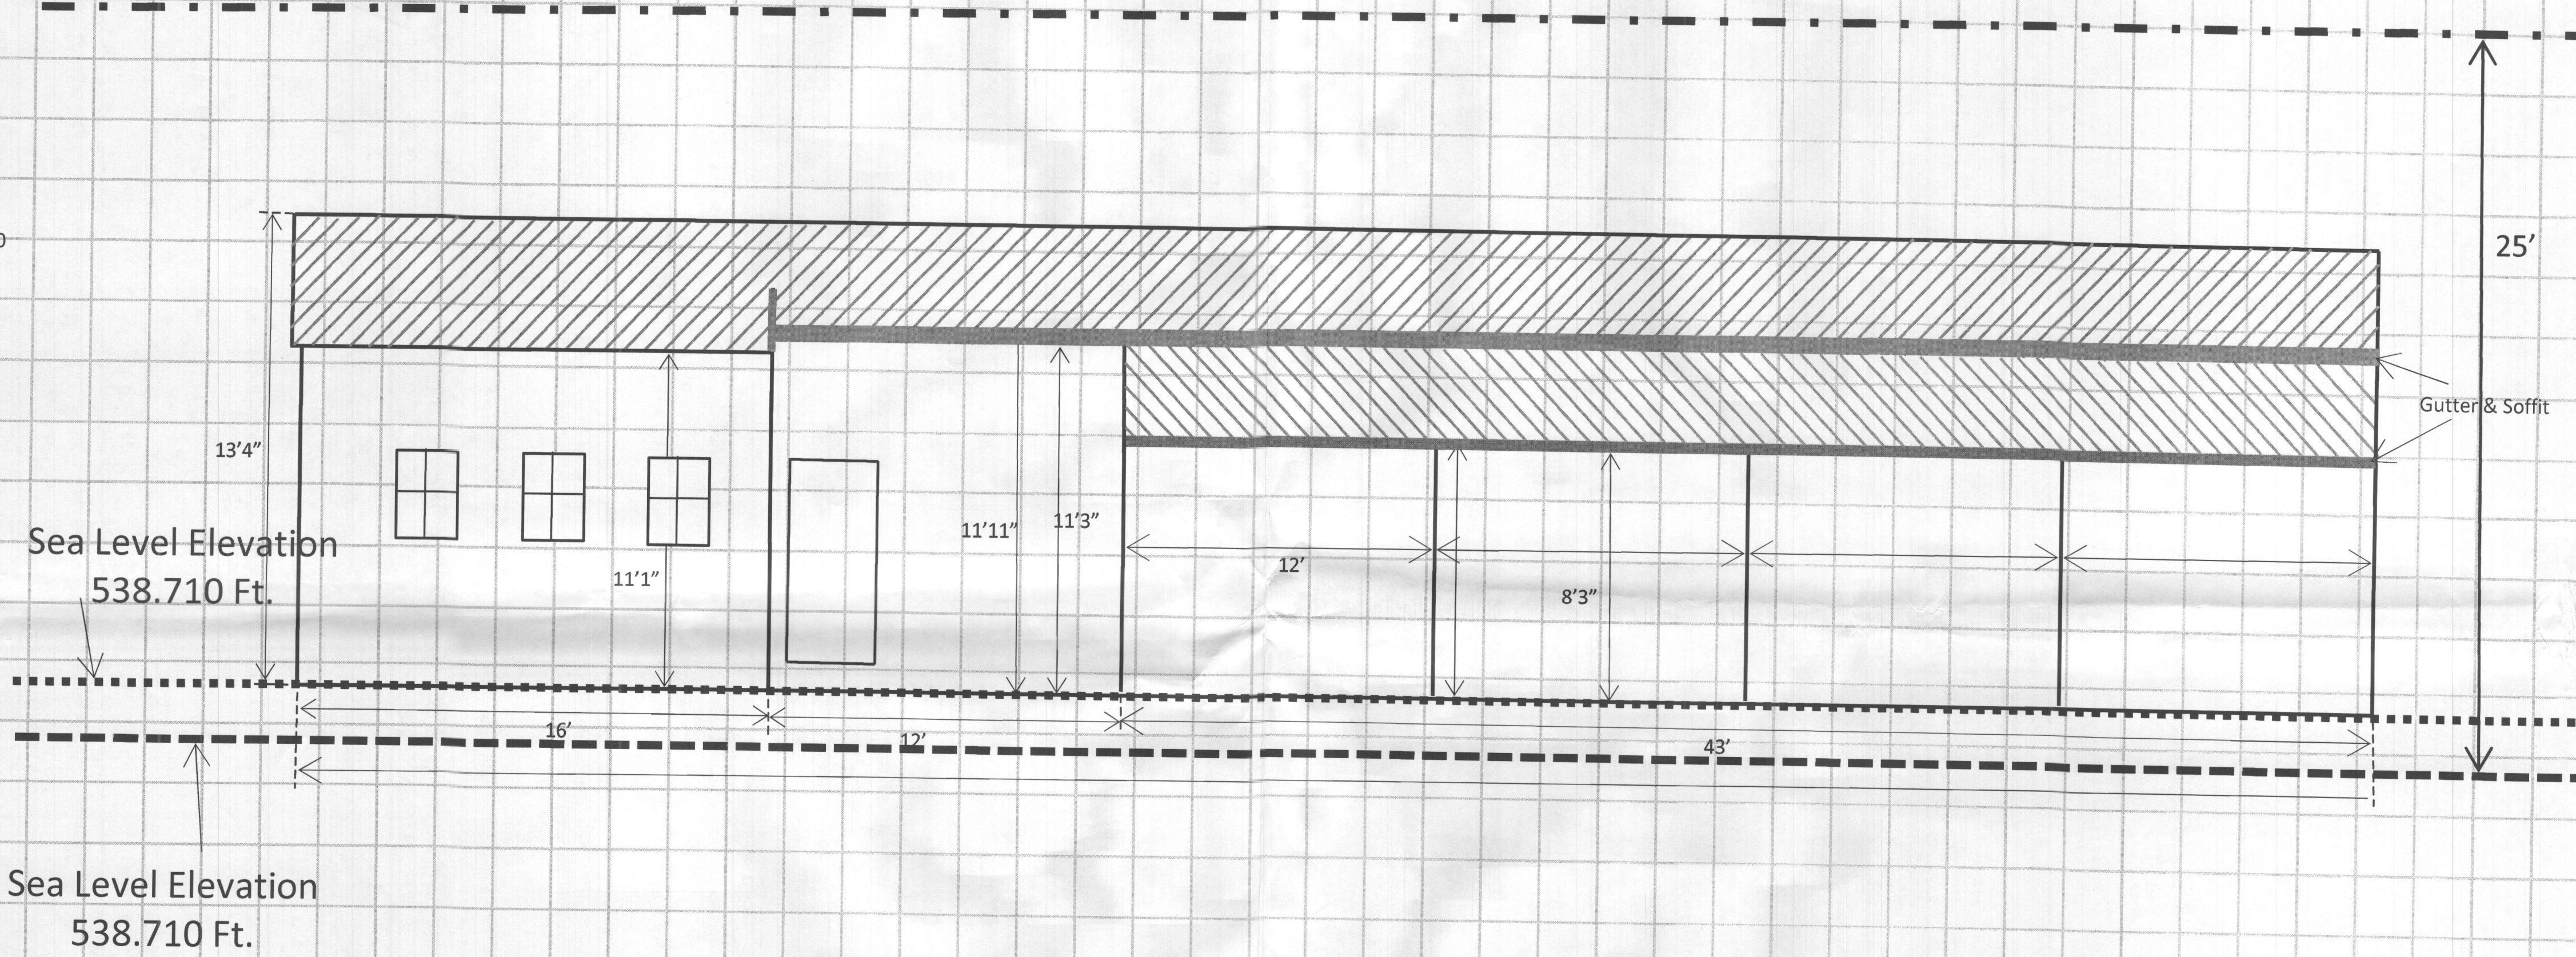

BA-14-010 CIV

Scale:
1 Block 2 Ft.

Museum & Farm Use Annex 1 & 2 Right Side Elevation

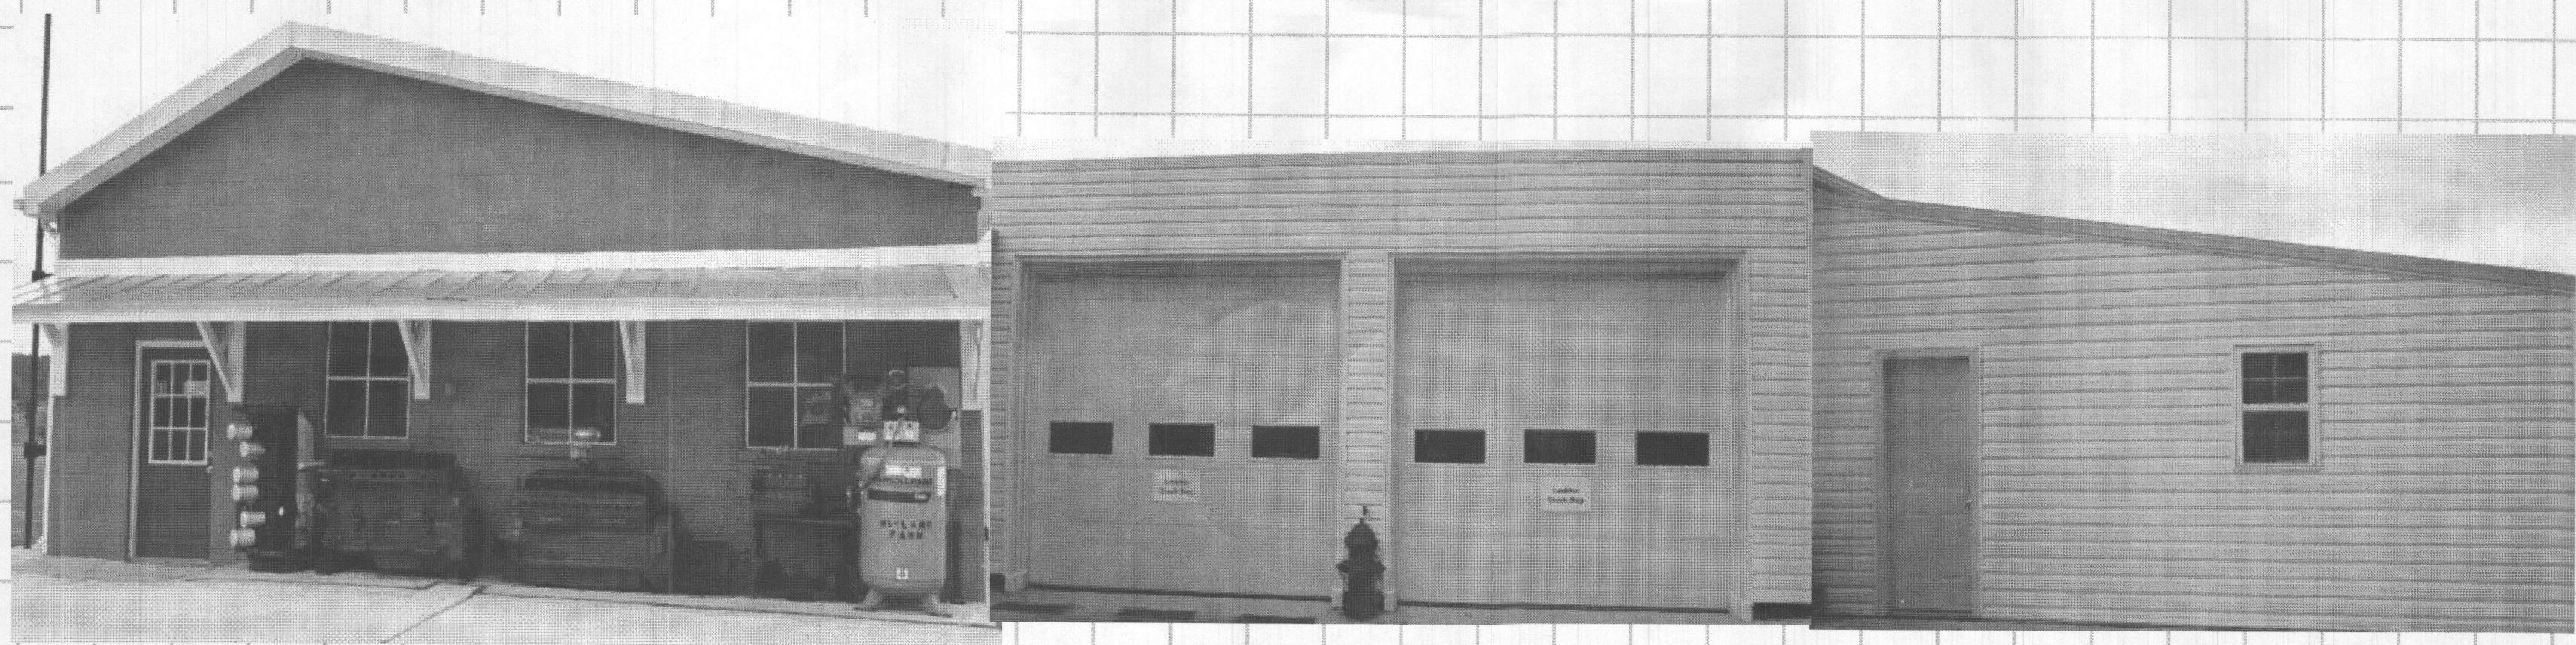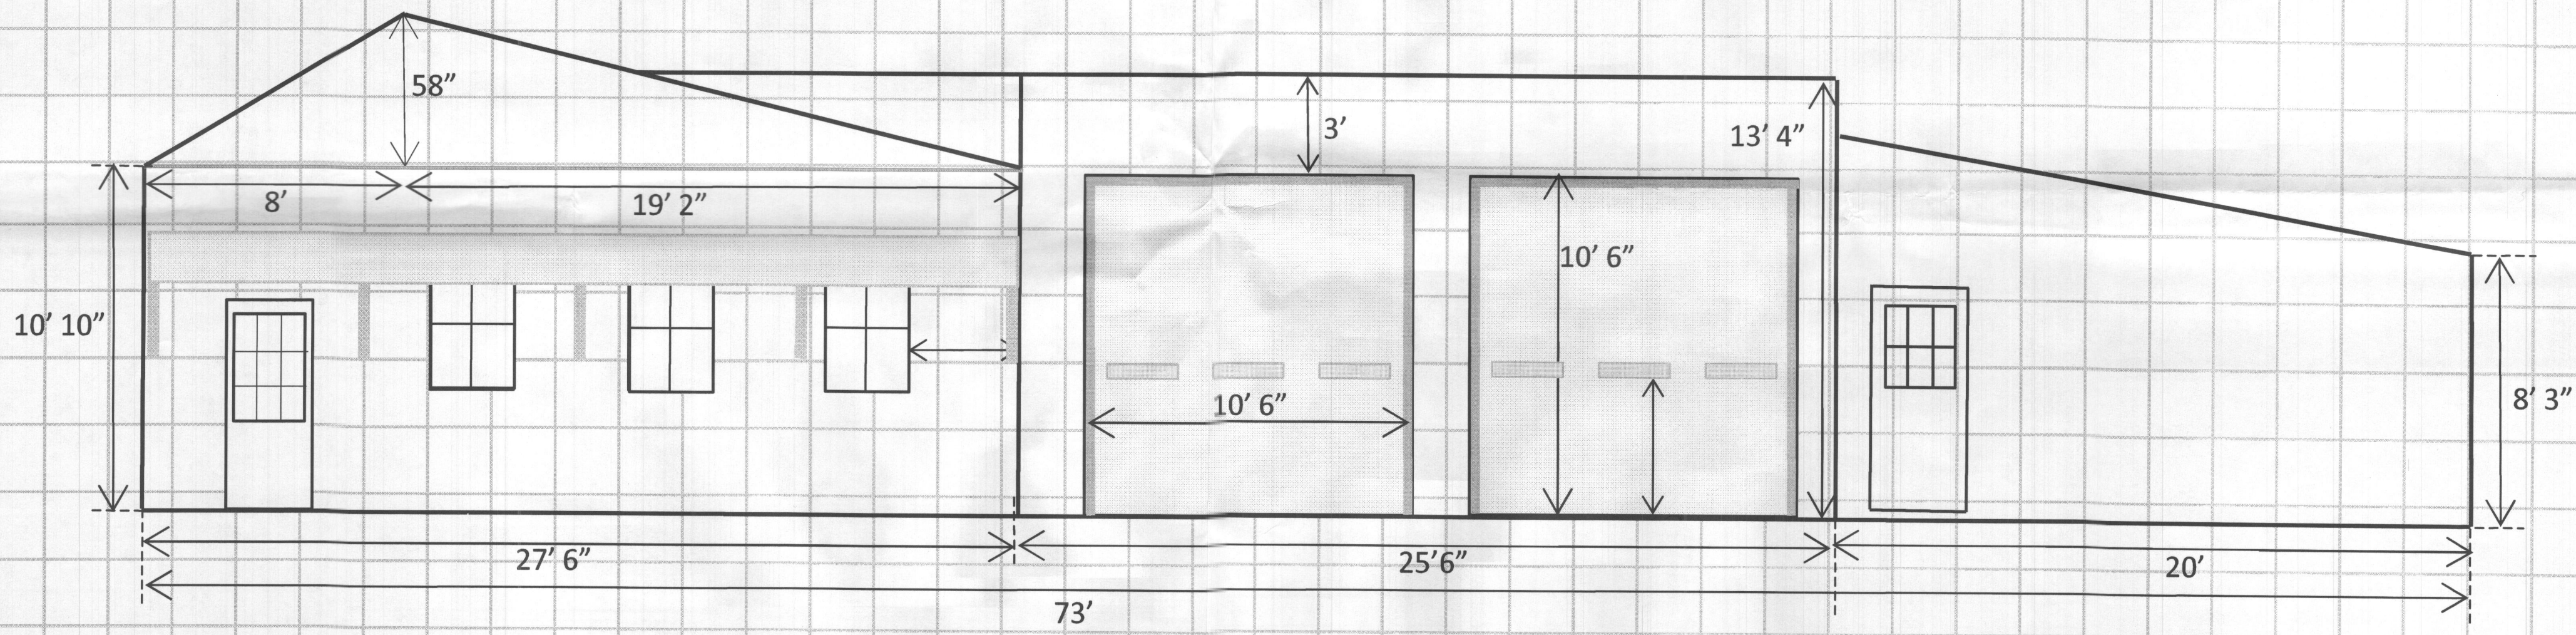

Scale:
1 Block 2 Ft.

BA-14-010 C+V