

**APPROVED**  
 WALK-THRU BUILDING PERMIT  
 BP# 800155701  
 APP. SAN *Karela*  
 DESC. OF WORK: deck addition  
 DATE: 3/25/05  
 LIMIT 18'  $\frac{1}{2}$  inch  
 DISTURBANCE

**PLOT PLAN**  
 BUSHY PARK ROAD  
 LIBER: 3507 FOLIO: 603  
 LOT 2  
 COUNTRY SPRINGS  
 PLAT NO. 9648  
 FOURTH ELECTION DISTRICT  
 HOWARD COUNTY, MARYLAND  
 TAX MAP 48 PARCEL 12  
 ZONING R

Approved Septic System Plan  
 Howard County Health Department  
 B.R.L. 57740

*Amy McMele 5/19/97*  
 Signature


LOT 2  
 3.346± ACRES

LENGTH OF TRENCH  
 TO BE DETERMINED  
 AT TIME OF SEPTIC  
 PERMIT ISSUANCE.

SEWERAGE  
 DISPOSAL  
 AREA

EXIST. GRN. AT DISTR. BOX	594.20
INV. IN DISTR. BOX	590.20
INV. OUT OF SEPTIC TANK	592.00
INV. INTO SEPTIC TANK	592.40'
INV. OUT OF DWELLING	593.12
FIRST FLOOR ELEV.	598.00
CELLAR ELEV.	589.00
WELL ELEV.	600.00
NO. OF BEDROOMS	4
ACREAGE	3.346±acs

MANHOLE CLEANOUT REQUIRED IF  
 GREATER THAN 3.0 FEET OF COVER  
 OVER THE SEPTIC TANK

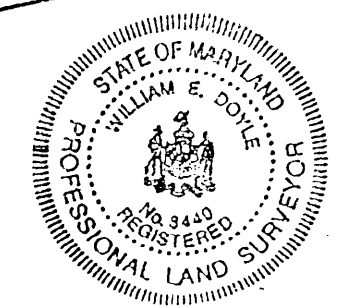

I CERTIFY THE ABOVE MEASUREMENTS  
 AND ELEVATIONS ARE ACTUAL AND  
 CORRECT FOR THIS PROPERTY.

signed \_\_\_\_\_

DRAWN: MAY 2, 1997 SCALE: 1"=40'  
 FILE NO. 1081

N 02°02'31" E

N 81°55'26" W

B.R.L. 30'

S 02°12'45" E

477.28'

596

596

590

57740

595+4

596

598

600

EXIST. WELL

594.45'

591.35'

510.04'

DRIVE

LOT 2

□ DENOTES TACKED  
 HUB AND GUARD SET