

approved 12/5/86
C. Williams

4/18/86
pm

PERMIT

P. 38169

A. 32105

SEWAGE DISPOSAL SYSTEM

MARYLAND STATE DEPARTMENT OF HEALTH

ELLICOTT CITY

HOWARD COUNTY
BUREAU OF ENVIRONMENTAL HEALTH

DISTRICT ~~56~~ 56

~~XX9922338~~

461-9933

INDEXED

DATE 11/17/86

Capitano Custom Construction IS PERMITTED TO INSTALL ALTER

ADDRESS 4290 Ten Oaks Road, Dayton, Maryland 21036 PHONE _____

SUBDIVISION Glenelg Manor, Sec.1 ROAD 12637 Folly Quarter LOT 9

PROPERTY OWNER Capitano Construction Gary + Clara Smith

ADDRESS _____

IF GARBAGE GRINDER IS USED INCREASE SEPTIC TANK CAPACITY BY 50% AND ABSORPTION AREA BY 22%.

GARBAGE GRINDER? YES _____ NO

SEPTIC TANK CAPACITY 1000 GALLONS NUMBER OF BEDROOMS 3

TRENCHES - 180 sq. ft. per bedroom. Trench to be 2 feet wide. Inlet 4 feet below original grade. Bottom maximum depth 9 feet below original grade. Effective area begins at 4 feet below original grade. 5 feet of stone below distribution pipe.

LOCATION - Start the first trench 135 feet from the North (749') lot line and 340 feet from the East (637') lot line. Run trench(s) along contour toward the North (749') lot line.

NOTE - No trench to exceed 100 feet in length. If more than one trench used a distribution box is required. Call for inspection of trench(s) before and after gravel is installed. Provide 6" - 8" diameter cleanout and cap to grade or above on septic tank.

BLDG. PERMITS SIGNED
AND RETURNED 3/29/01
000129291 Art Studio add

PLANS APPROVED BY C. Williams/R. Hodges DATE 8/18/82

COVER NO WORK UNTIL INSPECTED AND APPROVED.

NEITHER THE HOWARD COUNTY COUNCIL NOR THE HEALTH DEPARTMENT IS RESPONSIBLE FOR THE SUCCESSFUL OPERATION OF ANY SYSTEM.

NOTE: IF TRENCH IS USED CALL FOR INSPECTION BEFORE AND AFTER PLACING GRAVEL IN TRENCH.

NOTE: NO DRY WELL SHALL EXCEED 15 FOOT IN DIAMETER. NO ABSORPTION TRENCH TO EXCEED 100 FEET IN LENGTH.

NOTE: ALL PIPE FROM HOUSE TO SEPTIC TANK MUST BE CAST IRON OR SCHEDULE 40 PVC OR ABS.

PERMIT VOID AFTER THREE YEARS.

NOTE: INSTALL STAND PIPE ON SEPTIC TANK AND DRY WELL. STAND PIPES MUST BE 6 INCHES IN DIAMETER. CAST IRON, CONCRETE OR TERRA COTTA, OR PVC OR ABS ACCEPTED. IF TOP OF SEPTIC TANK IS DEEPER THAN 3 FEET MANHOLE TO GRADE REQUIRED.


~~BLDG PERMIT SIGNED~~
~~AND RETURNED~~ 3/29/01
000129291 Construct
to be an addition
Studio

***INSTALLER IS RESPONSIBLE FOR OBTAINING FINAL APPROVAL ON THIS PERMIT**

*CALL 992-2330 FOR INSPECTION OF SEPTIC SYSTEMS.

EH - 2-1082

A 32105

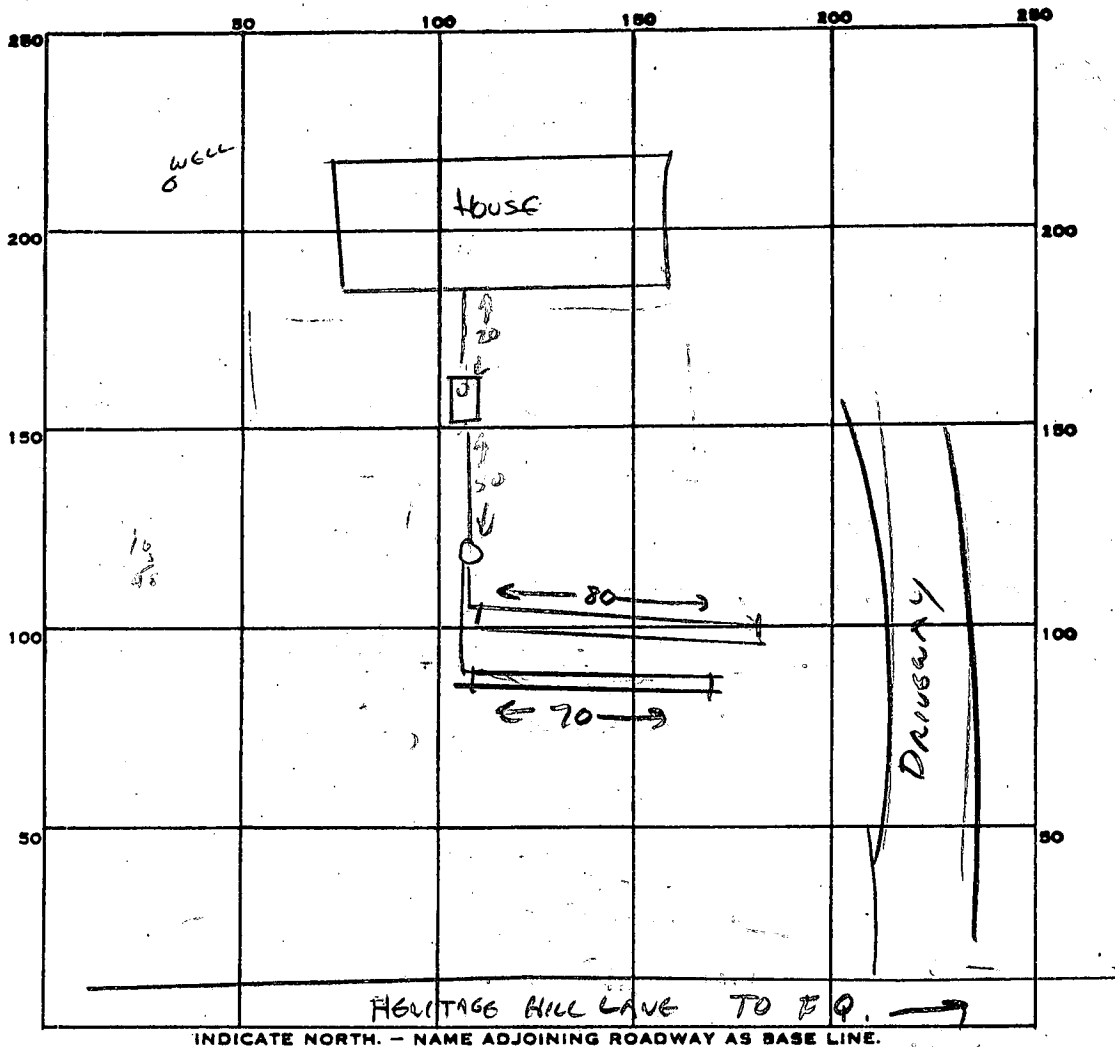

PERMIT CARD

SEPTIC TANK, LEVEL

CLEANOUTS _____

DISTRIBUTION BOX, LEVEL

TILE FIELD, DEPTH 9 FT. TRENCH WIDTH 2 FT.

GRAVEL DEPTH 5 FT IN. TOTAL LENGTH 150 FT.

NUMBER OF TRENCHES 2 (80+70) TOTAL BOTTOM AREA 750

SEEPAGE PITS, INSIDE DIAMETER — FT. DEPTH BELOW INLET — FT.

ABSORBENT AREA 750 SQ. FT.

REMARKS _____

DATE SYSTEM APPROVED 12/5/86

INSPECTOR Challan

8/17/82
7.30 AM
[Signature]

APPLICATION

SEWAGE DISPOSAL TESTING

STATE OF MARYLAND - DEPARTMENT OF HEALTH AND MENTAL HYGIENE

A 32105
P _____

HOWARD COUNTY HEALTH DEPARTMENT
ENVIRONMENTAL HEALTH SERVICES

P. O. BOX 476 ELLICOTT CITY, MARYLAND 21043
TELEPHONE: 992-2330

DISTRICT 5th.

DATE August 17, 1982

TO: THE COUNTY HEALTH OFFICER
ELLICOTT CITY, MARYLAND

I HEREBY APPLY FOR THE NECESSARY TEST IN ORDER TO CONSTRUCT (OR RECONSTRUCT) A SEWAGE DISPOSAL SYSTEM.

PROPERTY OWNER Rhett Realty, Inc.
10194 Baltimore National Pike
ADDRESS Ellicott City, Maryland 21043 PHONE _____

PROPERTY LOCATION:

SUBDIVISION Glennelg Manor, Section 1 LOT NO. 9

ROAD AND DESCRIPTION Folly Quarter Road

SIZE OF LOT 5.00 Acres TYPE BLDG. 3 or 4 Bedrooms
(NUMBER OF BEDROOMS)

THE SYSTEM INSTALLED UNDER THIS APPLICATION IS ACCEPTABLE ONLY UNTIL PUBLIC FACILITIES BECOME AVAILABLE. I FULLY UNDERSTAND THE FEE CONNECTED WITH THE FILING OF THIS PERC TEST APPLICATION IS NON-REFUNDABLE UNDER ANY CIRCUMSTANCES. I ALSO AGREE TO COMPLY WITH ALL M.O.S.H.A. REQUIREMENTS IN TESTING THIS LOT.

Ronald R. Ruff
(SIGNATURE OF APPLICANT)

APPROVED BY _____ FOR _____ DATE _____

REJECTED BY _____ FOR _____ DATE _____

HOLD PENDING FURTHER TESTS _____ DATE _____

REASONS FOR REJECTION OR HOLDING _____

THIS IS NOT A PERMIT

PRELIMINARY

APPLICATION

A 18451

SEWAGE DISPOSAL TESTING

P _____

STATE OF MARYLAND - DEPARTMENT OF HEALTH AND MENTAL HYGIENE

HOWARD COUNTY HEALTH DEPARTMENT
ENVIRONMENTAL HEALTH SERVICES
P. O. BOX 476, ELLICOTT CITY, MARYLAND 21043
TELEPHONE: 465-3000, EXT. 356

DISTRICT 5th

DATE 5/1/73

TO: THE COUNTY HEALTH OFFICER
ELLICOTT CITY, MARYLAND

I, HEREBY, APPLY FOR THE NECESSARY TEST IN ORDER TO CONSTRUCT (OR RECONSTRUCT) A SEWAGE DISPOSAL SYSTEM.

PROPERTY OWNER Dale Z. Maisel (Contract Purchaser - Carl Childress)

ADDRESS Rhett Realty Co. (Agent), 3765 Church Road, E.C. PHONE 465-4920

PROPERTY LOCATION:

SUBDIVISION (Glenelg, Manor) LOT NO. 9

ROAD AND DESCRIPTION off Folly Quarter Road - use dirt lane

SIZE OF LOT 10.123 acres TYPE BLDG. 3 or 4 bedrooms
NUMBER OF BEDROOMS

IF NOT SINGLE RESIDENCE DESCRIBE _____

THE SYSTEM INSTALLED UNDER THIS APPLICATION IS ACCEPTABLE ONLY UNTIL PUBLIC FACILITIES BECOME AVAILABLE.

SIGNATURE OF APPLICANT /s/ John Rettaliatta


APPROVED BY _____ FOR _____ DATE _____
(KIND OF SYSTEM)

REJECTED BY _____ FOR _____ DATE _____
(KIND OF SYSTEM)

HOLD PENDING FURTHER TESTS _____ DATE _____

REASONS FOR REJECTION OR HOLDING _____

THIS IS NOT A PERMIT

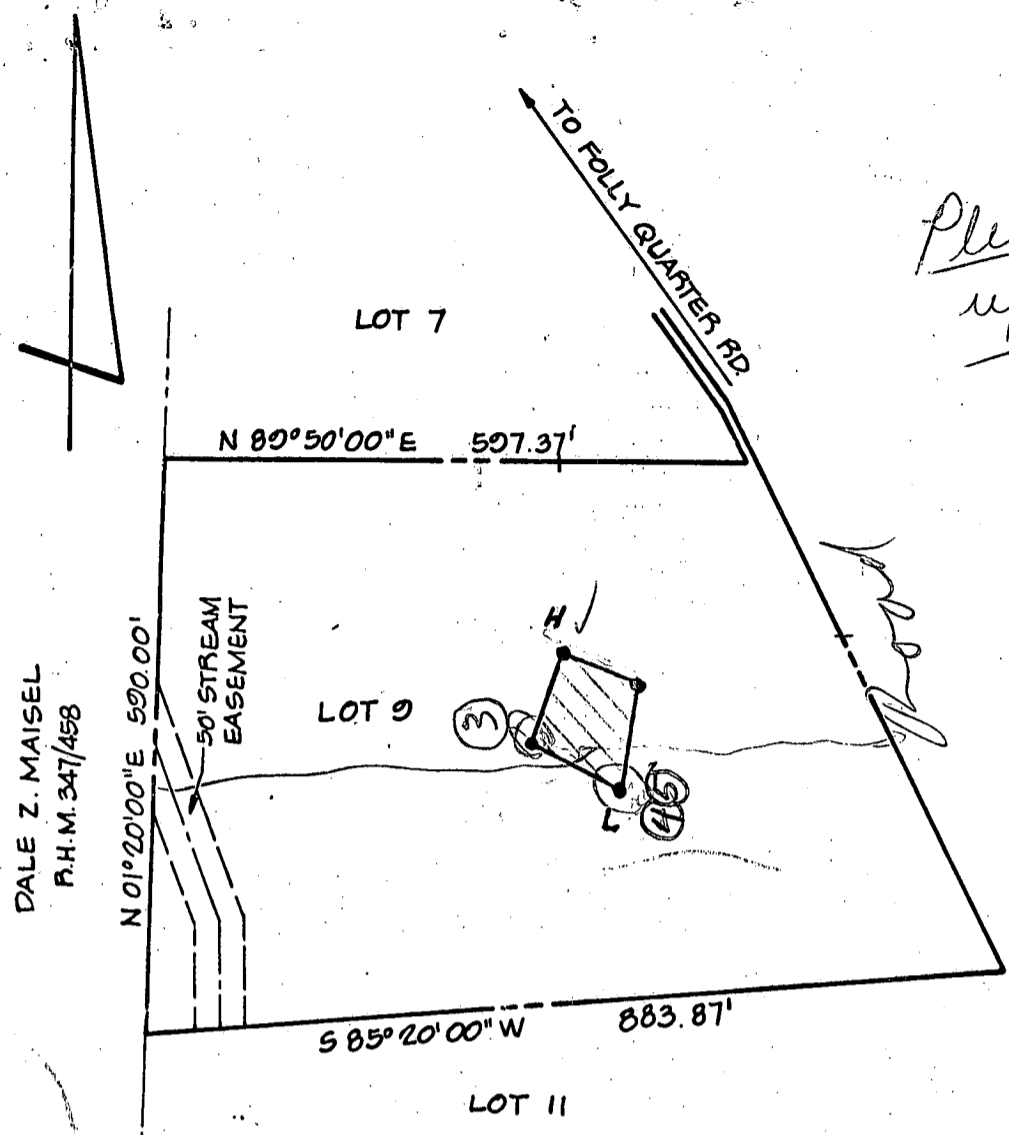

Please write up specs

DALE Z. MAISEL
P.H.M. 347/458

NOTES:

1. THE LOT SHOWN HEREON COMPLIES WITH THE MINIMUM OWNERSHIP WIDTH AND LOT AREAS AS REQUIRED BY THE MARYLAND STATE DEPARTMENT OF HEALTH AND MENTAL HYGIENE.
2. PERCOLATION HOLES HAVE BEEN FIELD LOCATED.



APPROVED: FOR PRIVATE WATER AND PRIVATE SEWAGE SYSTEMS. HOWARD COUNTY HEALTH DEPARTMENT.


Reginald Boydles 5-4-78
COUNTY HEALTH OFFICER

PERCOLATION TEST PLAT			
PROJECT: GLENELG MANOR - SECTION I - LOT 9			
LOCATION: 5TH ELECTION DISTRICT		HOWARD COUNTY, MD.	
DATE: APRIL, 1978	DESIGN BY: -	DRAWN BY: J.J.B.	CHECKED BY:
SCALE: 1" = 200'	JOB NO.: 7873	DRAWING NO.: 1 OF 1	

boender associates

engineers
surveyors
planners

FOLLY QUARTER ROAD

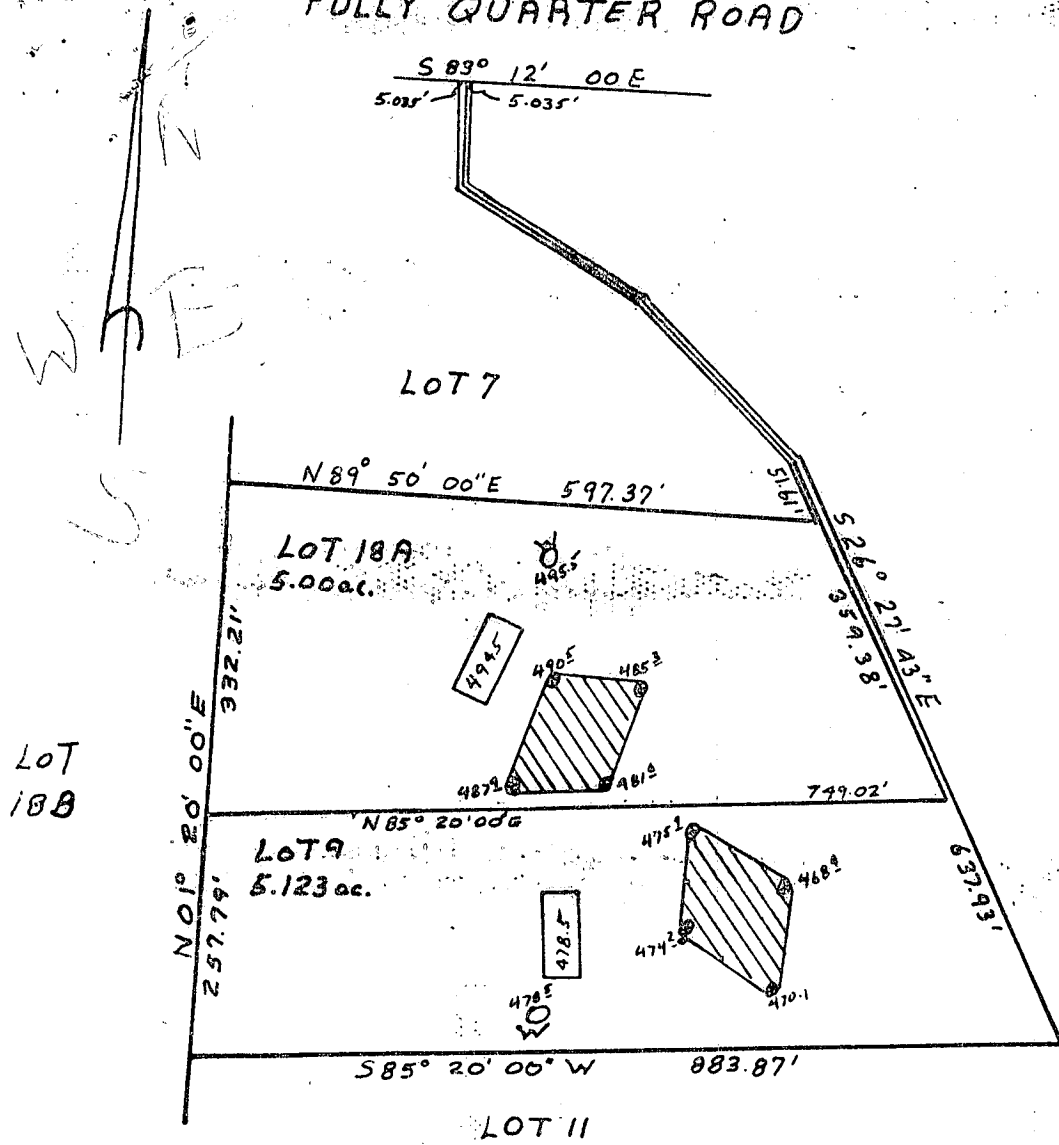

OWNER: PERRY C. PAGE
Deed 906/591

This area designates a private sewage easement of 10,000 square feet as required by the Maryland State Department of Health and Mental Hygiene for individual sewage disposal. Improvements of any nature in this area are restricted until public sewage is available. These easements shall become null and void upon connection to a public sewage system. The County Health Officer shall have the authority to grant variances for encroachments into the private sewage easement. Recordation of a modified sewage easement shall not be necessary.

Percolation test holes shown hereon have been field located and shown as "⊙".

The lots shown hereon comply with the minimum ownership width and lot areas as required by the Maryland State Department of Health and Mental Hygiene.

Percolation areas and water wells for adjoining lots have been shown where pertinent.

PERCOLATION TEST PLAT
LOT 9 & LOT 18A
GLENELG MANOR
SECTION I


5th Election District
Howard County, Maryland
Scale 1"=200'
Date 8-18-82

APPROVED: For Private Water and Private Sewage Systems

John S. S.
County Health Officer *S.S.* Date *8-23-82*

NTT Associates
Suite 307, Clark Bldg.
Columbia, MD 21044
321-0307

FOLLY QUARTER ROAD

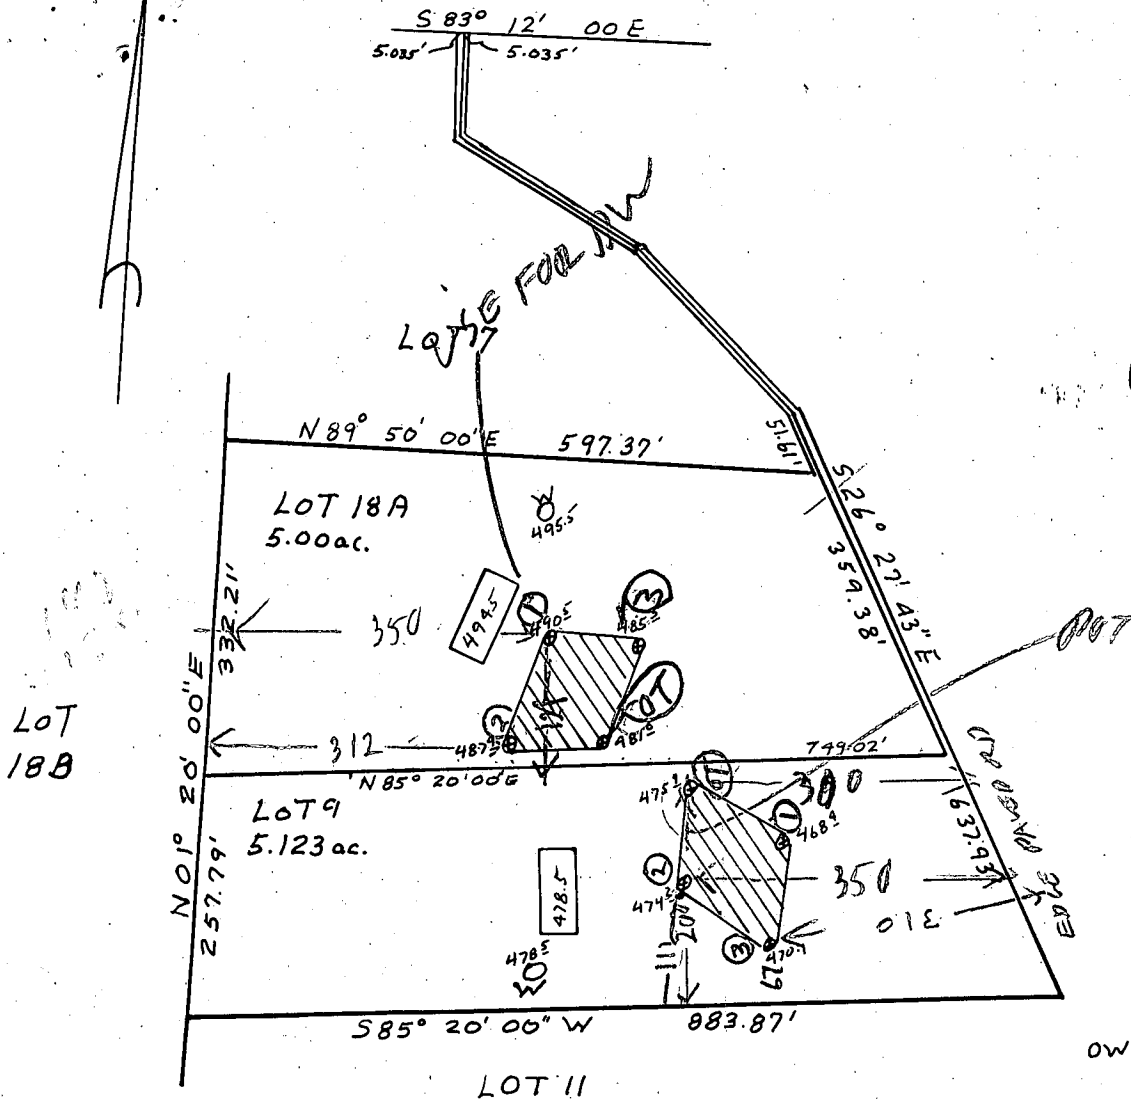

OWNER: PERRY C. PAGE
Deed 906/591

This area designates a private sewage easement of 10,000 square feet as required by the Maryland State Department of Health and Mental Hygiene for individual sewage disposal. Improvements of any nature in this area are restricted until public sewage is available. These easements shall become null and void upon connection to a public sewage system. The County Health Officer shall have the authority to grant variances for encroachments into the private sewage easement. Recordation of a modified sewage easement shall not be necessary.

PERCOLATION TEST PLAT
LOT 9 & LOT 18A
GLENELG MANOR
SECTION I

Percolation test holes shown hereon have been field located and shown as "⊙".

5th Election District
Howard County, Maryland
Scale 1" = 200'
Date 8-18-82

The lots shown hereon comply with the minimum ownership width and lot areas as required by the Maryland State Department of Health and Mental Hygiene.

PLAT OK FOR
HO TO SIGN


Percolation areas and water wells for adjoining lots have been shown where pertinent.

NTT Associates
Suite 307, Clark Bldg.
Columbia, MD 21044
321-0307

APPROVED: For Private Water and Private Sewage Systems

County Health Officer

Date

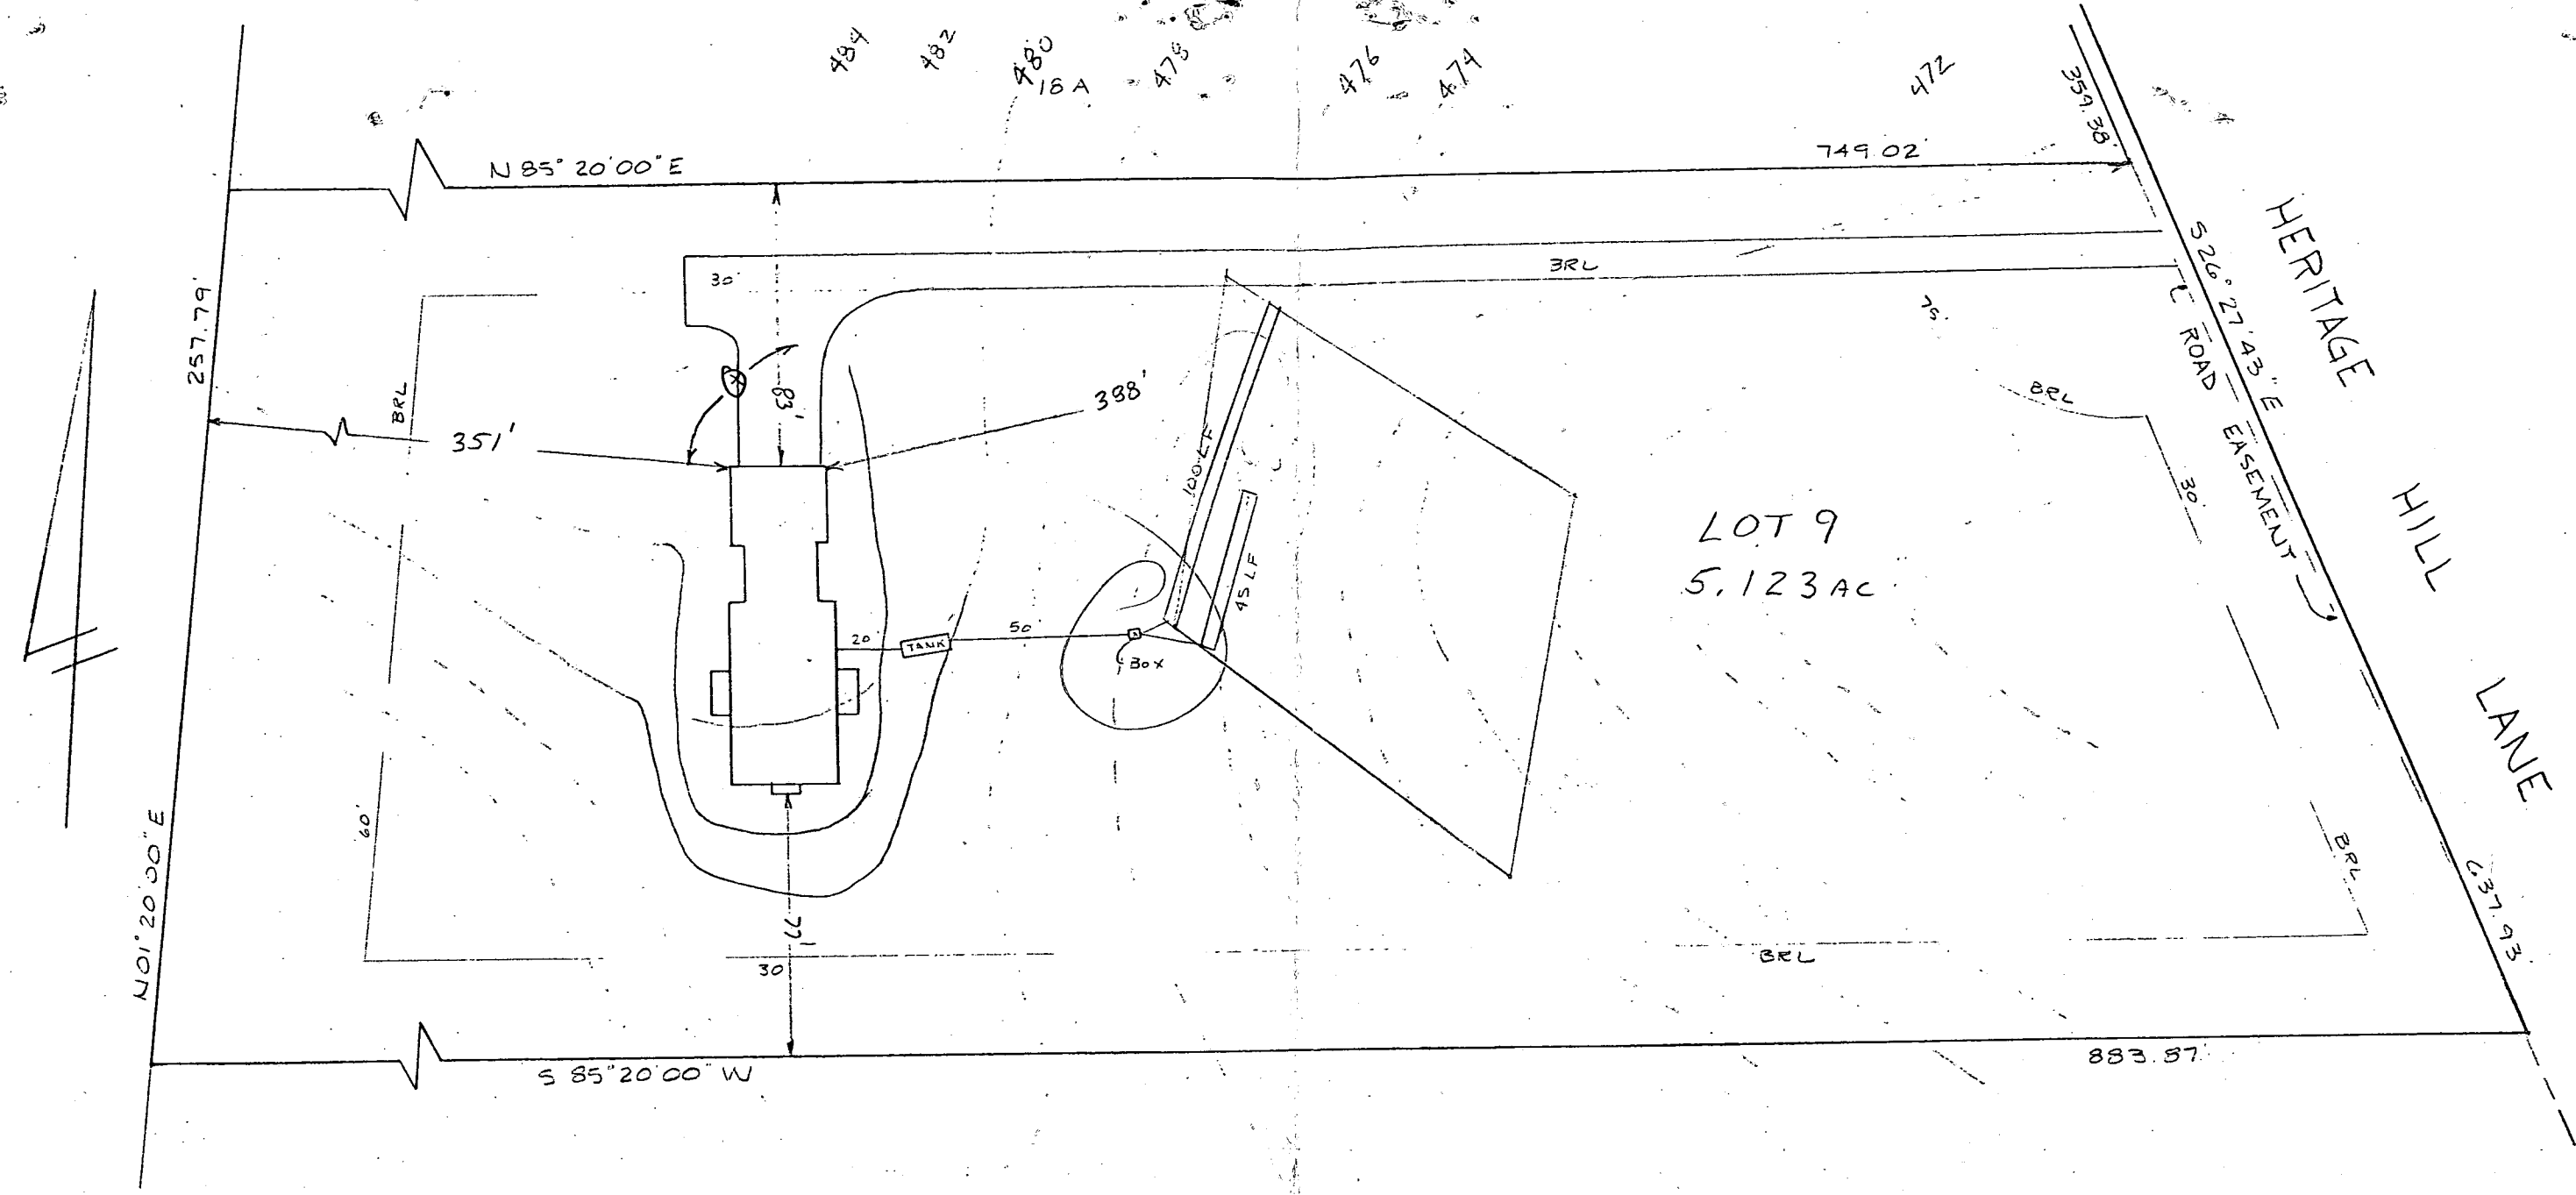

LOT 9
5.123 AC

HOUSE:	
FIRST FLOOR	486.0 ✓
BASEMENT	477.0 ✓
INVERT	472.39 ✓
SEPTIC TANK:	
EXISTING GRADE	480.0 ✓
PROPOSED GRADE	480.2 ✓
INVERT IN	471.97 ✓
INVERT OUT	471.72 ✓
DISTRIBUTION BOX:	
EXISTING GRADE	476.0 ✓
PROPOSED GRADE	476.0 ✓
INVERT IN	471.2 ✓
INVERT OUT	471.1 ✓

TRENCHS:		#1	#2
EXISTING		475.0 ✓	474.1 ✓
INVERT		471.0 ✓	470.1 ✓
BOTTOM		466.0 ✓	465.1 ✓
STONE		5.0 ✓	5.0 ✓
WIDTH		2.0 ✓	2.0 ✓
LENGTH		100.0 ✓	45.0 ✓

I certify the above measurements and elevations to be true and actual for this property.

J. Carl Hudgins
J. Carl Hudgins

PLOT PLAN
PARCEL 9
GLENELG MANOR I
TAX MAP 22 PARCEL 281
HOWARD COUNTY, MARYLAND
5th ELECTION DISTRICT
SCALE 1"=50' DATE 6/11/86

180 φ BR
4-9

elevations on S. Area 6/23/86

BLDG. PERMIT SIGNED AND RETURNED 6/23/86 SD

A71268

B 1 8733 SEQUENCE NO. (OEP USE ONLY)
 (THIS NUMBER IS TO BE PUNCHED IN COLS. 3-3 ON ALL CARDS)

STATE OF MARYLAND PERMIT TO DRILL WELL
 please print or type

OEP PERMIT NUMBER HO-81-0953
 fill in this form completely

OWNER INFORMATION
 Date Received 4/16/85 10:30 AM
040185
WALKER RON 15 Last Name 34 Owner First Name
3210 GREEN FOREST CT 36 Street or RFD 55
ELLIOTT CITY MD 21043 57 Town 70 State 72 Zip 76

B 3 LOCATION OF WELL R-35208
30170
HOWARD 8 COUNTY 21
GLENELG MANOR 23 SUBDIVISION 42
 SECTION 1 44 46 LOT 9 48 50
GLENELG 52 NEAREST TOWN 71
 MILES FROM TOWN (enter 0 if in town) 2 73 0 76 0 77 0 78 MI

DRILLER INFORMATION
George F. Easterday 77 License No. 4D 80
L. Franklin Easterday, Inc. Firm Name
2205 Brown Church Rd. Mt. Airy, MD 21774 Address
George F. Easterday 2/28/85 Date Signature

B 4 DIRECTION OF WELL FROM TOWN (CIRCLE BOX)
 NEAR WHAT ROAD FOLEY QUARTER 30
 ON WHICH SIDE OF ROAD (CIRCLE APPROPRIATE BOX)
 NORTH WEST EAST SOUTH
 DISTANCE FROM ROAD 4000 34 37
 ENTER FT or MI FT 38 39

B 2 WELL INFORMATION
 APPROX. PUMPING RATE (GAL. PER MIN.) 0 8 12
 AVERAGE DAILY QUANTITY NEEDED (GAL. PER DAY) 500 14 20

USE FOR WATER (CIRCLE APPROPRIATE BOX)
 HOME (SINGLE OR DOUBLE HOUSEHOLD UNIT ONLY)
 FARMING (LIVESTOCK WATERING & AGRICULTURAL IRRIGATION)
 INDUSTRIAL, COMMERCIAL, STATE AND FEDERAL GOV. OTHER (REQUIRES APPROPRIATION PERMIT)
 PUBLIC OR PRIVATE WATER COMPANY (REQUIRES APPROPRIATION PERMIT AND STATE HEALTH DEPARTMENT APPROVAL)
 TEST, OBSERVATION, MONITORING (MAY REQUIRE APPROPRIATION PERMIT)

NOT TO BE FILLED IN BY DRILLER HEALTH DEPARTMENT APPROVAL
Howard COUNTY NAME COUNTY NO. A32105
 OEP SIGNATURE DATE ISSUED 090185 Craig Wilham 10/1/85
 NORTH GRID 814000 50 55 EAST GRID 0516000 57 63


APPROXIMATE DEPTH OF WELL 200 24 28 FEET

APPROXIMATE DIAMETER OF WELL 6 INCH NEAREST INCH

METHOD OF DRILLING (circle one)
 BORED (or Augered) JETTED Jetted & DRIVEN
 AIR-ROTary AIR-PERcussion ROTARY (Hydraulic Rotary)
 CABLE REVerse-ROTary DRive-POINT
 other _____

SHOW MAJOR FEATURES OF BOX & LOCATE WELL WITH AN X
 SOURCES OF DRILLING WATER
 1. well
 2.
 3.
 WRITE THE BOX NUMBER FROM THE MAP HERE
 E 8107
 N 5106
 000 000


REPLACEMENT OR DEEPEMED WELLS (CIRCLE APPROPRIATE BOX)
 THIS WELL WILL NOT REPLACE AN EXISTING WELL
 THIS WELL WILL REPLACE A WELL THAT WILL BE ABANDONED AND SEALED
 THIS WELL WILL REPLACE A WELL THAT WILL BE USED AS A STANDBY
 THIS WELL WILL DEEPEN AN EXISTING WELL
 PERMIT NUMBER OF WELL TO BE REPLACED OR DEEPEMED (IF AVAILABLE) _____ 41 52

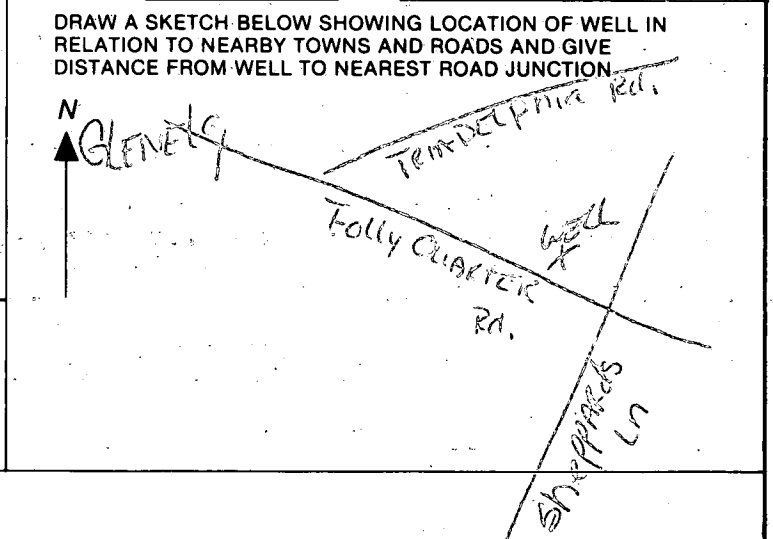

Not to be filled in by driller (OEP USE ONLY)
 APPROP. PERMIT NUMBER _____ 54 63
 FORCE CW WRITE INITIALS IN BOX PERMIT NO. HO-81-0953 70 71 72 73 74 75 76 77 78 79

SPECIAL CONDITIONS

... HUNTER ROAD

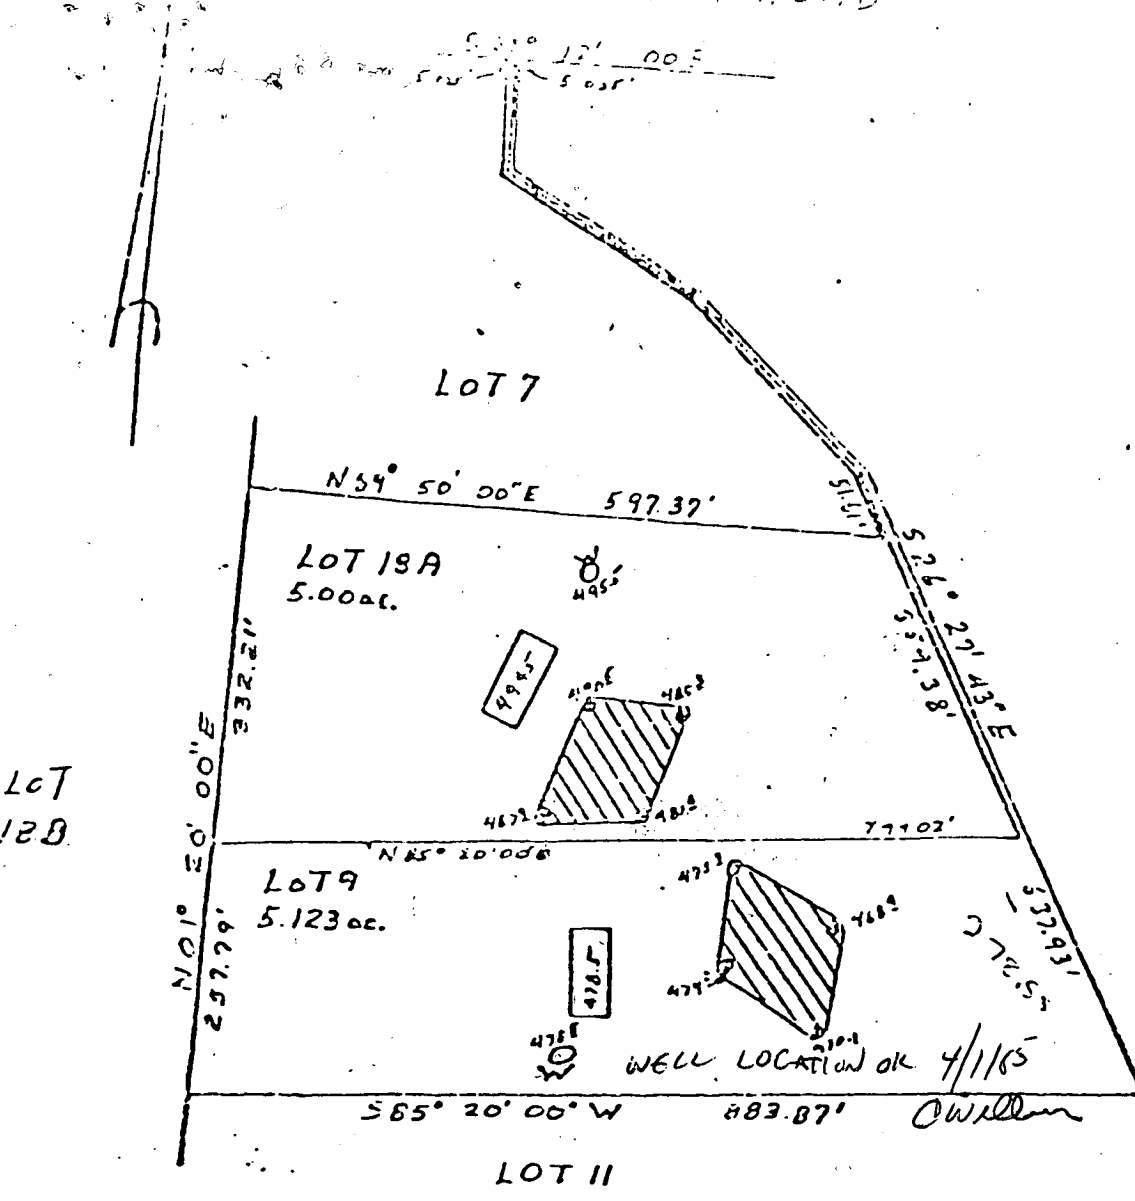

OWNER: PERRY C. PAGE
Deed 906/591

This area designates a private sewage easement of 10,000 square feet as required by the Maryland State Department of Health and Mental Hygiene for individual sewage disposal. Improvements of any nature in this area are restricted until public sewage is available. These easements shall become null and void upon connection to a public sewage system. The County Health Officer shall have the authority to grant variances for encroachments into the private sewage easement. Recordation of a modified sewage easement shall not be necessary.

Percolation test holes shown hereon have been field located and shown as "⊙".

The lots shown hereon comply with the minimum owner-occupied width and lot areas as required by the Maryland State Department of Health and Mental Hygiene.

Percolation areas and water wells for adjoining lots have been shown where pertinent.

PERCOLATION TEST PLAT
LOT 9 & LOT 9A
GLENELG MANOR
SECTION I

5th Election District
Howard County, Maryland
Scale 1"=200'
Date 8-18-82

NTT Associates
Suite 307, Clark Bldg.
Columbia, MD 21044
321-0307

APPROVED: For Private Water and Private Sewage Systems

[Signature] Health Officer *[Signature]* Date

C1 4160

SEQUENCE NO. (OEP USE ONLY)

STATE OF MARYLAND WELL COMPLETION REPORT

THIS REPORT MUST BE SUBMITTED WITHIN 45 DAYS AFTER WELL IS COMPLETED.

COUNTY NUMBER A32105

(THIS NUMBER IS TO BE PUNCHED IN COLS. 3-6 ON ALL CARDS)

DATE RECEIVED

DATE WELL COMPLETED 04/685

Depth of Well 300 (TO NEAREST FOOT)

PERMIT NO. FROM "PERMIT TO DRILL WELL" H0-81-0953

OWNER Walker Ron last name first name STREET OR RFD TOWN SUBDIVISION SECTION I LOT 9

WELL LOG Not required for driven wells STATE THE KIND OF FORMATIONS PENETRATED, THEIR COLOR, DEPTH, THICKNESS AND IF WATER BEARING

Table with columns: DESCRIPTION (Use additional sheets if needed), FEET (FROM, TO), Check if water bearing. Rows include Top soil, clay, shaly, sand stone, Granite, Sandstone, mica, flint, Granite, mica, flint, Granite.

GROUTING RECORD WELL HAS BEEN GROUTED (Circle Appropriate Box) TYPE OF GROUTING MATERIAL CEMENT CM BENTONITE CLAY BC NO. OF BAGS NO. OF BOUNDS 800 GALLONS OF WATER 20 DEPTH OF GROUT SEAL (to nearest foot) from 0 ft. to 40 ft.

CASING RECORD casing types insert appropriate code below ST CO STEEL CONCRETE PL OT PLASTIC OTHER

MAIN CASING Nominal diameter Total depth top (main) casing of main casing TYPE (nearest inch) (nearest foot) ST 6 42

OTHER CASING (if used) diameter depth (feet) inch from to

SCREEN RECORD screen type or open hole insert appropriate code below ST BR HO STEEL BRASS OPEN HOLE PL OT PLASTIC OTHER

DEPTH (nearest ft.) H0 40 300 SLOT SIZE 1 2 3 DIAMETER OF SCREEN (NEAREST INCH)

GRAVEL PACK IF WELL DRILLED WAS FLOWING WELL INSERT F IN BOX 68

OEP USE ONLY (NOT TO BE FILLED IN BY DRILLER) T (E.R.O.S.) WQ LOG INDICATOR OTHER DATA


PUMPING TEST HOURS PUMPED (nearest hour) 2 PUMPING RATE (gal. per min. to nearest gal.) METHOD USED TO MEASURE PUMPING RATE Bucket WATER LEVEL (distance from land surface) BEFORE PUMPING 98 WHEN PUMPING 97 TYPE OF PUMP USED (for test) S submersible

PUMP INSTALLED DRILLER WILL INSTALL PUMP YES NO IF DRILLER INSTALLS PUMP, THIS SECTION MUST BE COMPLETED FOR ALL WELLS EXCEPT HOME USE TYPE OF PUMP INSTALLED PLACE (A,C,J,P,R,S,T,O) IN BOX - SEE ABOVE: CAPACITY: GALLONS PER MINUTE (to nearest gallon) PUMP HORSE POWER PUMP COLUMN LENGTH (nearest ft.) CASING HEIGHT (circle appropriate box and enter casing height) LAND SURFACE (nearest foot)

CIRCLE APPROPRIATE LETTER A A WELL WAS ABANDONED AND SEALED WHEN THIS WELL WAS COMPLETED E ELECTRIC LOG OBTAINED P TEST WELL CONVERTED TO PRODUCTION WELL

I HEREBY CERTIFY THAT THIS WELL HAS BEEN CONSTRUCTED IN ACCORDANCE WITH COMAR 10.17.13 "WELL CONSTRUCTION" AND IN CONFORMANCE WITH ALL CONDITIONS STATED IN THE ABOVE CAPTIONED PERMIT, AND THAT THE INFORMATION PRESENTED HEREIN IS ACCURATE AND COMPLETE TO THE BEST OF MY KNOWLEDGE.


DRILLERS IDENT. NO. 40 DRILLERS SIGNATURE Charles H. Sellers SITE SUPERVISOR (sign. of driller or journeyman-responsible for sitework if different from permittee)

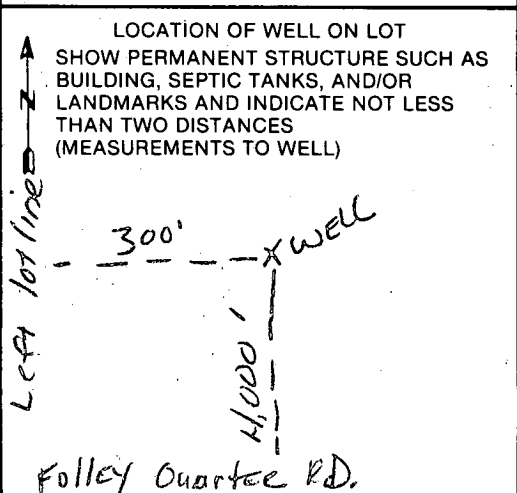


NOTE: The lot shown hereon does not lie within the limits of the 100 year flood plain as shown on FIRM Panel No. 21
 Date of Map: 12.4.86
 Flood Zone: 'C'

SCALE 1:100'


PART OF LOT
 9
 L. 1600
 F. 122
 S. 123 Act

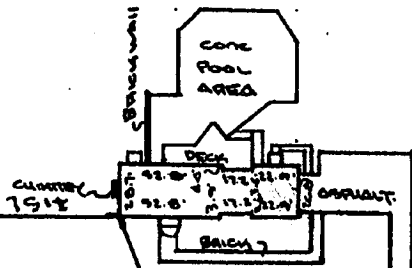


2 STY.
 BRICK & FRAME
 #12637

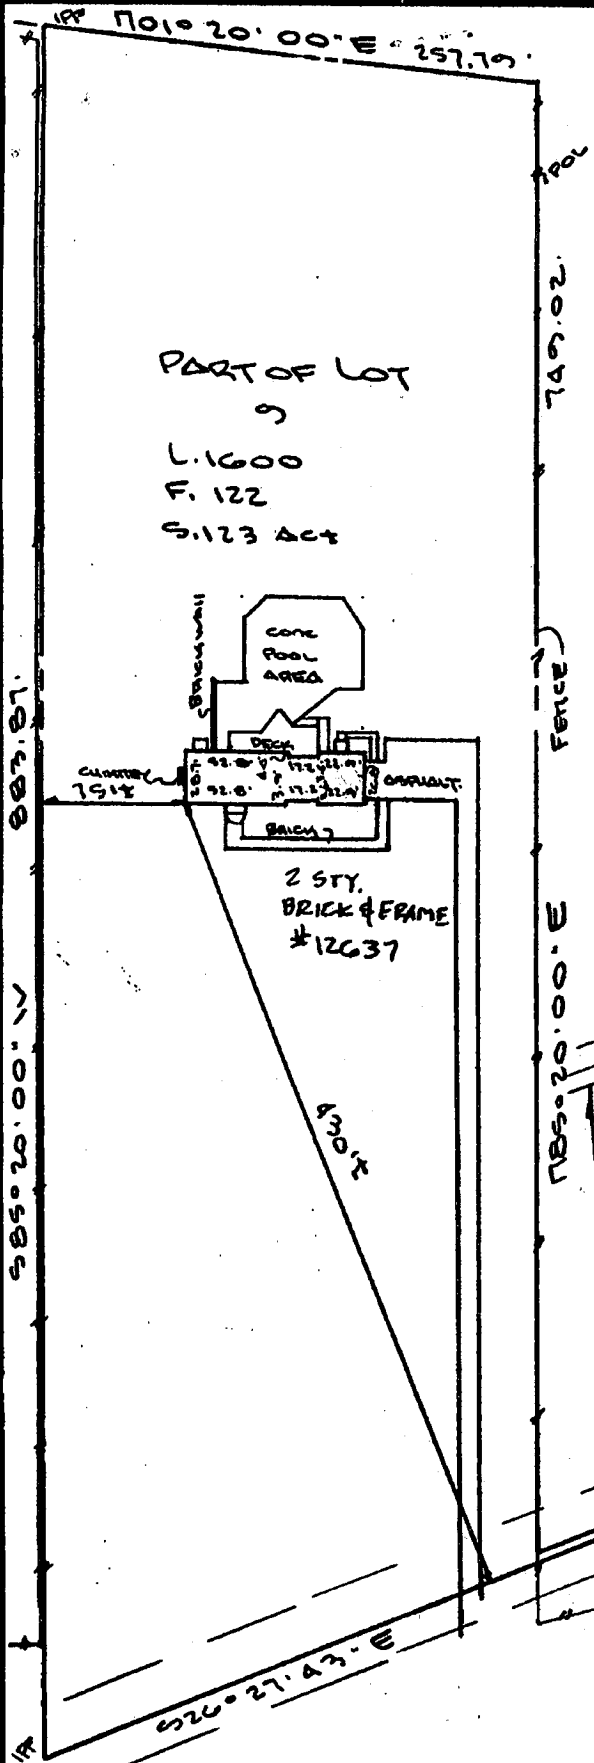

FENCE
 749.02'
 1785° 20' 00" E

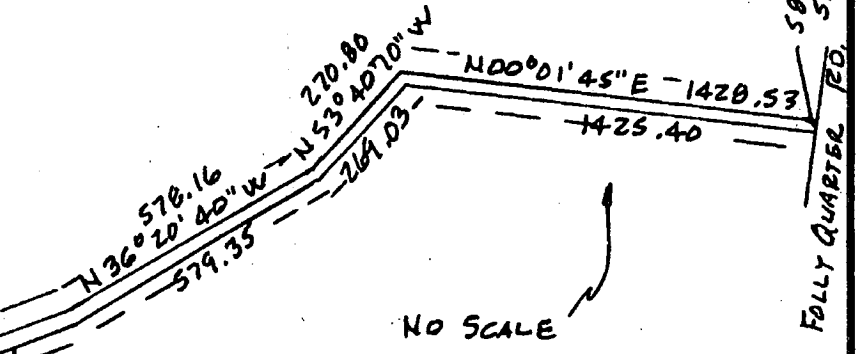


NO SCALE

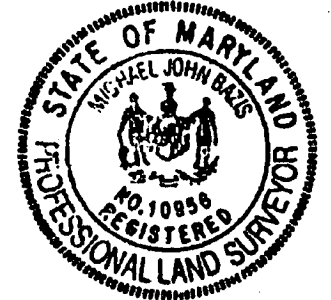

IMPROVEMENT LOCATION SURVEY
 SMITH PROPERTY

SURVEYOR'S CERTIFICATE

I hereby certify that the position of all existing improvements on the above described property has been carefully

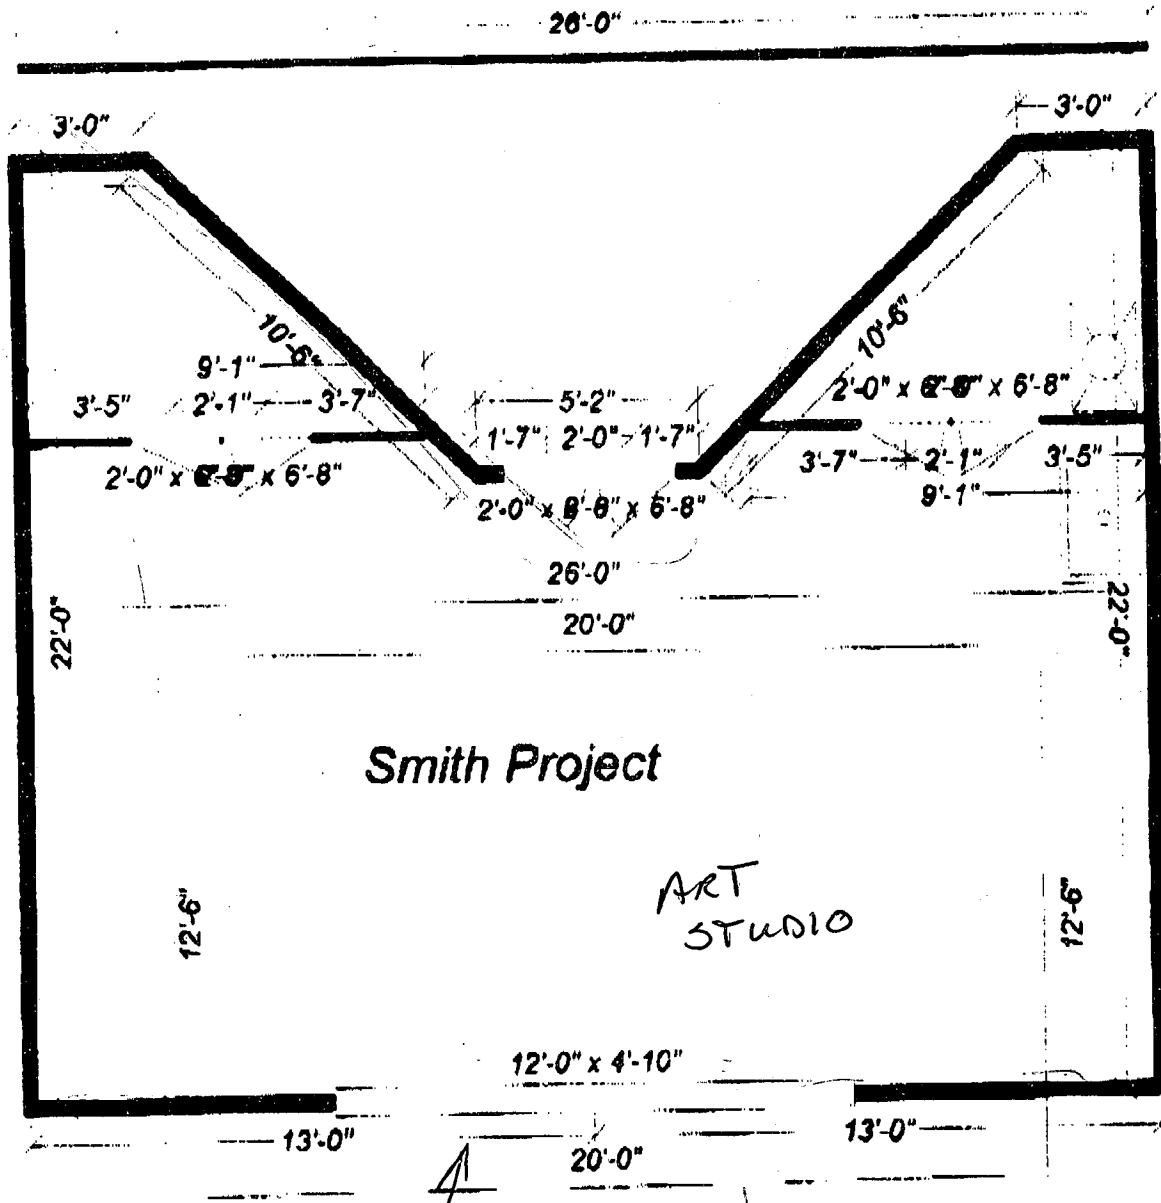

Smith Project

ART
STUDIO

3/29/01

Windows are not for
fire ~~egress~~ egress. They
are reported to not be
operable. (BB)