

A. TAYLOR

PROPERTY

Signed Plat

N 34°21'36" E 806.62'

12

TOTAL AREA OF FLOOD PLAIN TO BE RECORDED  
 TOTAL AREA OF SUBDIVISION TO BE RECORDED

0.431 AC	24.941 AC	21.214 AC	52.192 AC
----------	-----------	-----------	-----------

PLAT REF. 7800  
**MEADOWOOD SECTION ONE**



LOT 17

11

LOT 18

10

40	41	42	43
50			

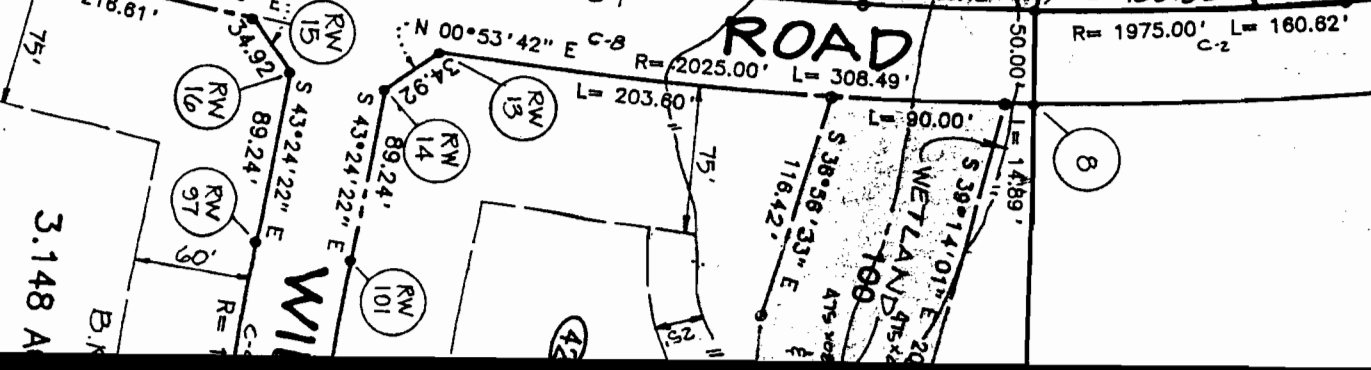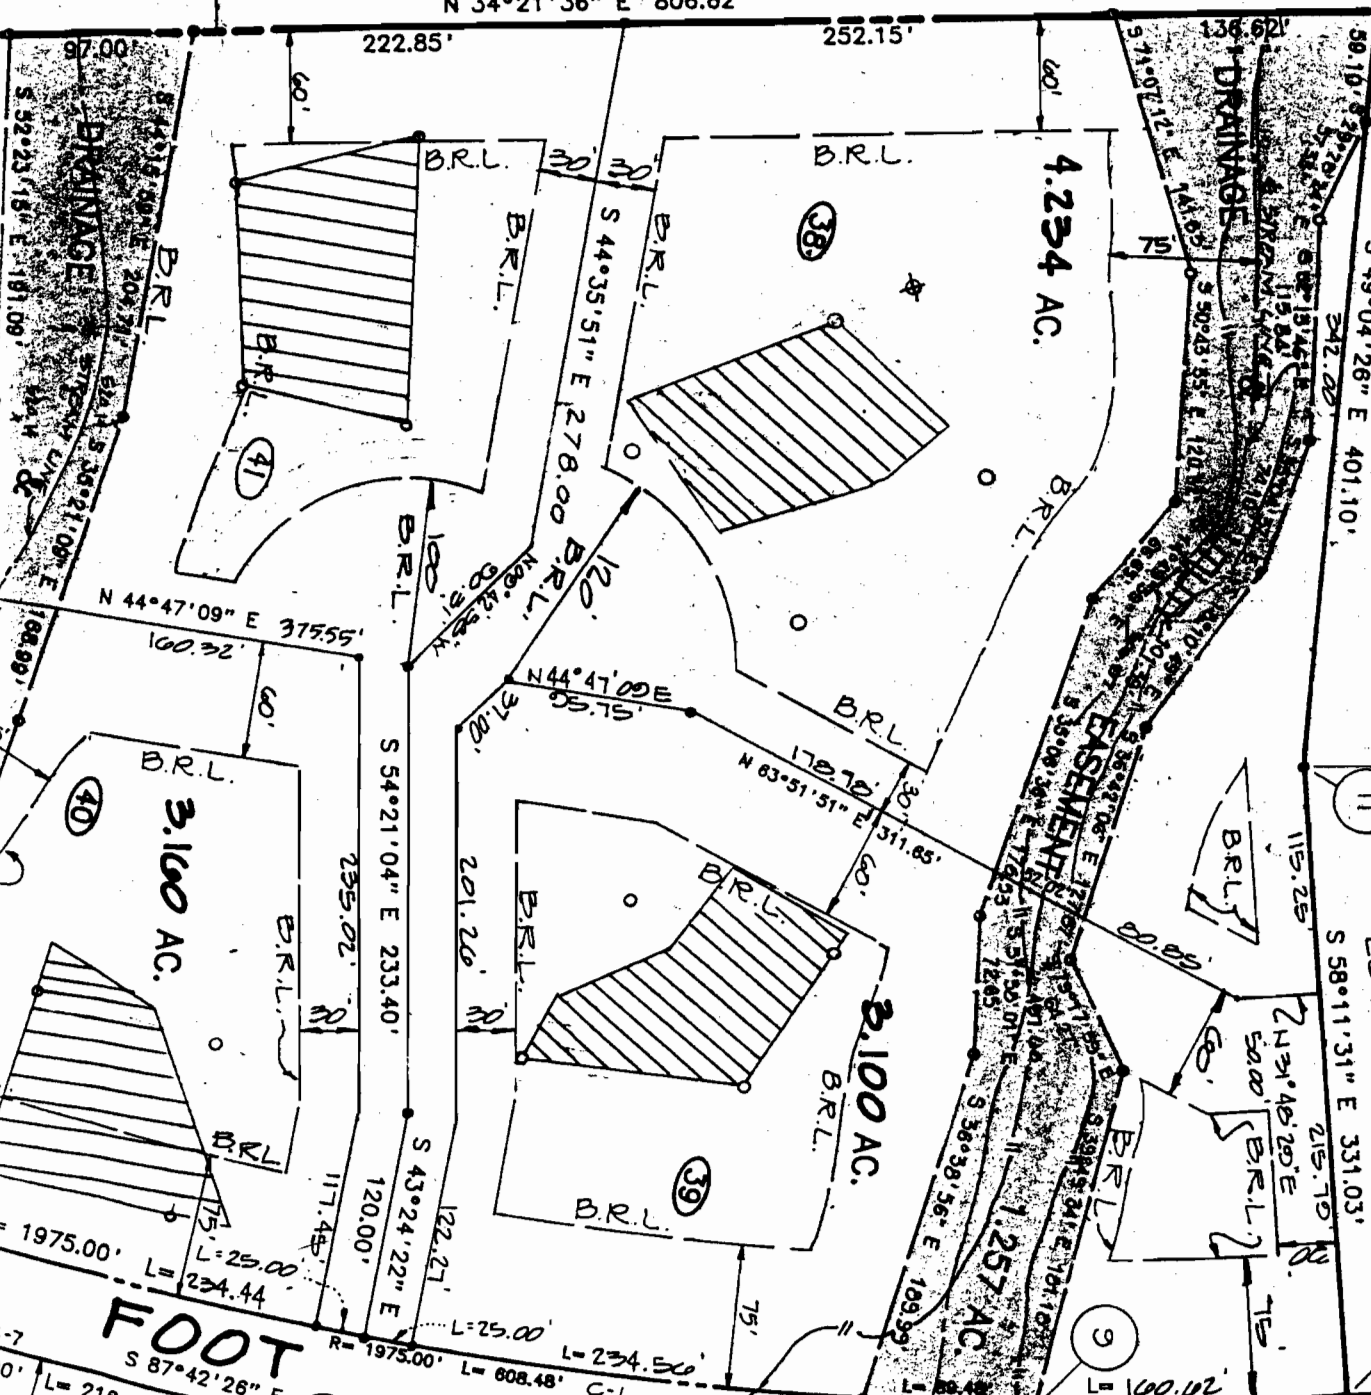

40	41	42	43
50			